


Drawing name: K:\INDO\LEVA\170022017\_SCP\_MABP-Bldg-9-Exp\_Planfiled\IN2\_Design\CADD\PlanSheets\BUILDING 7\L1.0 LANDSCAPE PLAN.dwg - L1.1 Sep 17, 2021 11:53pm by bryanhaward  
 This document, together with the concepts and designs presented herein, is intended only for the specific purpose and client for which it was prepared. Reuse of and improper reliance on this document without written authorization and adaptation by Kimley-Horn and Associates, Inc. shall be without liability to Kimley-Horn and Associates, Inc.

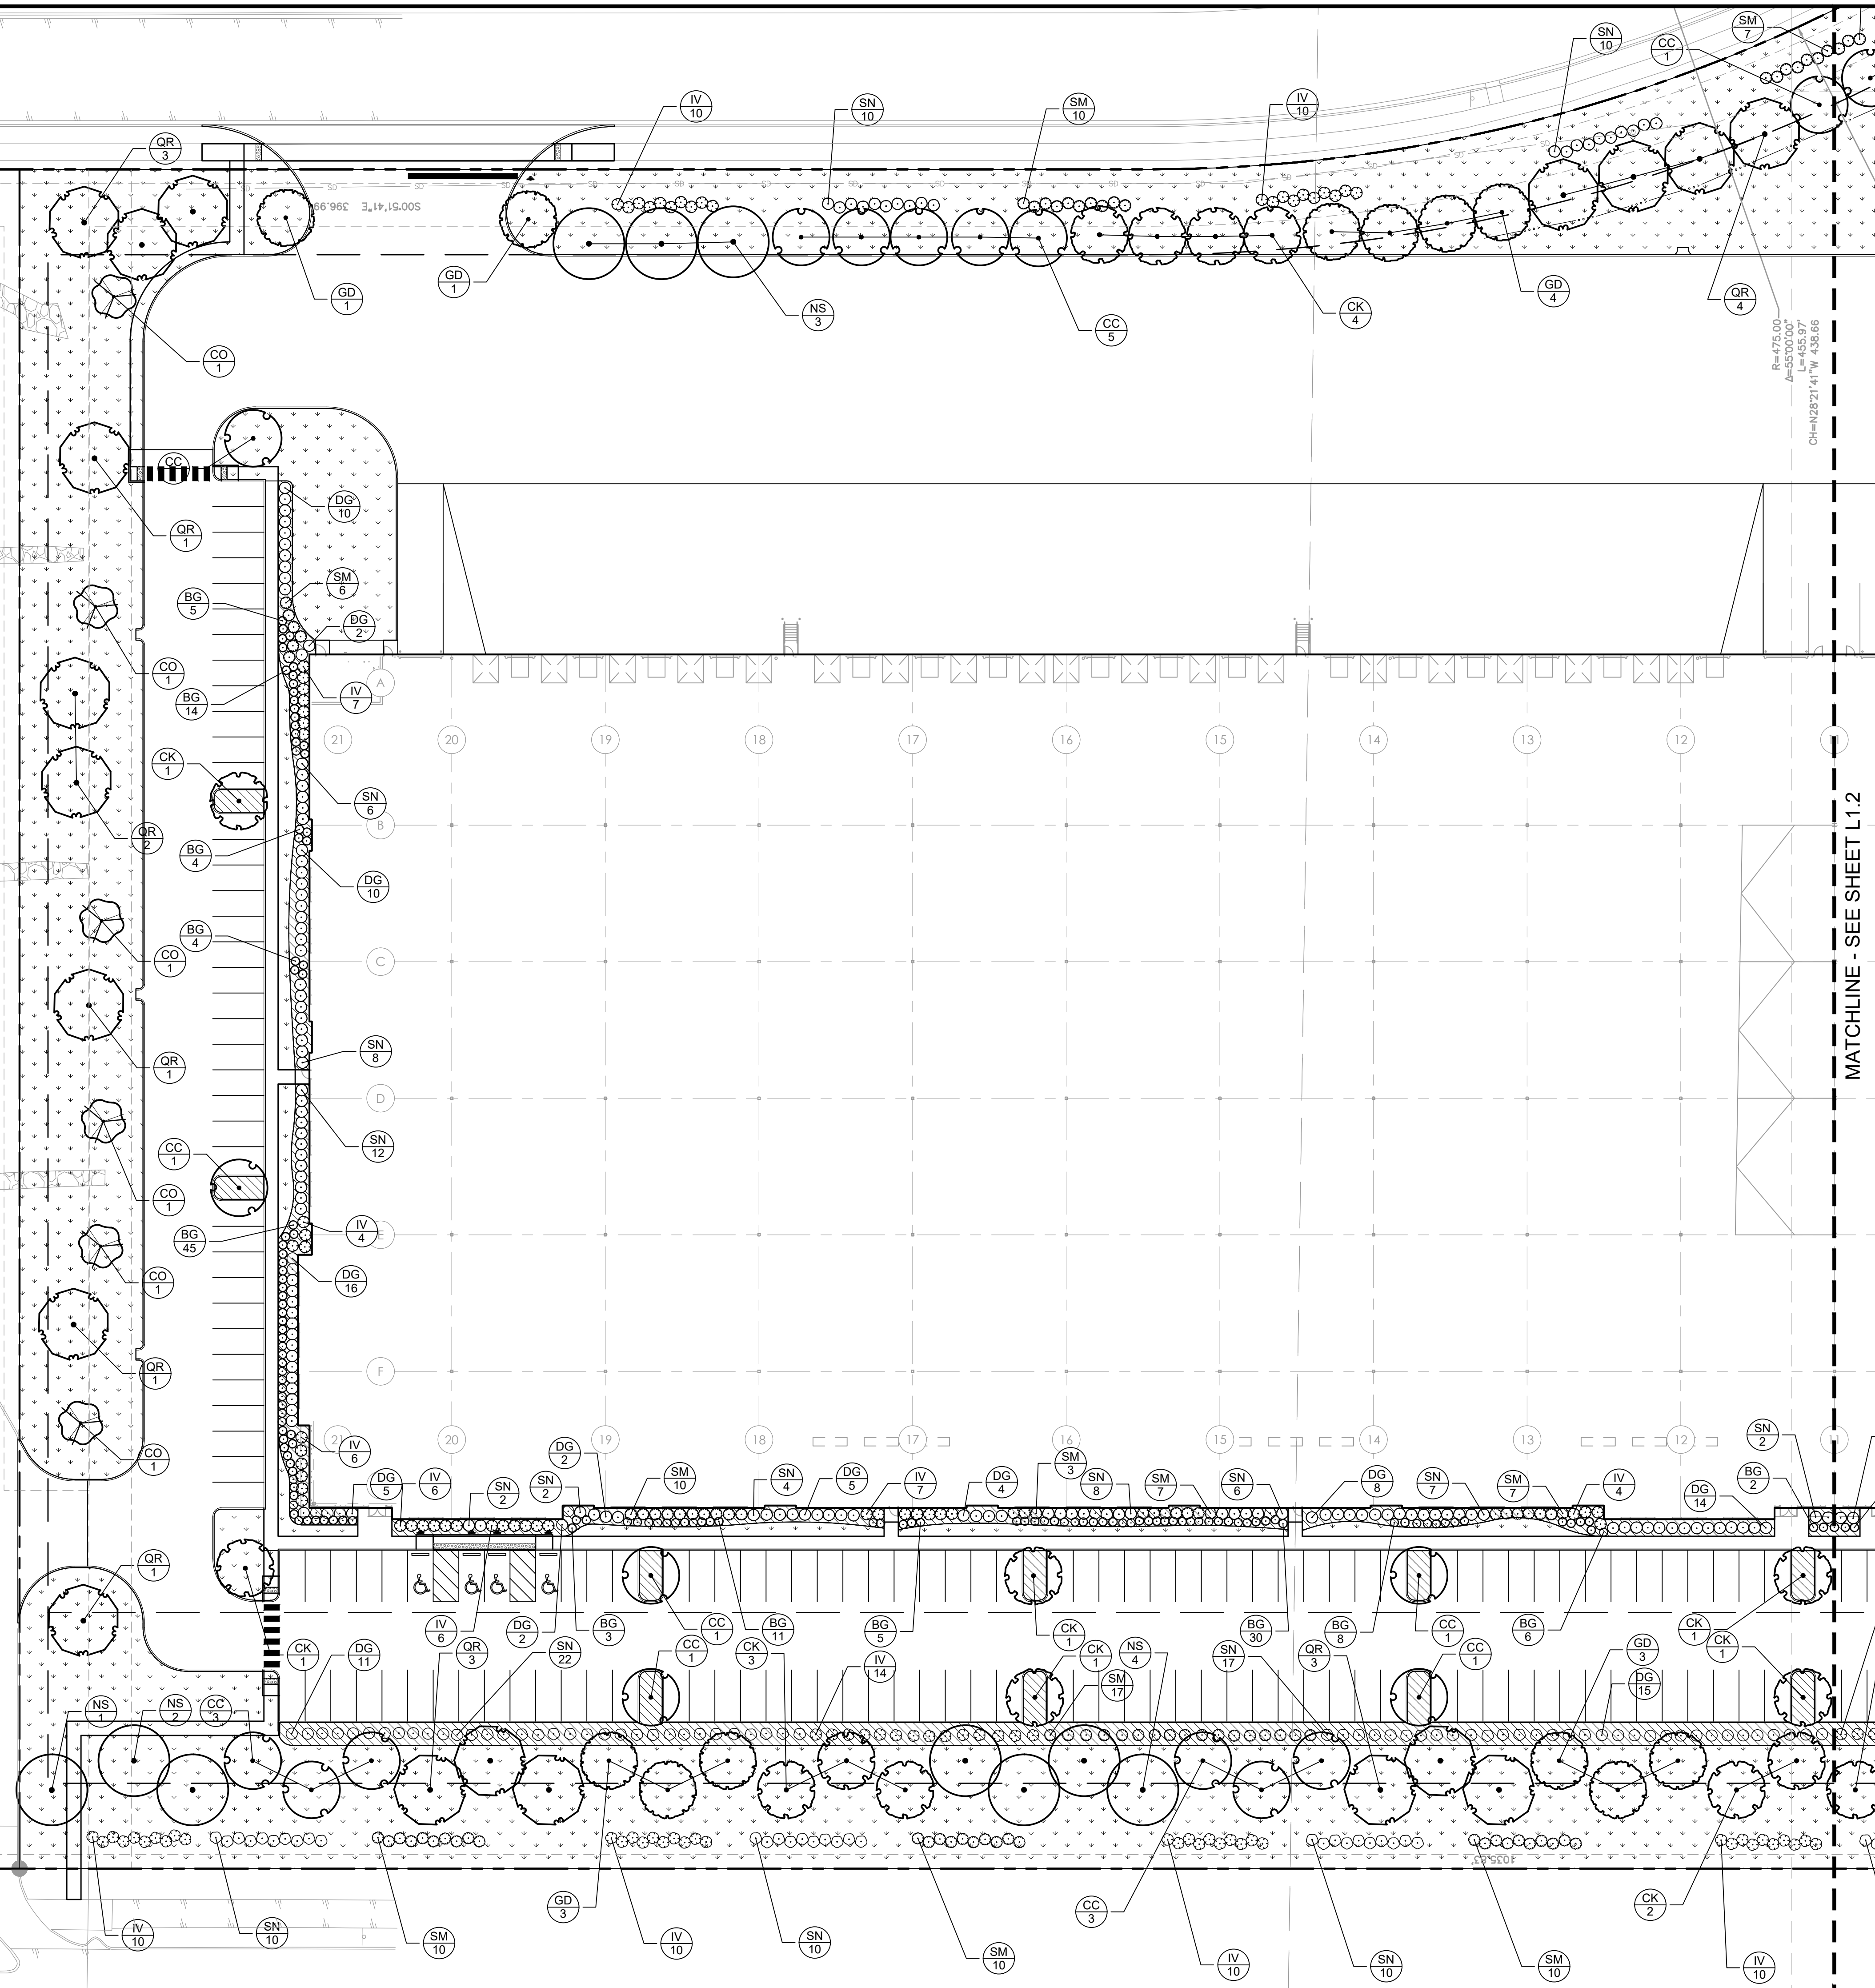


Indiana Utilities Protection Service

# Call 811

before you dig

GRAPHIC SCALE IN FEET  
0 15 30 60

MATCHLINE - SEE SHEET L1.2

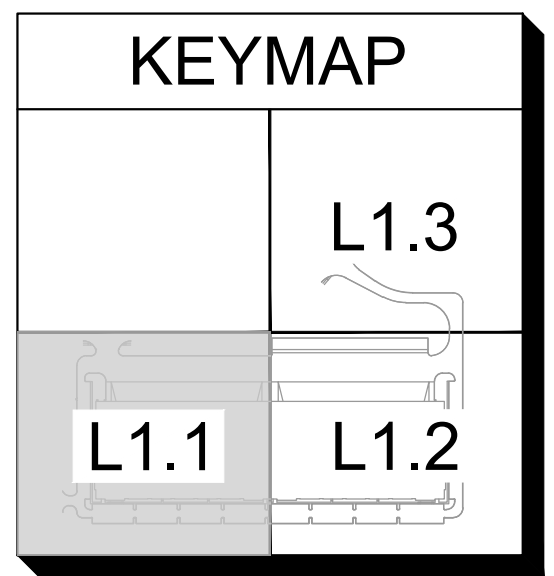

	TAC COMMENTS	09/17/21	BAS	DATE	BY
 ©2021 KIMLEY-HORN AND ASSOCIATES, INC. 250 EAST 96TH STREET, SUITE 500, INDIANAPOLIS, IN 46240 WWW.KIMLEY-HORN.COM					
SCALE:	AS NOTED	DESIGNED BY: BAS	DRAWN BY: TNH	CHECKED BY: BAS	
 Michele E. C. C. P.					
 STRATEGIC CAPITAL PARTNERS					
<b>LANDSCAPE PLAN</b>					
<b>METROAIR BUSINESS PARK BUILDING 7</b> <small>4334 PLAINFIELD ROAD, PLAINFIELD, IN 46168</small>					
ORIGINAL ISSUE: 08/20/21					
KHA PROJECT NO. 170022017					
SHEET NUMBER					
<b>L1.1</b>					