


Drawing name: K:\INDO\LEV170022016_SCP_MABP-Bldg-9-Exp_Planned\IN2_Design\CADD\PlanSheets\BUILDING 9_EXPANSION\L1.1_LANDSCAPE PLAN.dwg L1.1 Sep 17, 2021 2:08pm by: bryanward
 This document, together with the concepts and designs presented herein, is intended only for the specific purpose and client for which it was prepared. Reuse of and improper reliance on this document without written authorization and adaptation by Kimley-Horn and Associates, Inc. shall be without liability to Kimley-Horn and Associates, Inc.


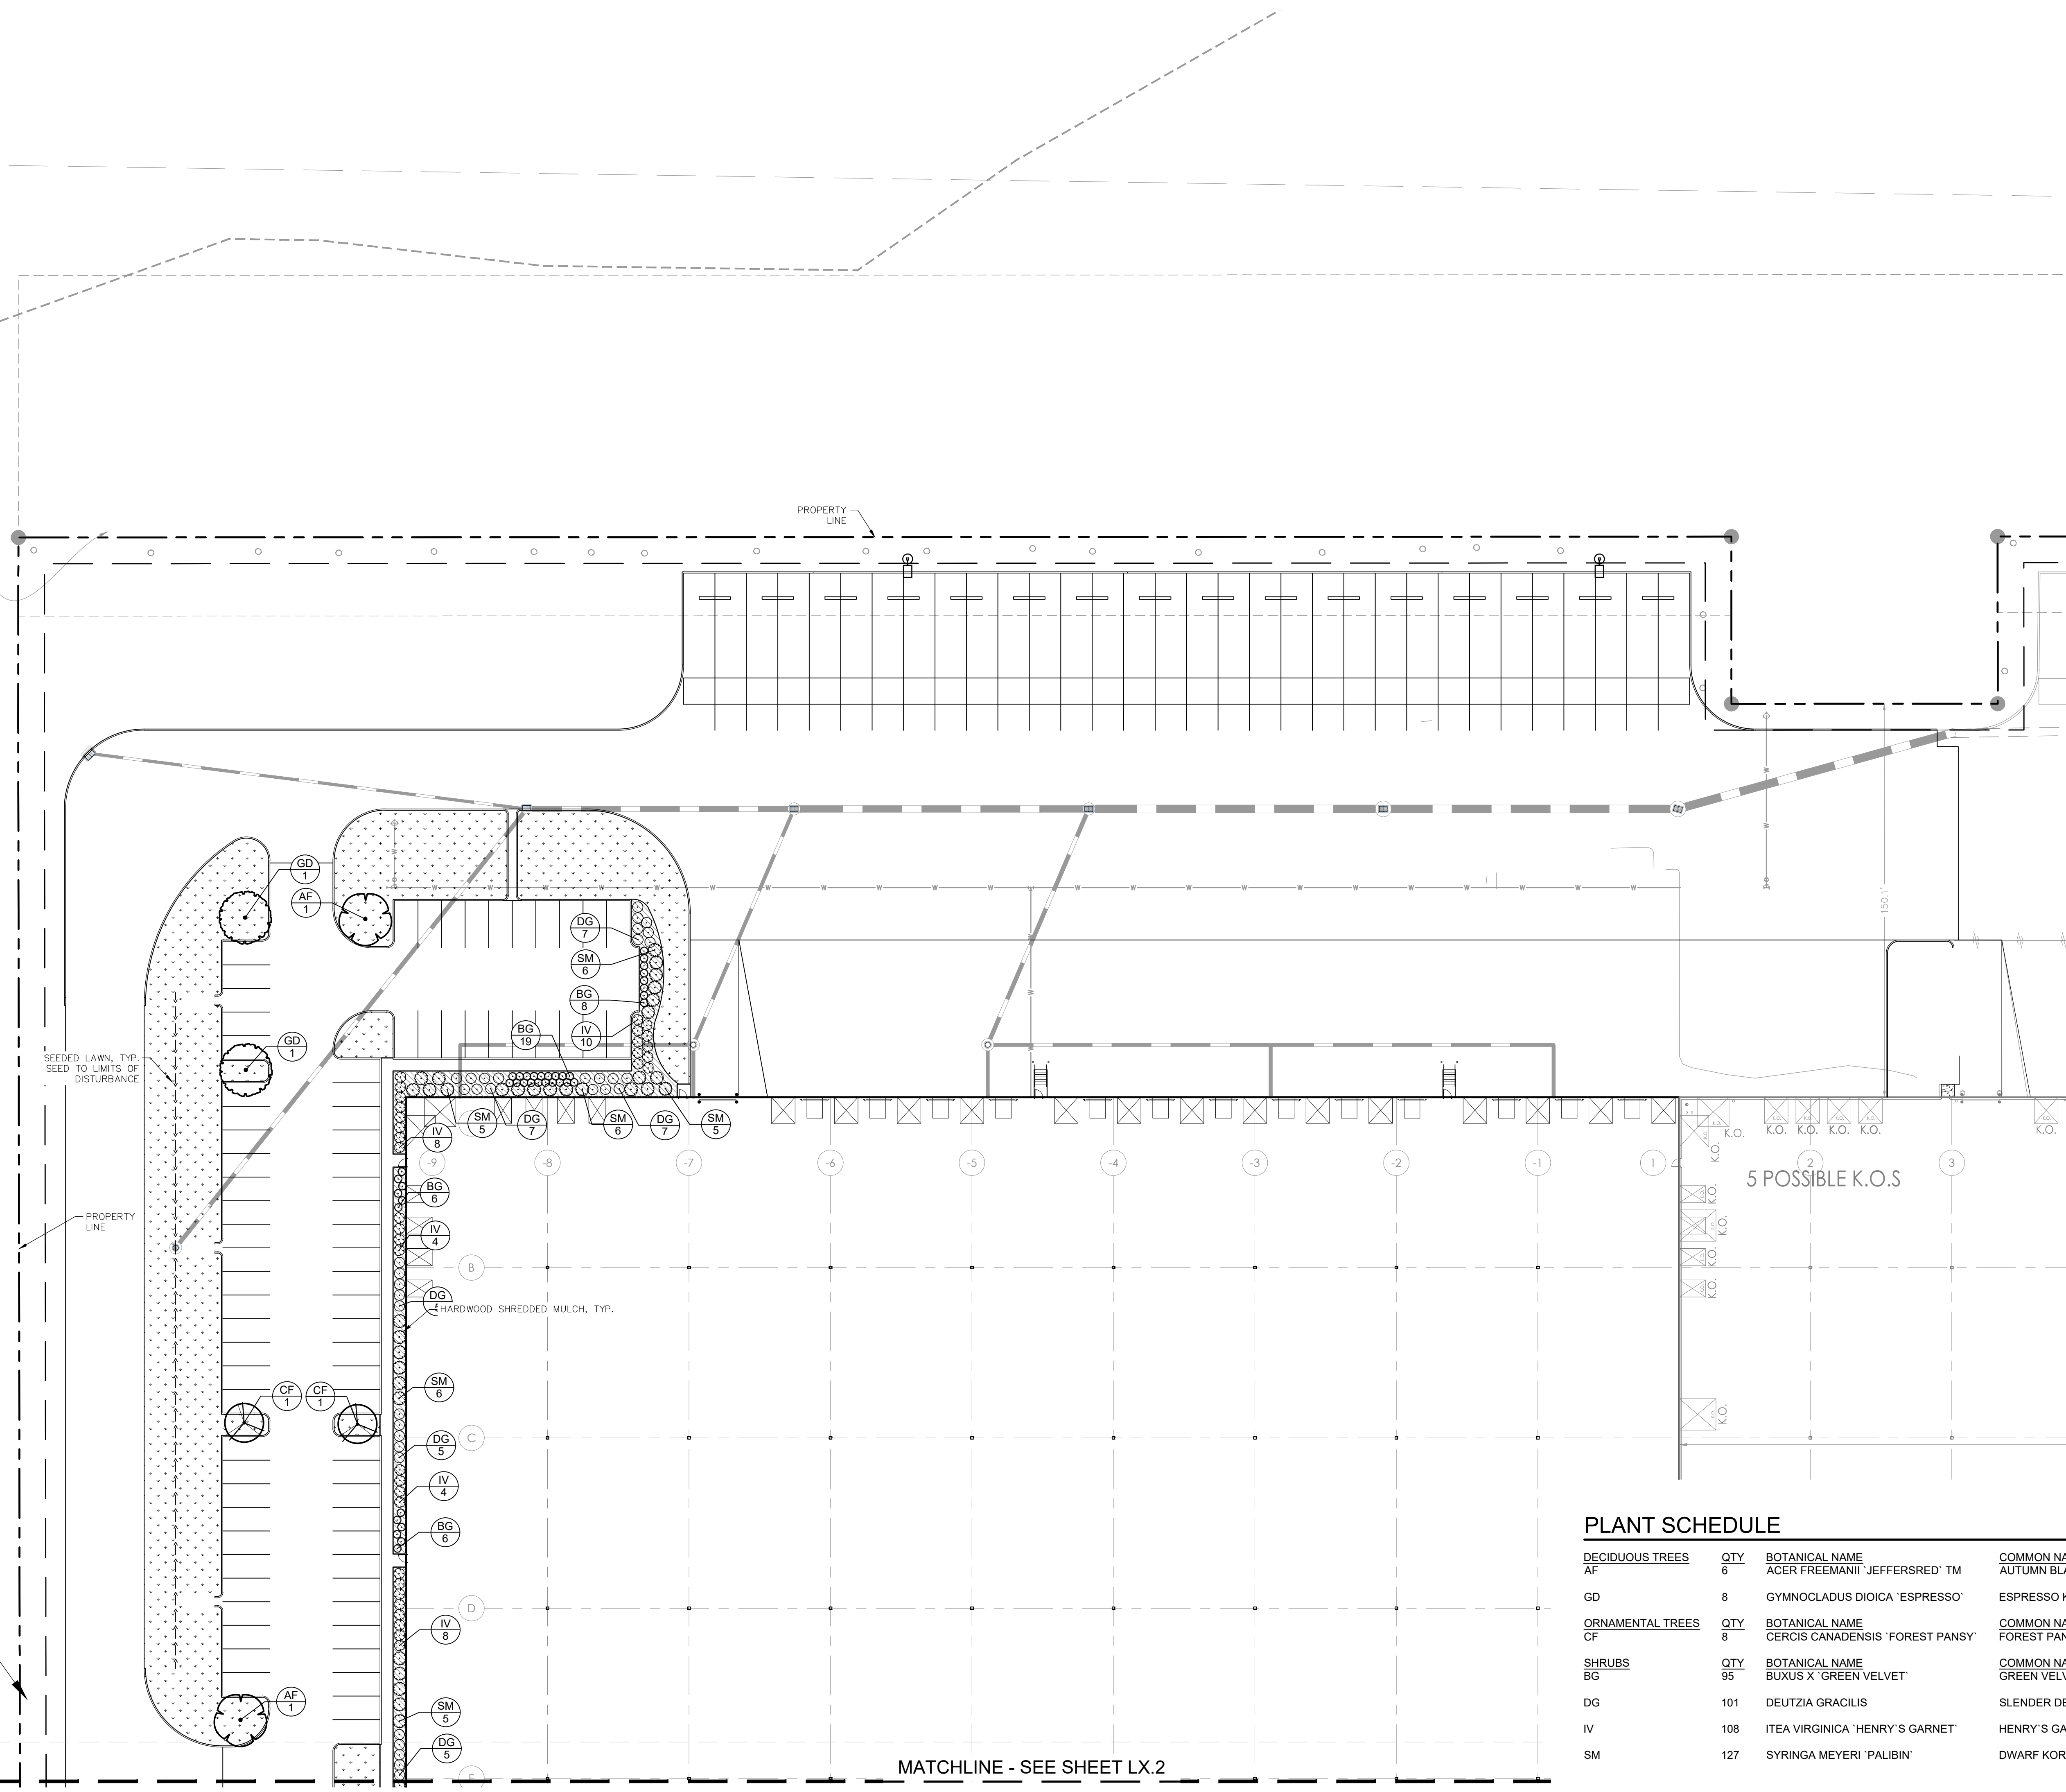


PLANT SCHEDULE

DECIDUOUS TREES	QTY	BOTANICAL NAME	COMMON NAME	CONT	CAL	HT
AF	6	ACER FREEMANII 'JEFFERSRED'™	AUTUMN BLAZE MAPLE	B & B	2.5' CAL MIN	--
GD	8	GYMNOCLADUS DIOICA 'ESPRESSO'	ESPRESSO KENTUCKY COFFEETREE	B & B	2.5' CAL MIN	--
ORNAMENTAL TREES	QTY	BOTANICAL NAME	COMMON NAME	CONT	CAL	HT
CF	8	CERCIS CANADENSIS 'FOREST PANSY'	FOREST PANSY REDBUD	B & B	1.5' CAL MIN	--
SHRUBS	QTY	BOTANICAL NAME	COMMON NAME	CONT	SPACING	SIZE
BG	95	BUXUS X 'GREEN VELVET'	GREEN VELVET BOXWOOD	--	SEE PLAN	18" HT MIN
DG	101	DEUTZIA GRACILIS	SLENDER DEUTZIA	--	SEE PLAN	24" HT MIN
IV	108	ITEA VIRGINICA 'HENRY'S GARNET'	HENRY'S GARNET SWEETSPIRE	--	SEE PLAN	24" HT MIN
SM	127	SYRINGA MEYERI 'PALIBIN'	DWARF KOREAN LILAC	--	SEE PLAN	24" HT MIN

TAC COMMENTS	DATE	BY
	09/17/21	BAS

SCALE: AS NOTED
 DESIGNED BY: BAS
 DRAWN BY: TNH
 CHECKED BY: BAS
 ©2021 KIMLEY-HORN AND ASSOCIATES, INC.
 250 EAST 96TH STREET, SUITE 500,
 INDIANAPOLIS, IN 46240
 WWW.KIMLEY-HORN.COM

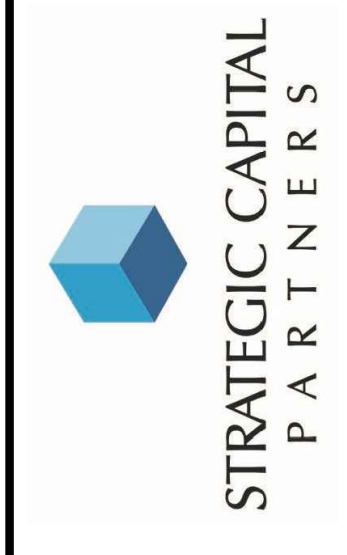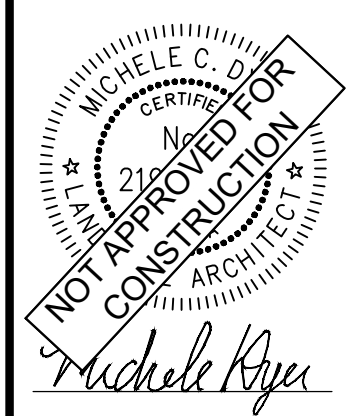

LANDSCAPE PLAN

METROAIR BUSINESS PARK BUILDING 9 EXPANSION

ORIGINAL ISSUE: 08/20/21
 KHA PROJECT NO. 170022016
 SHEET NUMBER

L1.1