

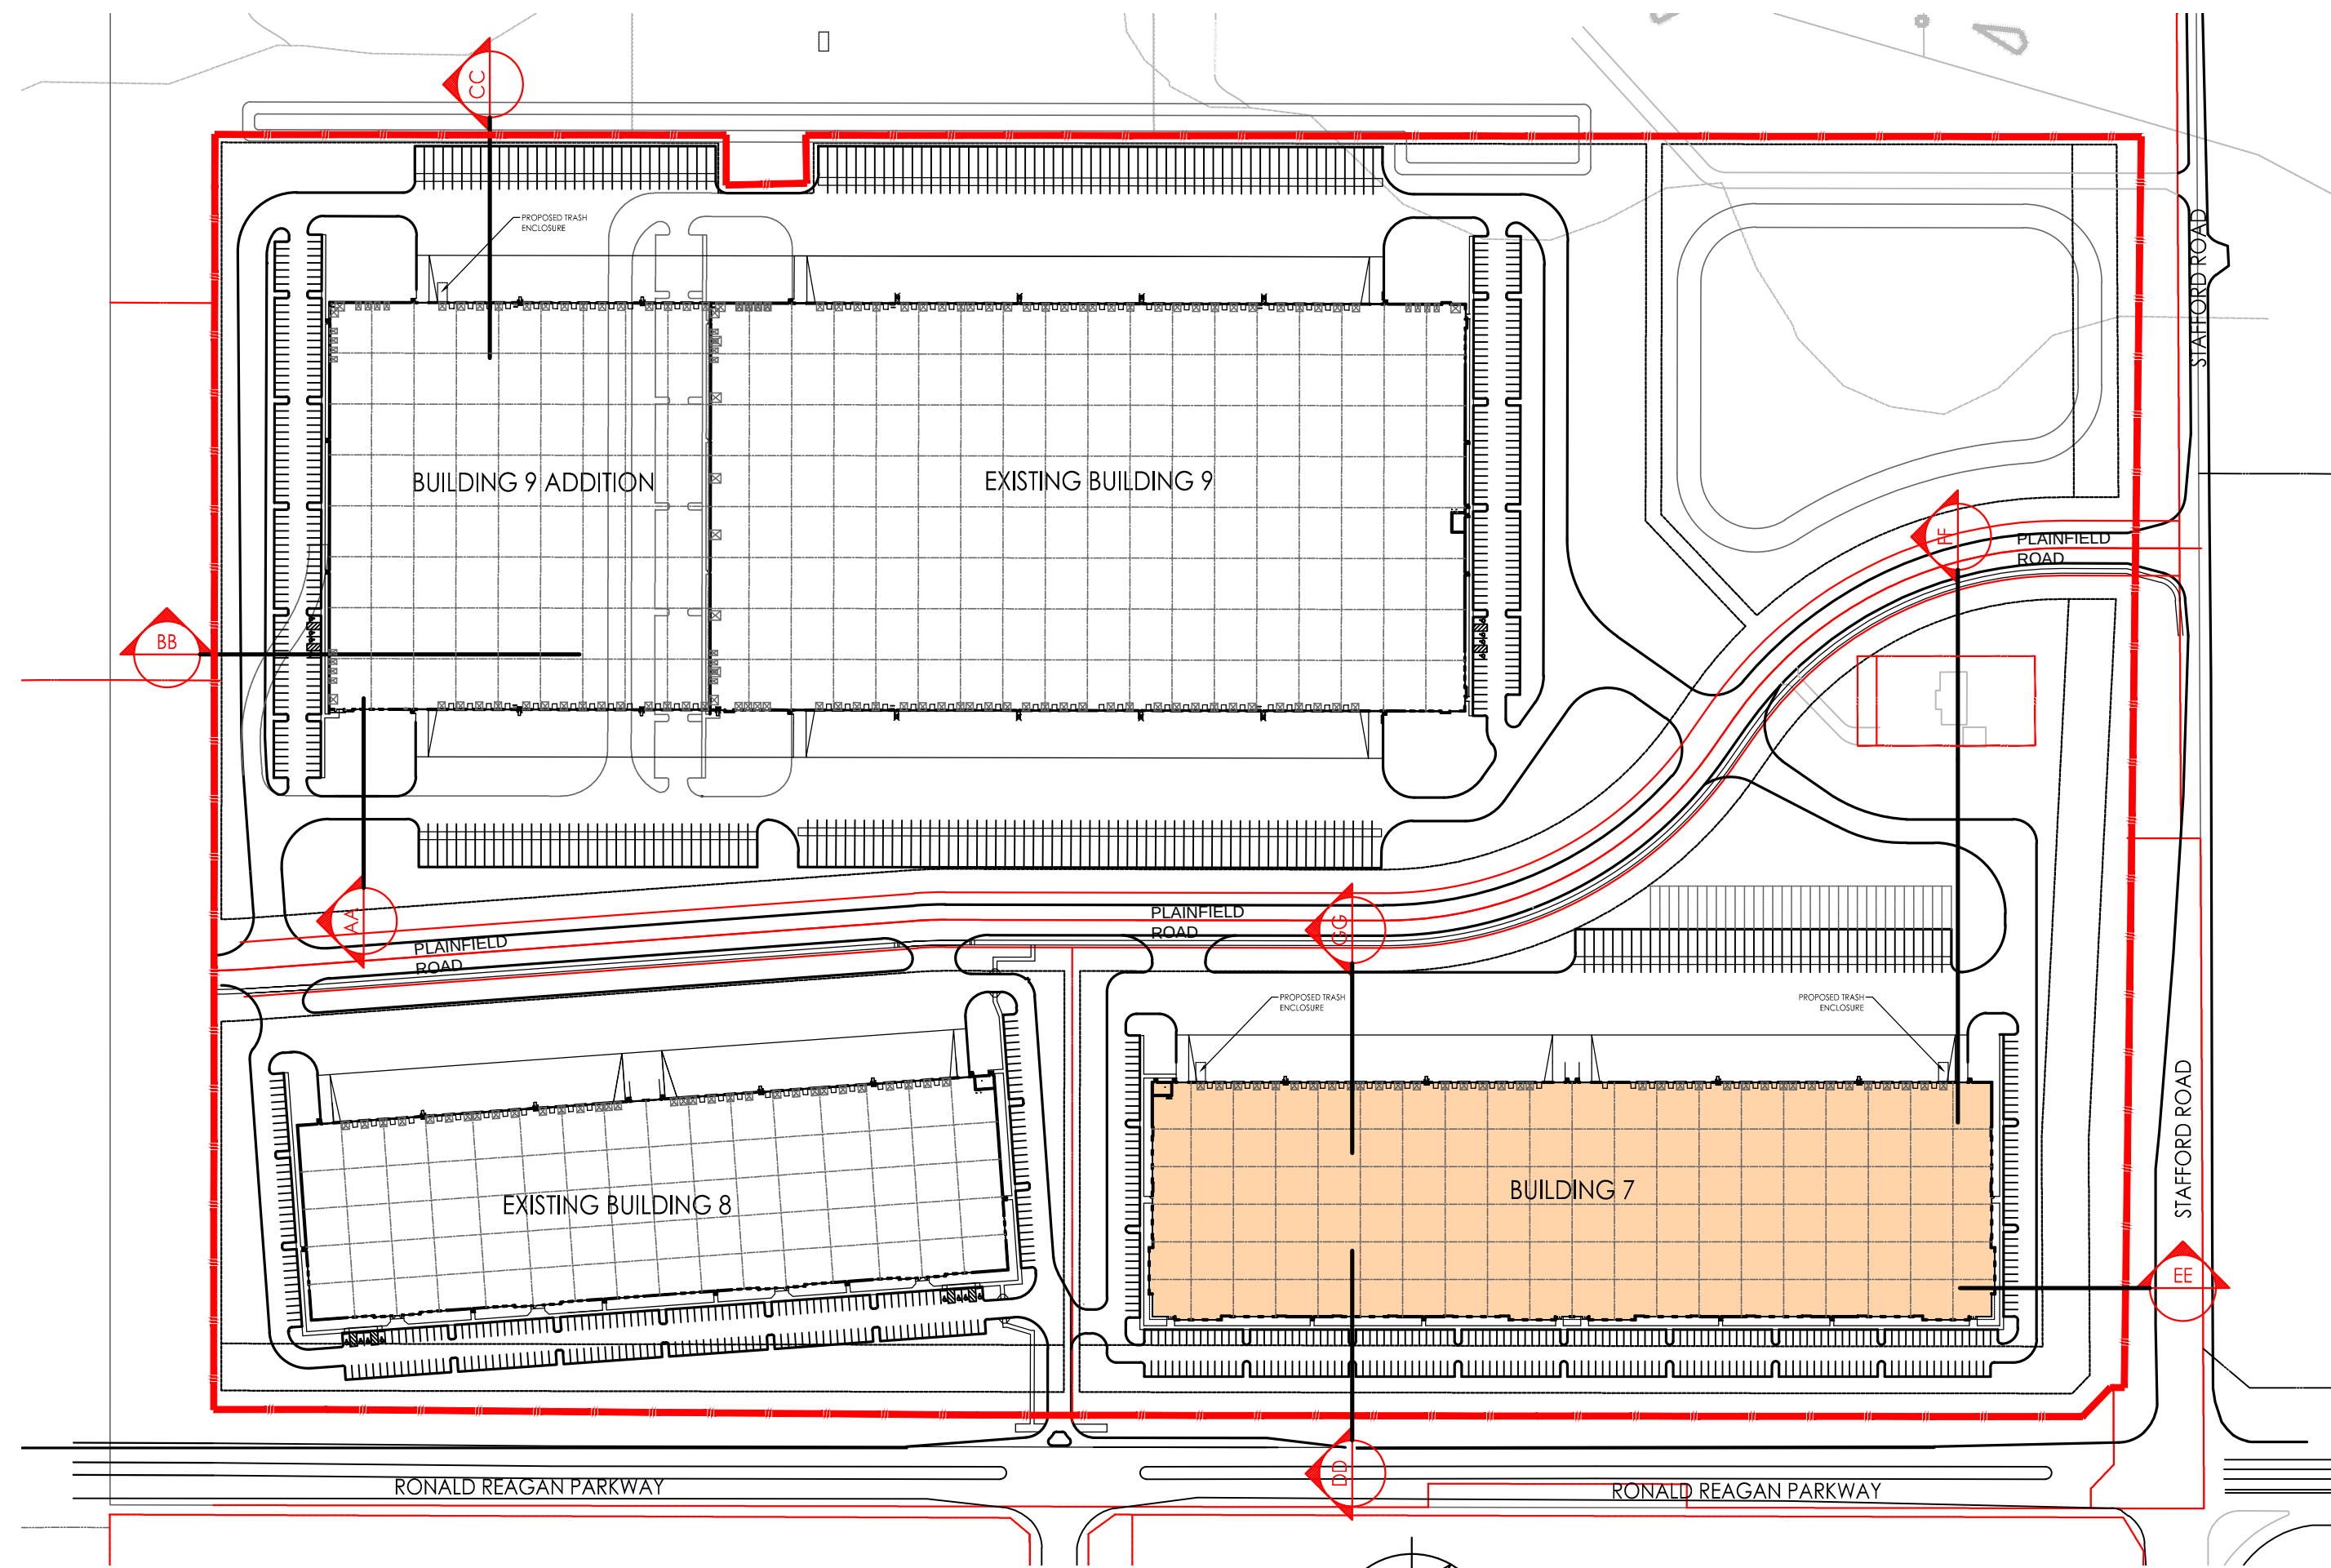



LOCATION PLAN
1" = 200'-0"
0 50 100 200 400'

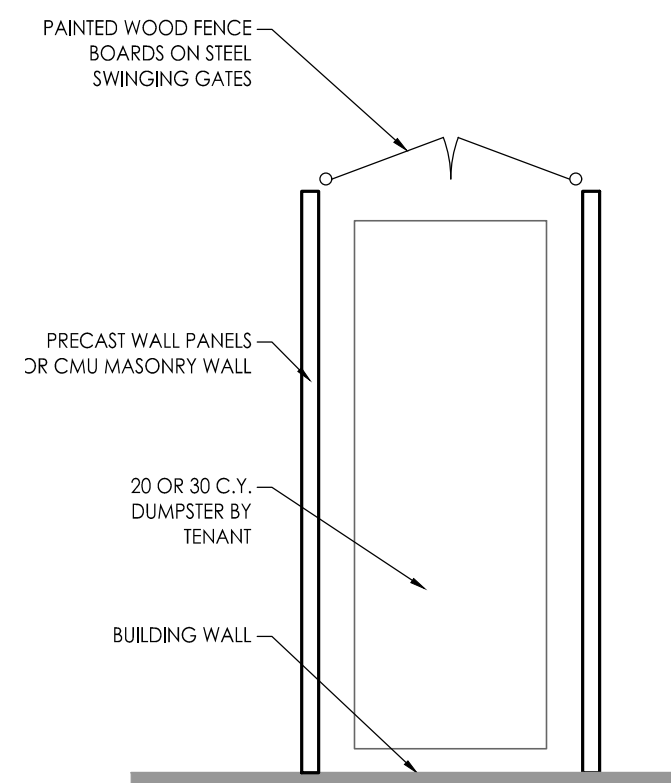

PLAN VIEW

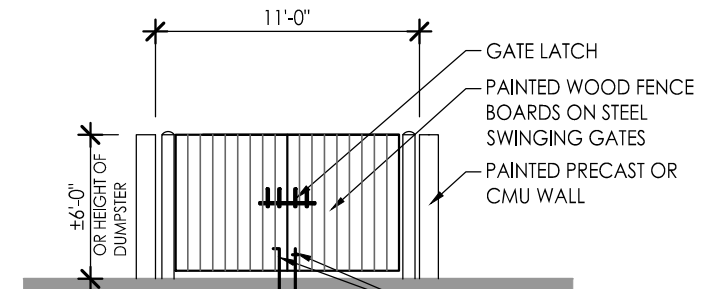


FRONT VIEW

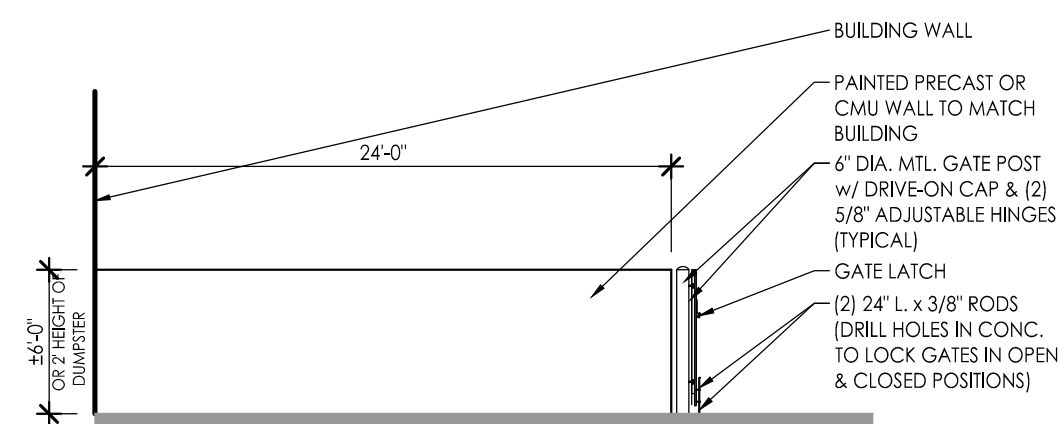


SIDE VIEW


TRASH ENCLOSURE
1/8" = 1'-0"
0 2 4 8 16'

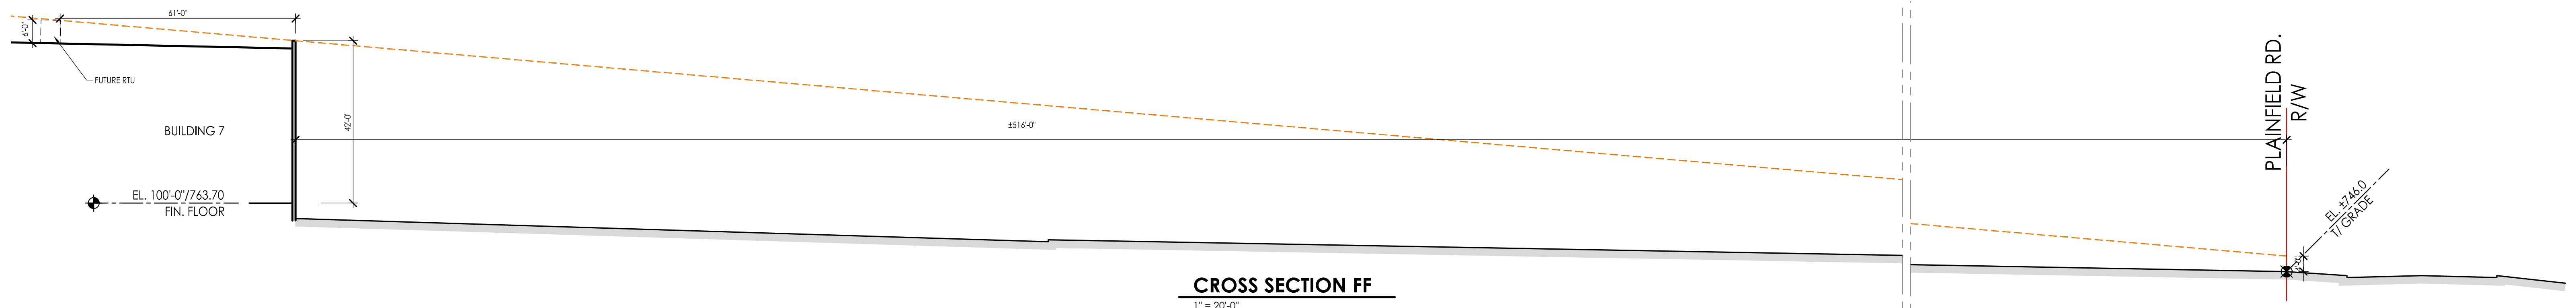


CROSS SECTION FF
1" = 20'-0"
0 5 10 20 40'

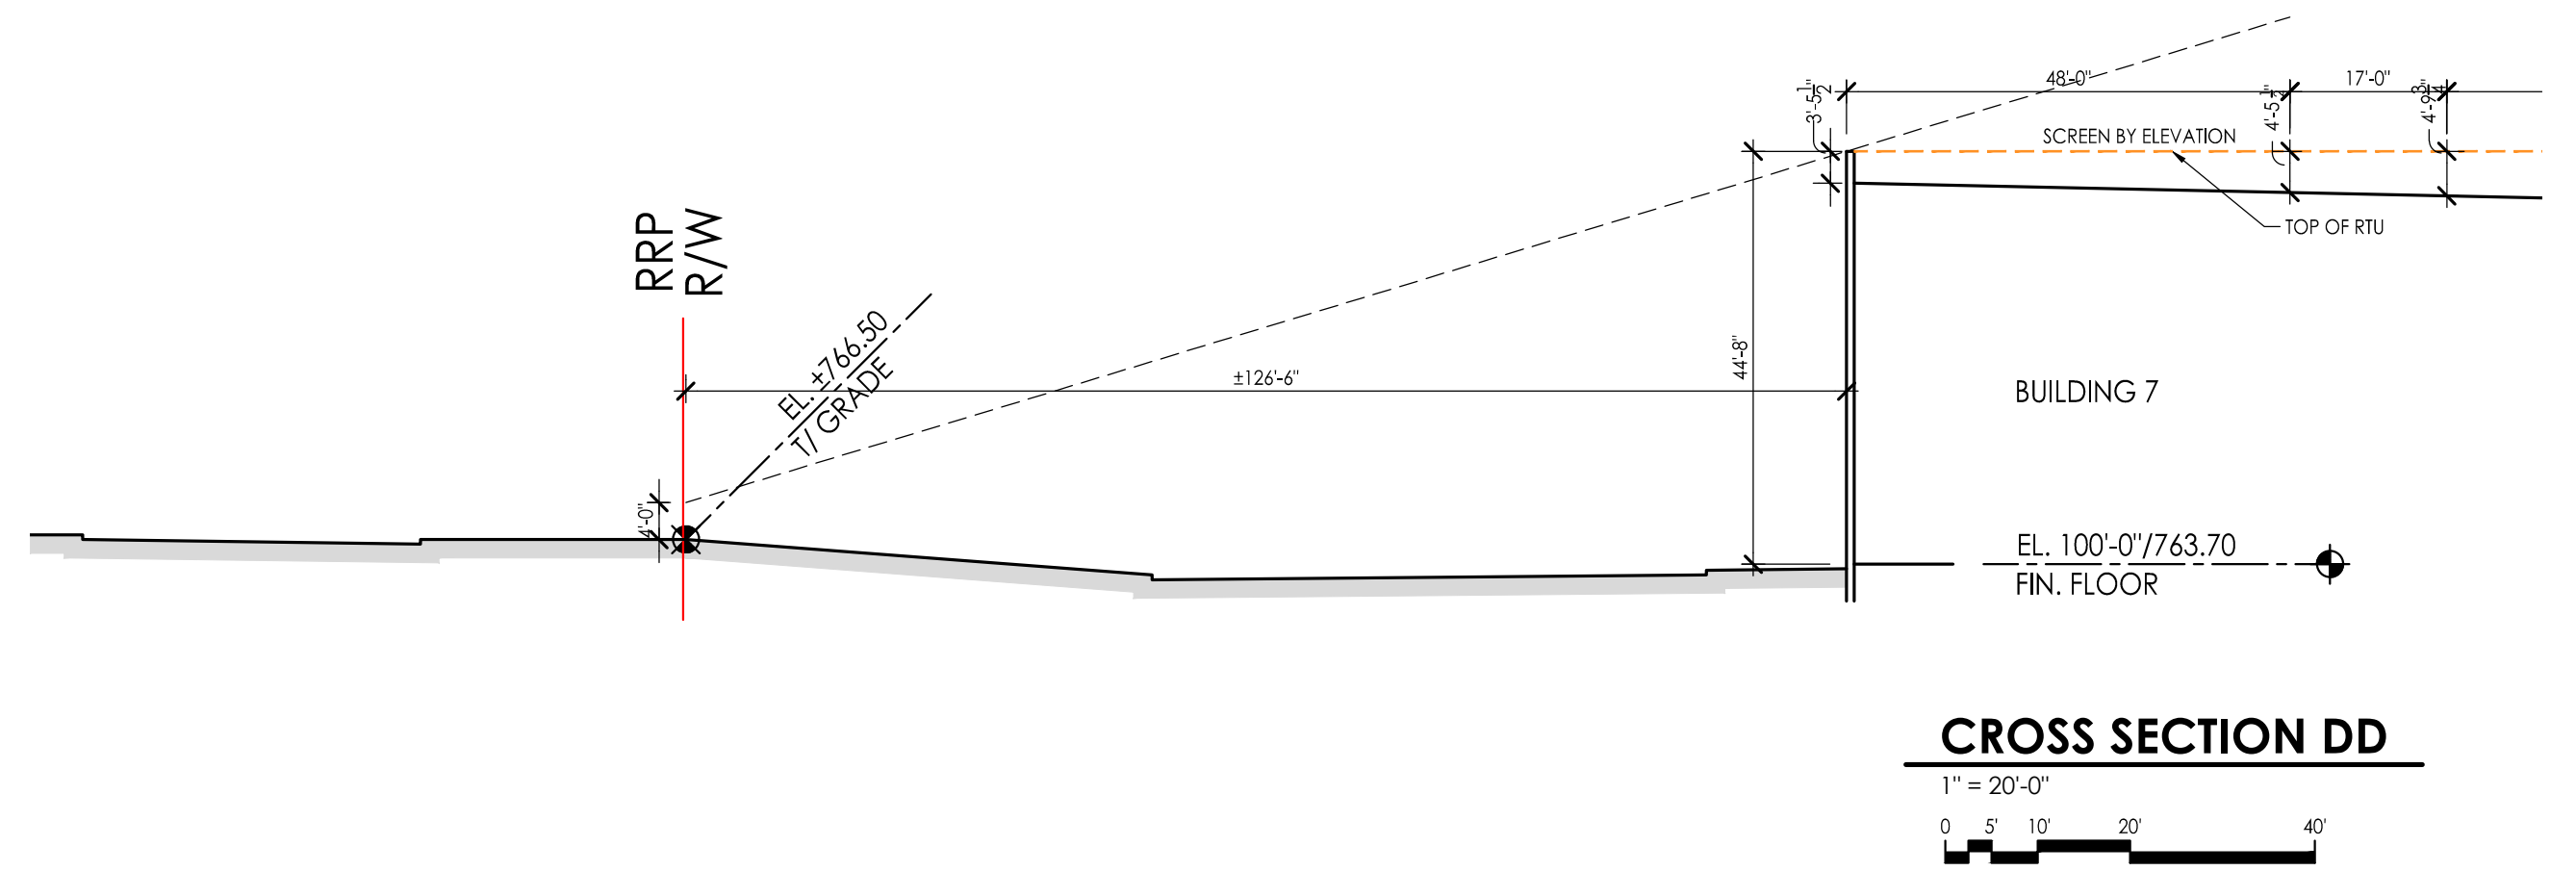

CROSS SECTION DD
1" = 20'-0"
0 5 10 20 40'

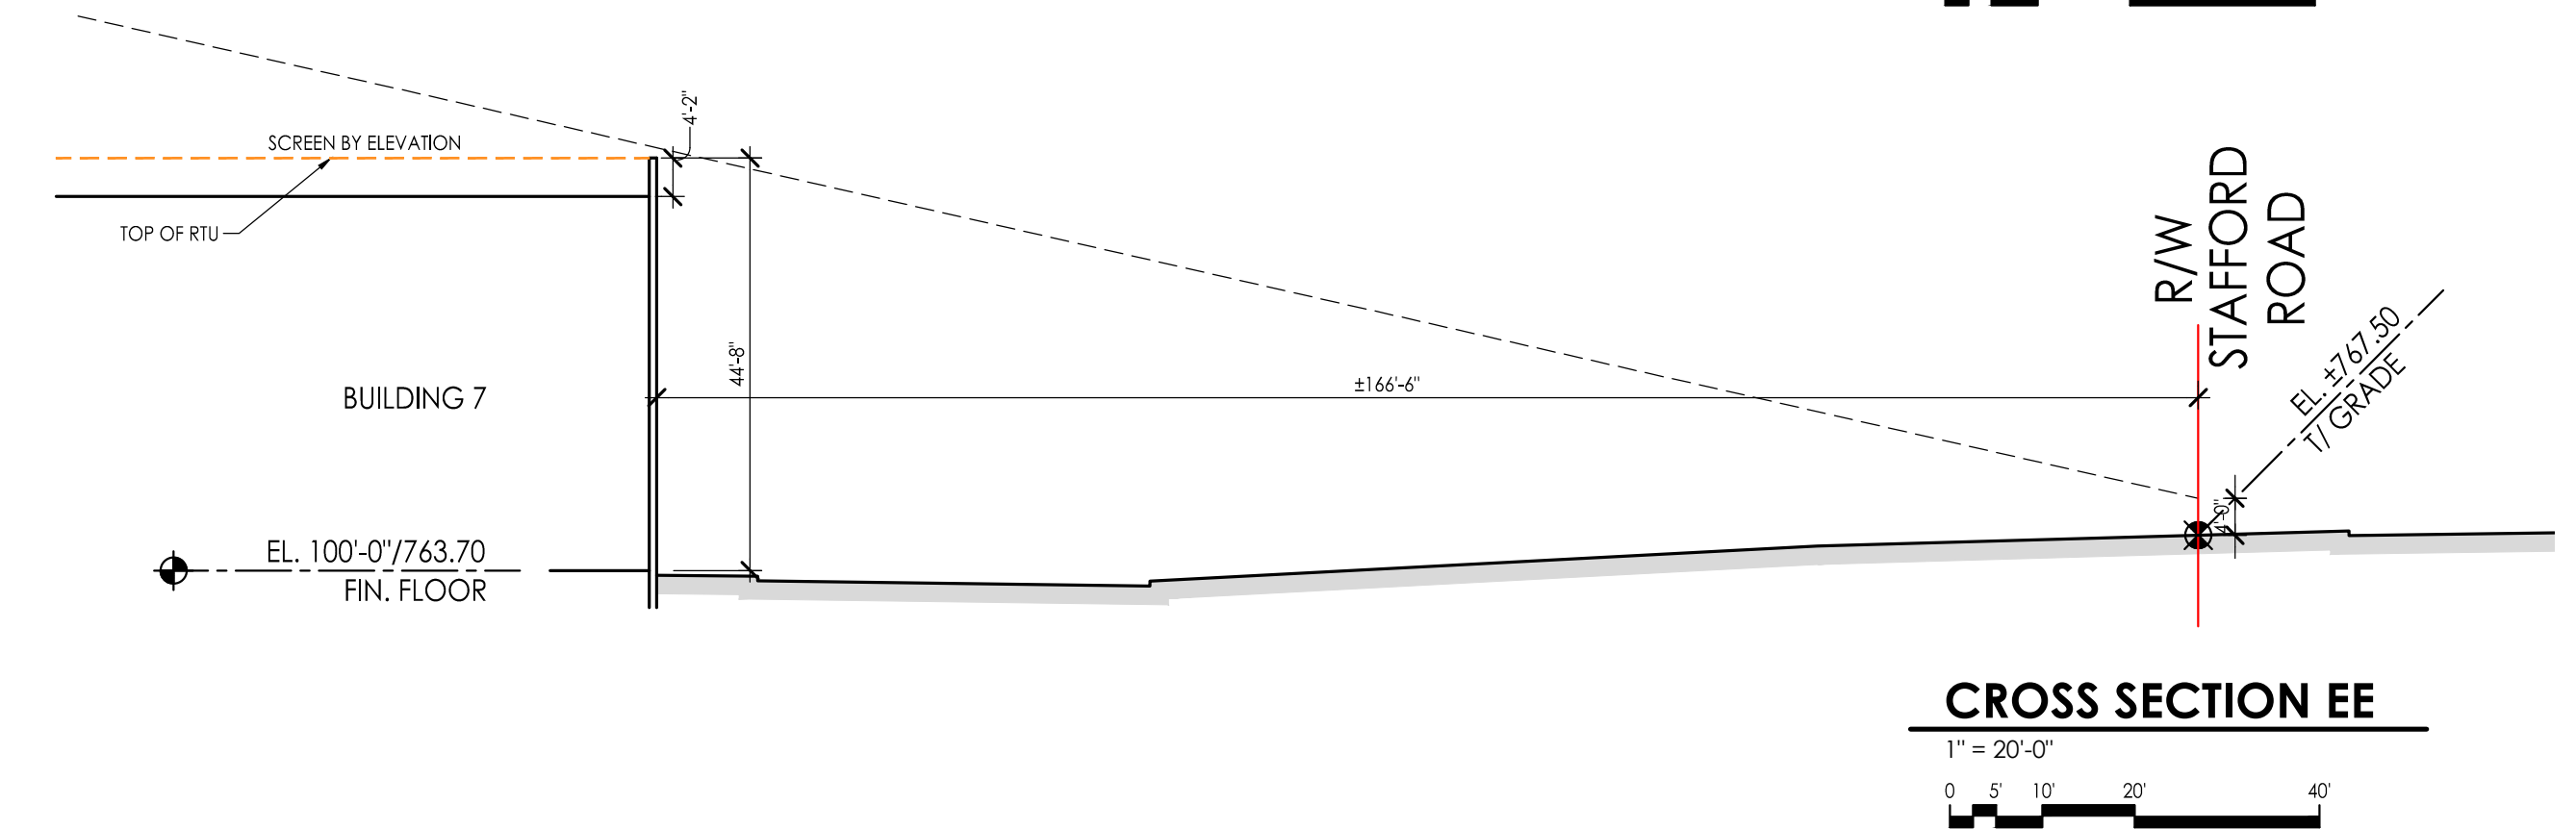

CROSS SECTION EE
1" = 20'-0"
0 5 10 20 40'

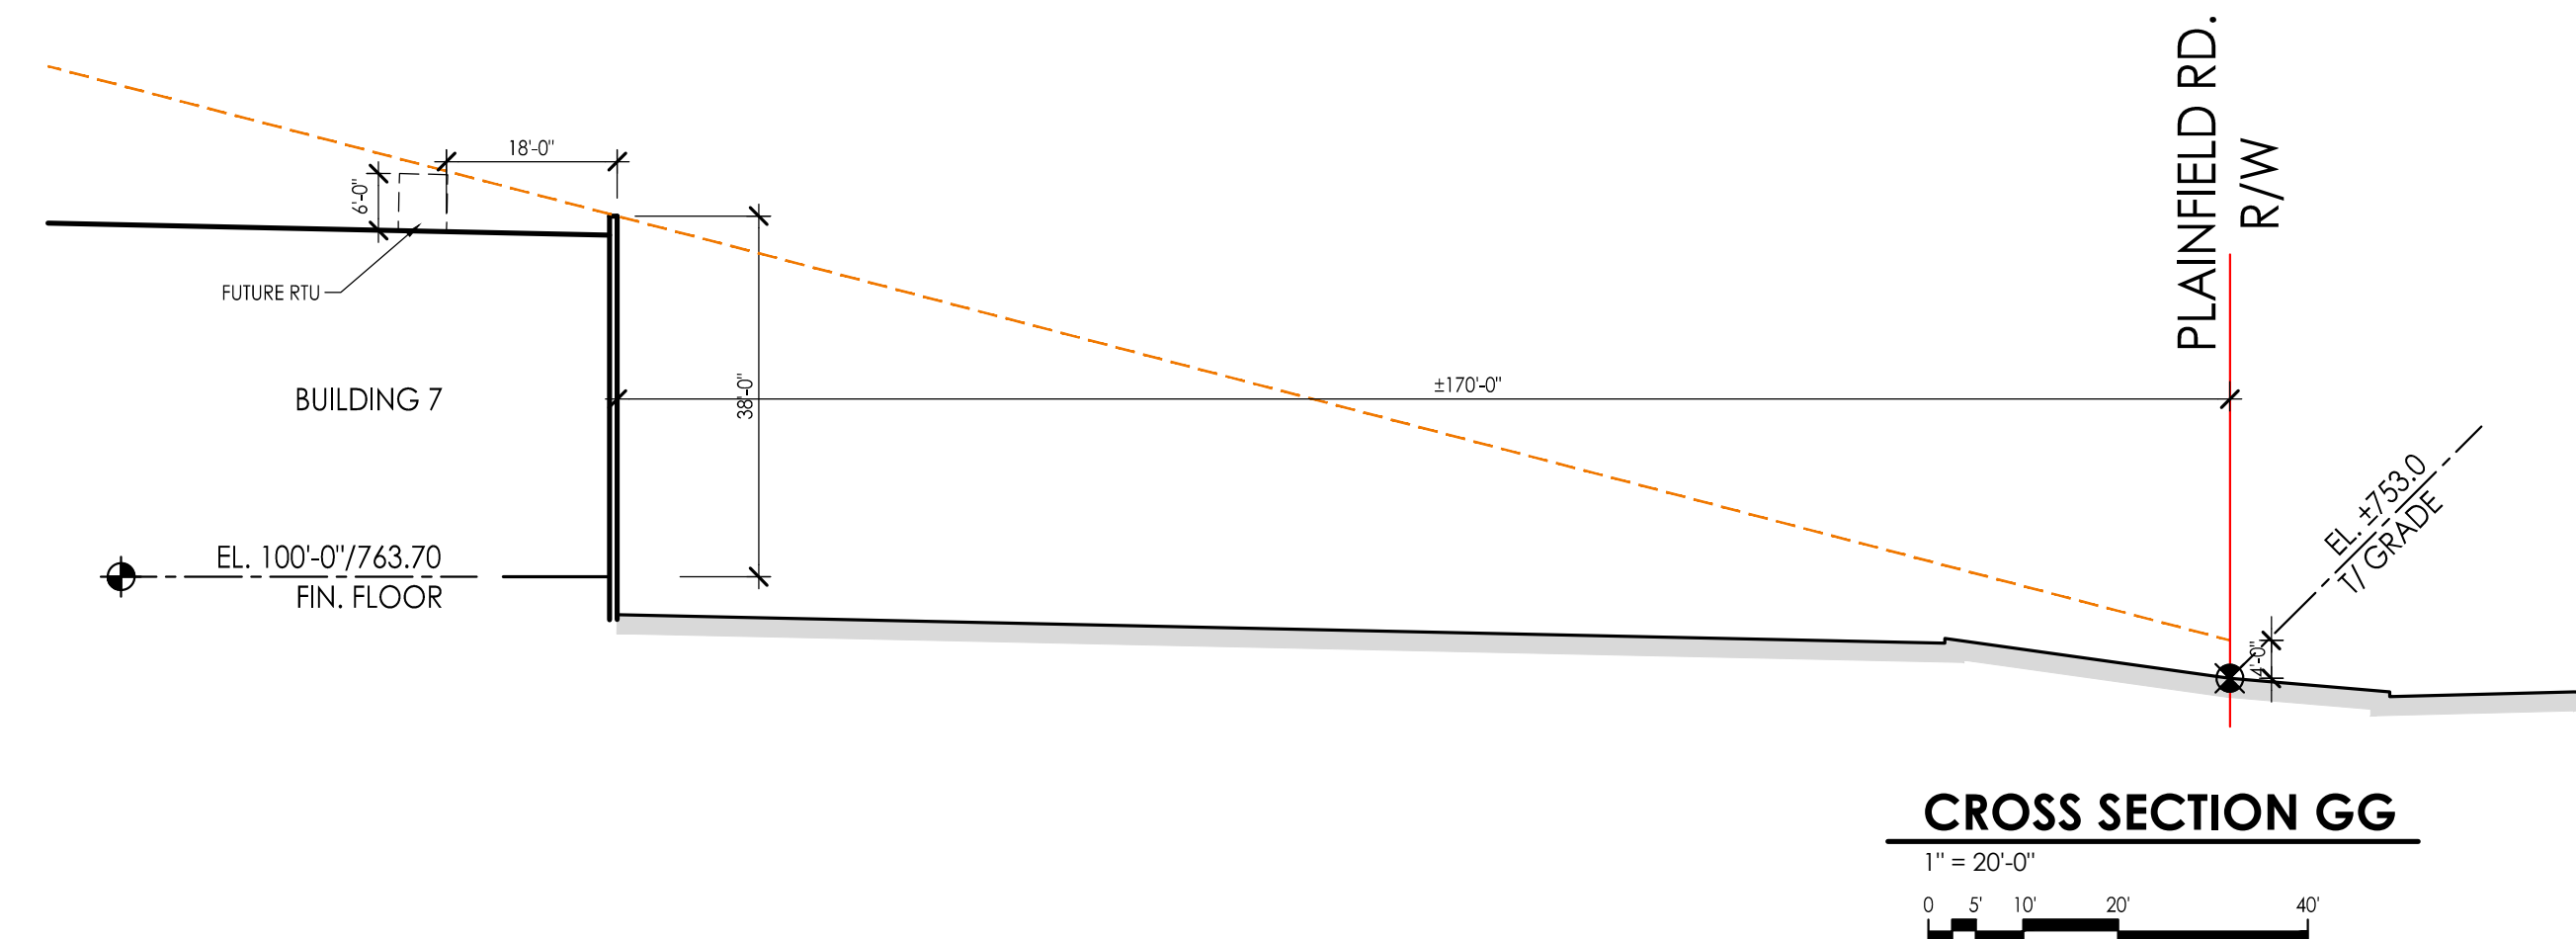

CROSS SECTION GG
1" = 20'-0"
0 5 10 20 40'



STRATEGIC CAPITAL
PARTNERS

Metro Air Building 7

29 SEPTEMBER 2021

RONALD REAGAN PARKWAY & STAFFORD ROAD - PLAINFIELD, IN 46168

ARCHITECTURE®
JRA
7222 North Shadeland Avenue, #200
Indianapolis, Indiana 46250
317.806.1060
FAX 317.806.1061
© 2021 JRA ARCHITECTURE #21658-Y