

**SLEEP INN  
 6030 GATEWAY DRIVE  
 PLAINFIELD, IN**

**PERMIT SET**


NUMBER	DATE	DESCRIPTION

**SITE  
 LANDSCAPE  
 PLAN  
 AREA 'A'**

SCALE: 1" = 20'  
 DATE: 09 MAY 2025  
 PROJECT #: 24JPS091  
 DRAWN: TPJ  
 COORD: RKF  
 APPROVED: ADS

**C601**

- PLAN NOTES**
1. SPADE EDGE.
  2. STONE MULCH AND METAL EDGING.
  3. LANDSCAPE BOULDER.

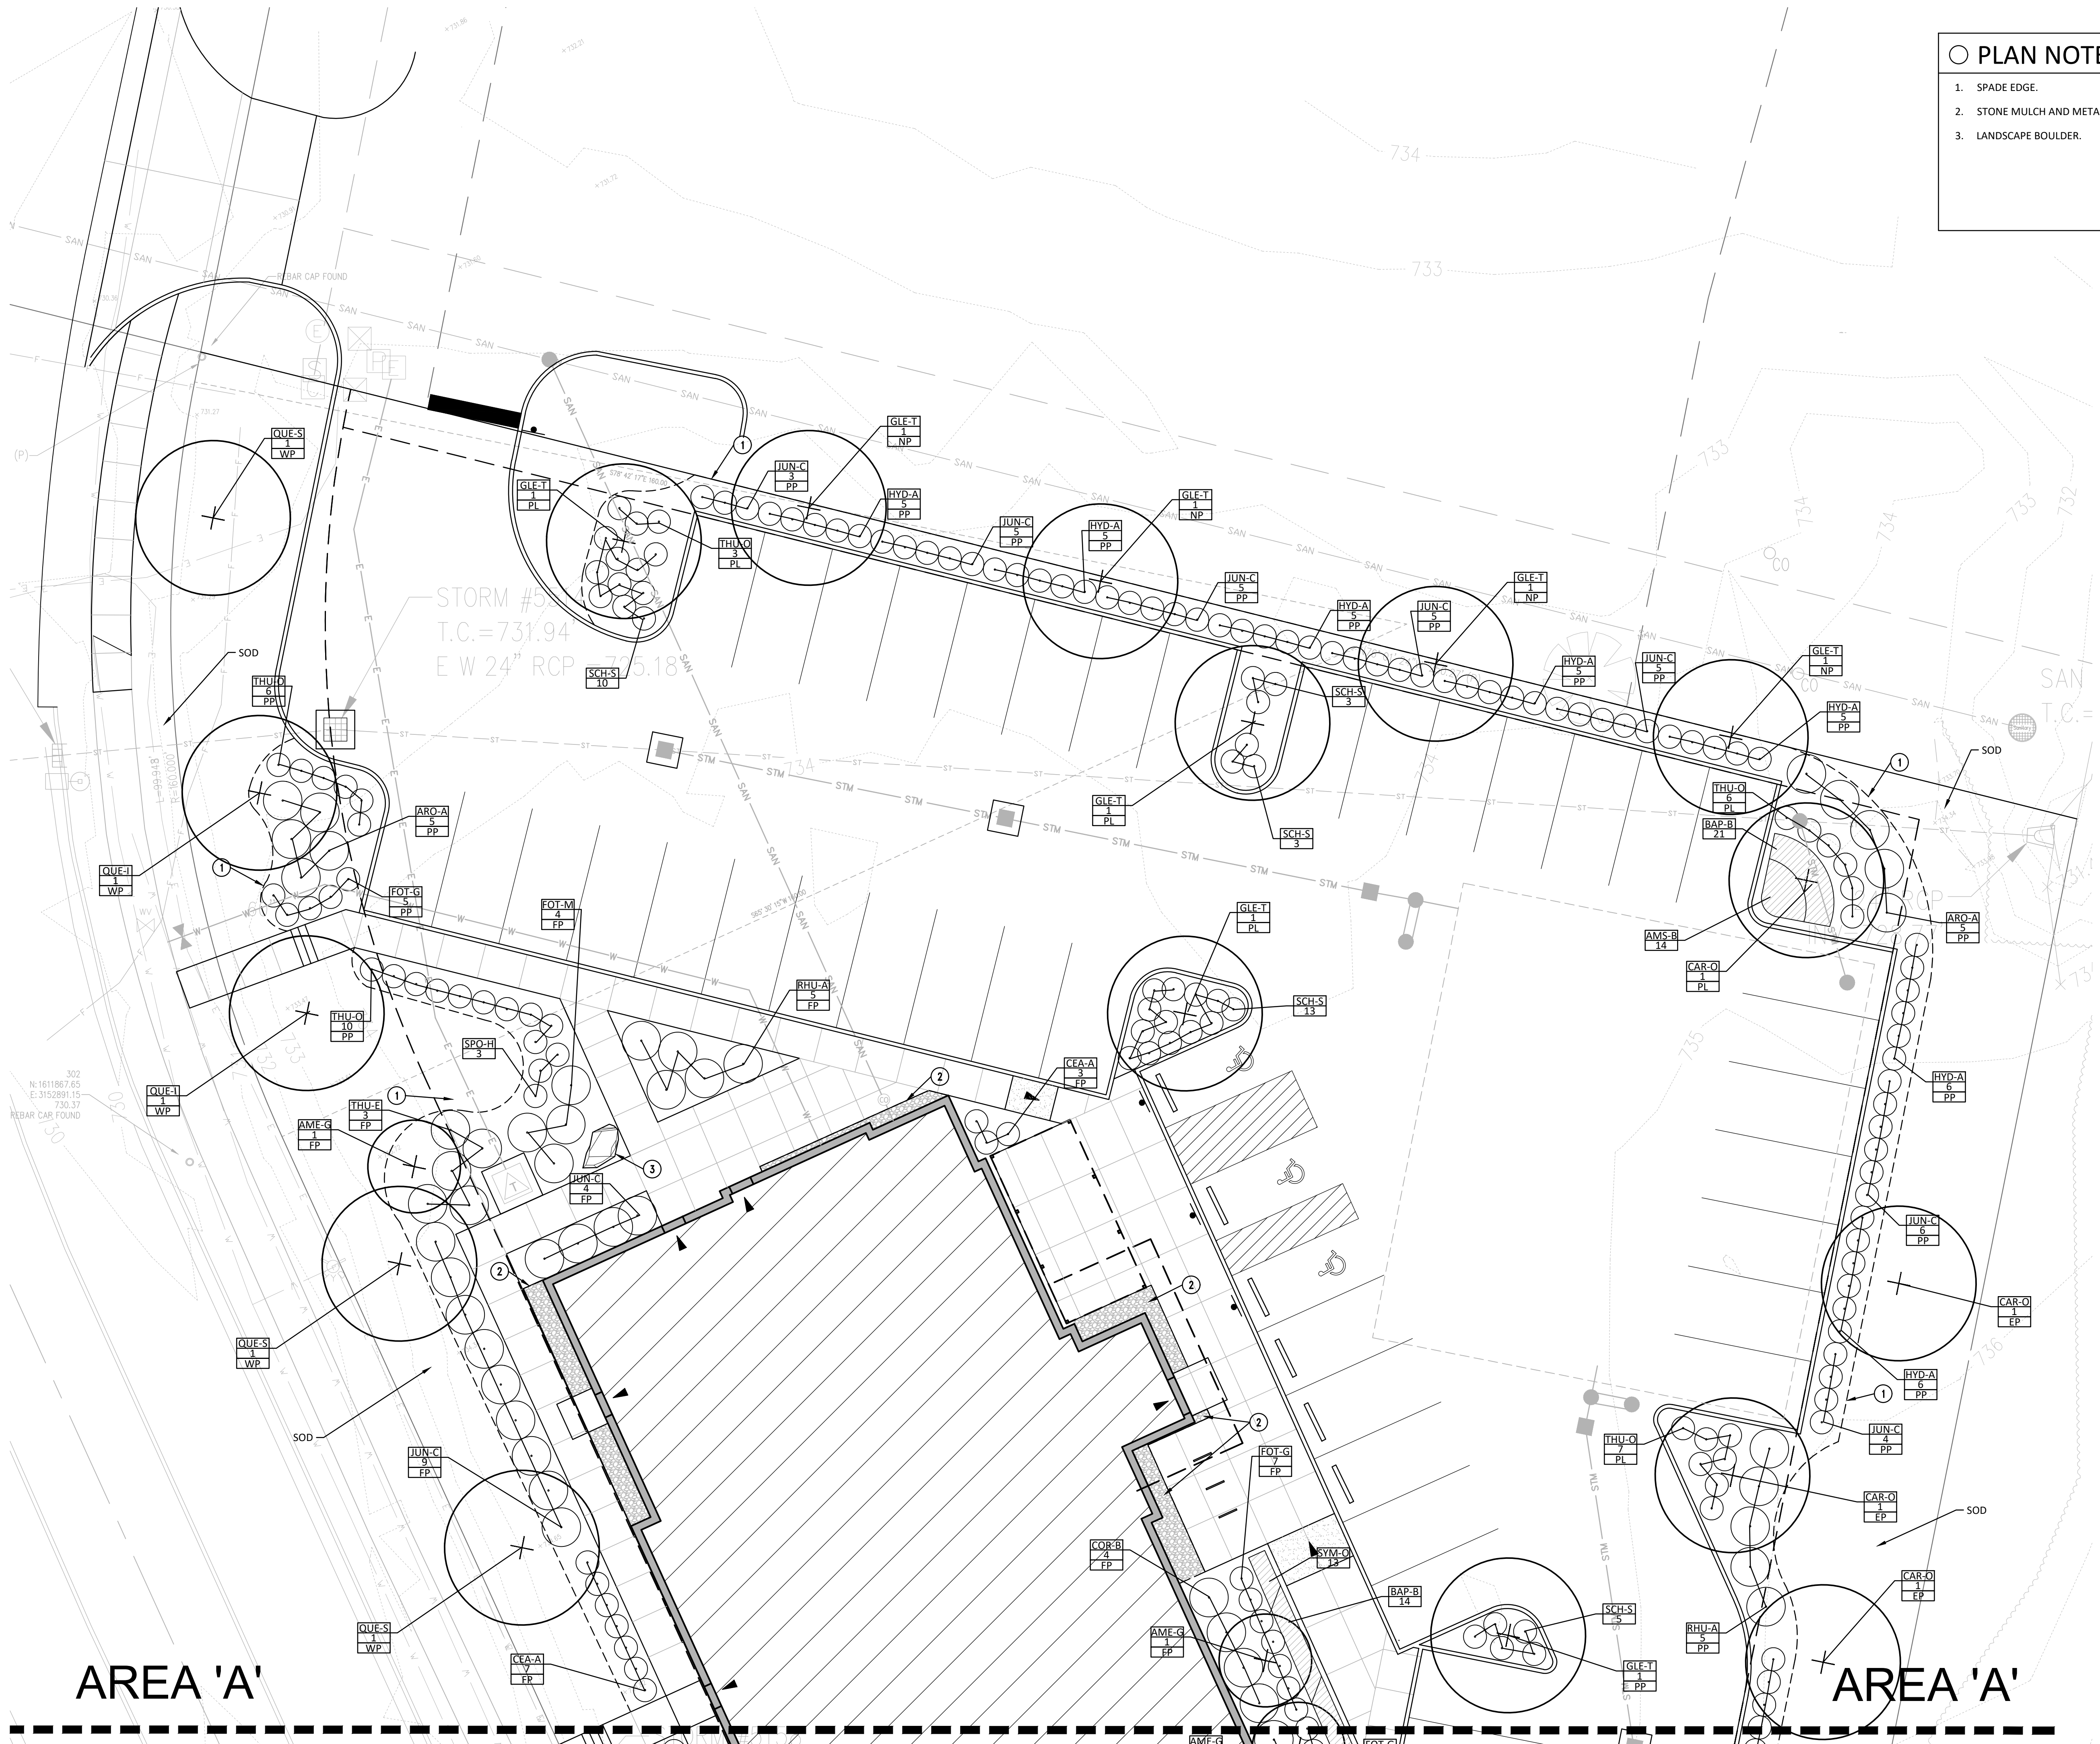

**AREA 'A'**

**AREA 'A'**

