

* WALL SIGN AREA IS MATHEMATICAL AREA OF VISUAL OPENING OF OVAL SIGN-SEE ARTWORK

WALL SIGN AREA CALCULATIONS		
SIGN	SIZE (APPROX.)	AREA
SL-45	10'-0" (W) X 4'-8" (H)	46.67 S.F.
SL-30	7'-10 1/2" (W) X 4'-8" (H)	29.12 S.F.
SL-30	7'-10 1/2" (W) X 4'-8" (H)	29.12 S.F.
SL-30	7'-10 1/2" (W) X 4'-8" (H)	29.12 S.F.
SPT-1	346.75" (W) X 14" (H)	33.71 S.F.

WALL SIGN AREA TOTAL = 167.74 S.F.

* DIRECTIONAL SIGN AREA IS MATHEMATICAL AREA OF VISUAL OPENING OF OVAL SIGN-SEE ARTWORK

DIRECTIONAL SIGN AREA CALCULATIONS		
SIGN	SIZE (APPROX.)	AREA
DIR-1	2'-1 3/8" (W) X 11"-2 3/8" (H) *2.55 S.F.	

DIRECTIONAL SIGN TOTAL = *2.55 S.F.

MENU BOARD AREA CALCULATIONS

SIGN	SIZE (APPROX.)	AREA
MB-DT-DD1	28.81" (W) x 49.59" (H)	9.92 S.F.
MB-DT-DD3	86.40" (W) X 49.59" (H)	29.75 S.F.
MB-DT-DD3	86.40" (W) X 49.59" (H)	29.75 S.F.


MENU BOARD TOTAL = 69.42 S.F.

* MONUMENT SIGN AREA IS MATHEMATICAL AREA OF VISUAL OPENING OF OVAL SIGN-SEE ARTWORK

PYLON SIGN AREA CALCULATIONS		
SIGN	SIZE (APPROX.)	AREA
ME-C	44" (H) X 122" (W)	37.27 S.F.

MONUMENT SIGN AREA TOTAL = 37.27 S.F.

OVERALL SIGN AREA TOTAL = 276.98 S.F.

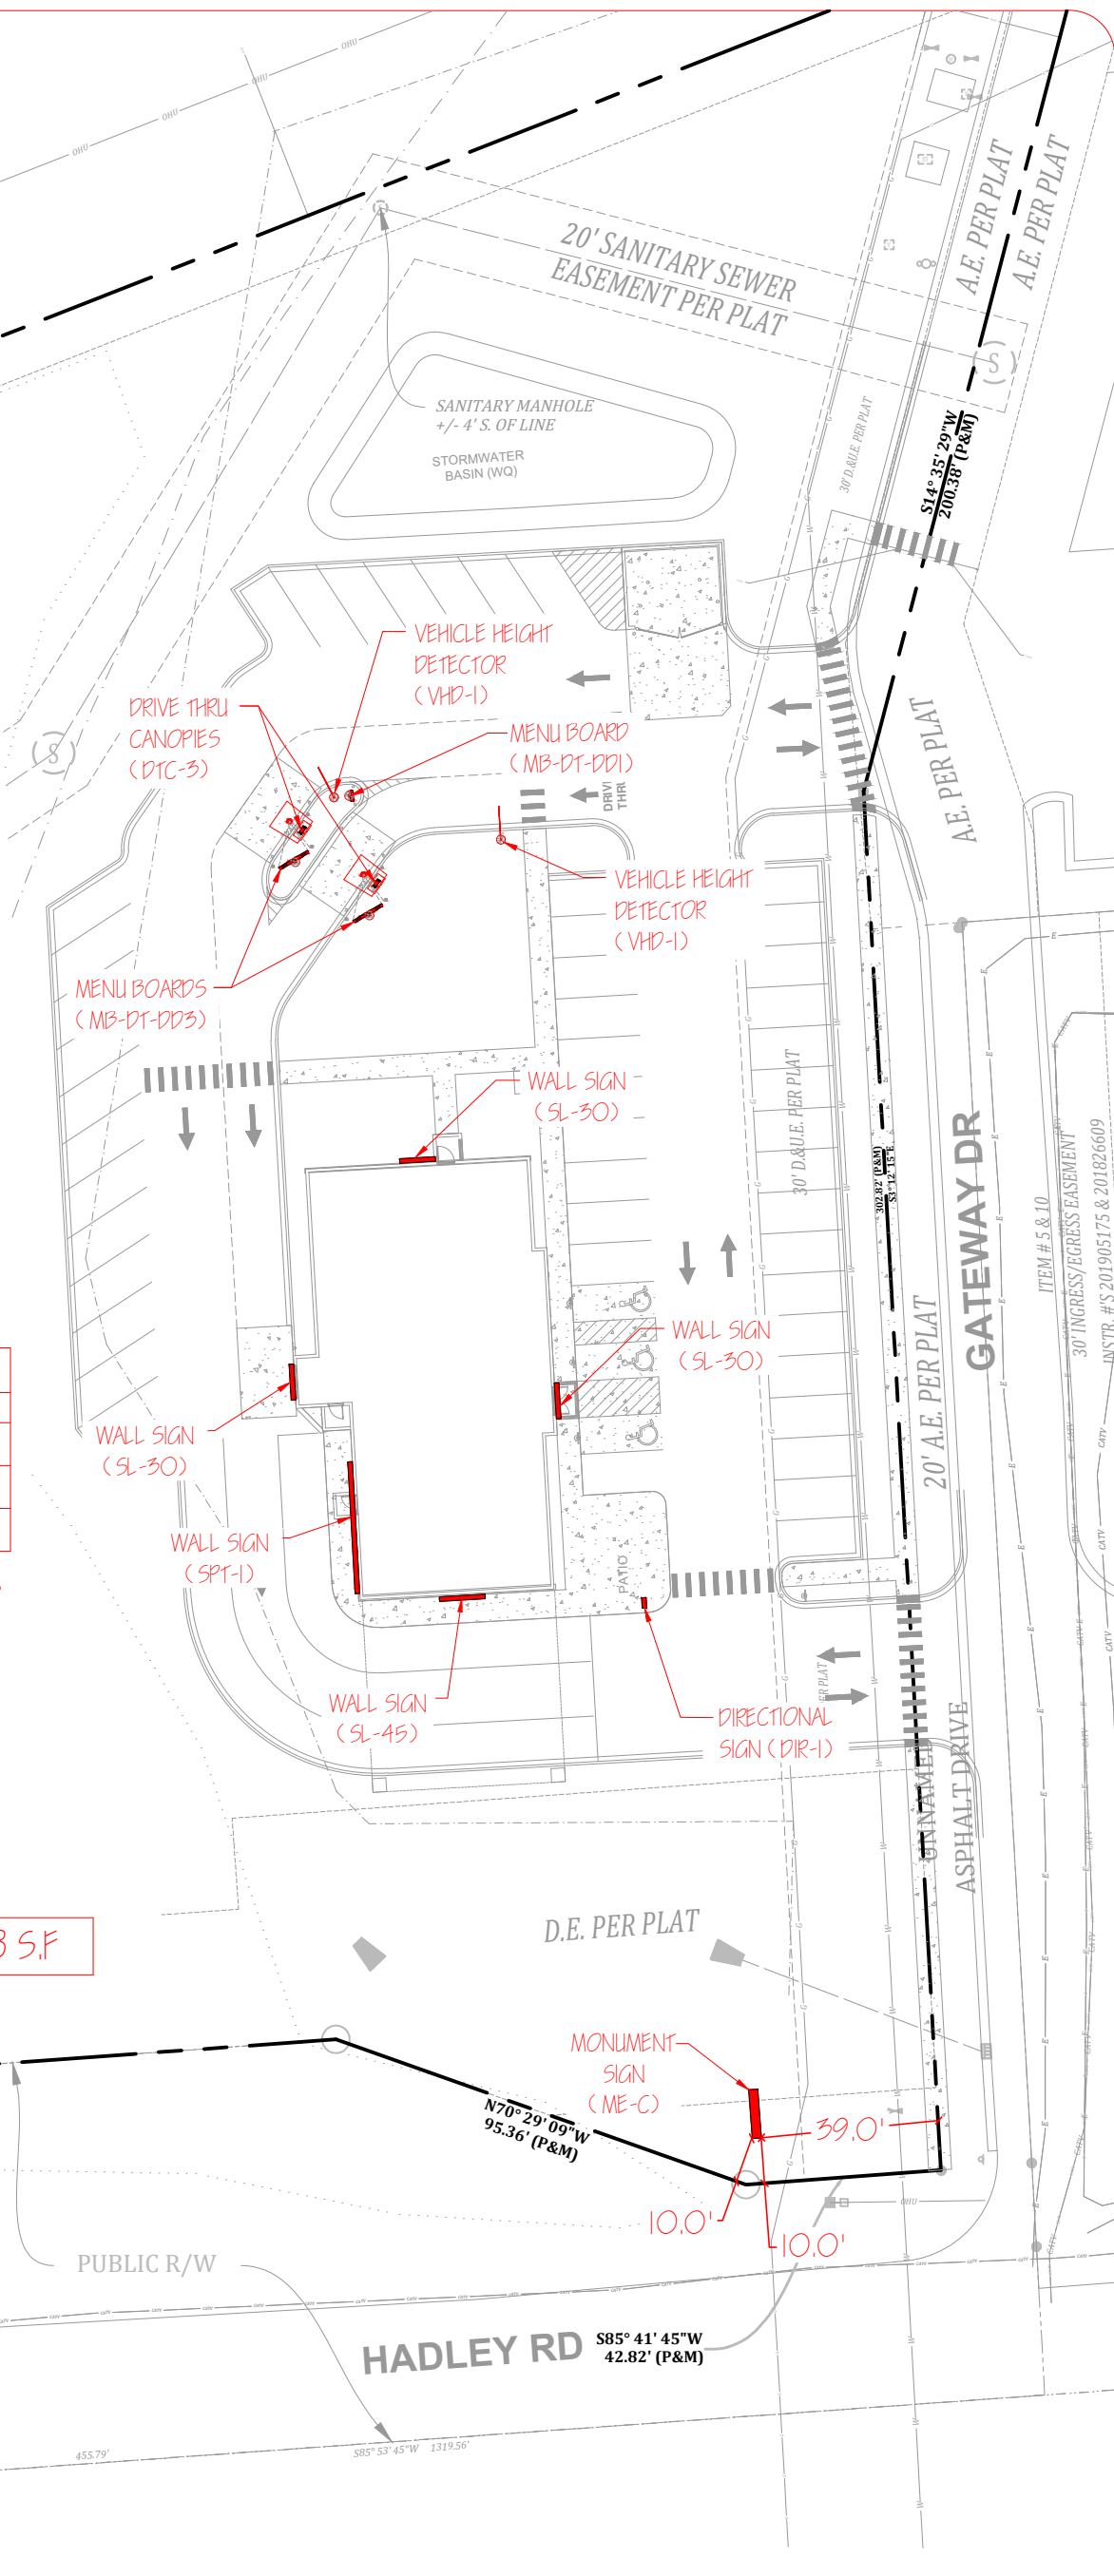

113° 19' 14" W
(WARD) 88.87' W

SCALE 1" = 40'

Project Number: 51860
 Drawn By: CLH
 Reviewed By: MW
 Date: 12-30-25
 Sheet Number:
1 OF 1

CULVER FRANCHISING SYSTEM, INC.
NEW CULVER'S-SIGNAGE
5074 GATEWAY DRIVE
PLAINFIELD, IN. 46168
SIGN PLACEMENT PLAN

Client:
 Culver Franchising System, Inc.
 540 Water Street
 Prairie du Sac, WI 53578
 p (608) 643-7980

LOCATION:
PLAINFIELD, IN.
SPRINGFIELD SIGN
 4825 E. Kearney St.
 Springfield, MO 65803
 (417) 862-2454