


SECONDARY PLAT OF ALLPOINTS MIDWEST BUSINESS PARK

SECTION 2 - LOTS 18 & 19

PART OF THE NORTHWEST AND SOUTHWEST QUARTERS OF SECTION 18,
TOWNSHIP 15 NORTH, RANGE 2 EAST, HENDRICKS COUNTY, INDIANA

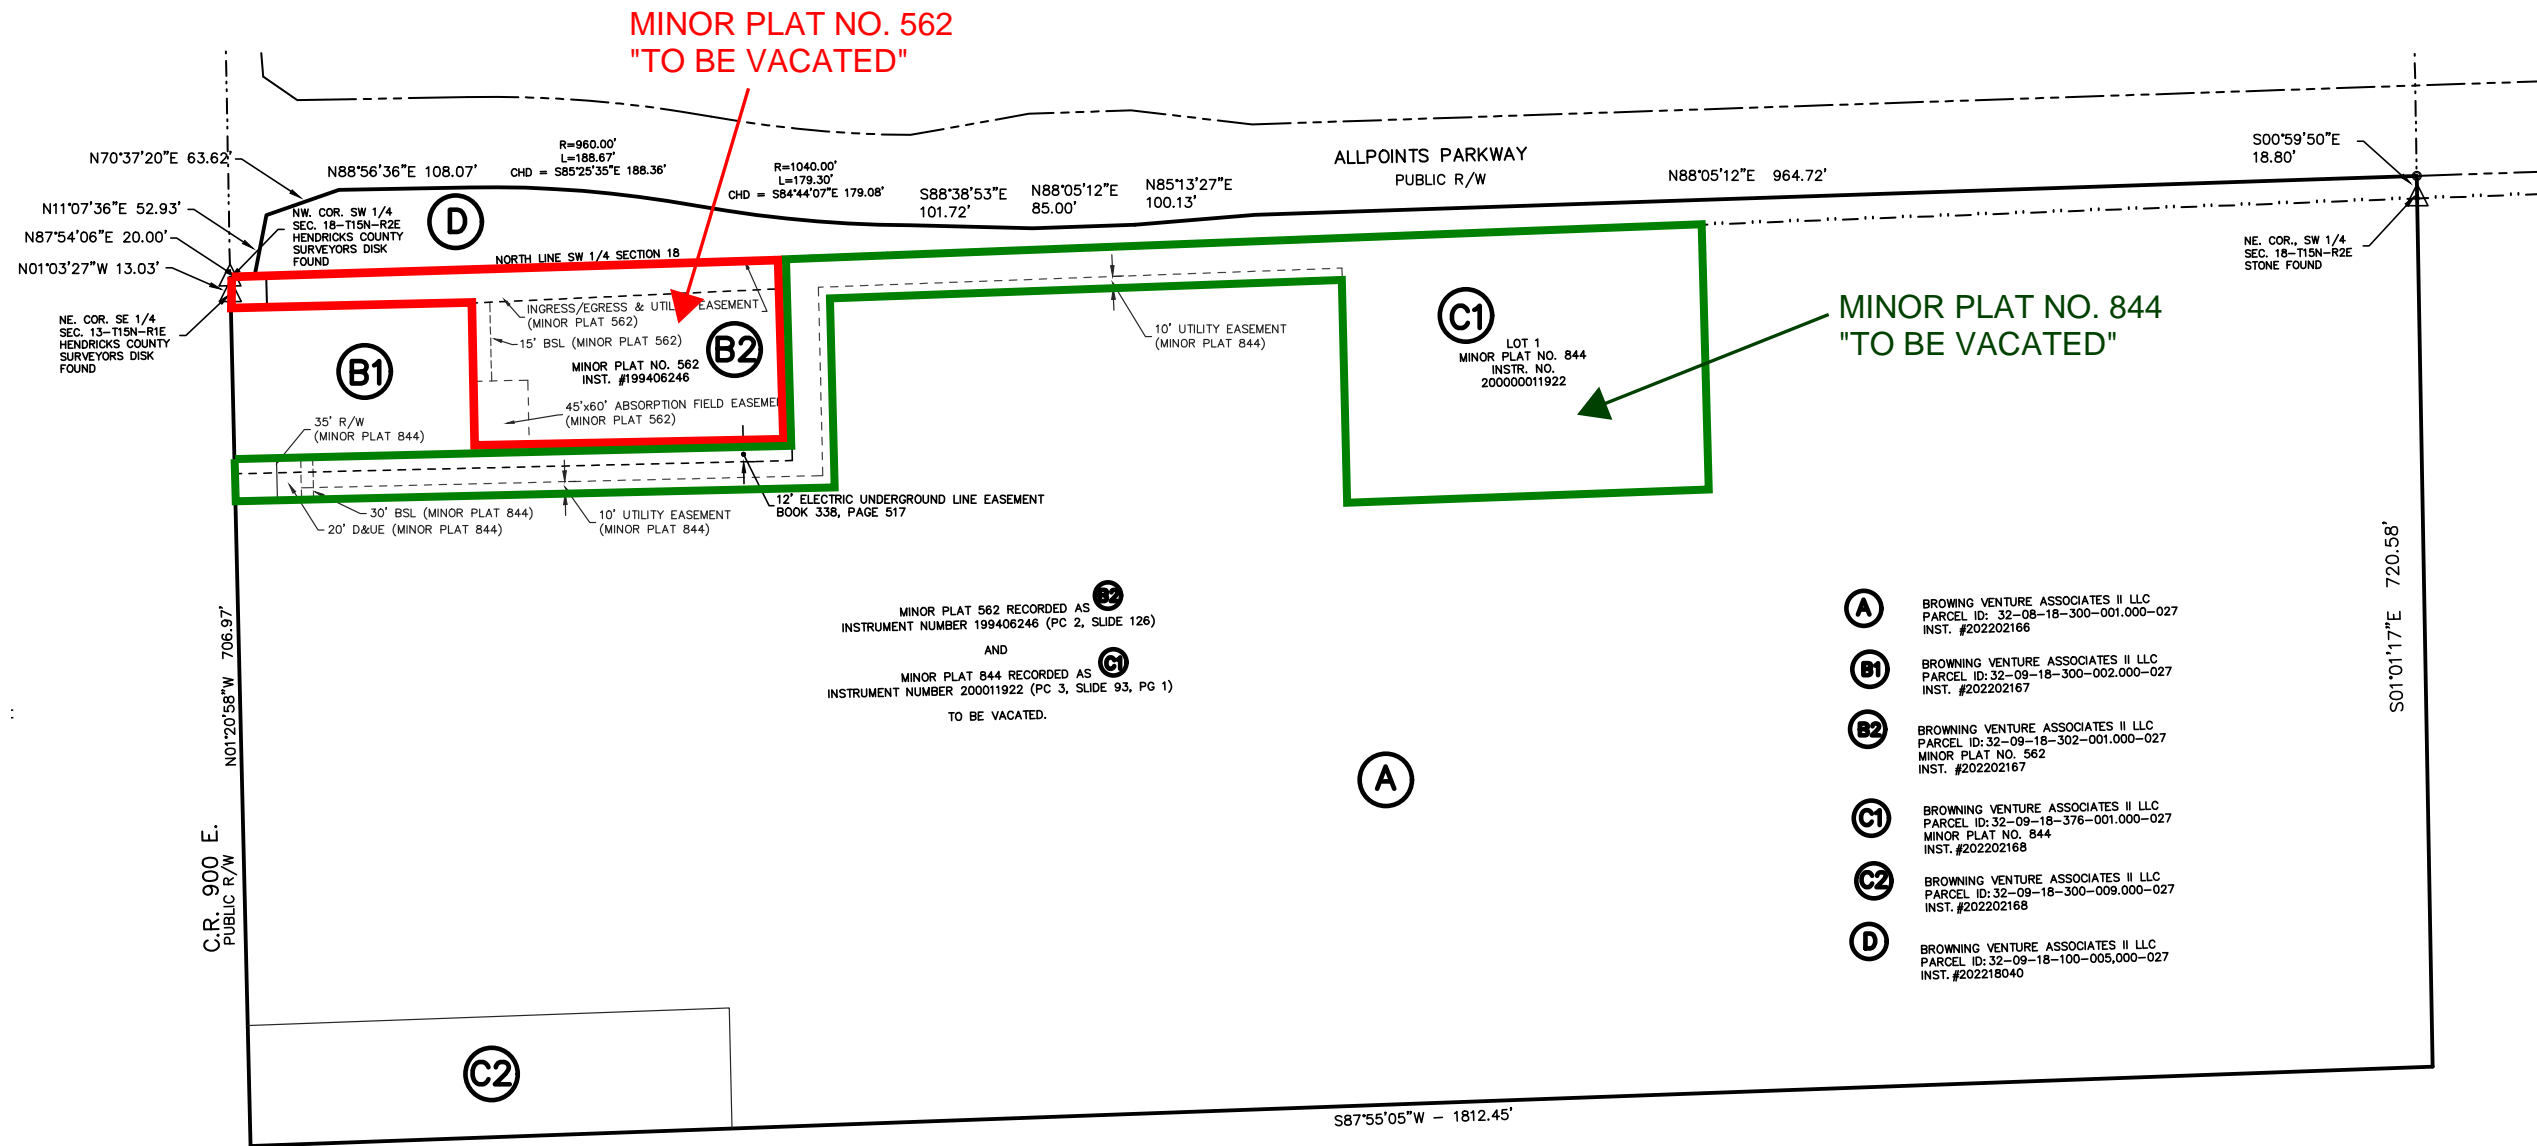

OWNERSHIP DETAIL

- (A) BROWNING VENTURE ASSOCIATES II LLC
PARCEL ID: 32-08-18-300-001.000-027
INST. #202202166
- (B1) BROWNING VENTURE ASSOCIATES II LLC
PARCEL ID: 32-09-18-300-002.000-027
INST. #202202167
- (B2) BROWNING VENTURE ASSOCIATES II LLC
PARCEL ID: 32-09-18-302-001.000-027
MINOR PLAT NO. 562
INST. #202202167
- (C1) BROWNING VENTURE ASSOCIATES II LLC
PARCEL ID: 32-09-18-376-001.000-027
MINOR PLAT NO. 844
INST. #202202168
- (C2) BROWNING VENTURE ASSOCIATES II LLC
PARCEL ID: 32-09-18-300-009.000-027
INST. #202202168
- (D) BROWNING VENTURE ASSOCIATES II LLC
PARCEL ID: 32-09-18-100-005.000-027
INST. #202218040

I affirm, under penalties for perjury, that I have taken reasonable care to redact each social security number in this document, unless required by law. Evan J. Evans, PS

PLOT SCALE: 1:1,000 EDIT DATE: 04/28/16 11:06:50 EDITED BY: S6090.DWG FILE: P:\2014\040872\040872.SV\SECONDARY PLAT

