


# ST. CLAIR RESERVOIR LANDS

Expropriated by by-law No 10855

\* *Seondly*: Part of the 3 feet reserve,  
 Plan 1324

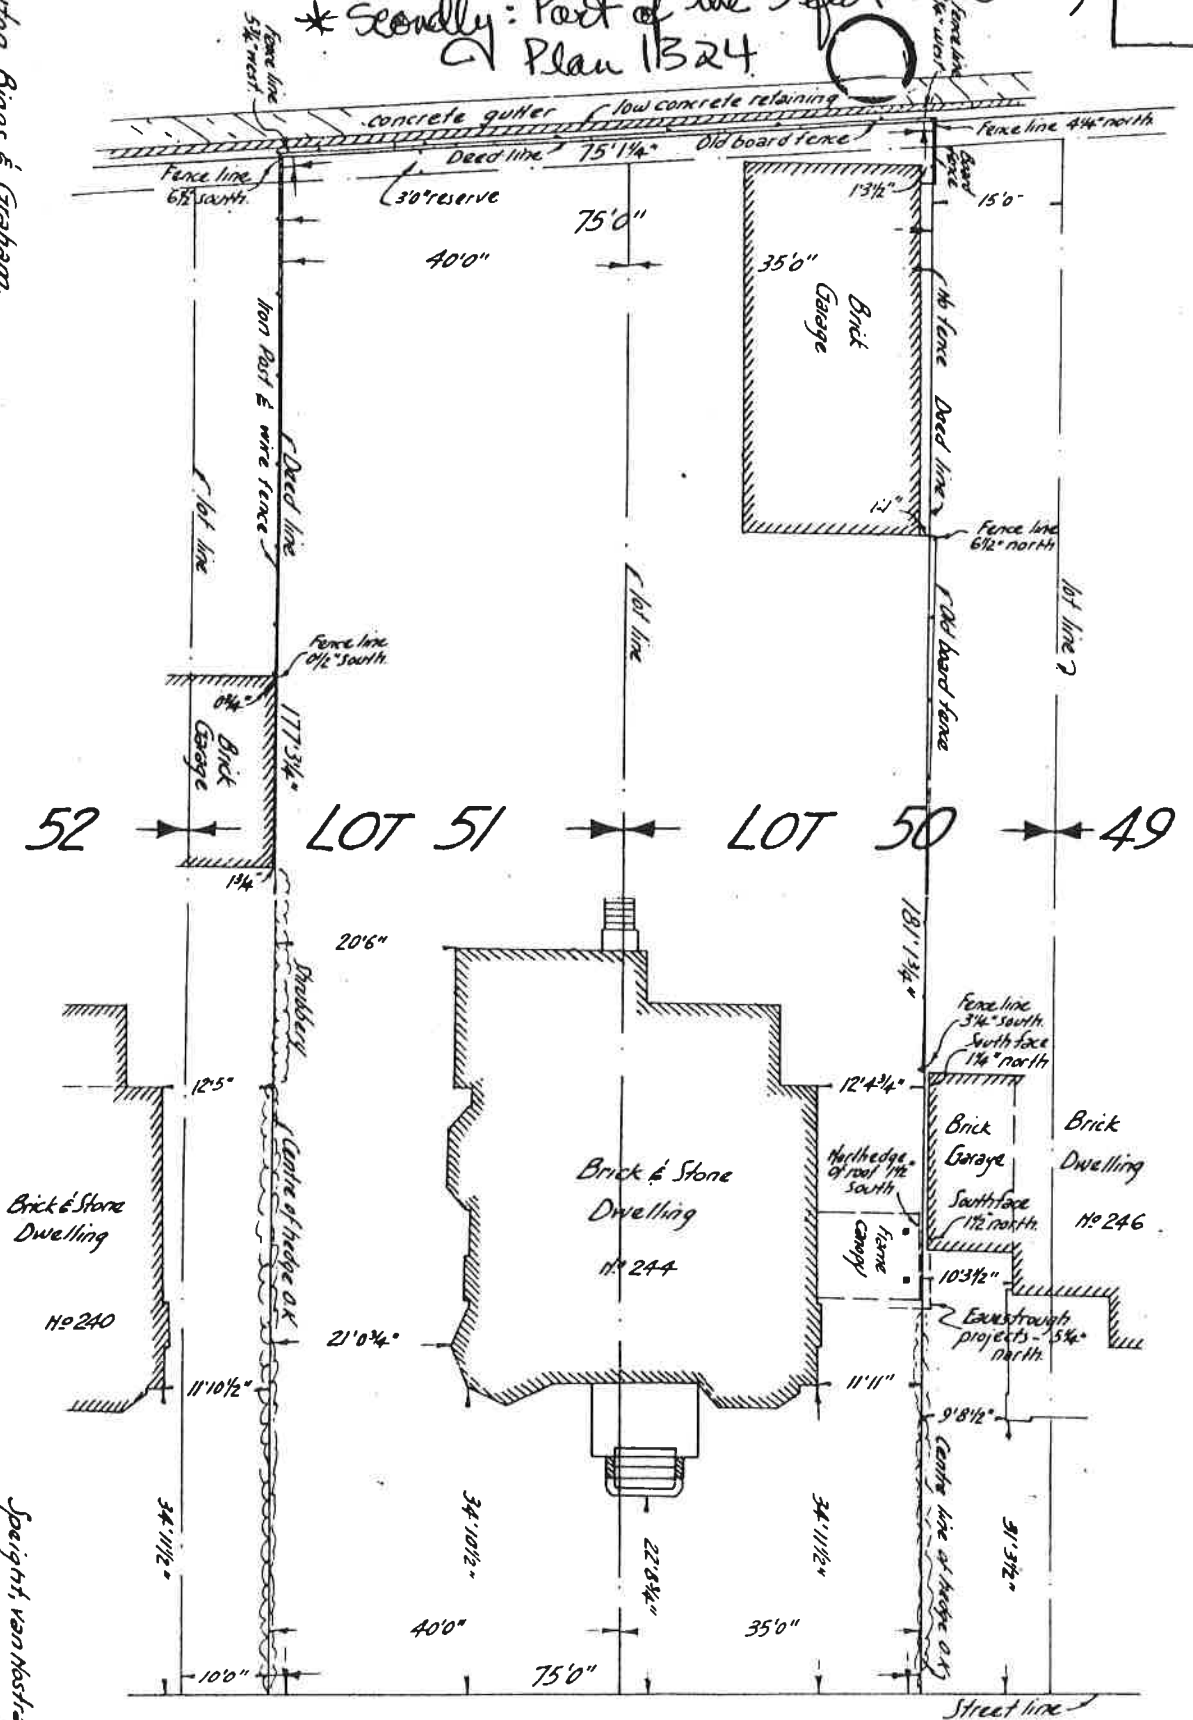

RUSSELL HILL ROAD

PLAN SHOWING  
 PARTS OF LOTS 50 & 51, & PART OF 3 FT. RESERVE - REG. PLAN 1324, YORK  
 TORONTO  
 Scale 1/16" = 1 ft.

Messrs: Bayton, Biggs & Graham,  
 Barristers & Solicitors,  
 250 University Ave.,  
 Toronto.

Spaight van Nostrand, Ward & Anderson,  
 372 Bay St.,  
 Toronto,  
 Per: K. M. McAllister  
 Ontario Land Surveyor  
 Sept. 19, 1962