


75 Thomas Johnson Drive, Unit H (labeled Unit 1 on plat)

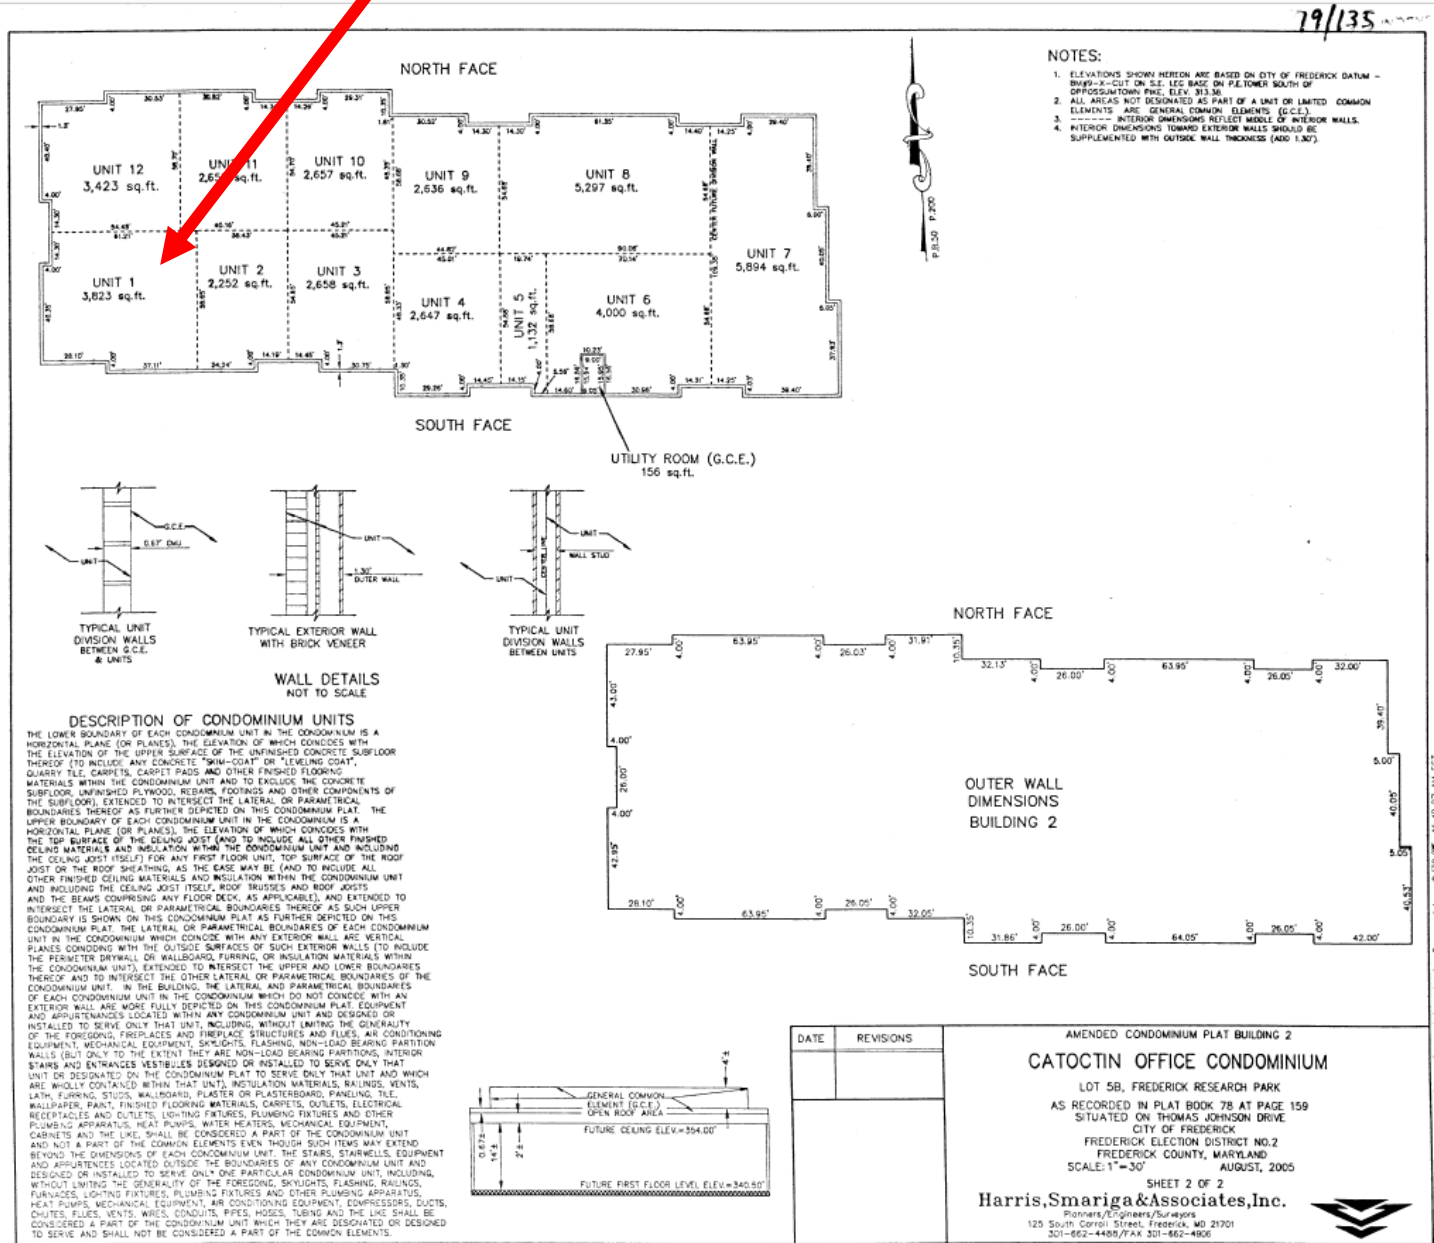

DATE	REVISIONS

AMENDED CONDOMINIUM PLAT BUILDING 2
CATOCTIN OFFICE CONDOMINIUM
 LOT 5B, FREDERICK RESEARCH PARK
 AS RECORDED IN PLAT BOOK 78 AT PAGE 159
 SITUATED ON THOMAS JOHNSON DRIVE
 CITY OF FREDERICK
 FREDERICK ELECTION DISTRICT NO. 2
 FREDERICK COUNTY, MARYLAND
 SCALE: 1" = 30'
 AUGUST, 2005
 SHEET 2 OF 2
Harris, Smariga & Associates, Inc.
 Planners/Engineers/Surveyors
 125 South Carroll Street, Frederick, MD 21701
 301-862-4488/FAX 301-862-4906

Recorded Plat Book Page 112413 Job No. 5560
 HSA 8/24/05 14923

Disclaimer: Information obtained from sources deemed to be reliable. However, we make no guarantee, warranty or representation. Information, prices, and other data may change without notice.