



8 7 6 5 4 3 2 1

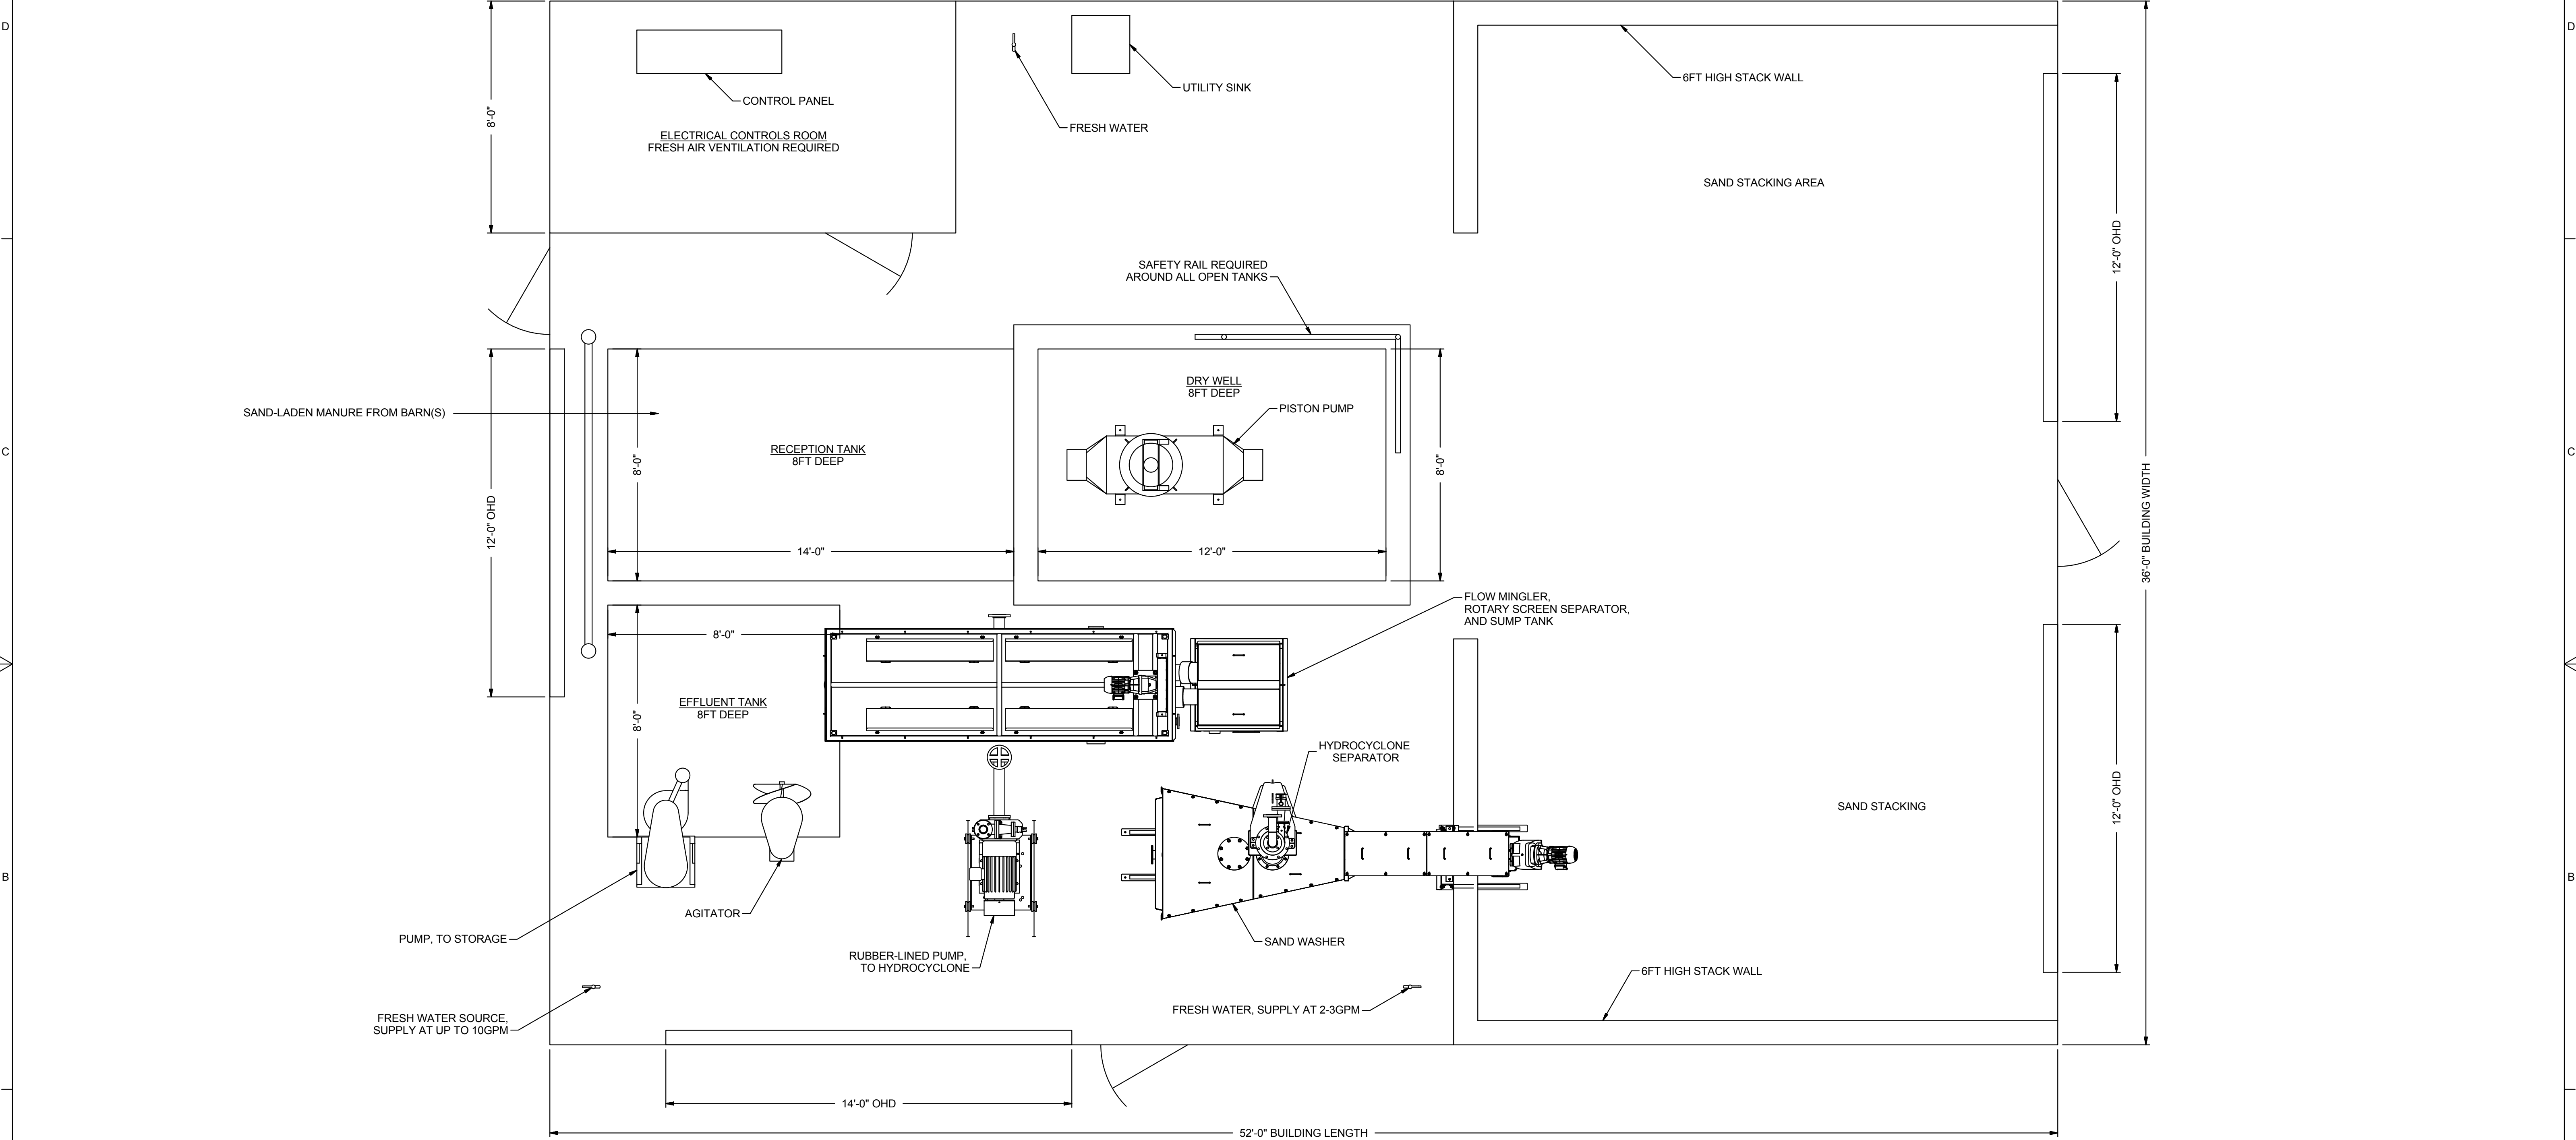

PLAN VIEW
SCALE 3/8" = 1'-0"

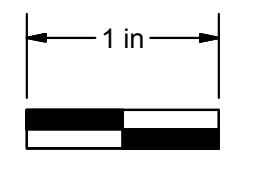

IF BAR DOES NOT MEASURE 1",
DRAWING IS NOT PRINTED TO SCALE

BUILDING EAVE HEIGHT = 18FT

DANGER
DEADLY MANURE GASES POSSIBLE
DEATH MAY BE IMMEDIATE!

ENTER TANKS ONLY WITH:

- SELF-CONTAINED AIR SUPPLY
- VENTILATION
- RESCUE HARNESS, MECHANICAL LIFT, STAND-BY PERSON

DRAFT

UNLESS OTHERWISE NOTED, TOLERANCES ON DIMENSIONS ARE: DIM. 0.01 in. OR PROFILES/SAW 0.116 in. FABRICATION 0.18 in. ANGLES 0.125 in. SURFACE 0.125	WEIGHT	SHEET NUMBER	SCALE	PART NUMBER
		1 OF 1	VARIES	-
THIS DRAWING IS THE PROPERTY OF MCLANAHAN CORPORATION AND SHALL NOT BE USED OR COPIED EXCEPT AS EXPRESSLY AUTHORIZED. INFORMATION CONTAINED IN THIS DOCUMENT IS A TRADE SECRET AND ANY USE OF THE INFORMATION, EXCEPT BY ITS INTENDED RECIPIENT, IS STRICTLY PROHIBITED AND MISAPPROPRIATION OF THE INFORMATION SHALL MAKE THE NONINTENDING RECIPIENT LIABLE FOR ANY AND ALL DAMAGES SUFFERED AS A RESULT BY THE MCLANAHAN CORPORATION.	APPROVED BY	DRAWN BY	CHECKED BY	DESCRIPTION
	MRS	MRS	DLS	GENERIC SMALL-SCALE SAND SEPARATION SYSTEM
REFERENCES	1ST ISSUE DATE	SHEET SIZE	DRAWING NUMBER	REVISION
-	3/1/2017	D	AG012D15	1

