

Ordibehesht House

Golestan deadend alley, Ordibehesht, Isfahan
Isfahan, Iran

Architects Ehsan Hosseini
Isfahan, Iran

Clients Behnam Taheri
Isfahan, Iran

Commission 2006

Design 2006 - 2007

Construction 2006 - 2007

Occupancy 2007

Site 132 m²

Ground floor 93 m²


Total floor 360 m²


<i>Costs</i>	87,349 USD
--------------	------------

Programme


This house for an injured war veteran is on a tight urban site in an ancient district of Isfahan. Focus is given to the south facade to draw light and views of greenery into the building and to respect the urban language of the narrow street. Traditional brickwork faces the concrete structure and, as parking for two cars was a necessity, window boxes and borrowed views of the neighbour's trees act as the garden. Internally the plan divides into a self-contained ground floor unit and three bedroom duplex above, which is organised in section to maximise the fluidity of space.

<i>Building Type</i>	<i>Restoration & Adaptive Re-Use</i>
<i>2010 Award Cycle</i>	<i>3639.IRA</i>

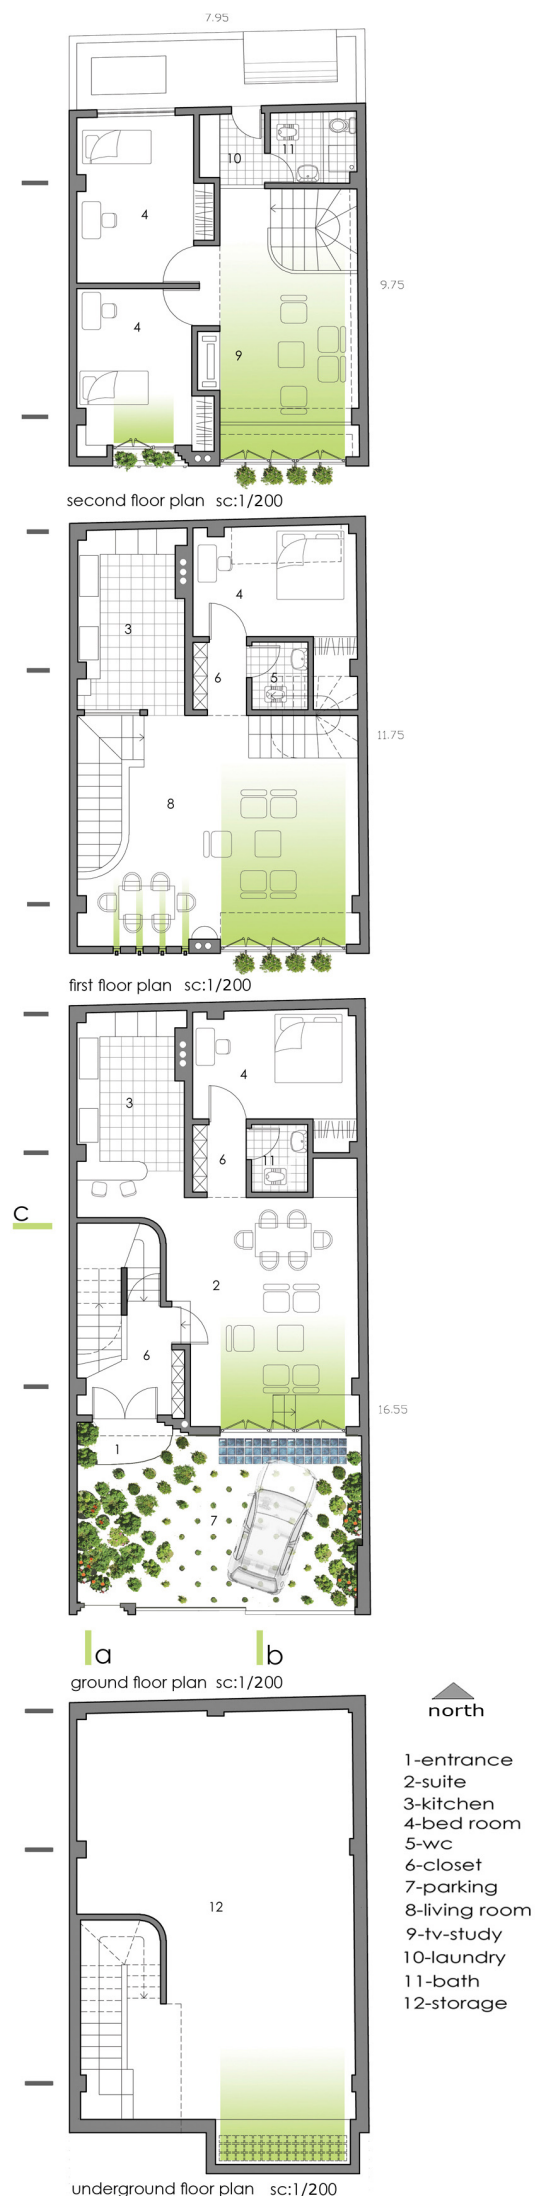


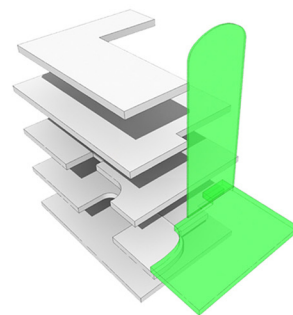

continuity of green

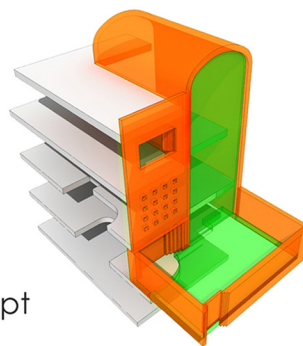


concept

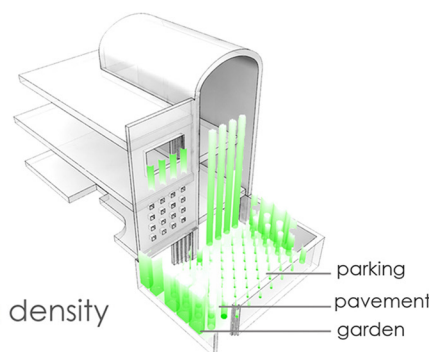


green density

parking
pavement
garden

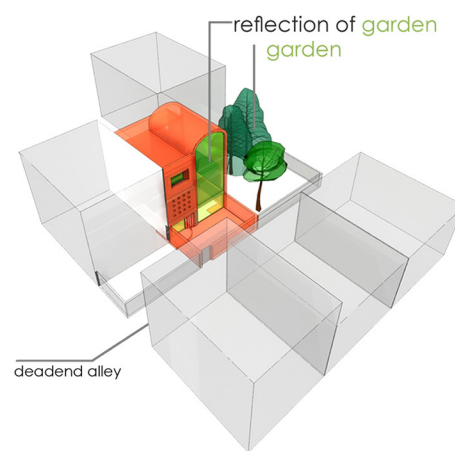

reflection of garden

deadend alley

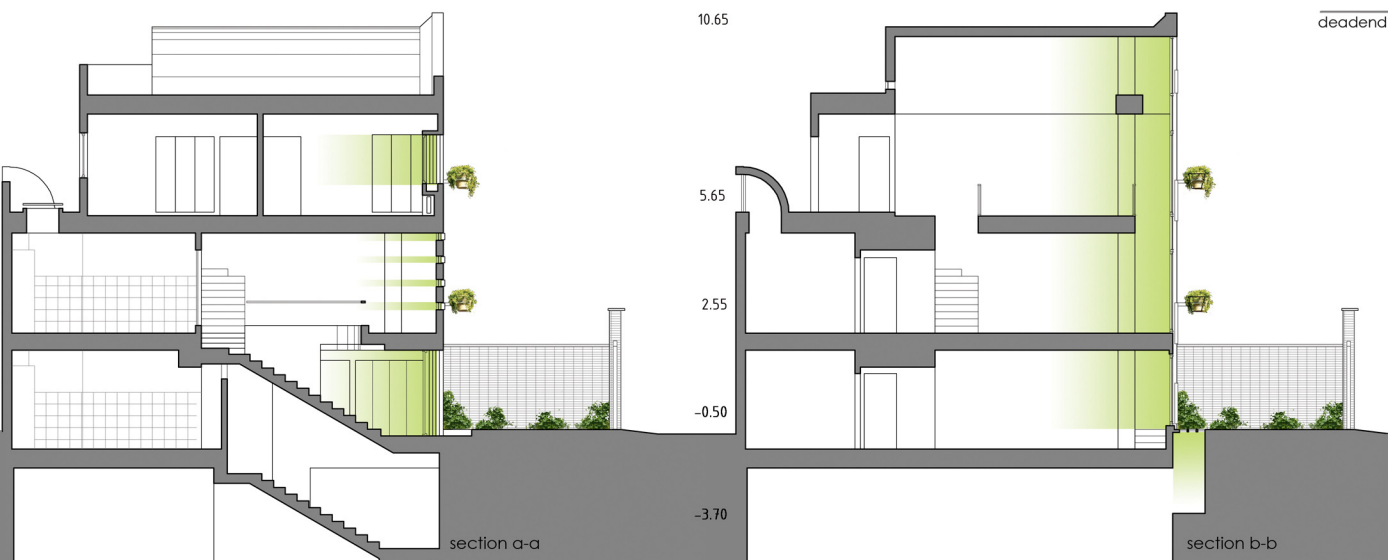

3639.IRA