



MOROCCO ALGERIA AND TUNISIA

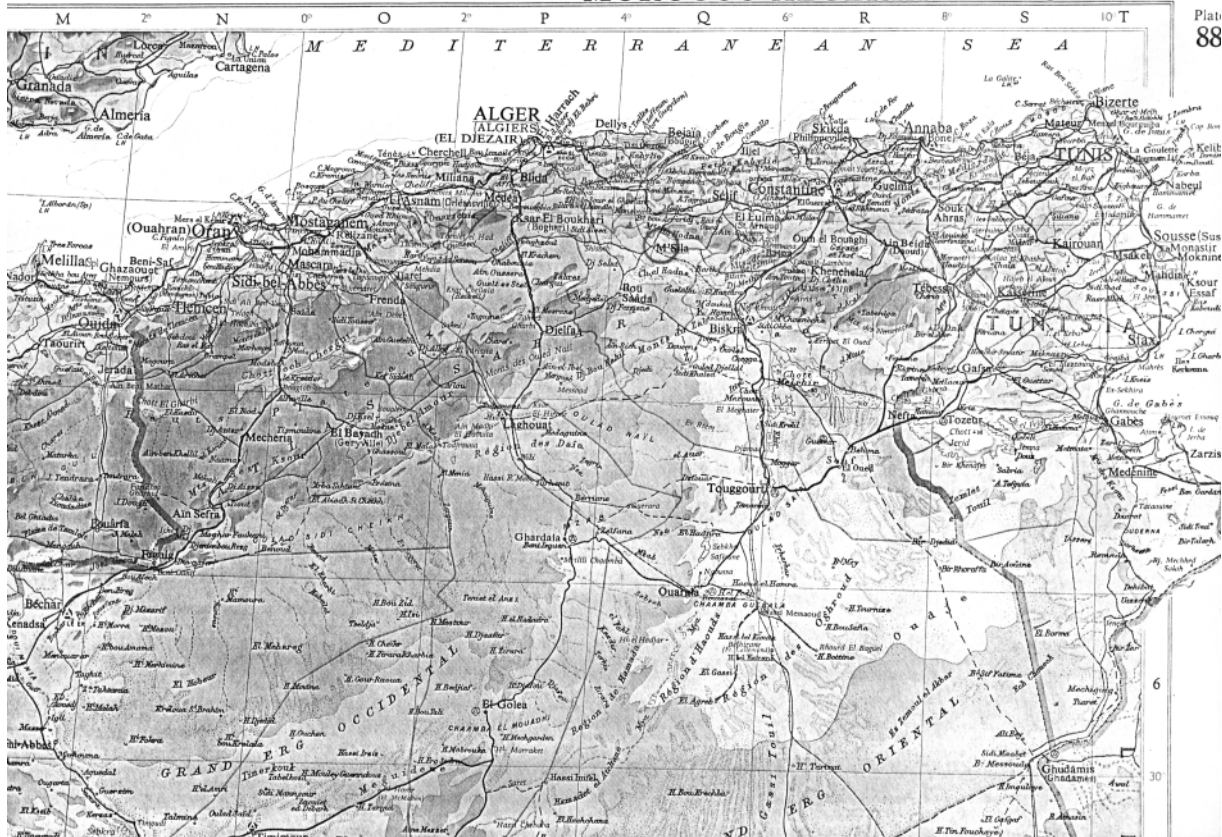



Plat
88

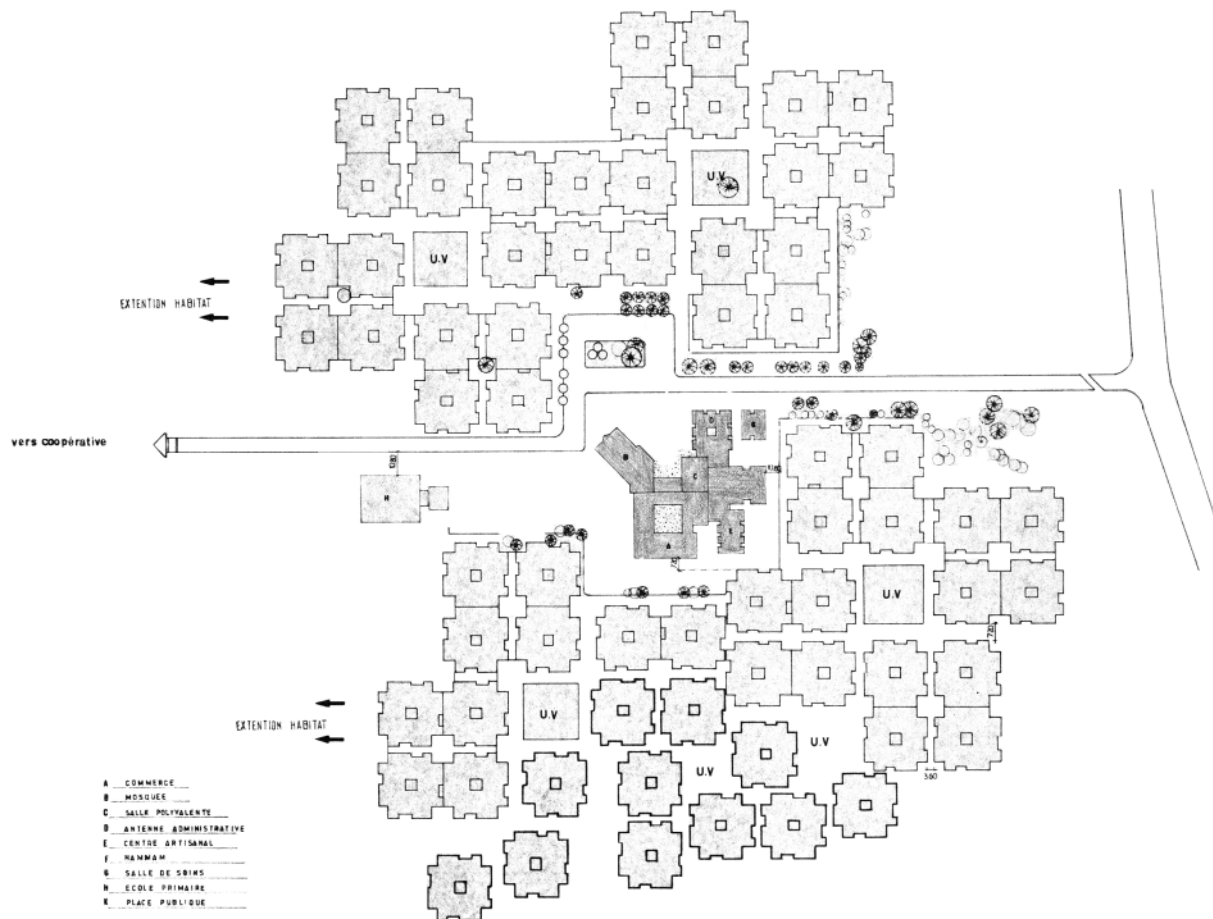

Public buildings and Mosque at center of village




Individual houses in groups of four

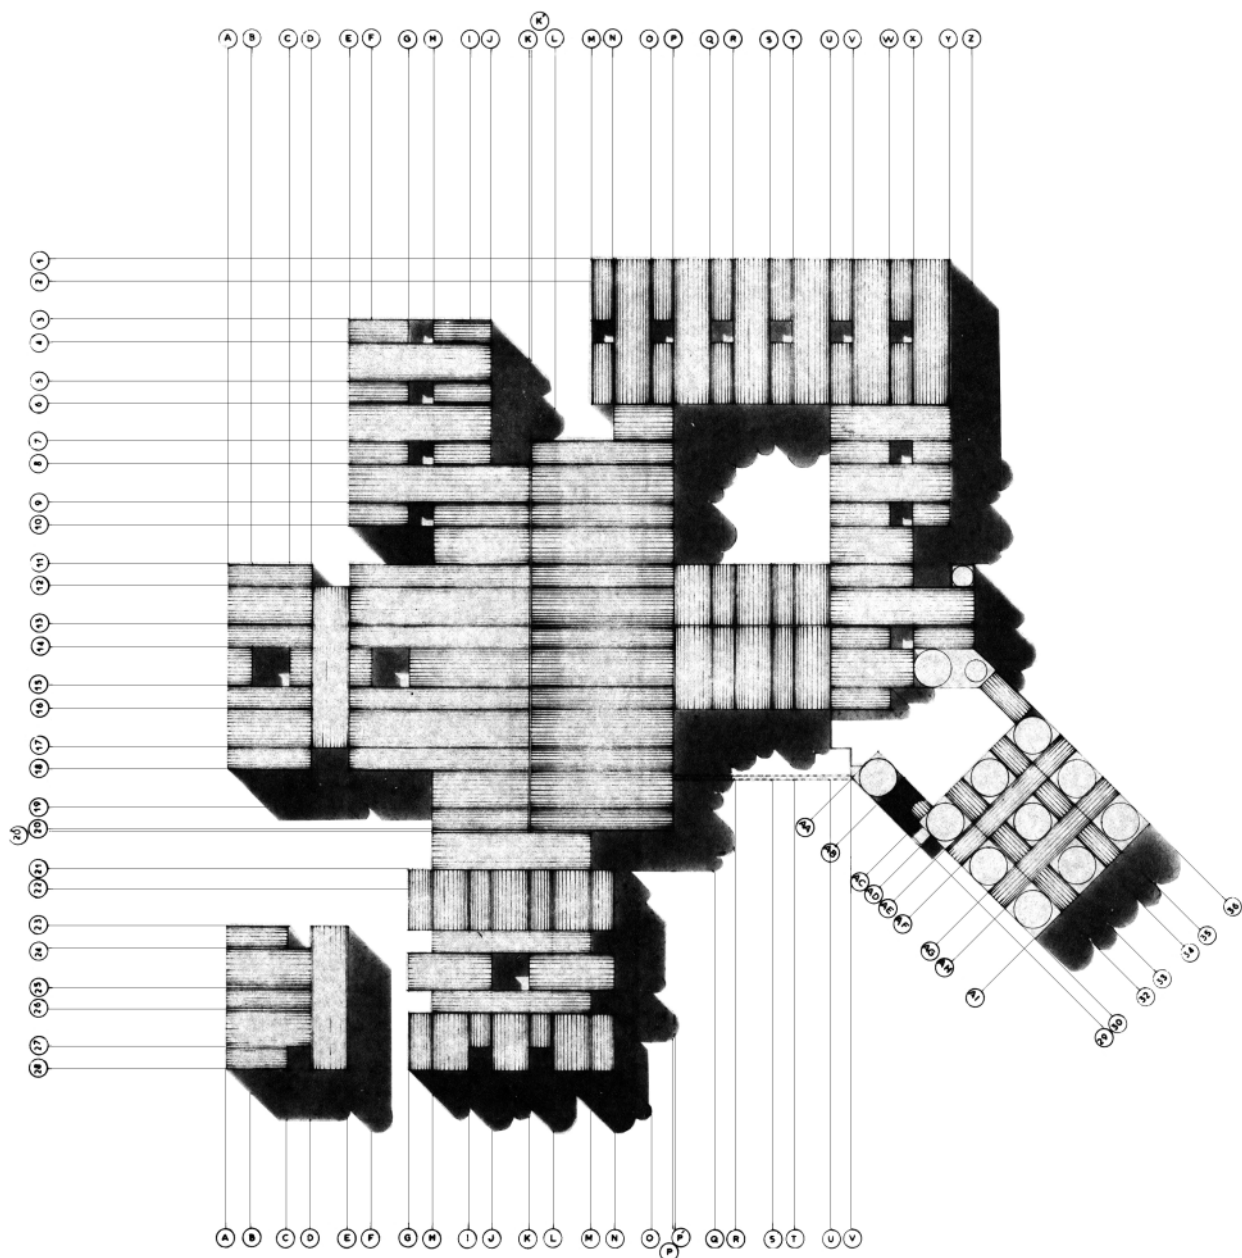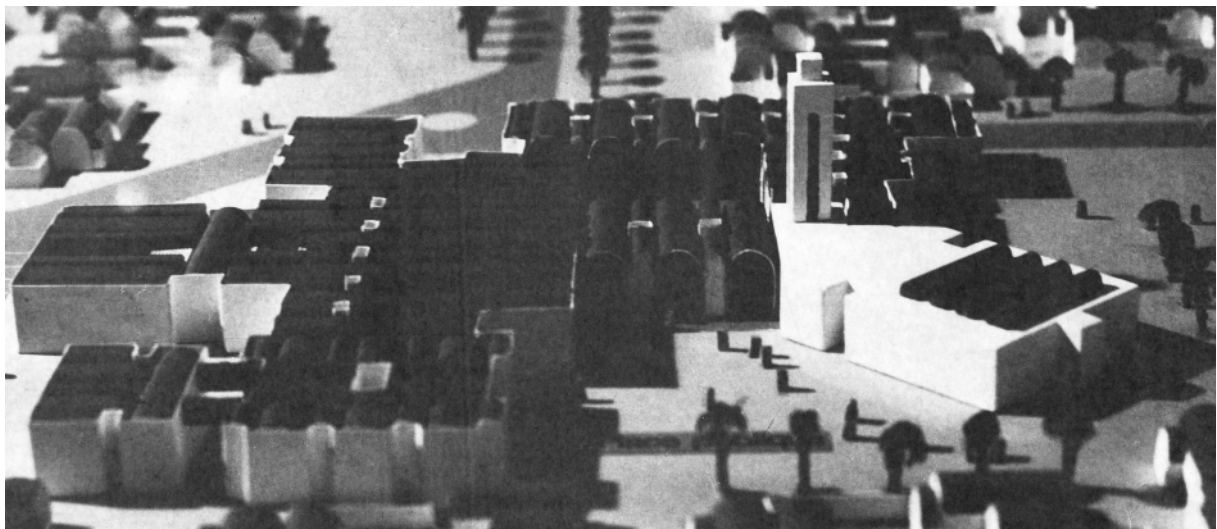


Mosque and public buildings


Maader Experimental Village, Maader, M'Sila, Algeria

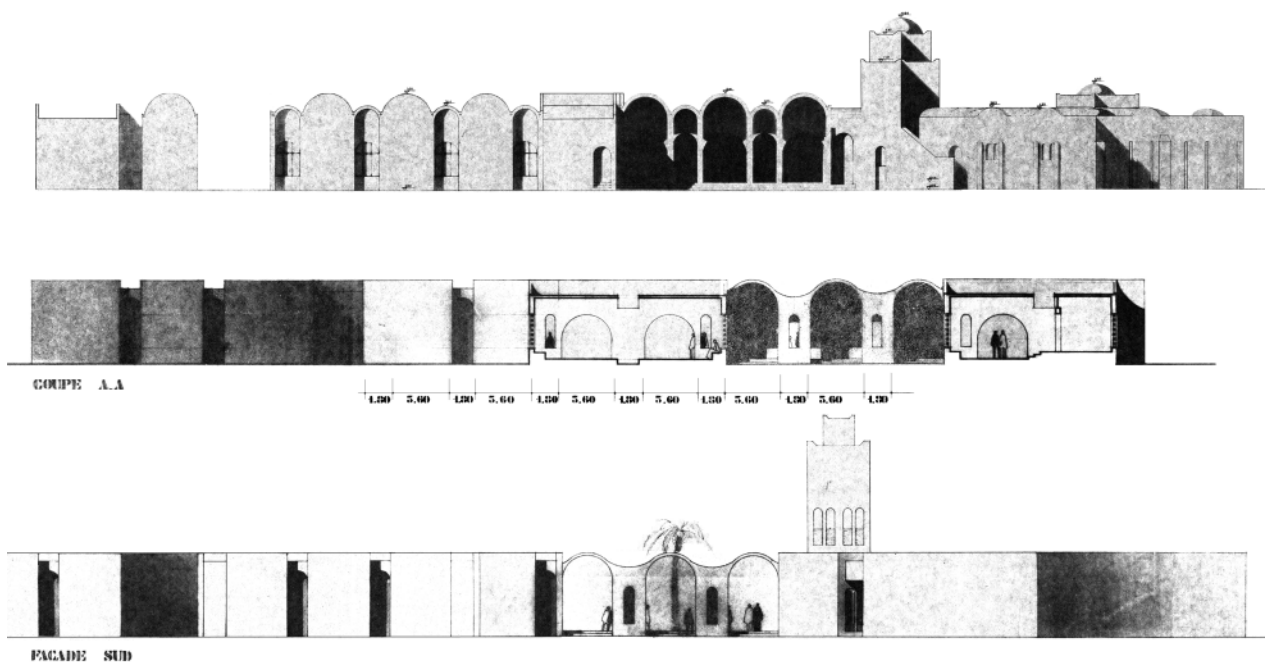


Elevations and sections: mosque and public housings

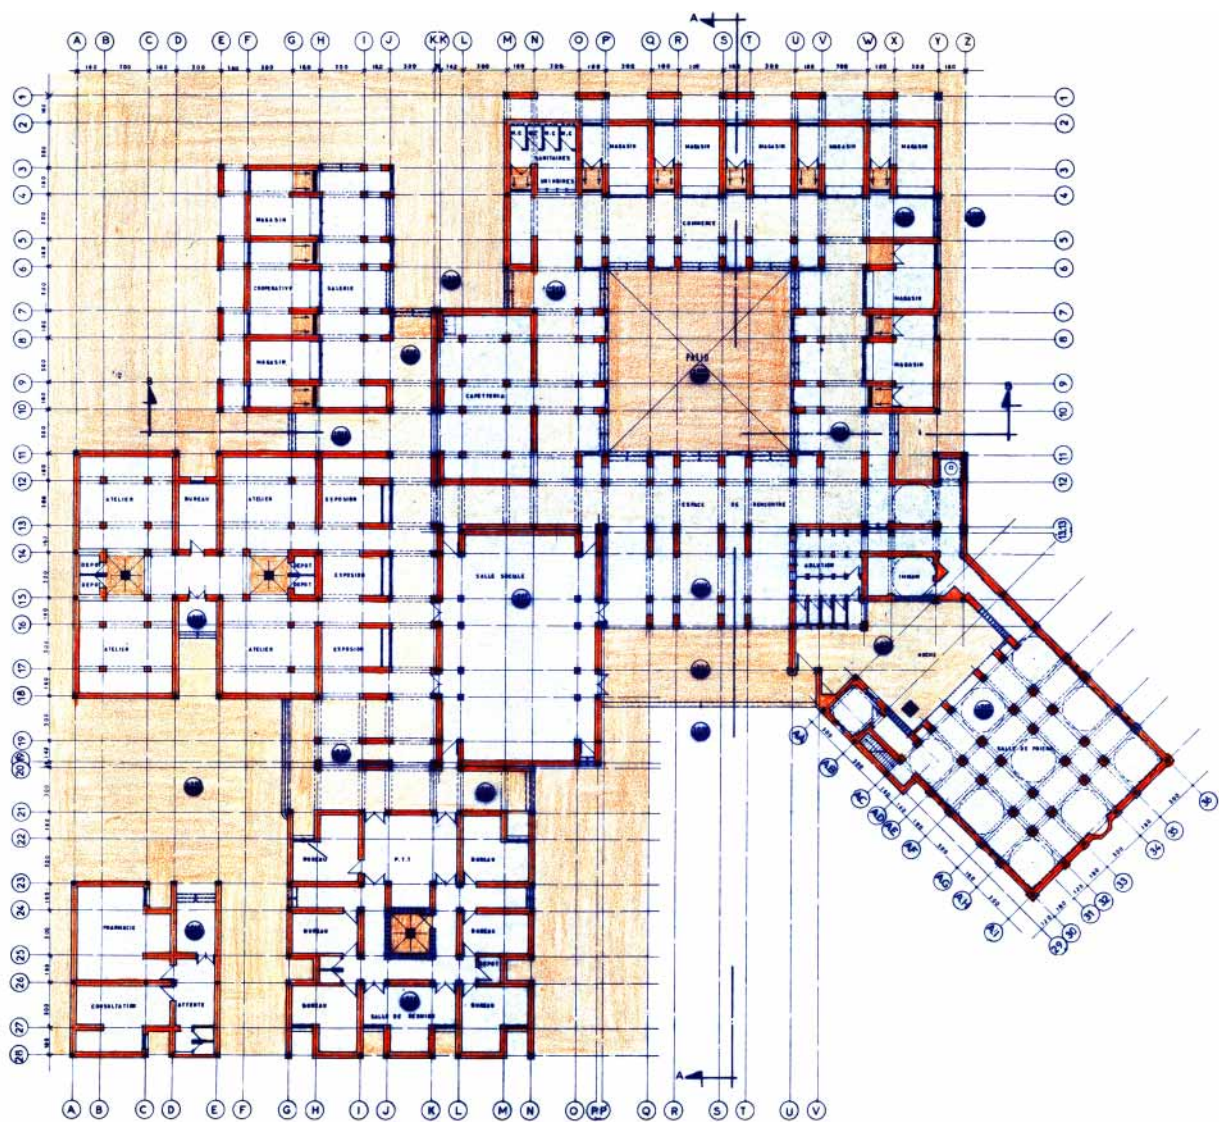



Ground floor plan: mosque, meeting rooms, post office, shops

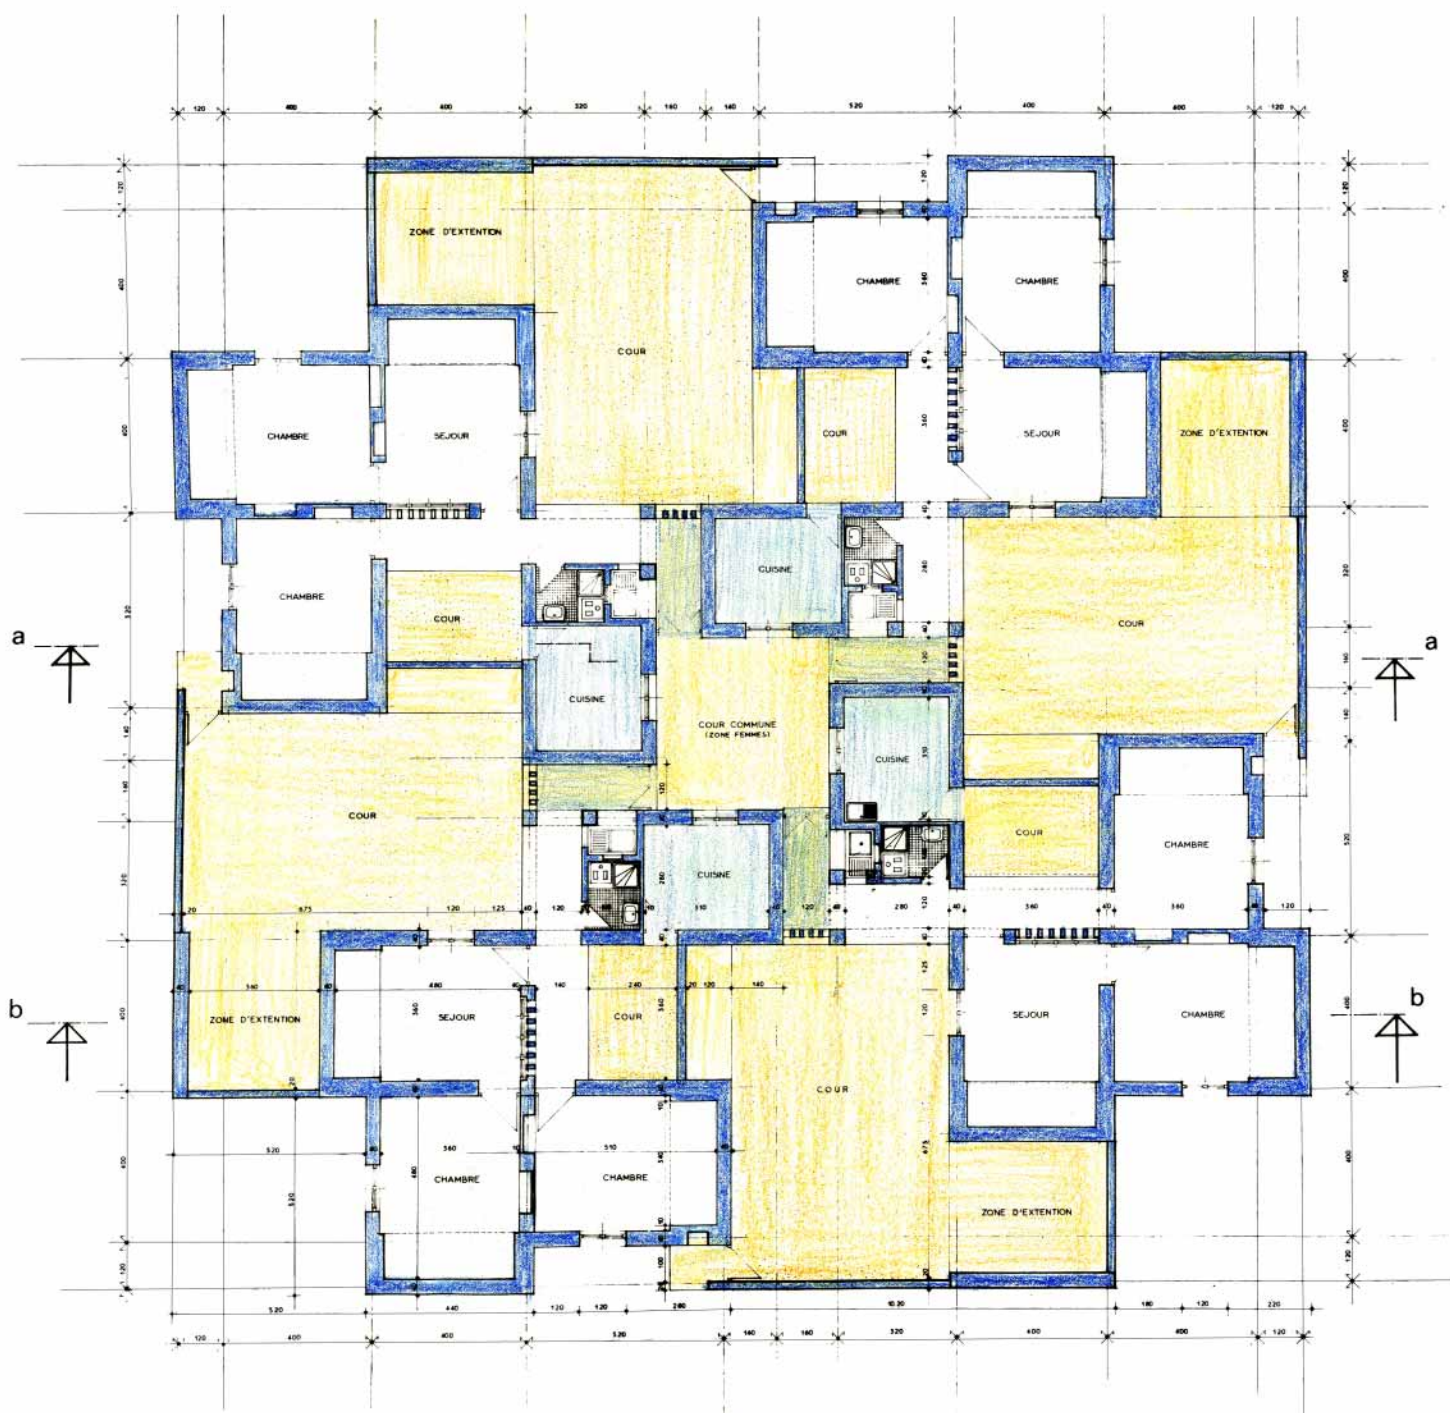


Each group of four houses shares court in center: meeting place for women

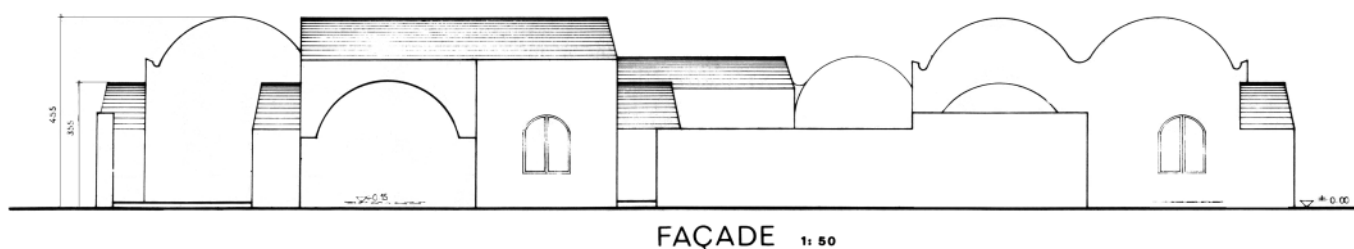

Elevation: 4 house unit

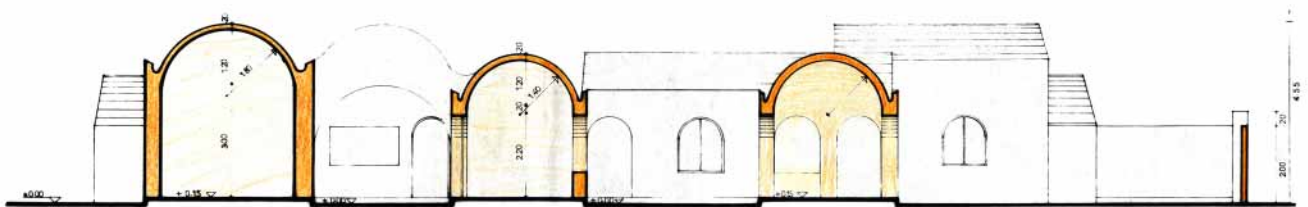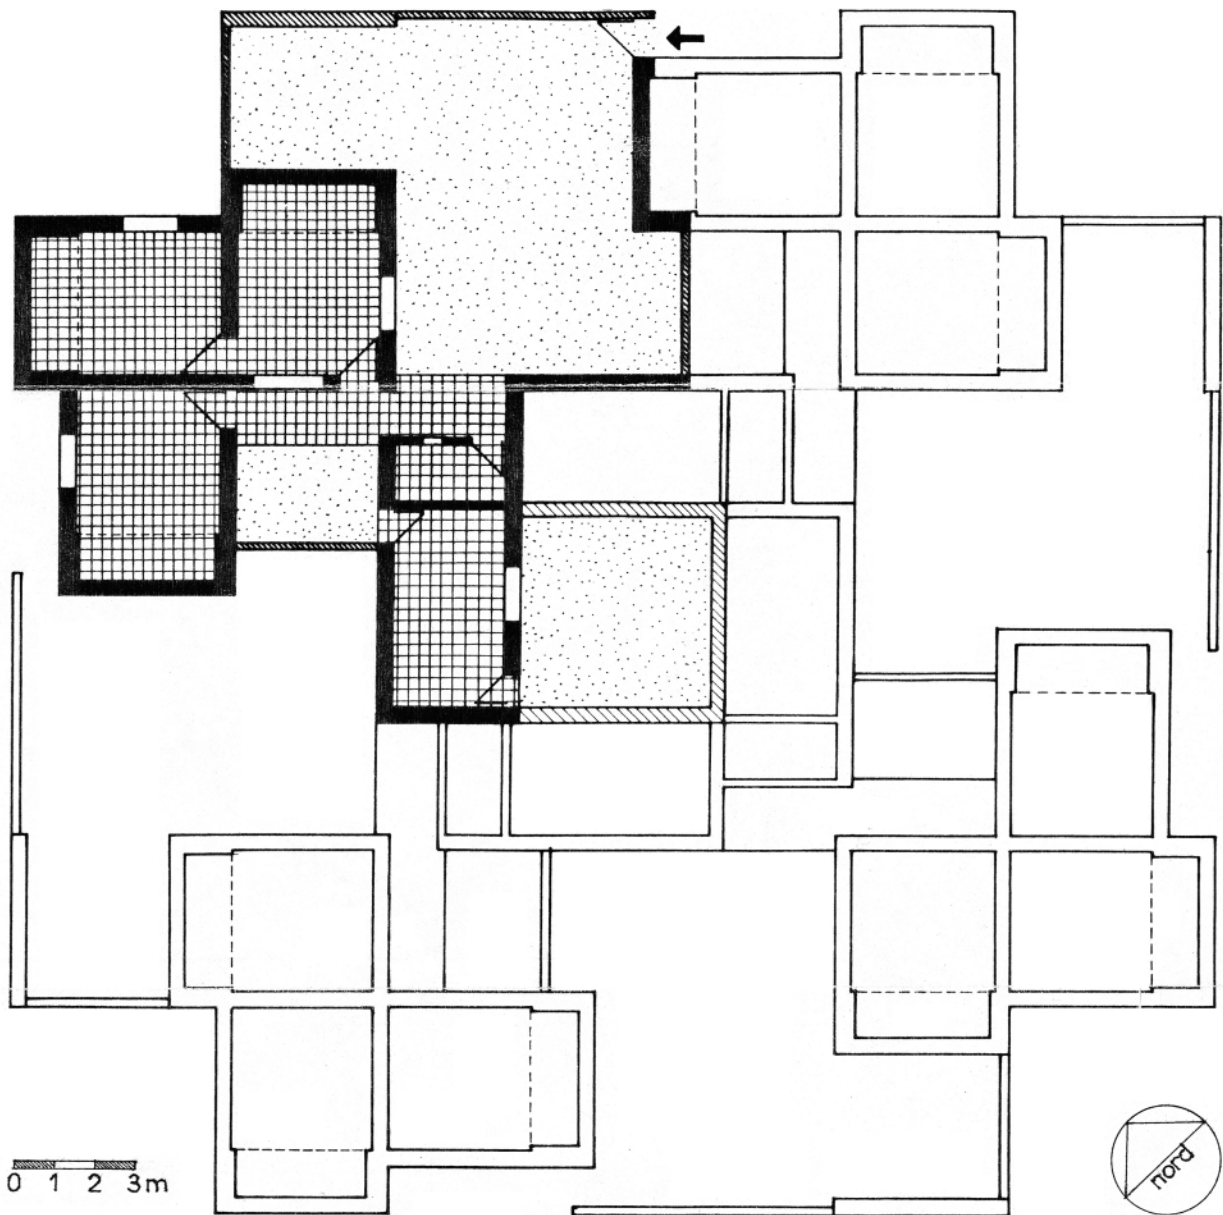


COUPE b-b 1:50

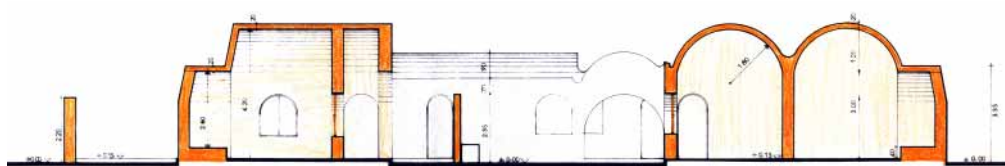

COUPE a-a 1:50

Sections: 4 house unit

Maader Experimental Village, Maader, M'Sila, Algeria

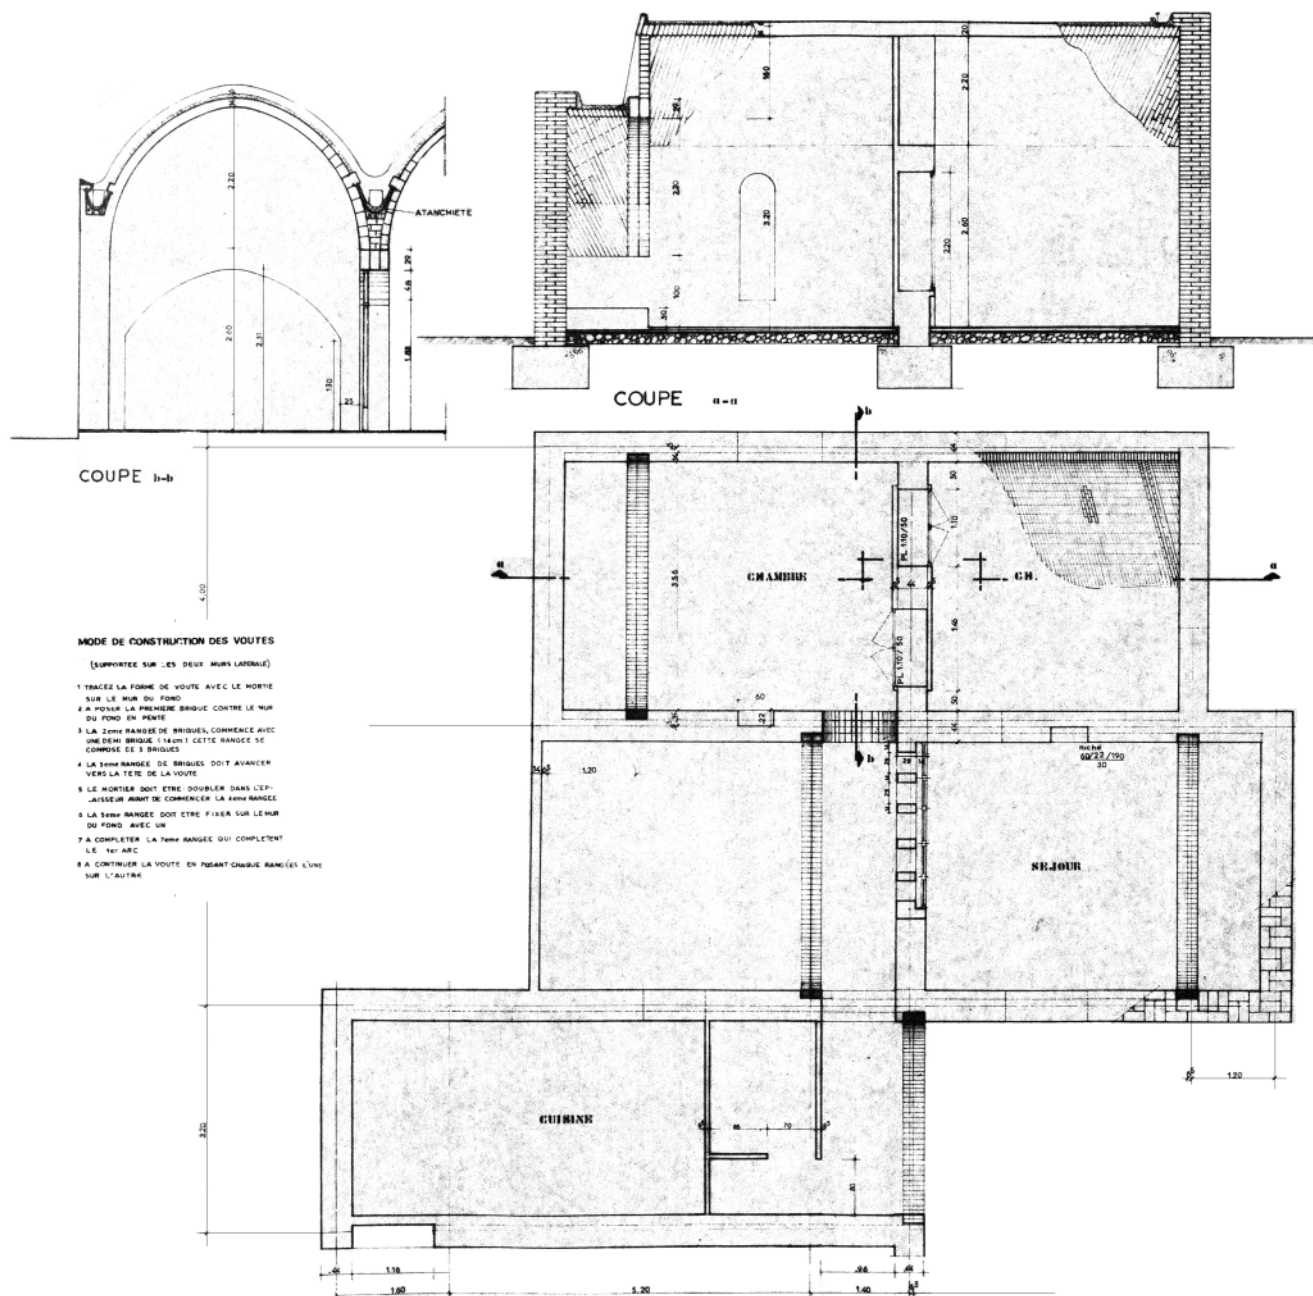

Vault construction details