


CLUSTER HOUSING M.I.G. CATEGORY



TYPE A AREA = 45.00 SQ.MT.

CONST. COST PER UNIT 45,000/RS.


COST PER UNIT ALONG WITH INFRASTRUCTURE AND DEVELOPMENT 60,000/RS.

CUL DE SAC END AND PARKING


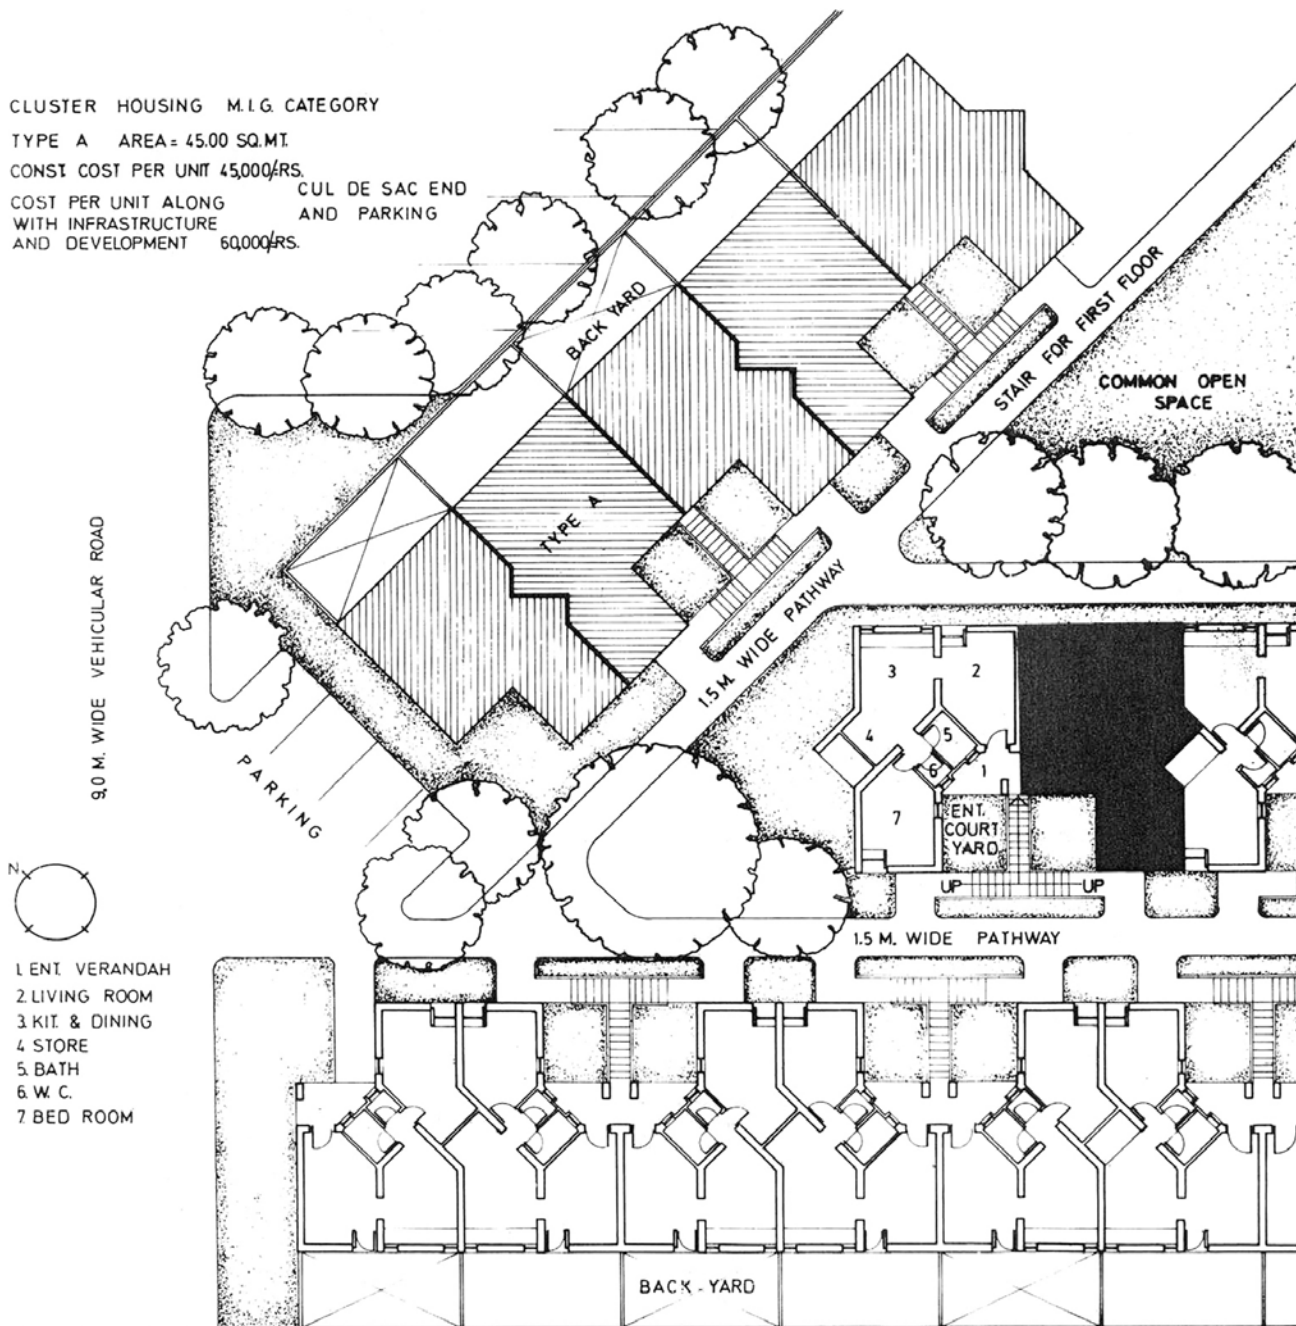


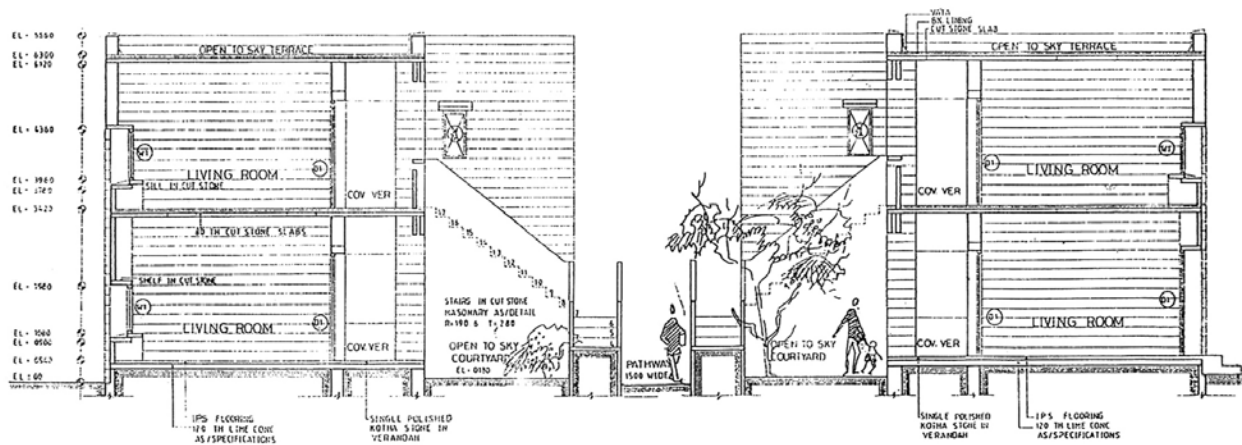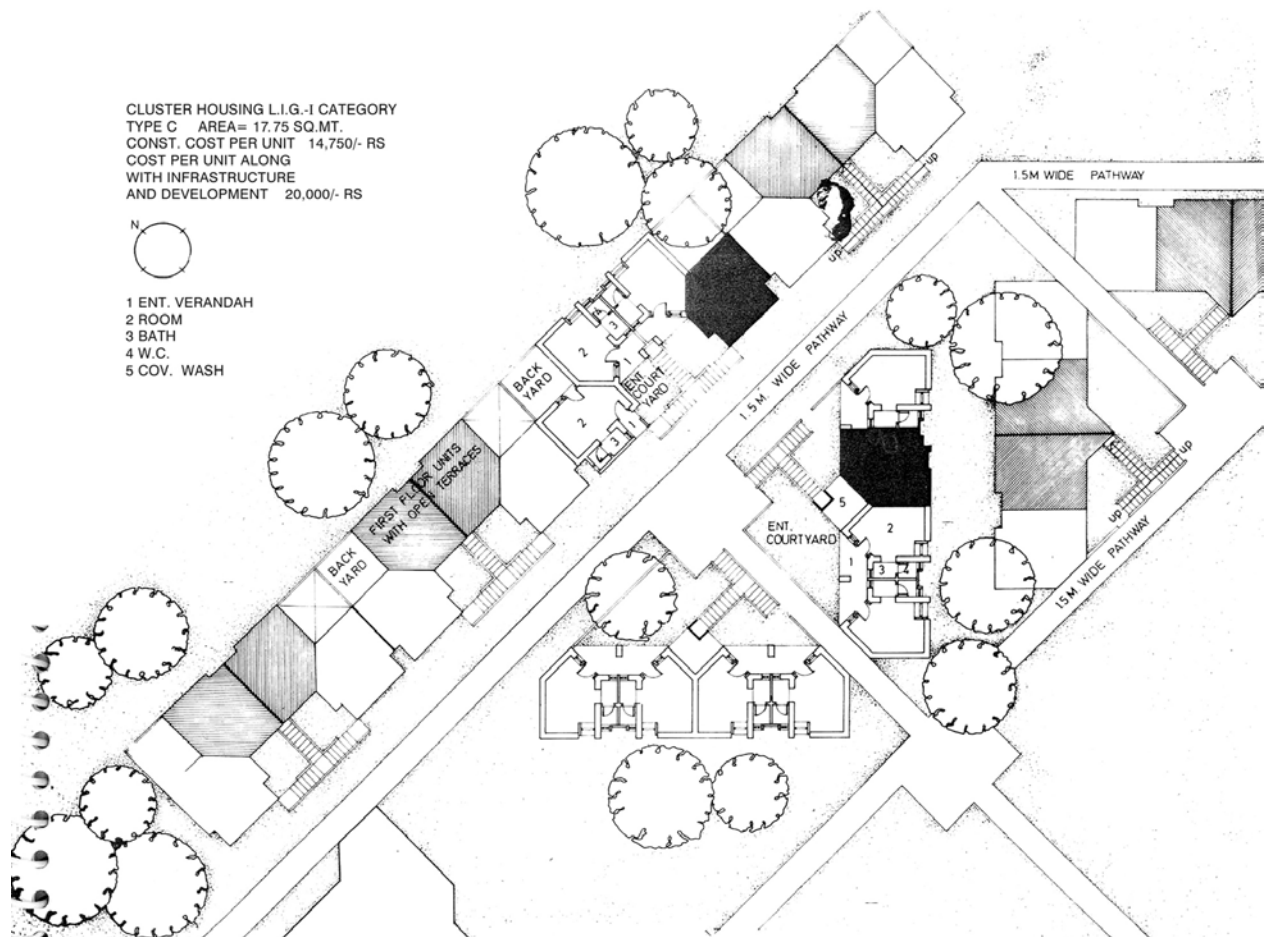



LONGITUDINAL SECTION
 A2 TYPE UNIT
 Scale 1:50

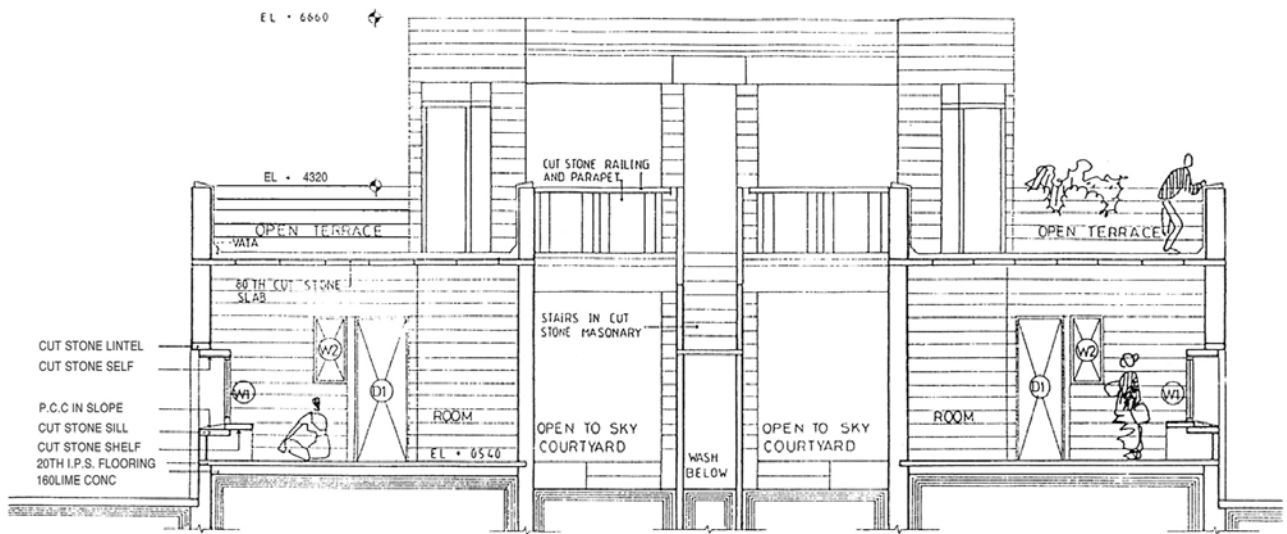


SECTION
C1 TYPE UNIT
Scale 1:50

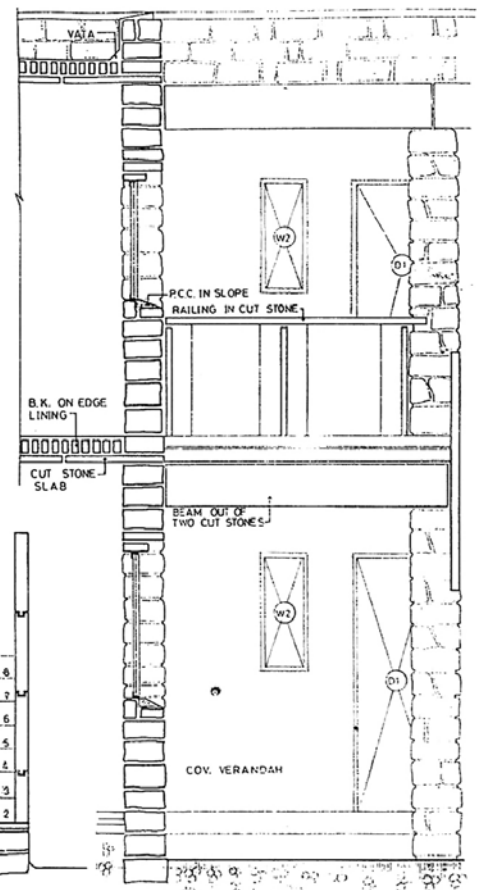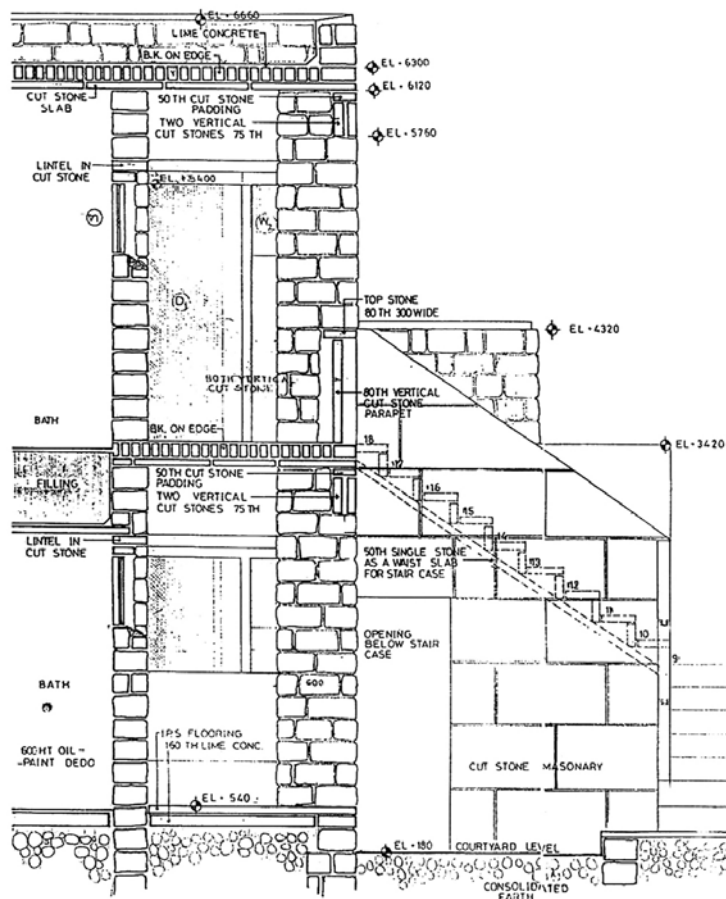

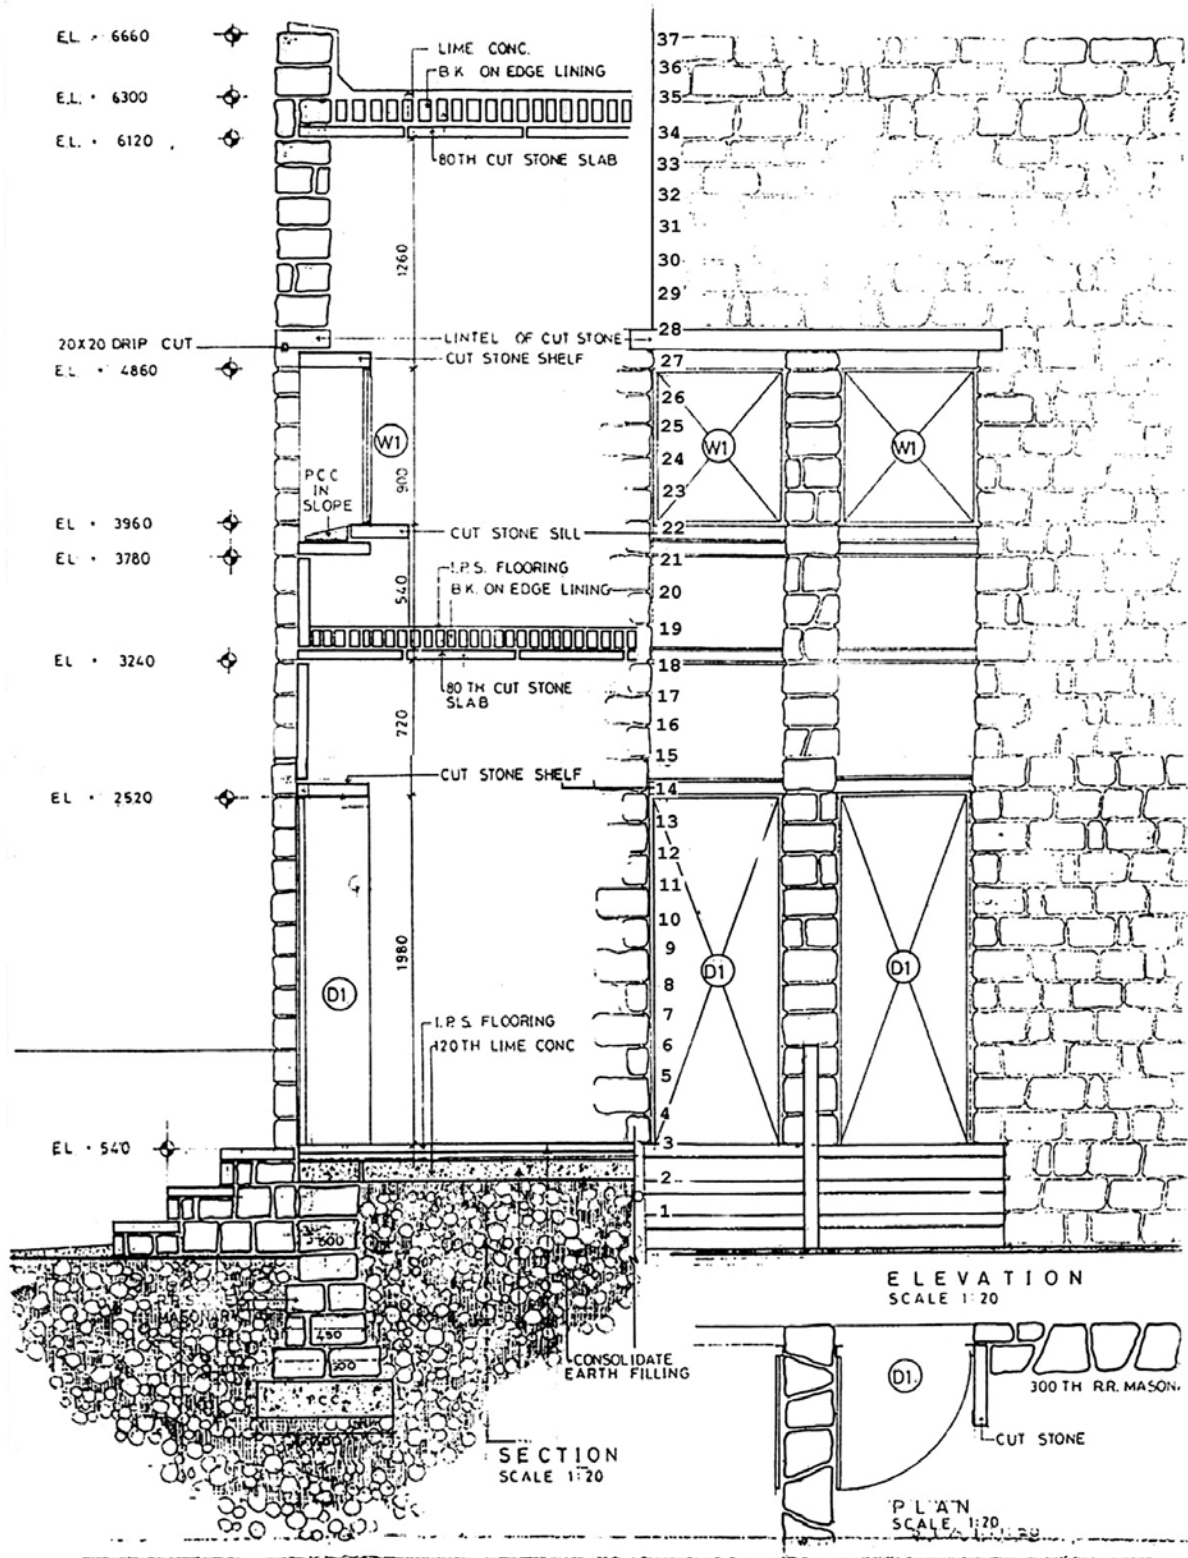


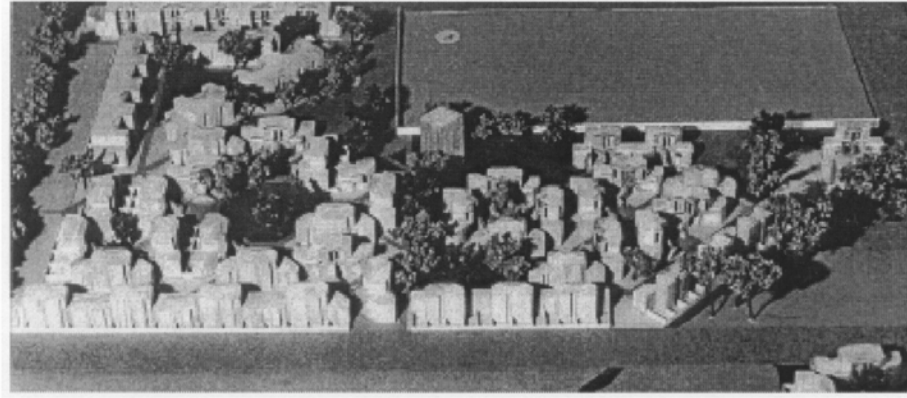


MODEL

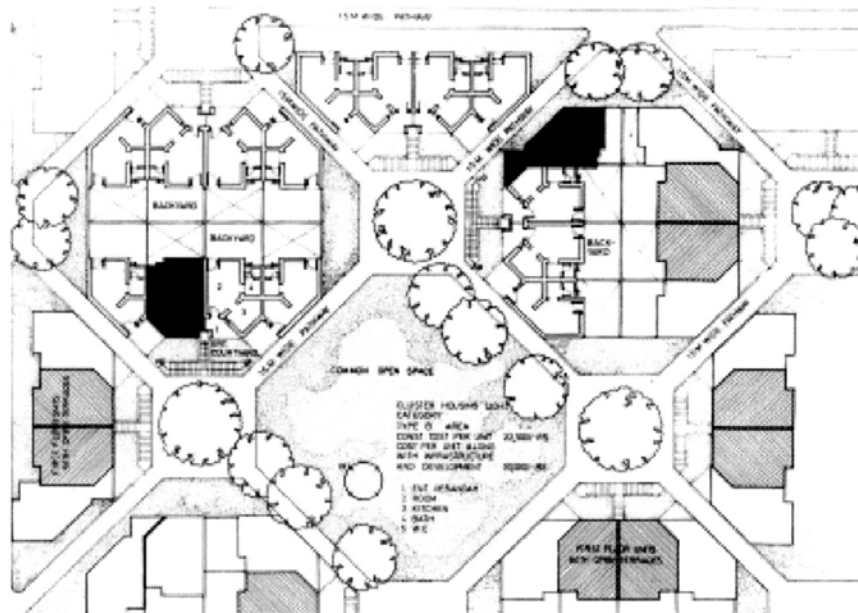


SITE PLAN

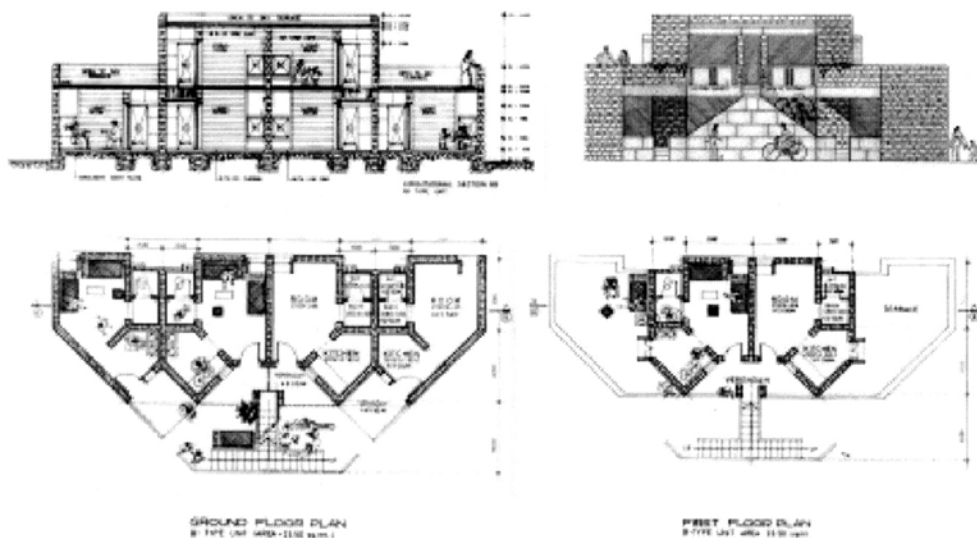

B-TYPE UNITS

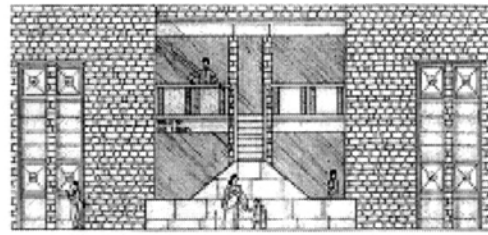

GROUND FLOOR PLAN
A-TYPE UNIT (AREA - 45.00 sq.mt.)

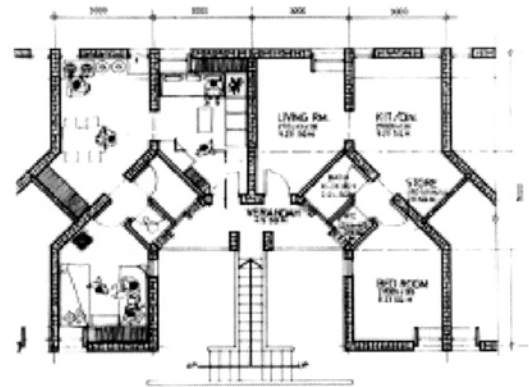


FIRST FLOOR PLAN
A-TYPE UNIT (AREA - 45.00 sq.mt.)


A-TYPE UNITS



LONGITUDINAL SECTION
A-TYPE UNIT

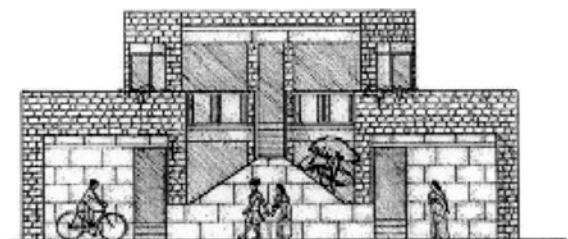

GROUND FLOOR PLAN
C-TYPE UNIT (AREA - 45.00 sq.mt.)

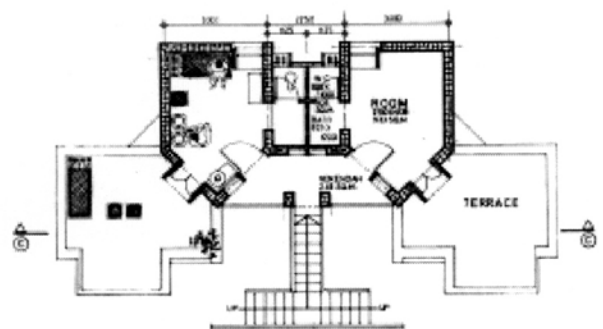

FIRST FLOOR PLAN
C-TYPE UNIT (AREA - 45.00 sq.mt.)

C-TYPE UNITS