



FRONT ELEVATION



REAR ELEVATION

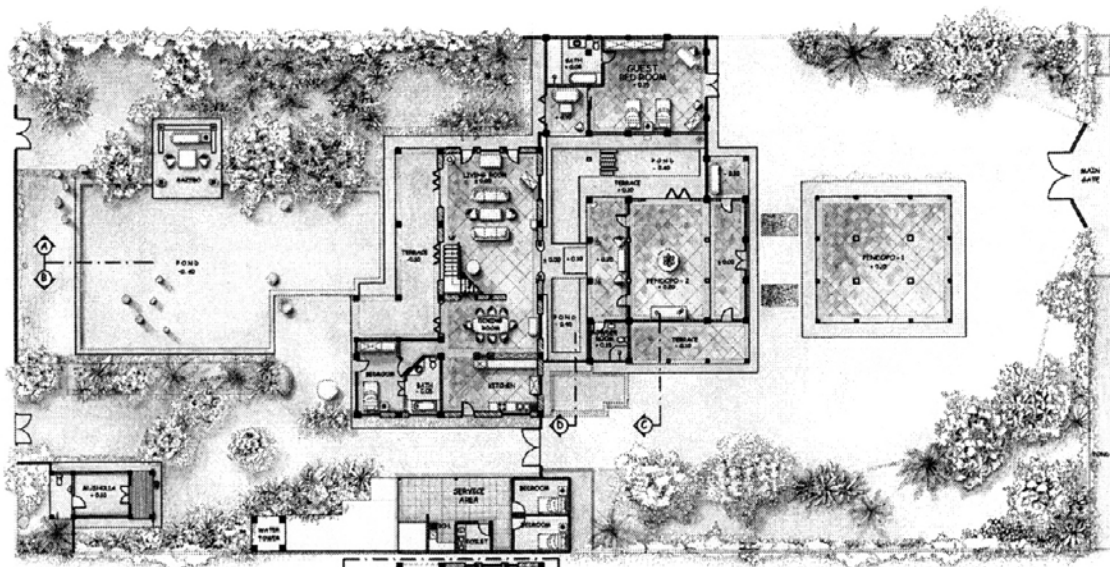


SITE PLAN
SCALE 1: 200

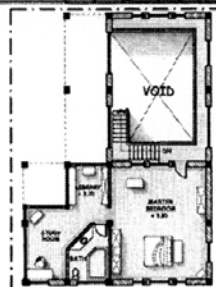


2 ND FLOOR PLAN
SCALE 1: 200


GROUND FLOOR PLAN

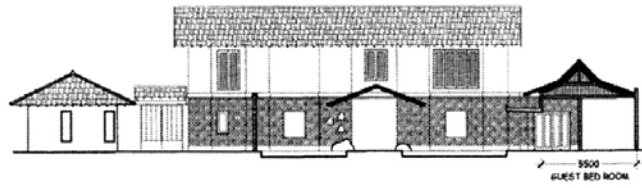

SECTION D

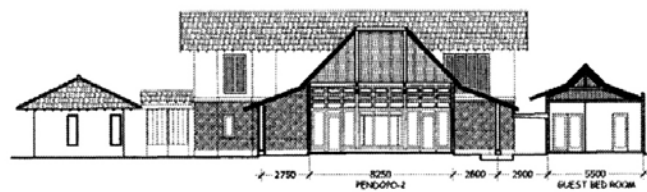


SECTION C

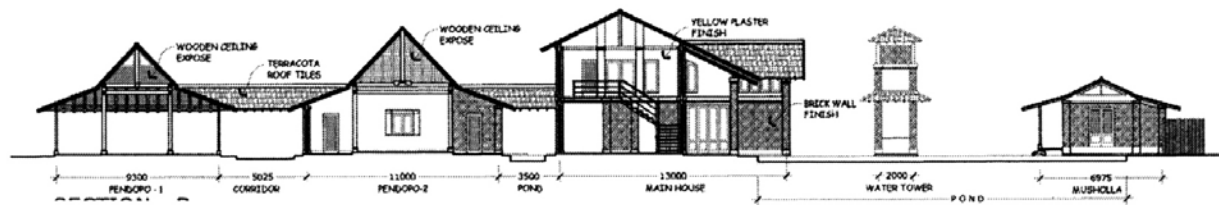

SECTION B





SECTION A

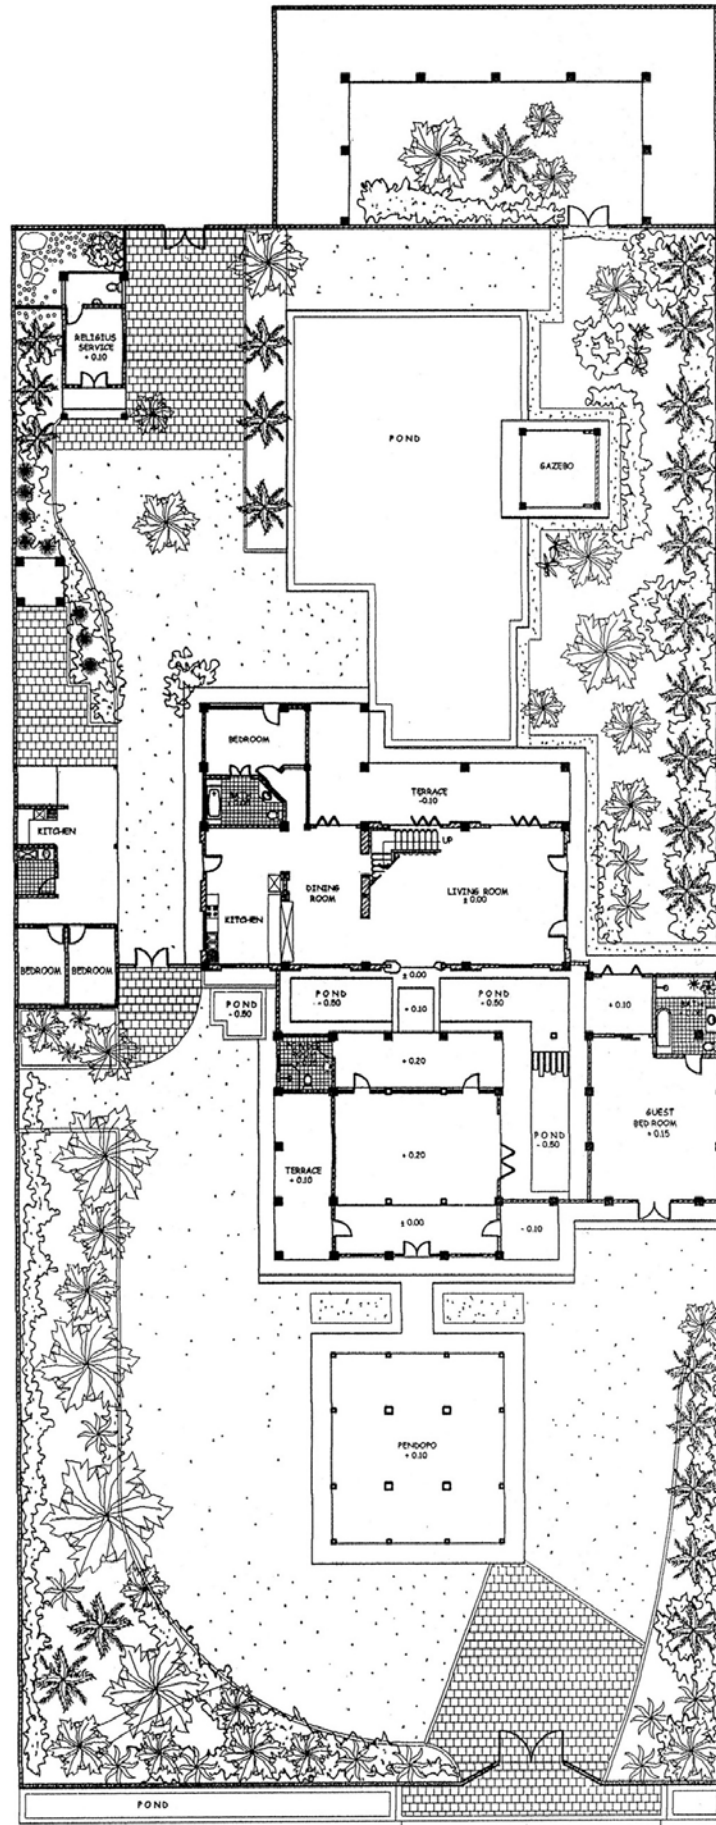


SITE PLAN
SCALE 1:250

YUSMAN'S HOUSE

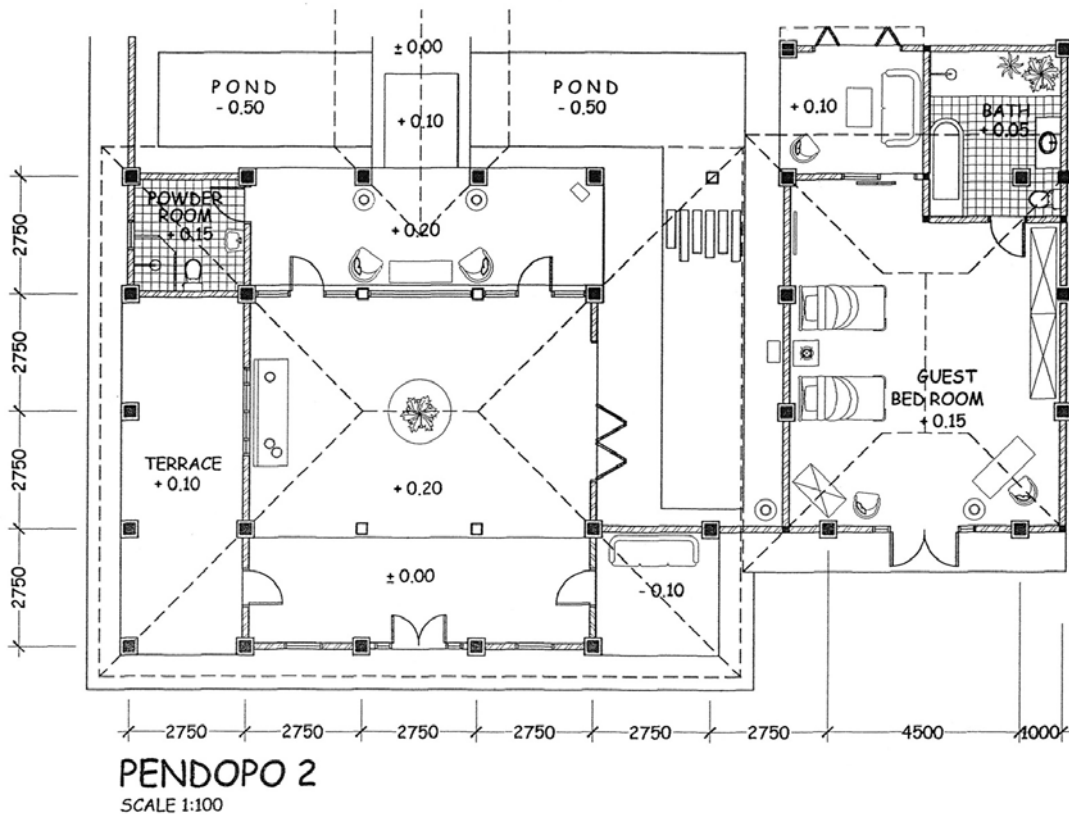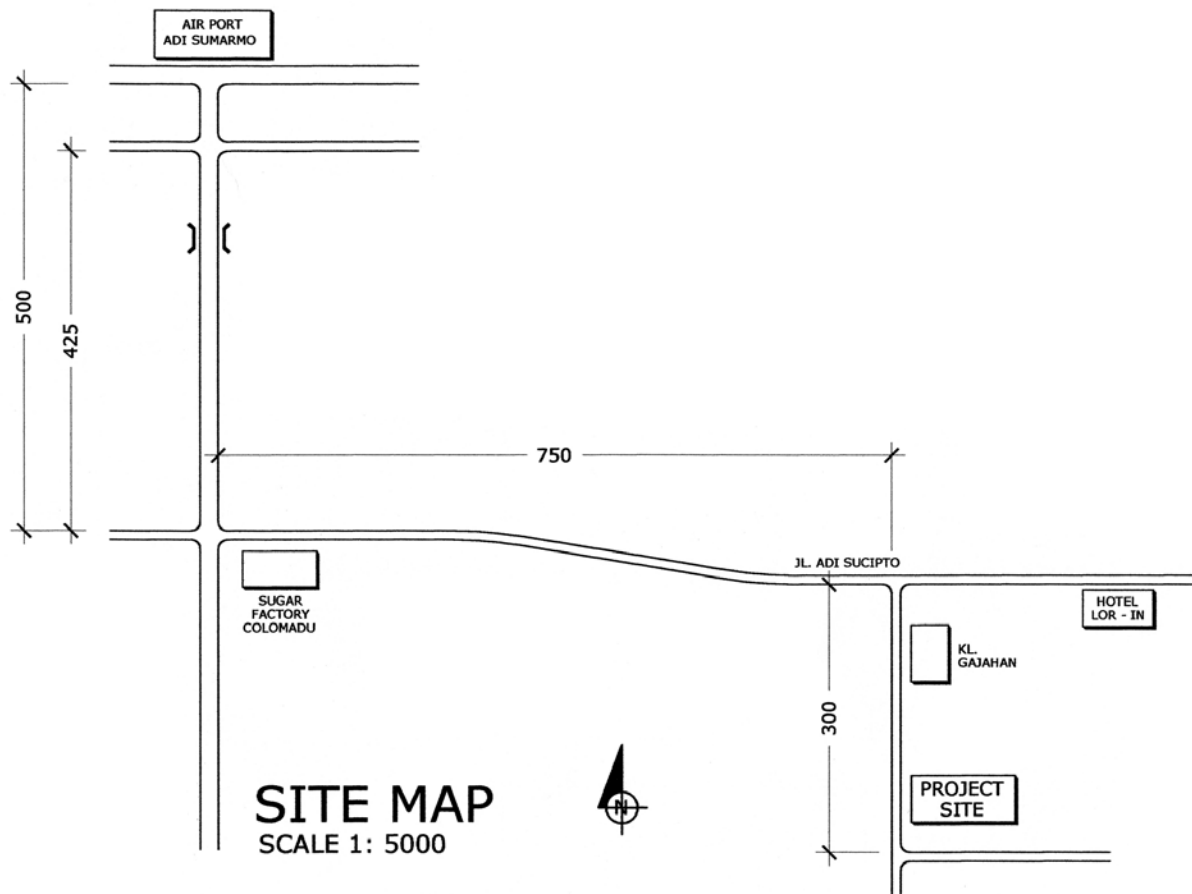


YUSMAN 'S HOUSE

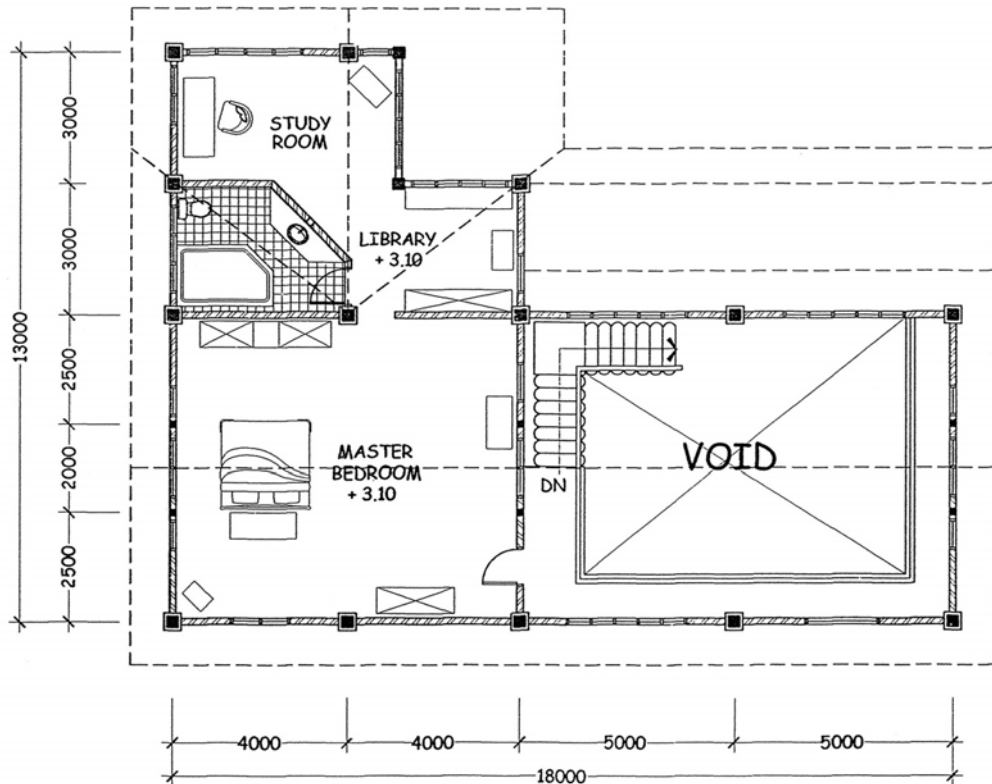

2 ND FLOOR MAIN HOUSE

SCALE 1:100


YUSMAN S HOUSE

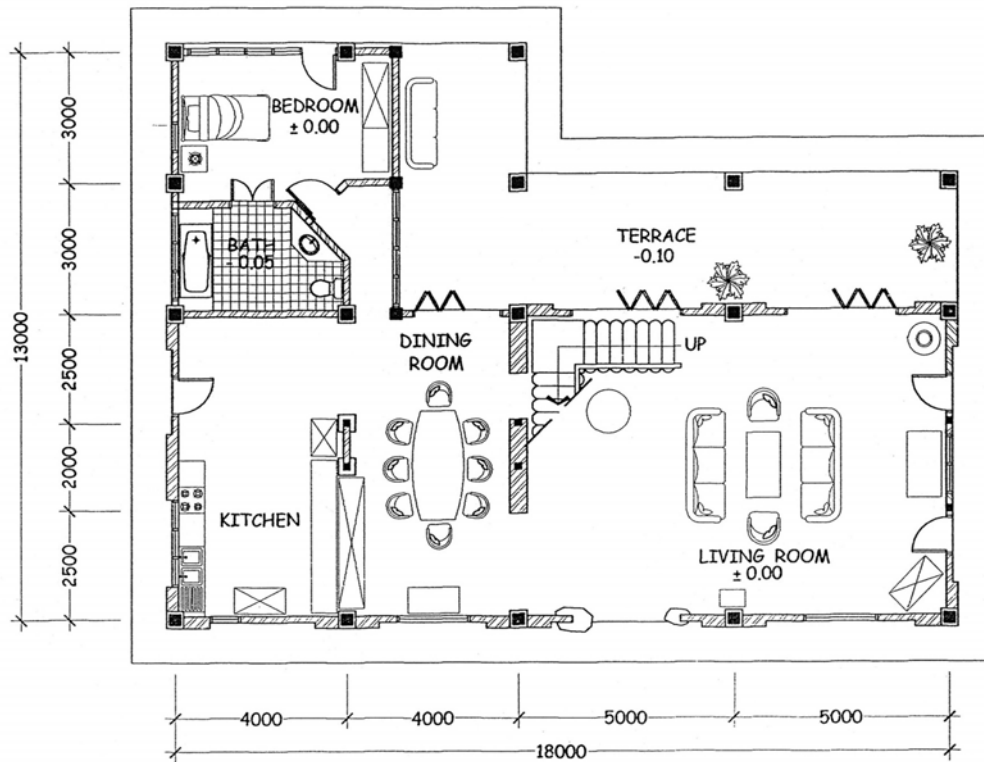


1ST FLOOR MAIN HOUSE

SCALE 1:100


YUSMAN'S HOUSE

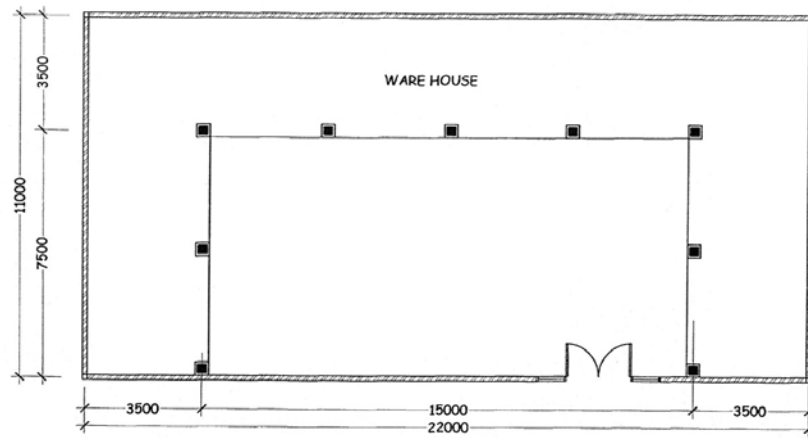


WARE HOUSE
SCALE 1:100

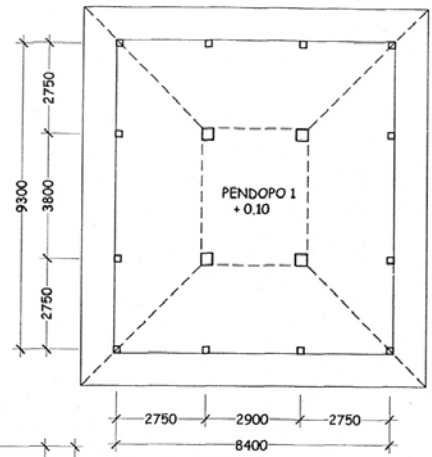


PENDOPO 1
SCALE 1:100

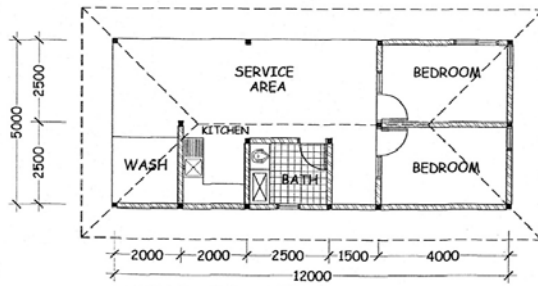

SERVICE AREA
SCALE 1:100

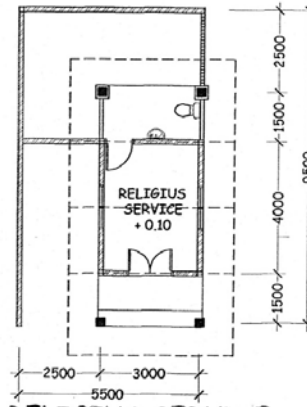


RELIGIUS SERVICE
SCALE 1:100

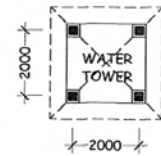




WATER TOWER
SCALE 1:100

YUSMAN'S HOUSE

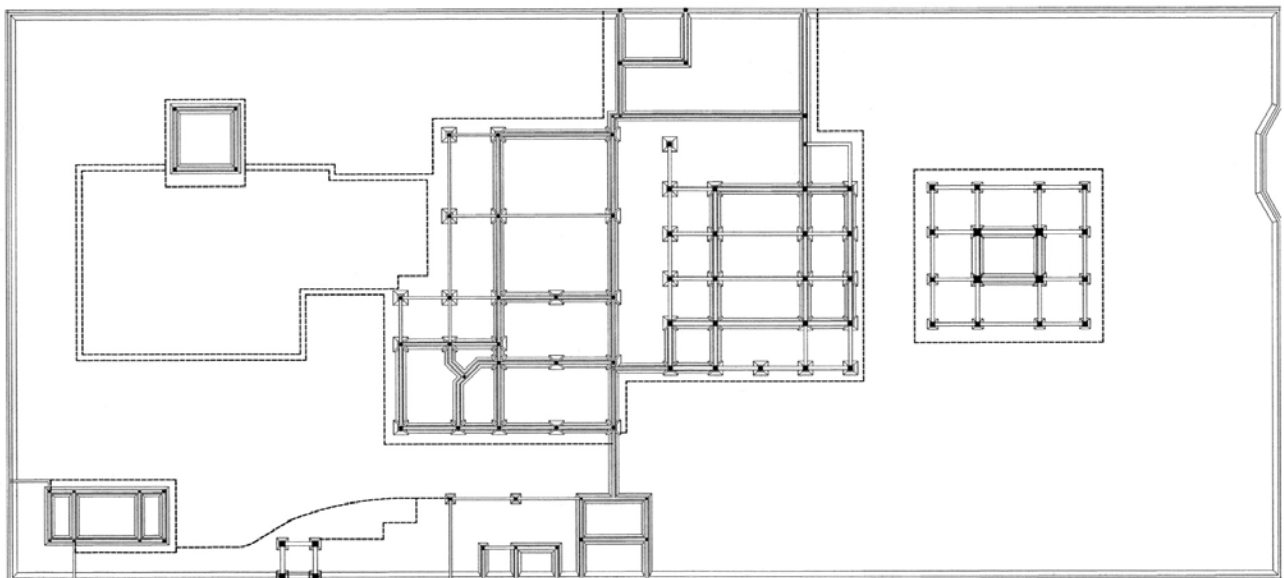

PILING PLAN
SCALE 1: 200



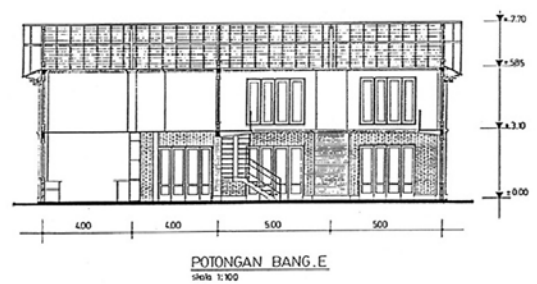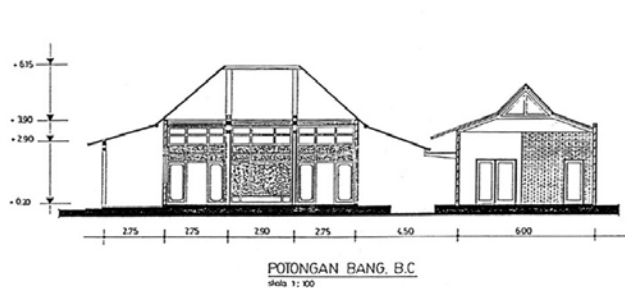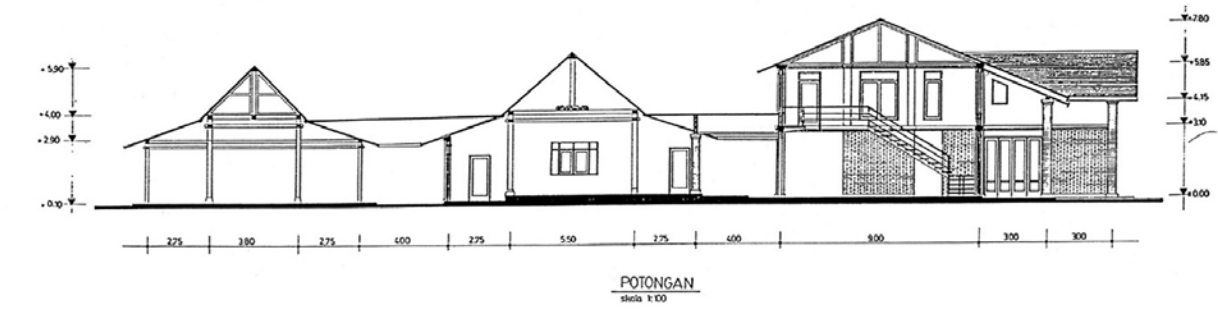

YUSMAN'S HOUSE

