




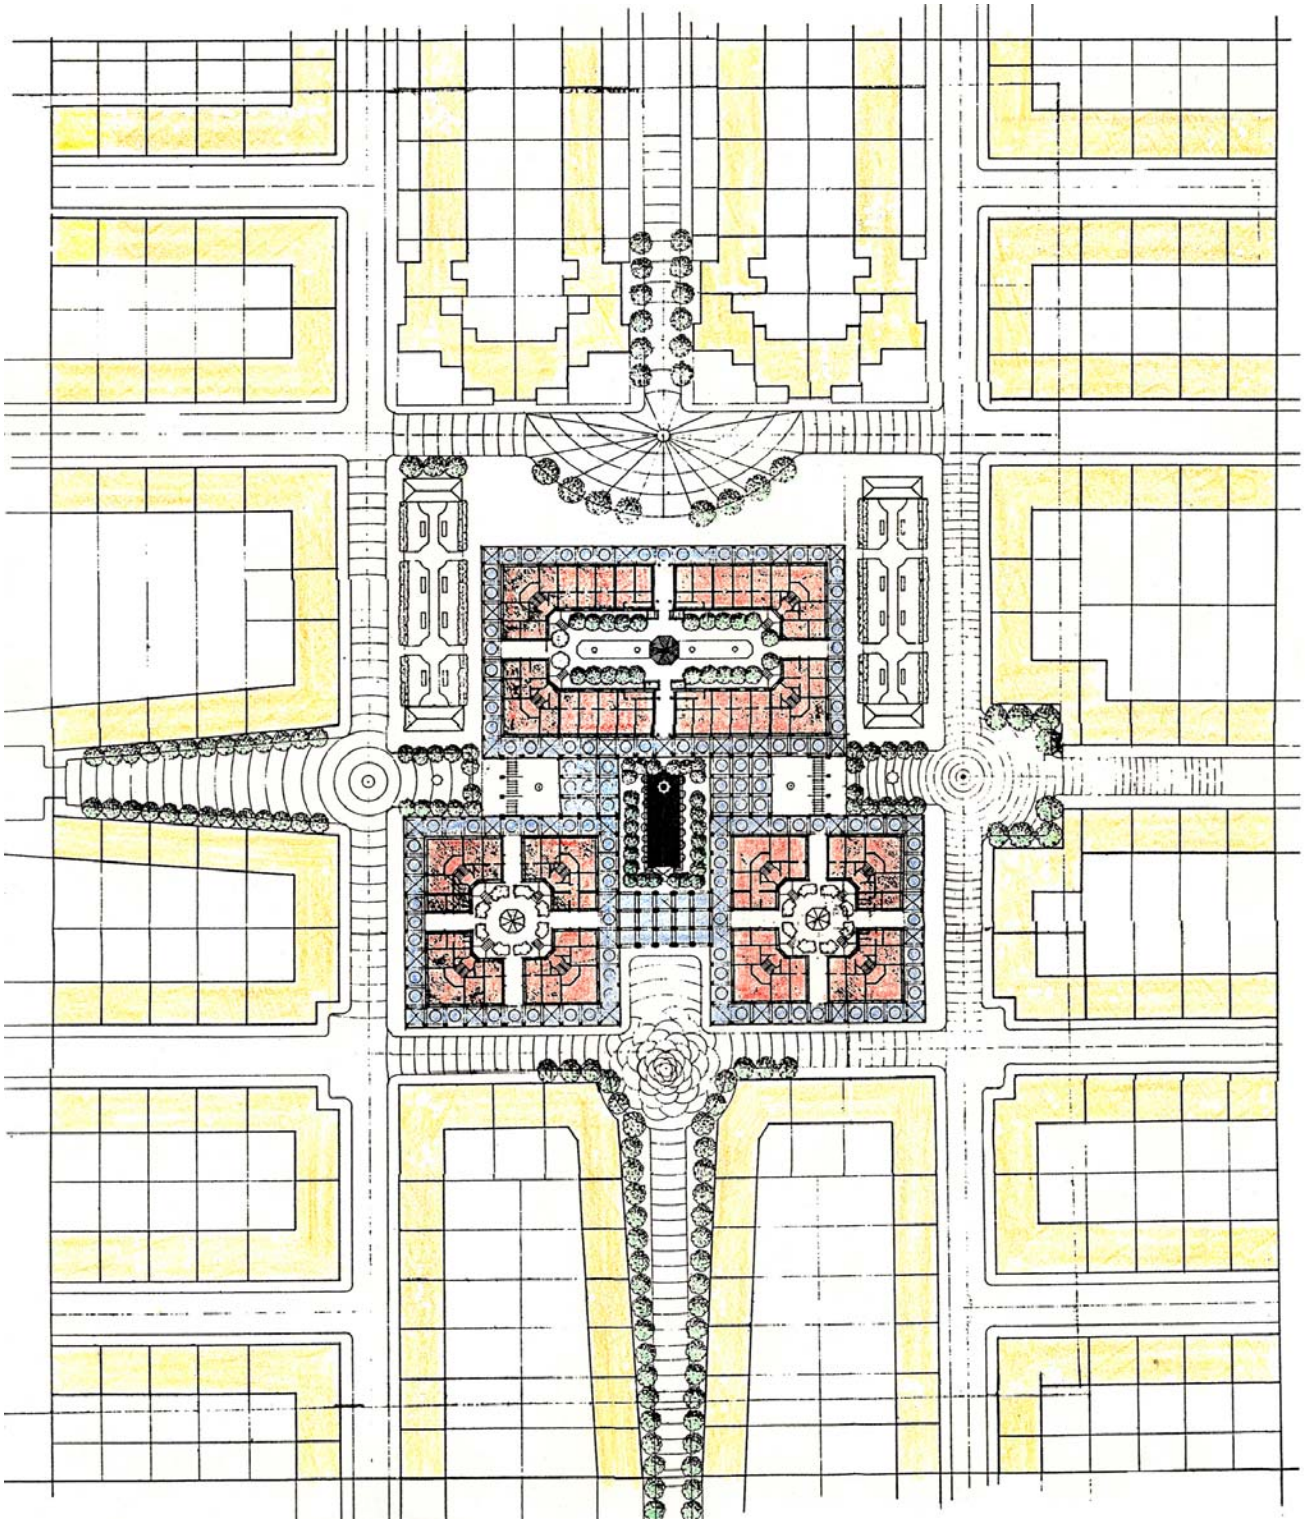


Assif Housing, Marrakech, Morocco

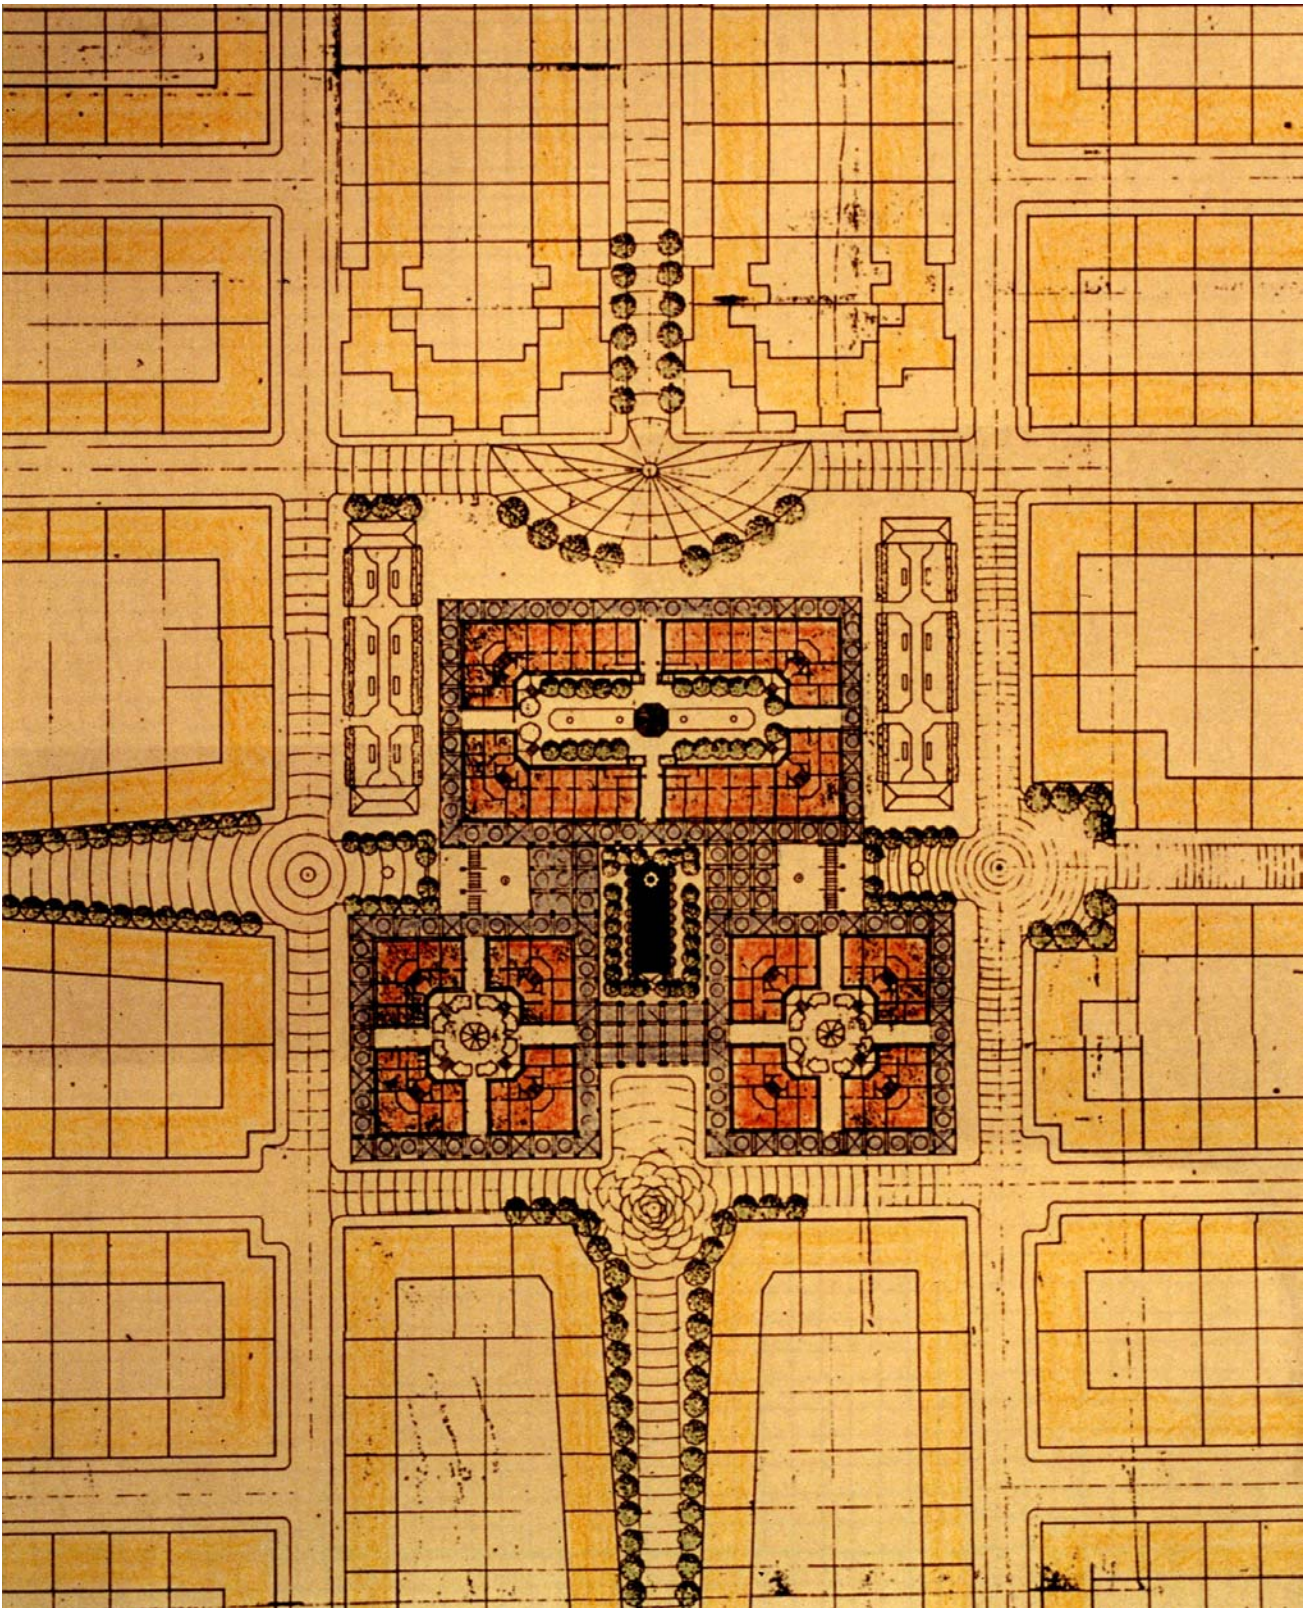


Assif Housing, Marrakech, Morocco

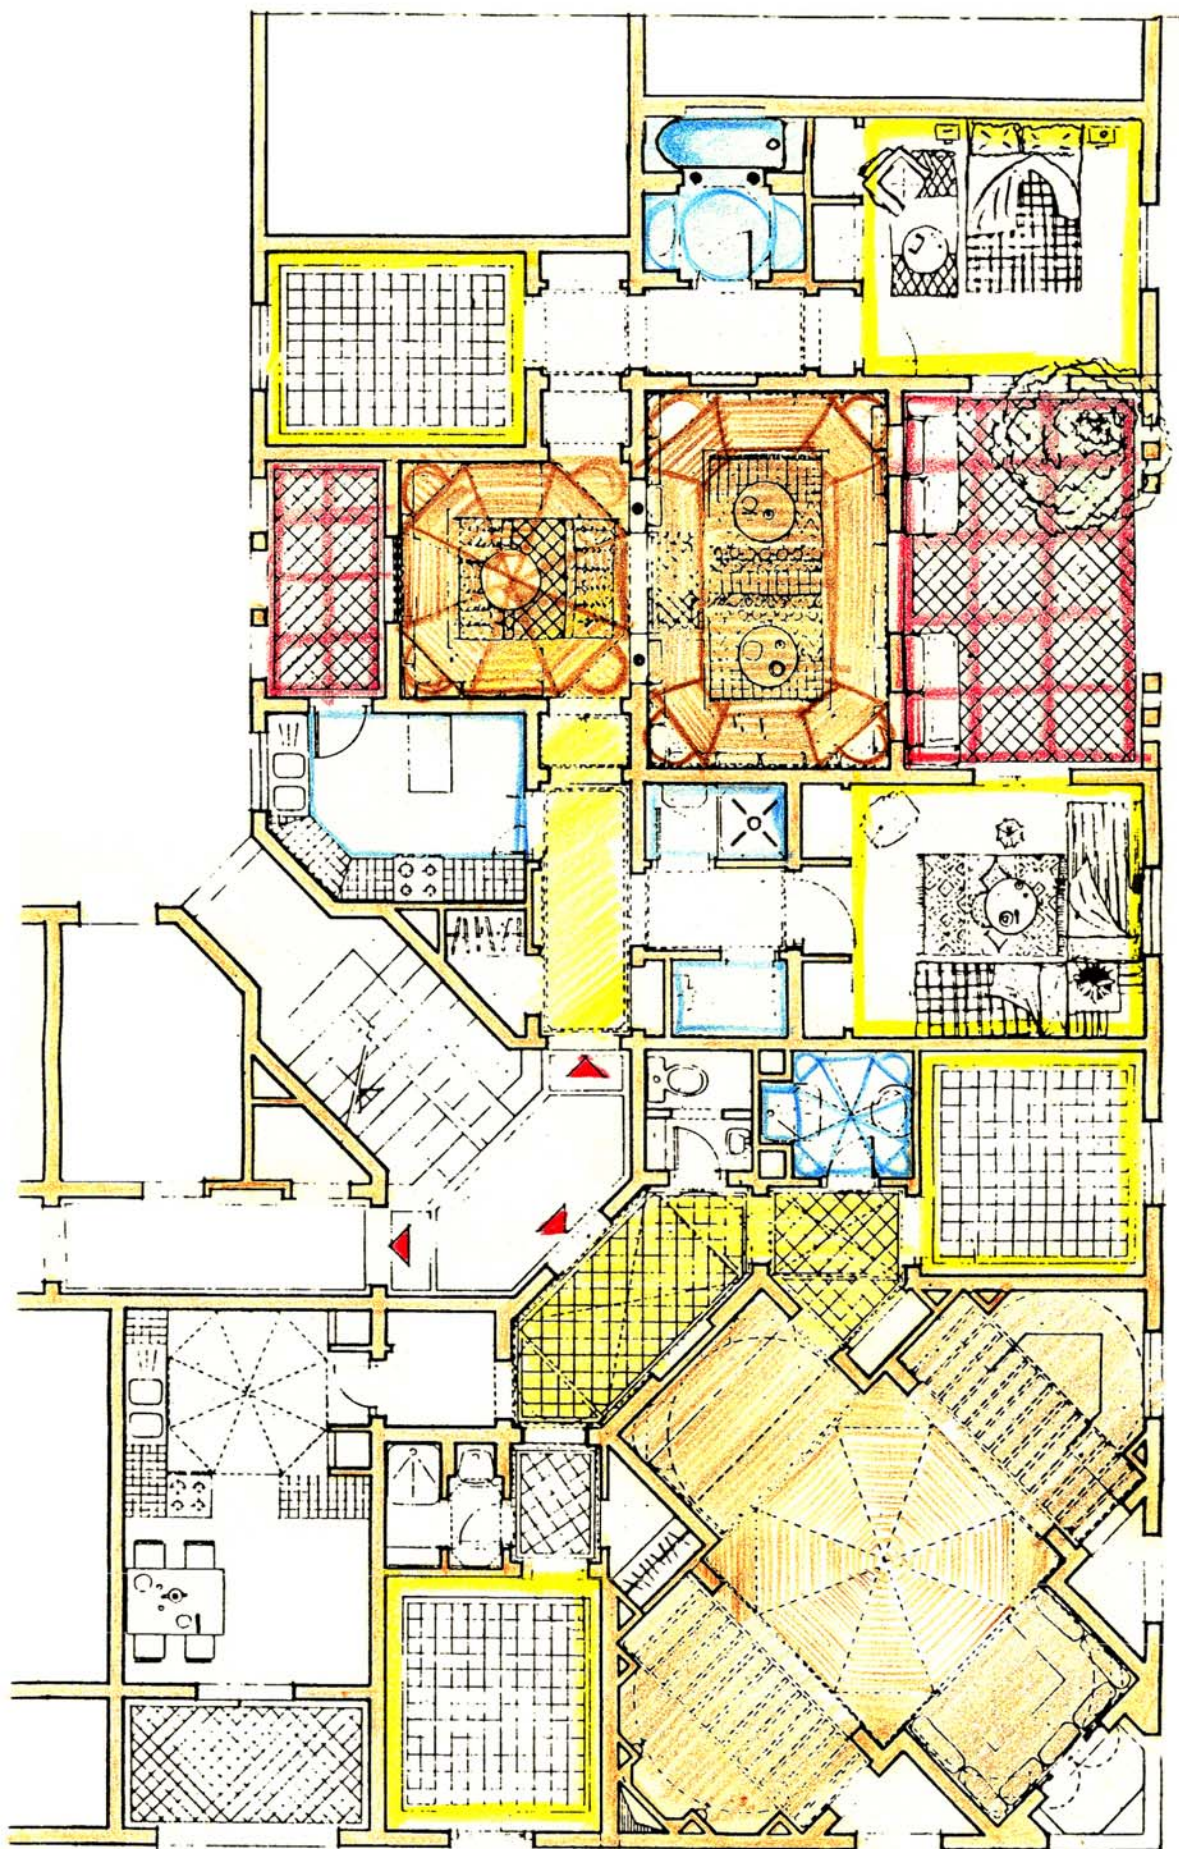



Assif Collectif: deux appartements types

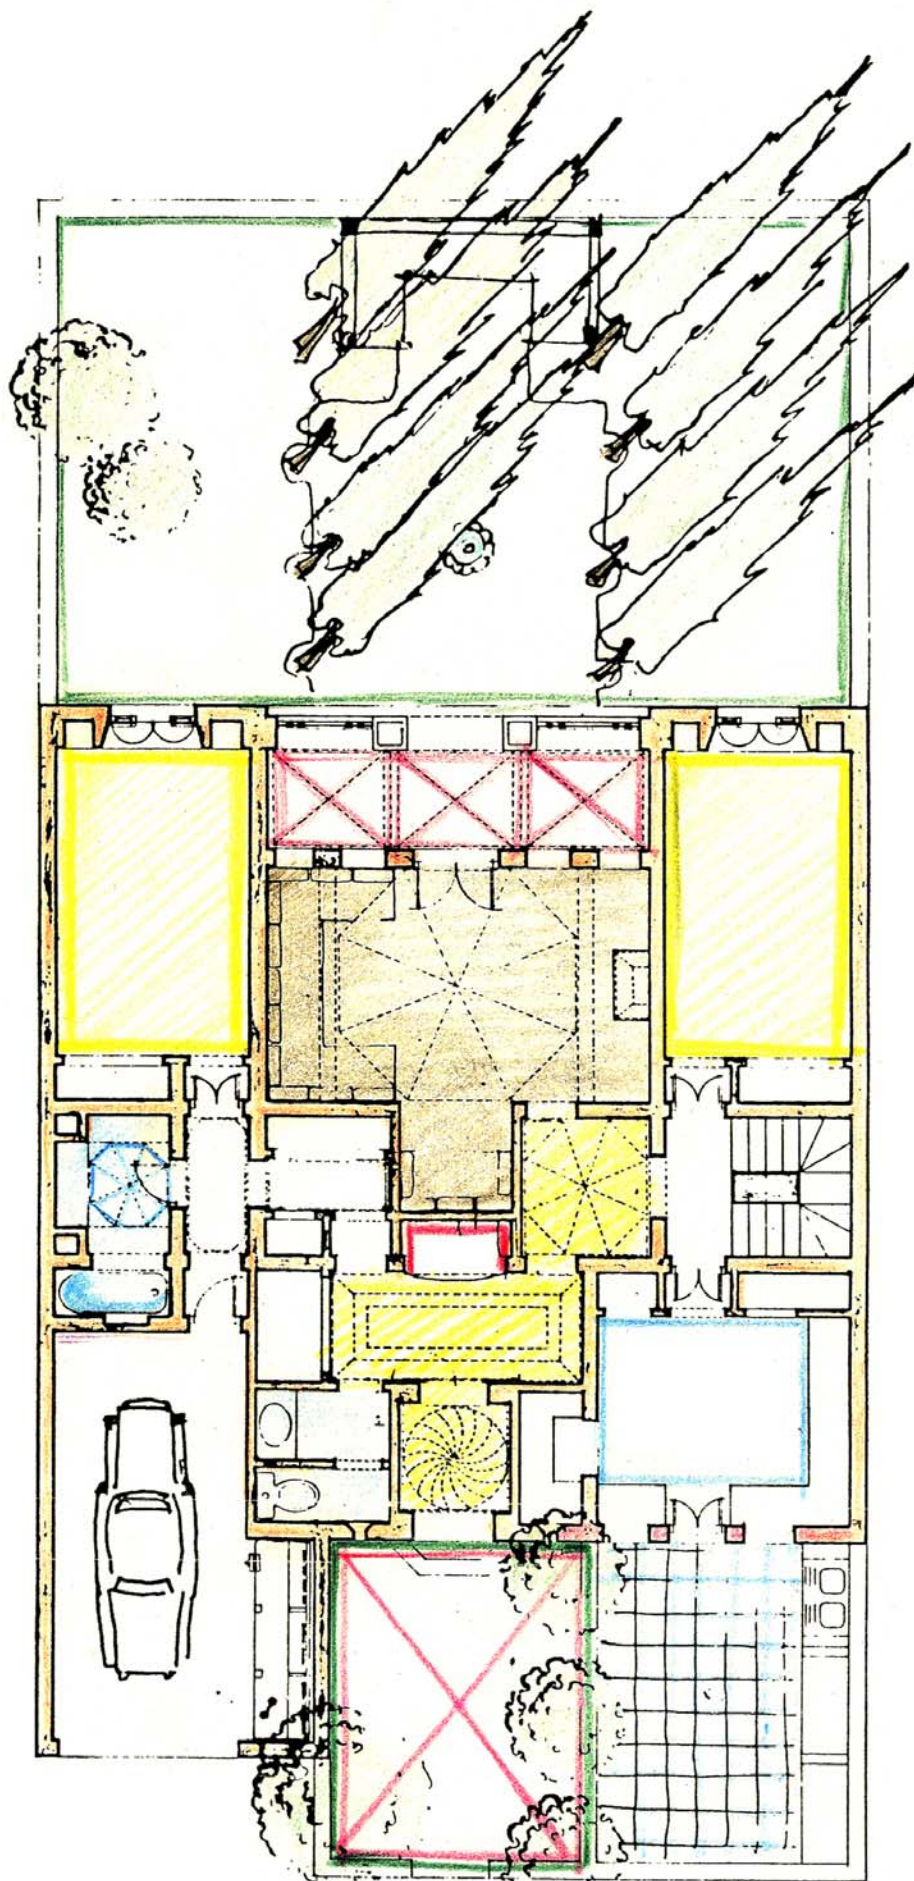


Maison en bande: rez-de-chaussée

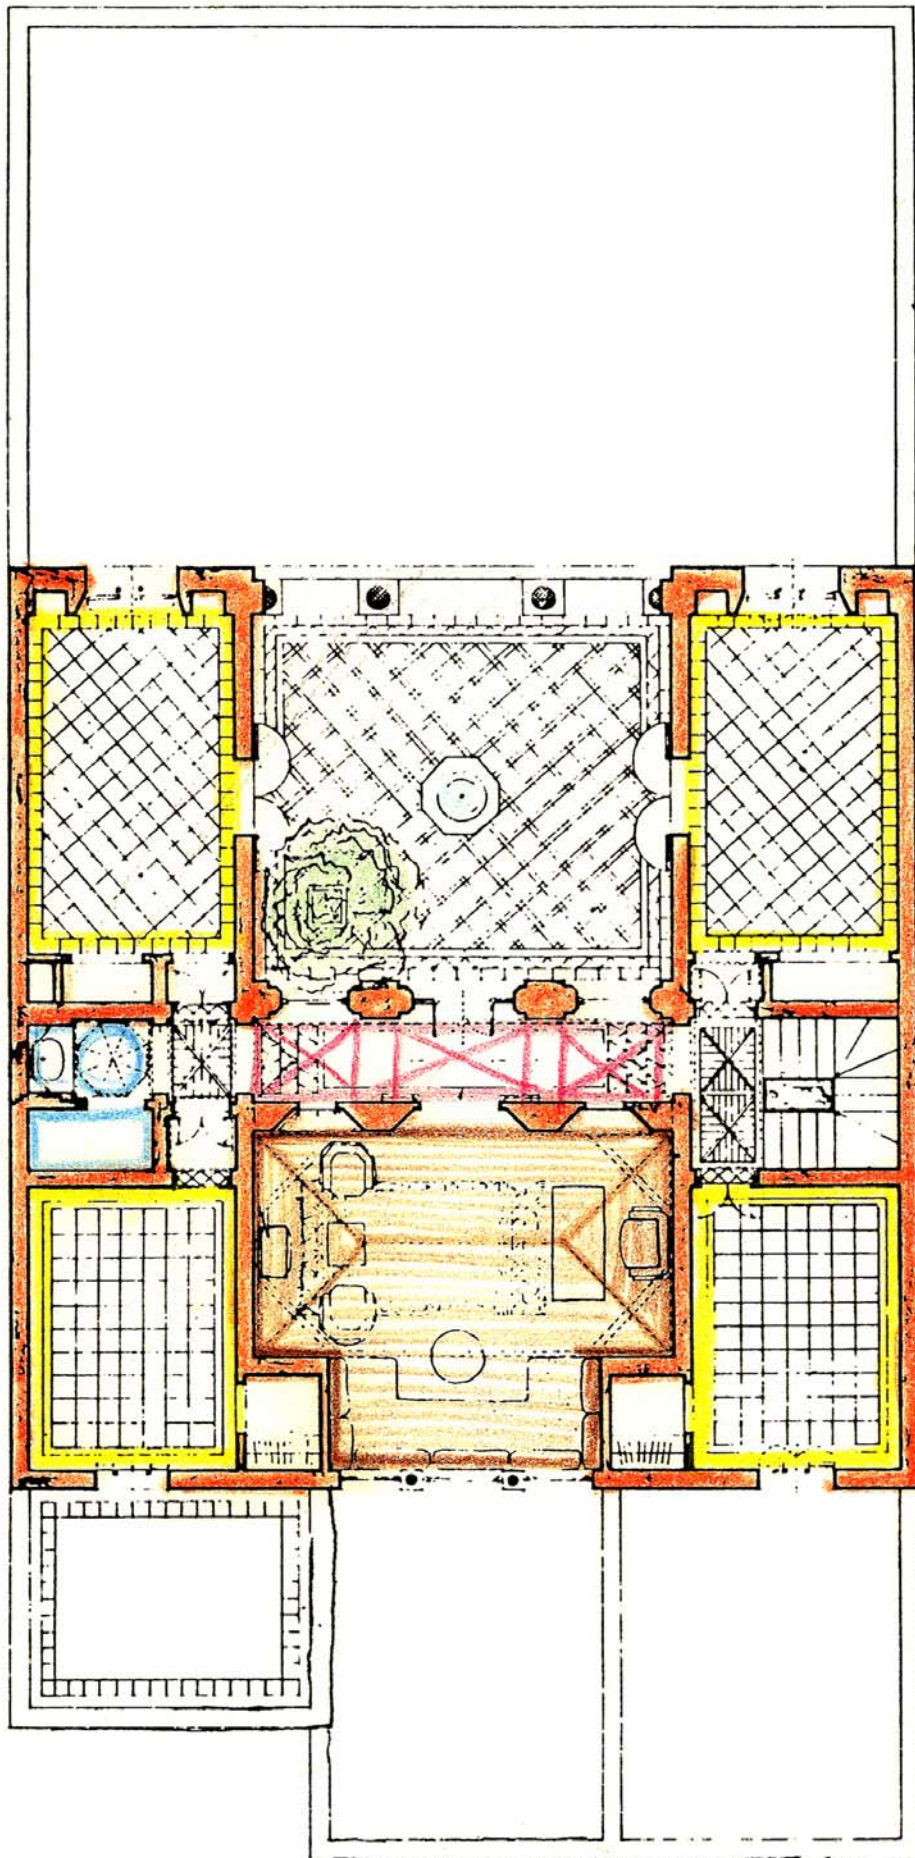


Maison en bande: étages avec patio haut

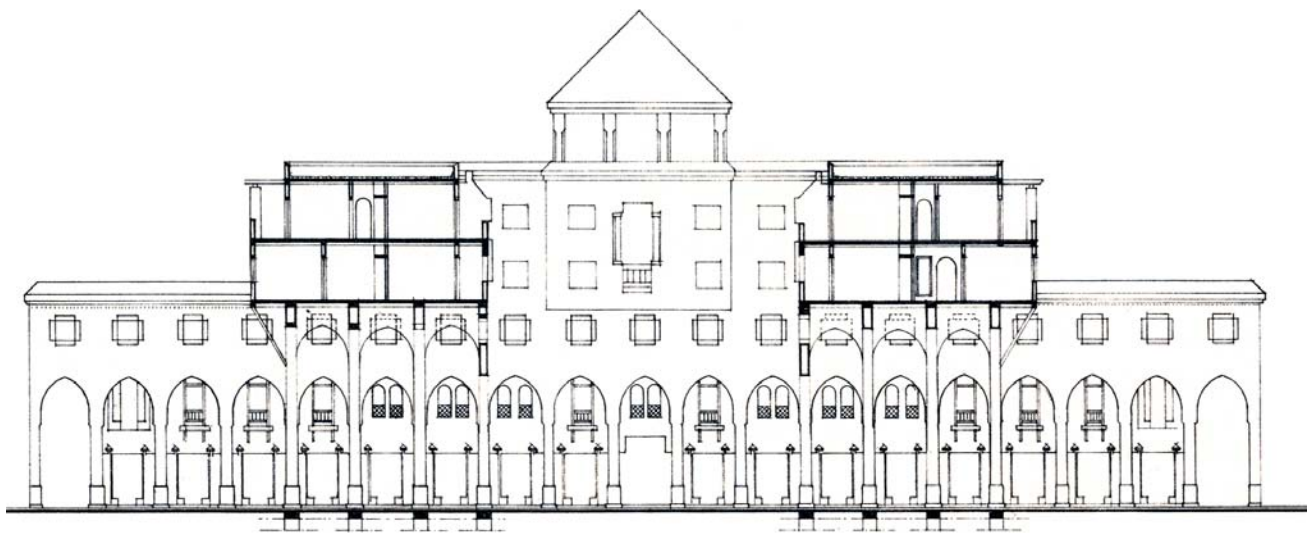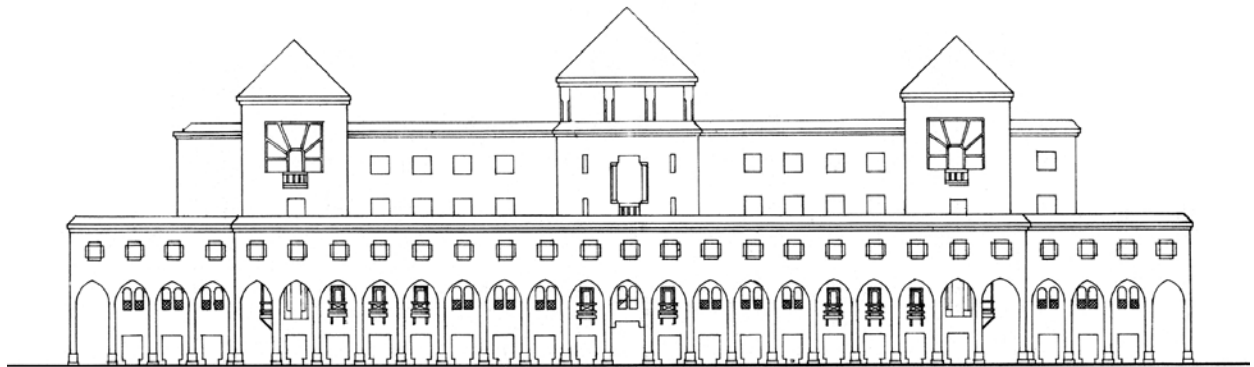

Assif Housing, Marrakech, Morocco

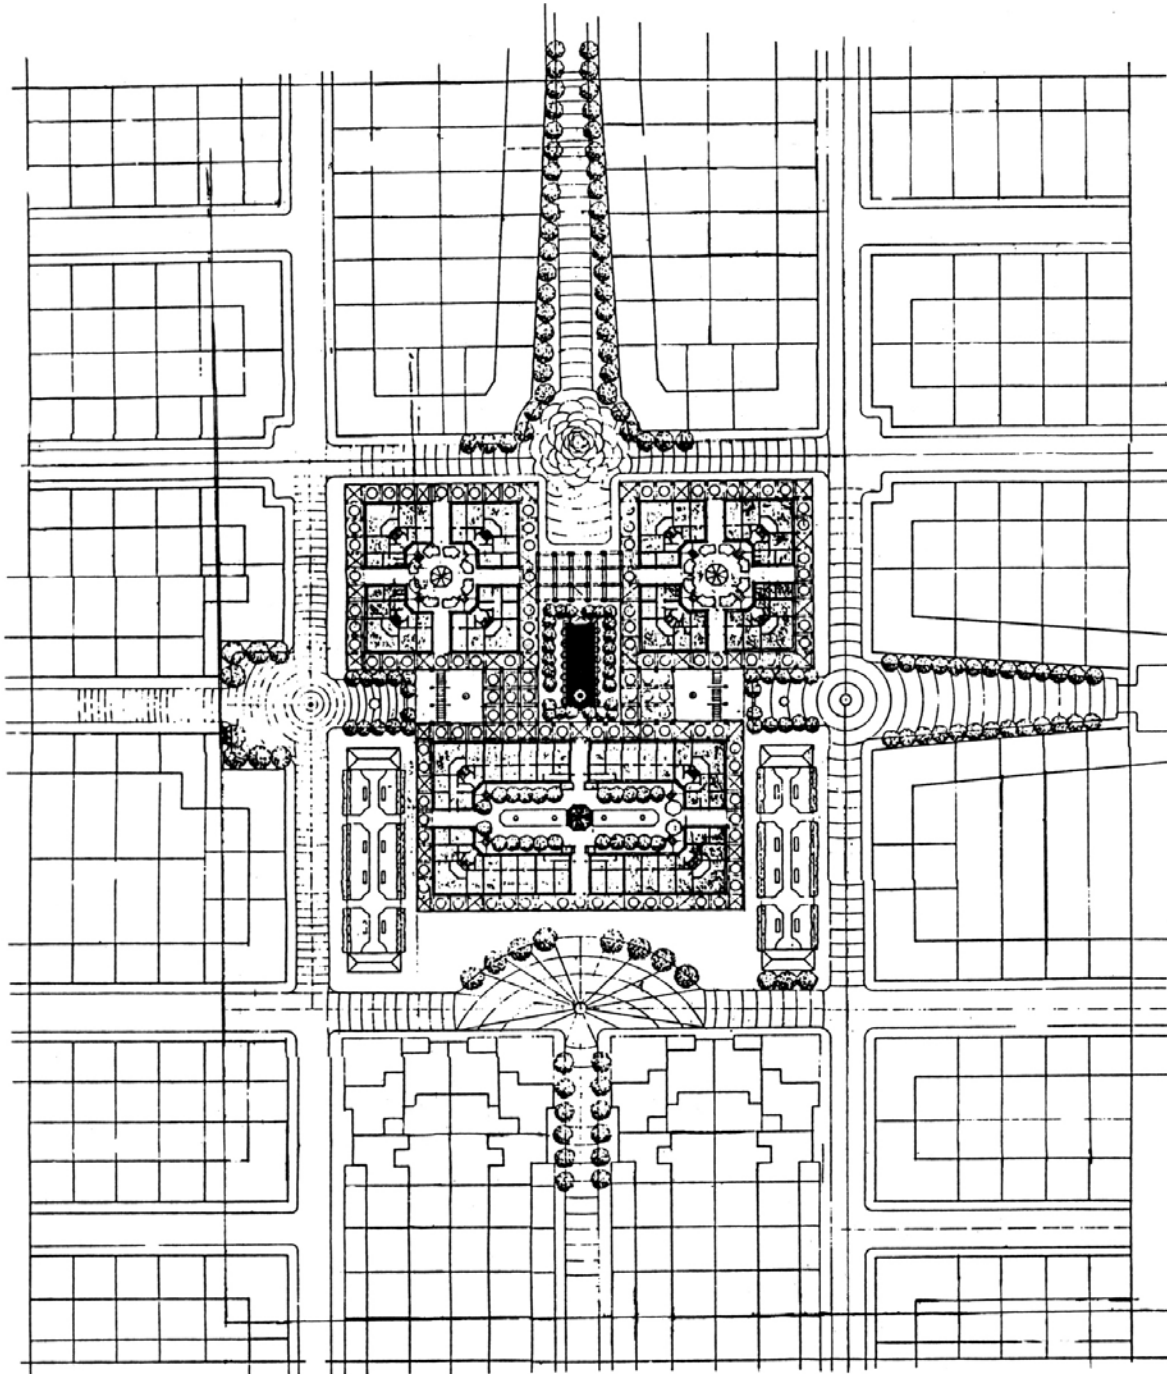


Partial site plan of Assif quarter;
Rowhouses (yellow), and
Apartments (red).

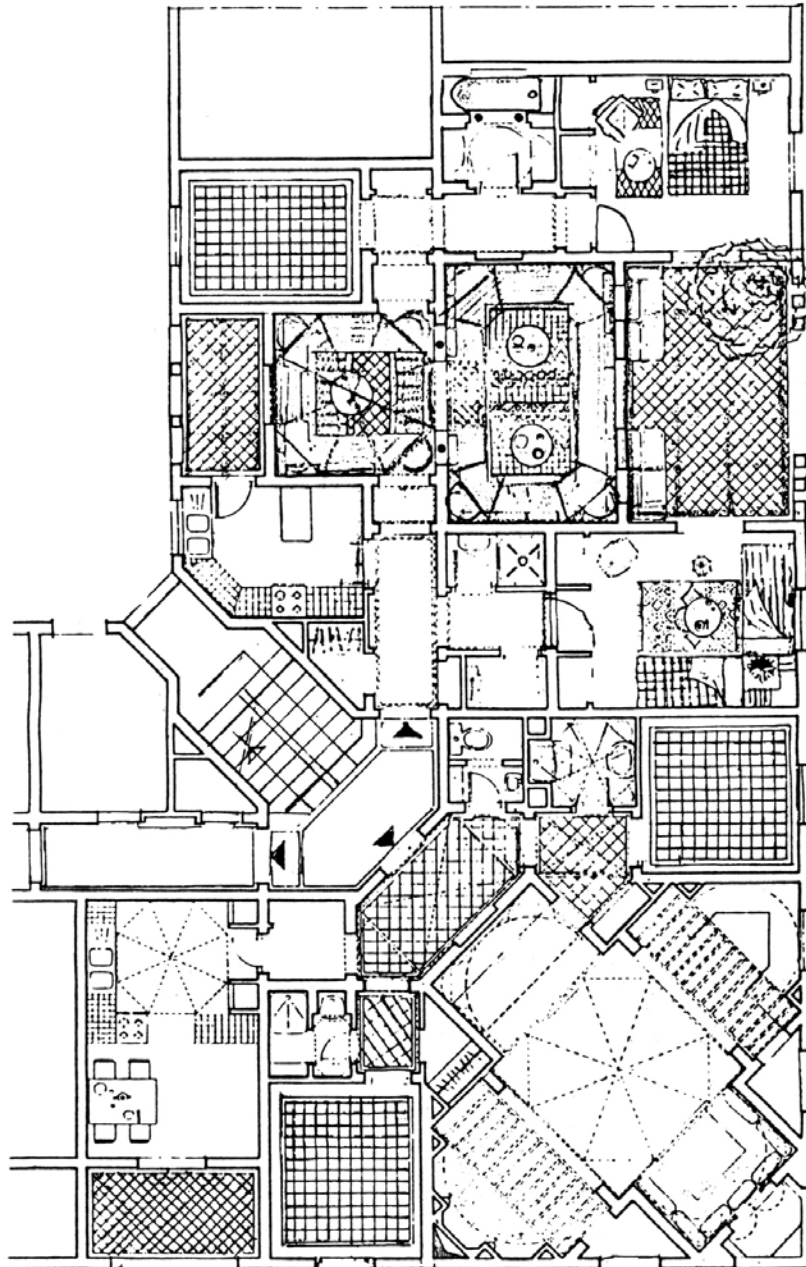

Assif Collectif : Deux appartements types


Apartments: Plan of two units.

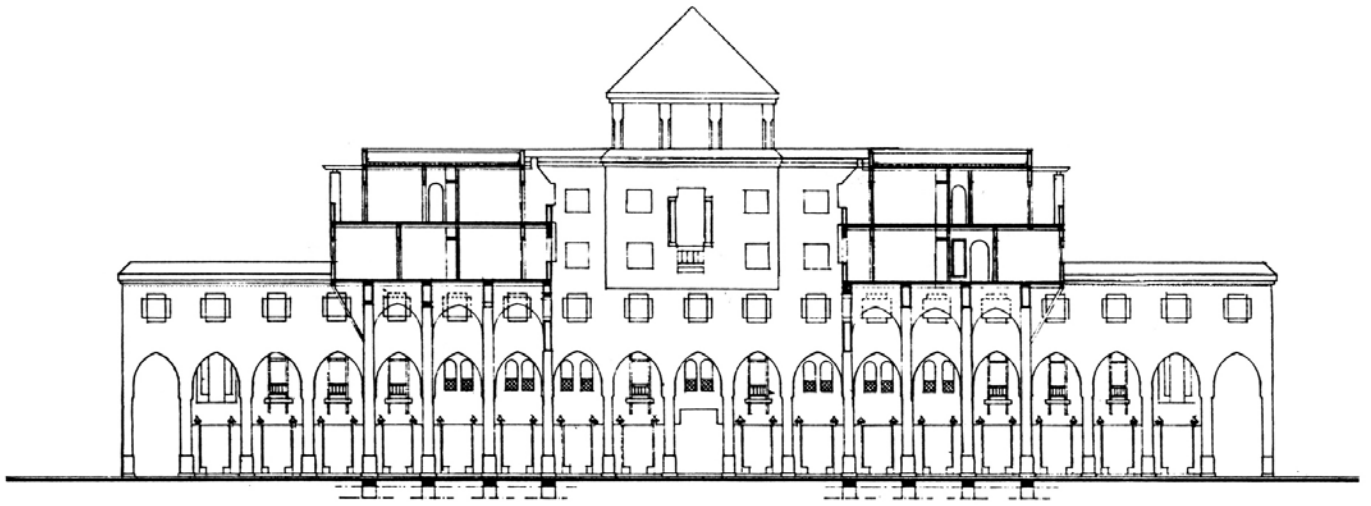


Section through gallery connecting
two blocks of apartments; elevations
of apartment blocks.



Appartement blocks Elevation

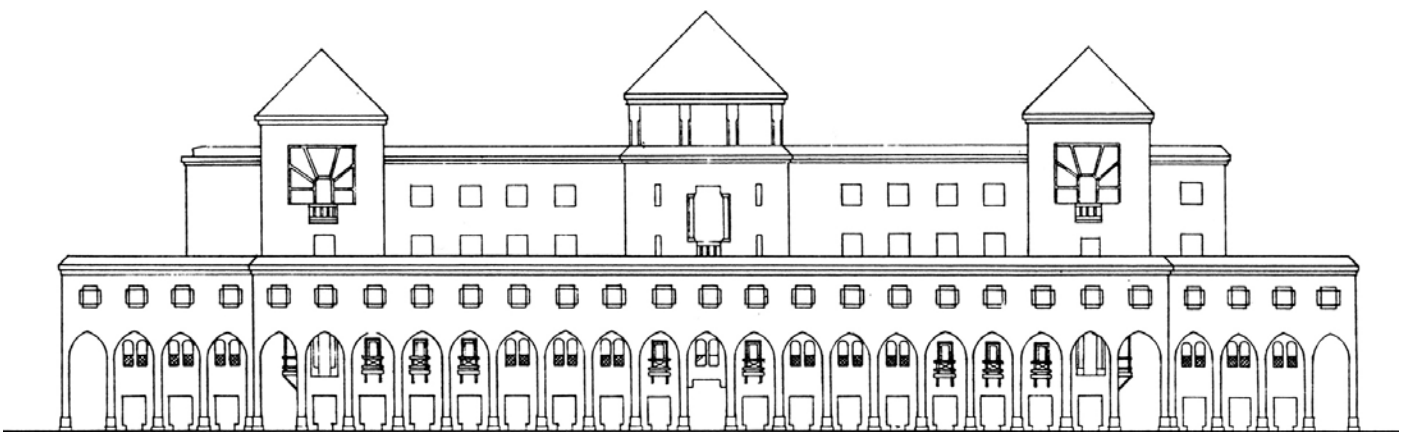


it blocks, elevations.

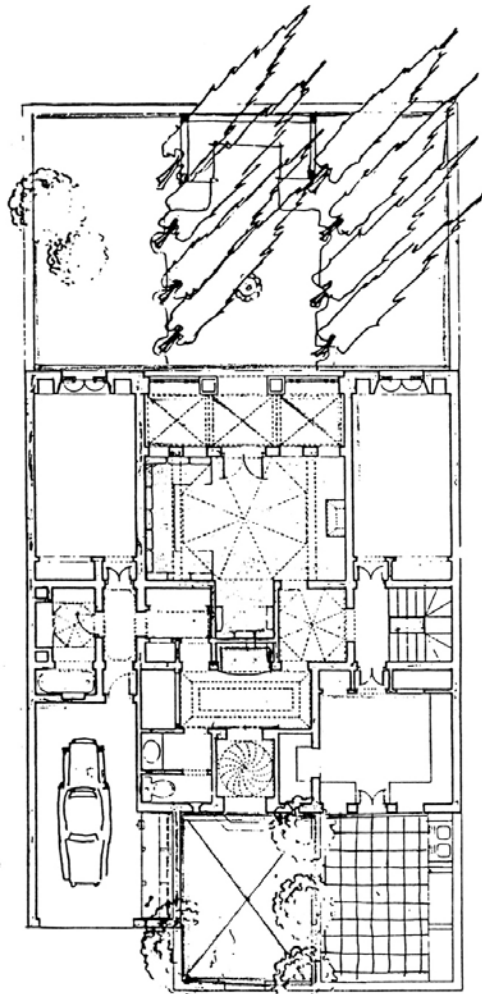


Maison en bande : Rez-de-chaussée

Rowhouses:
ground floor plan (left) and upper
floor plan with patio (right).

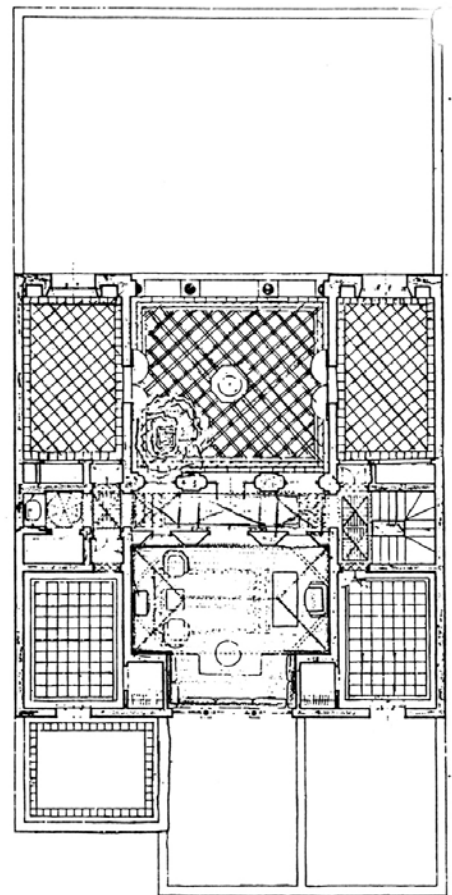

Maison en bande : Etage avec patio haut

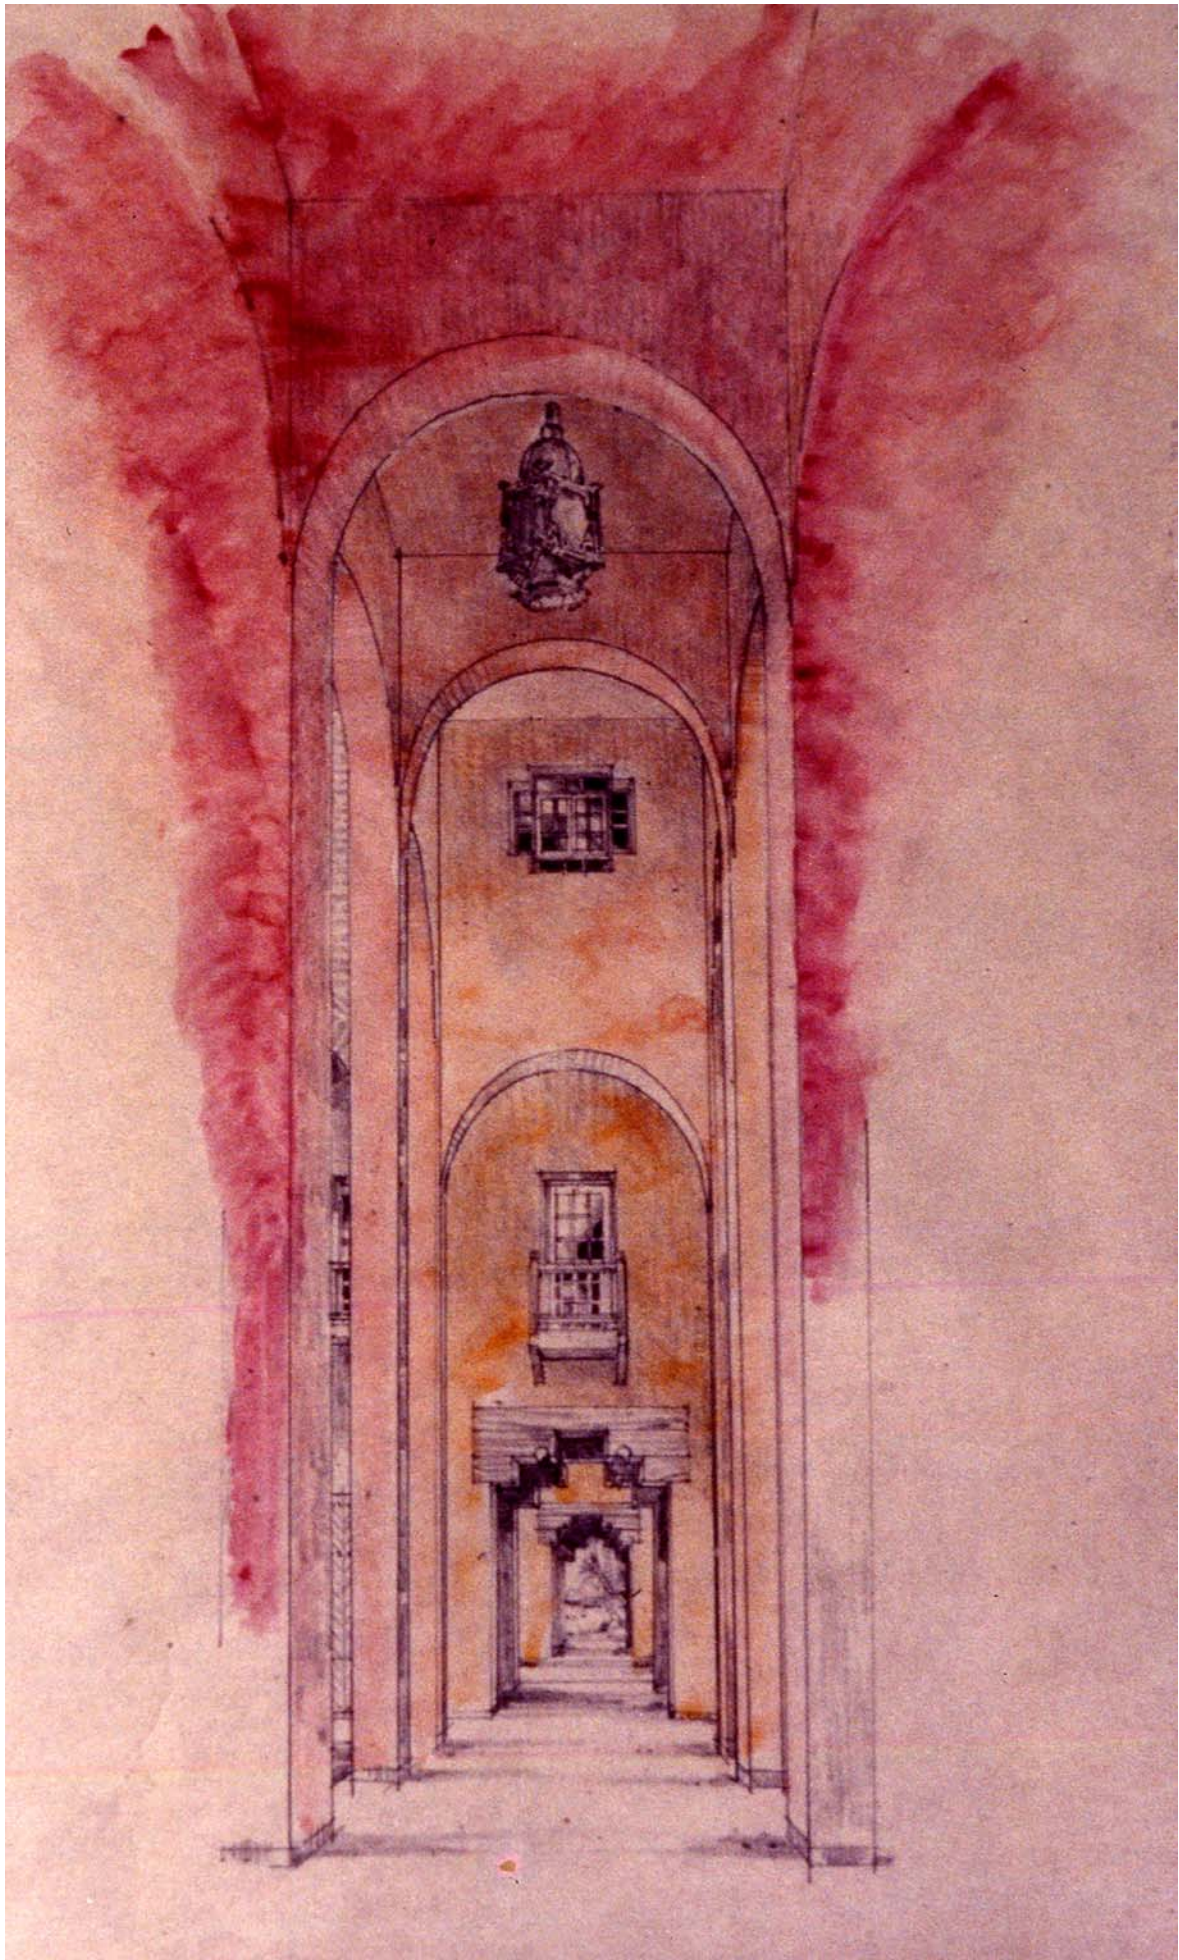

Assif Housing, Marrakech, Morocco



Assif Housing, Marrakech, Morocco