




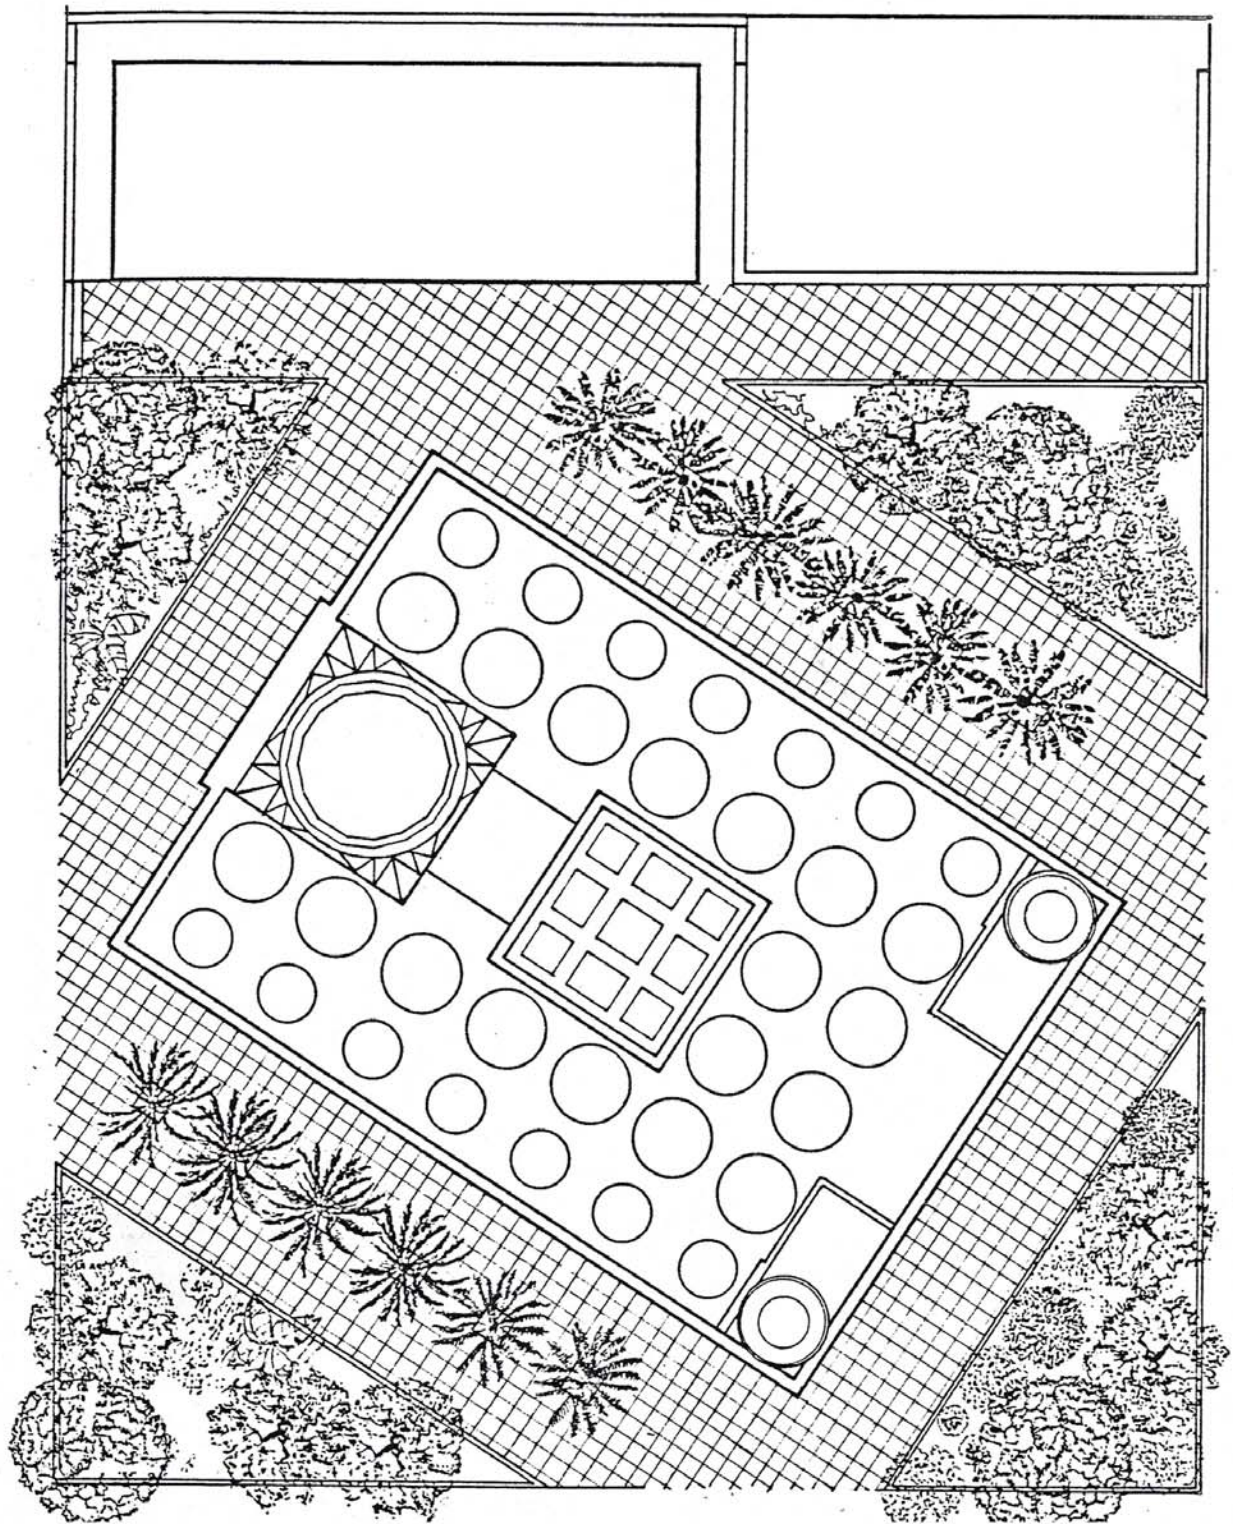


Harithy Mosque: Site Plan

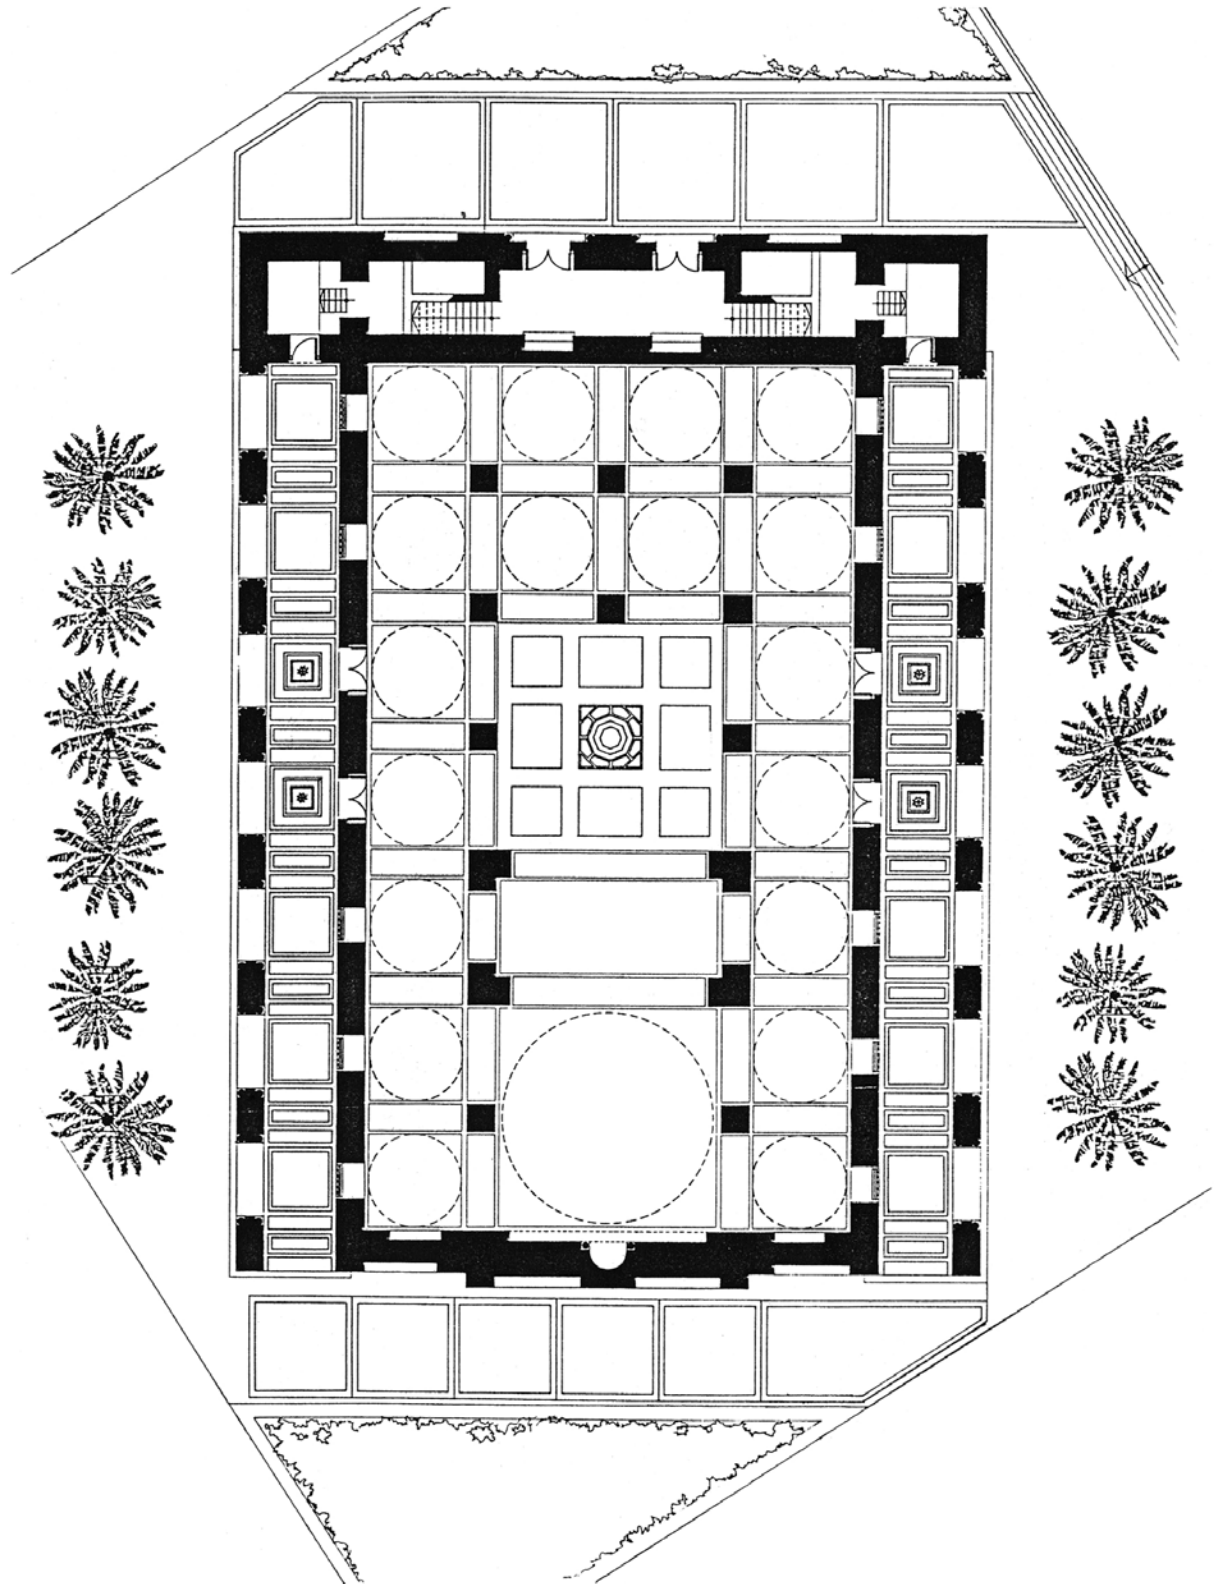

Harithy Mosque: Ground Floor Plan

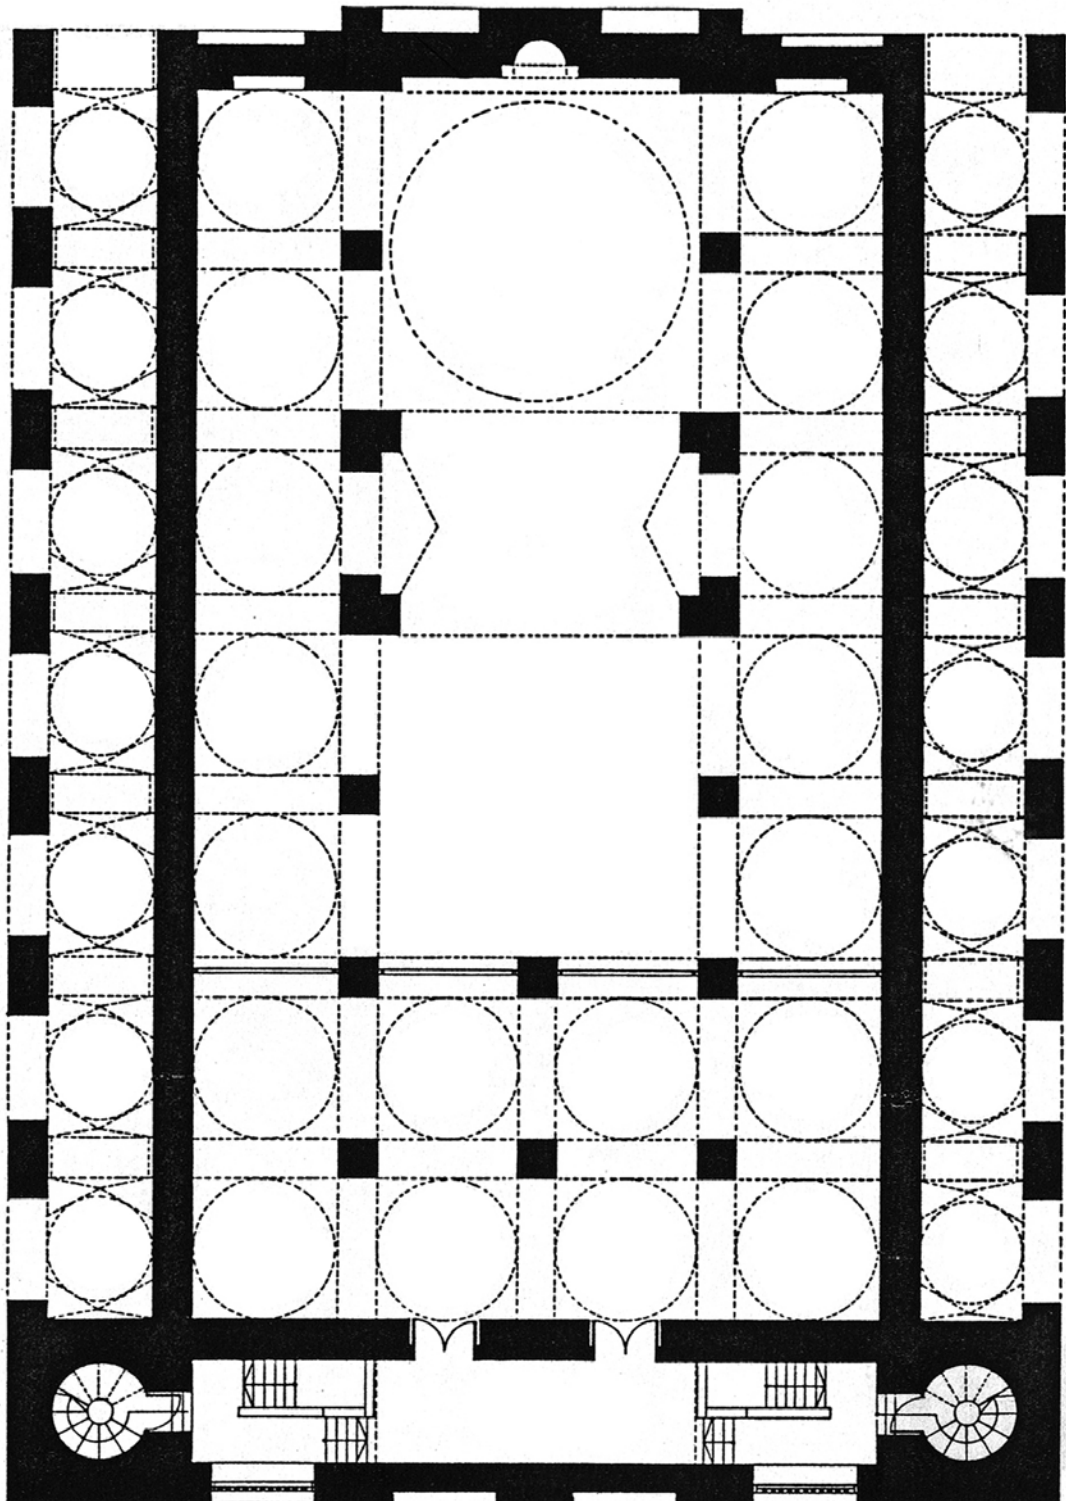


Harithy Mosque: First Floor Plan

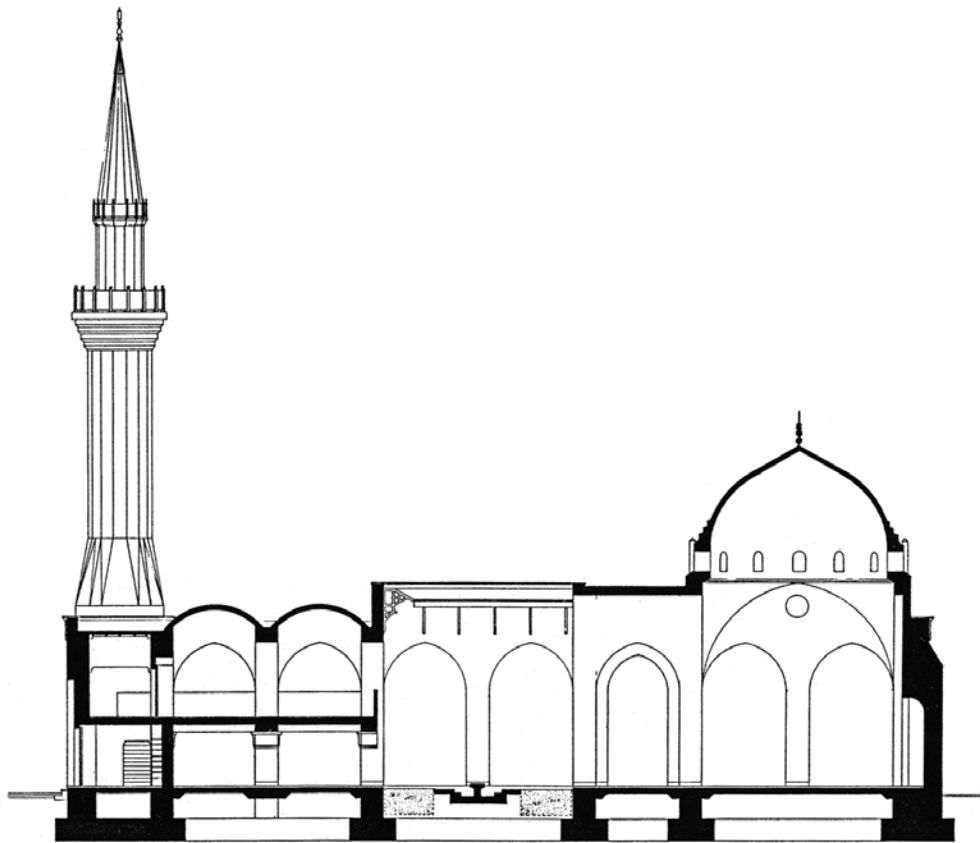


Harithy Mosque: Section




Harityh Mosque: North Elevation

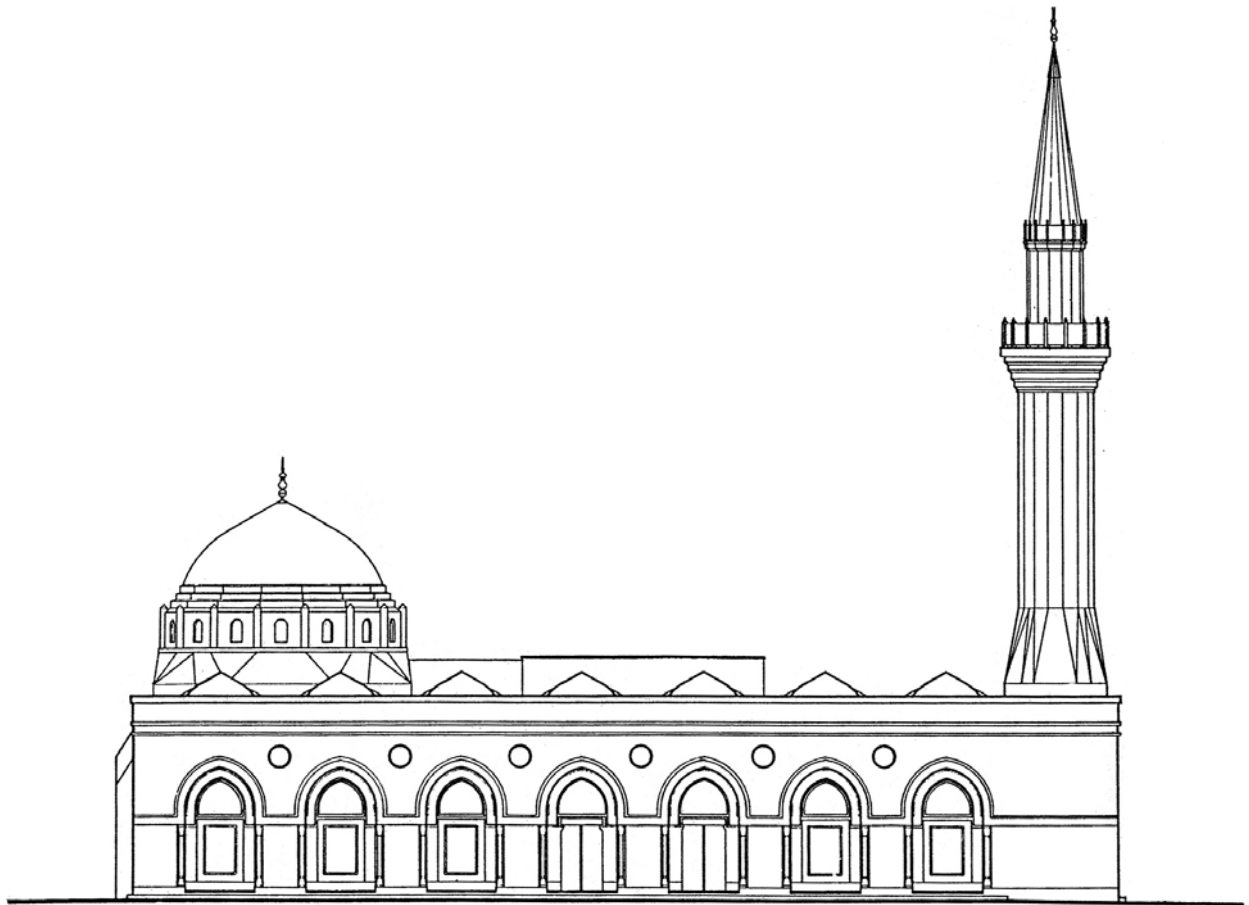

Harithy Mosque: North Elevation

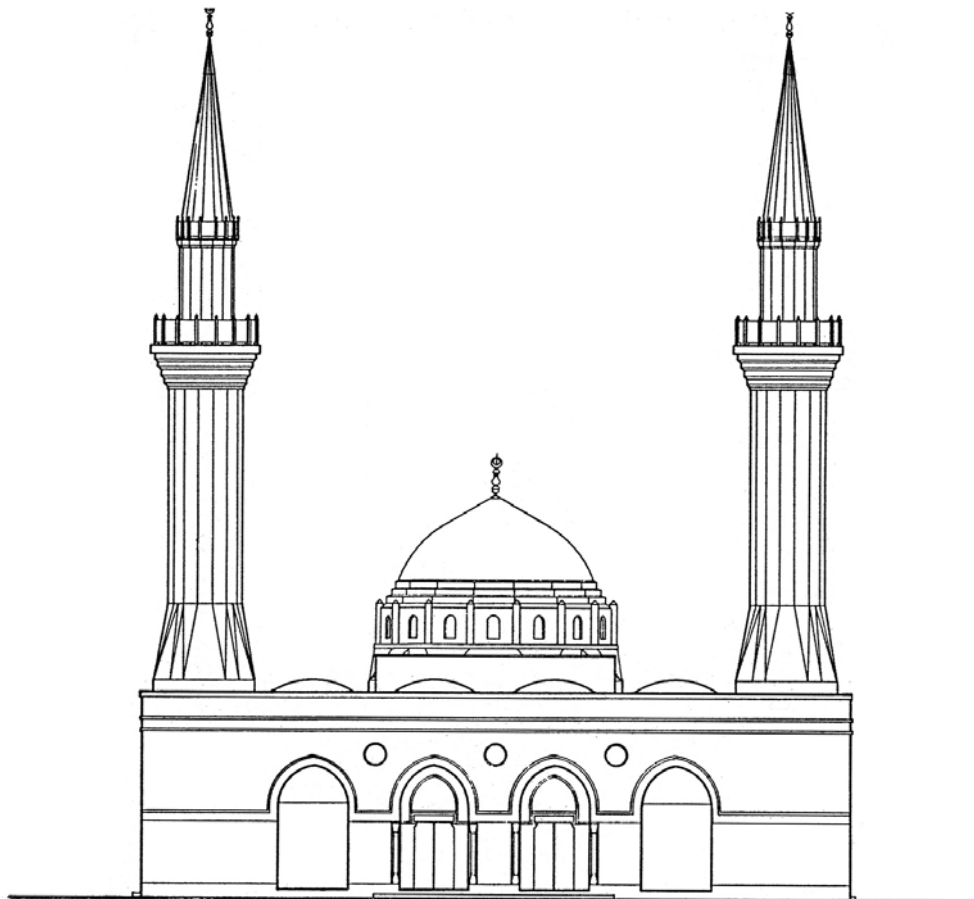

Harithy Mosque: East Elevation

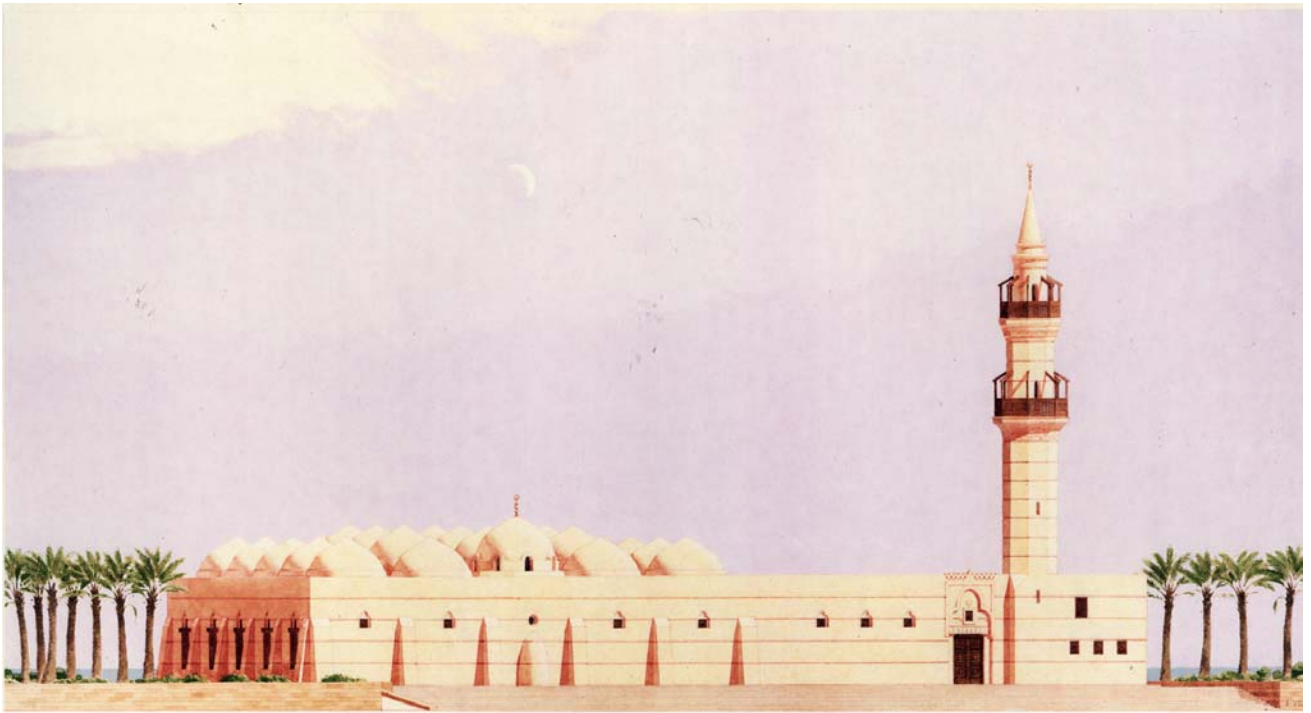

Juffali Mosque: Perspective by Edwin Venn