




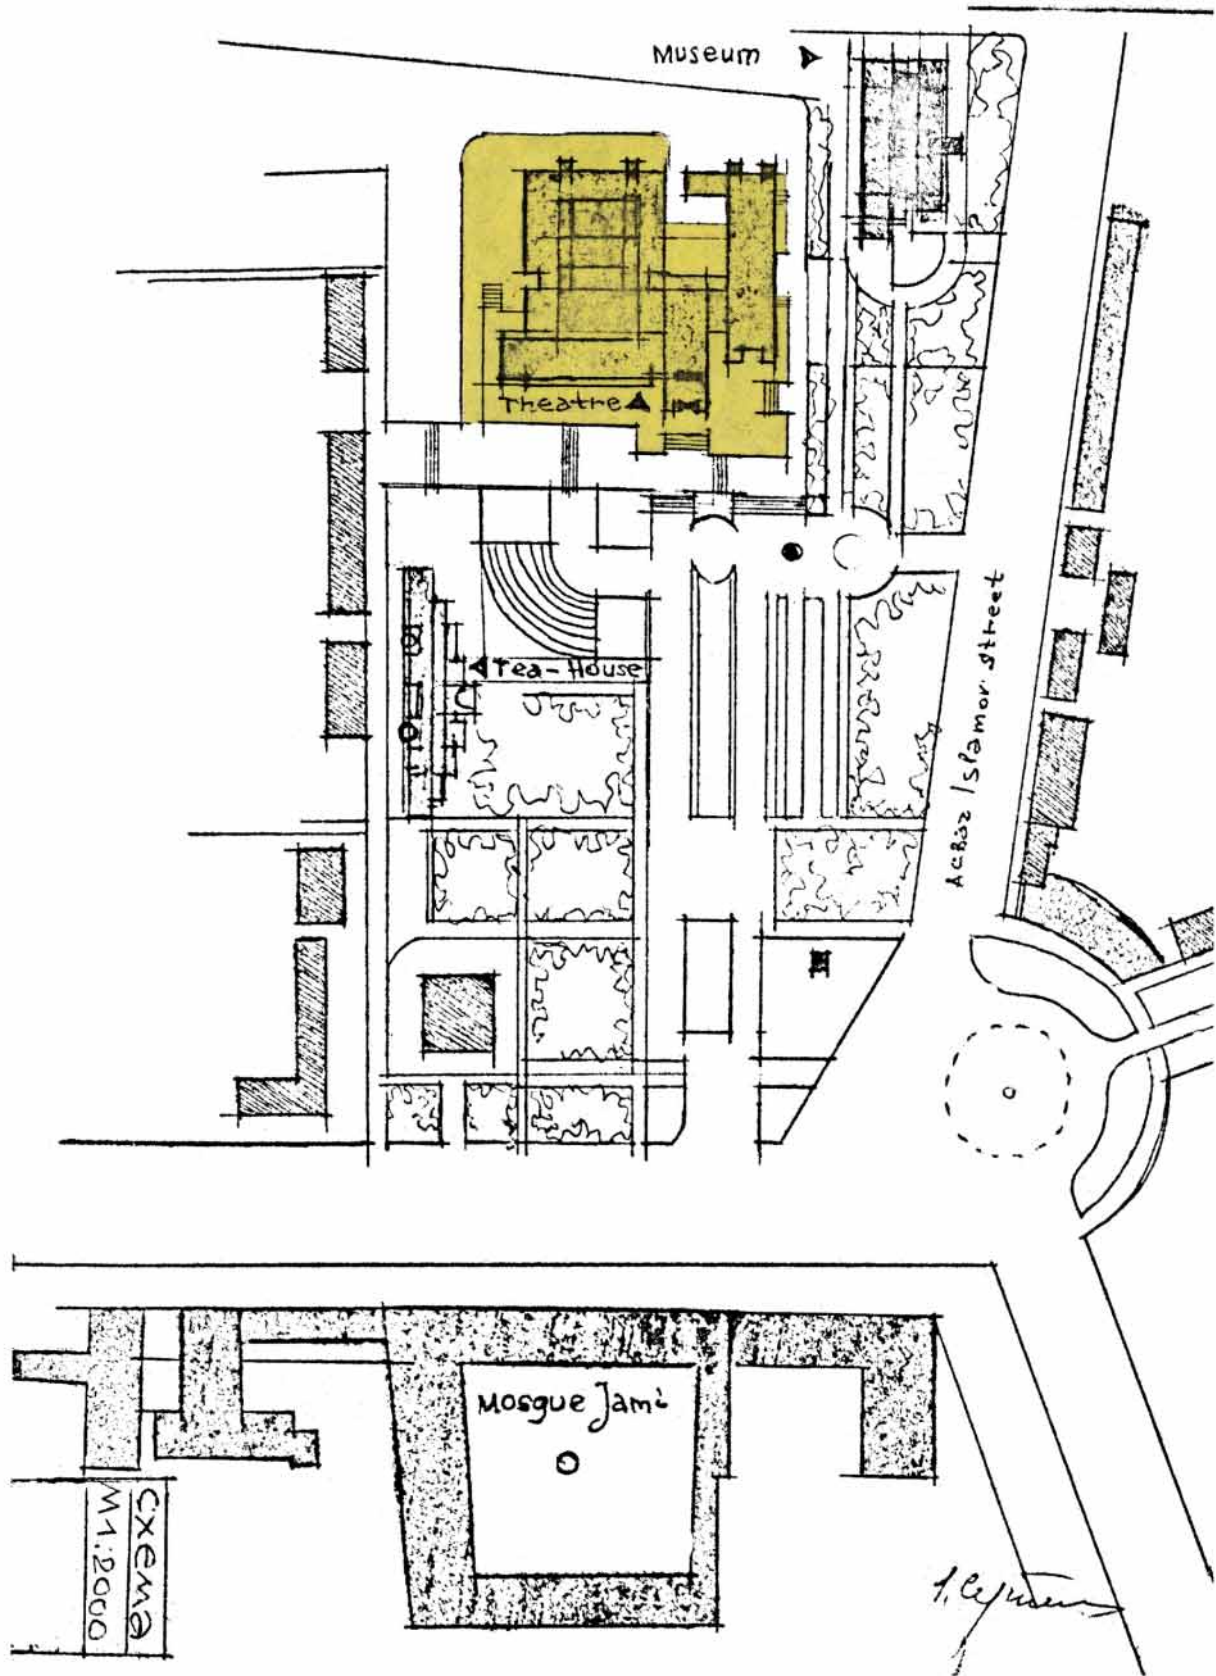


Master Plan

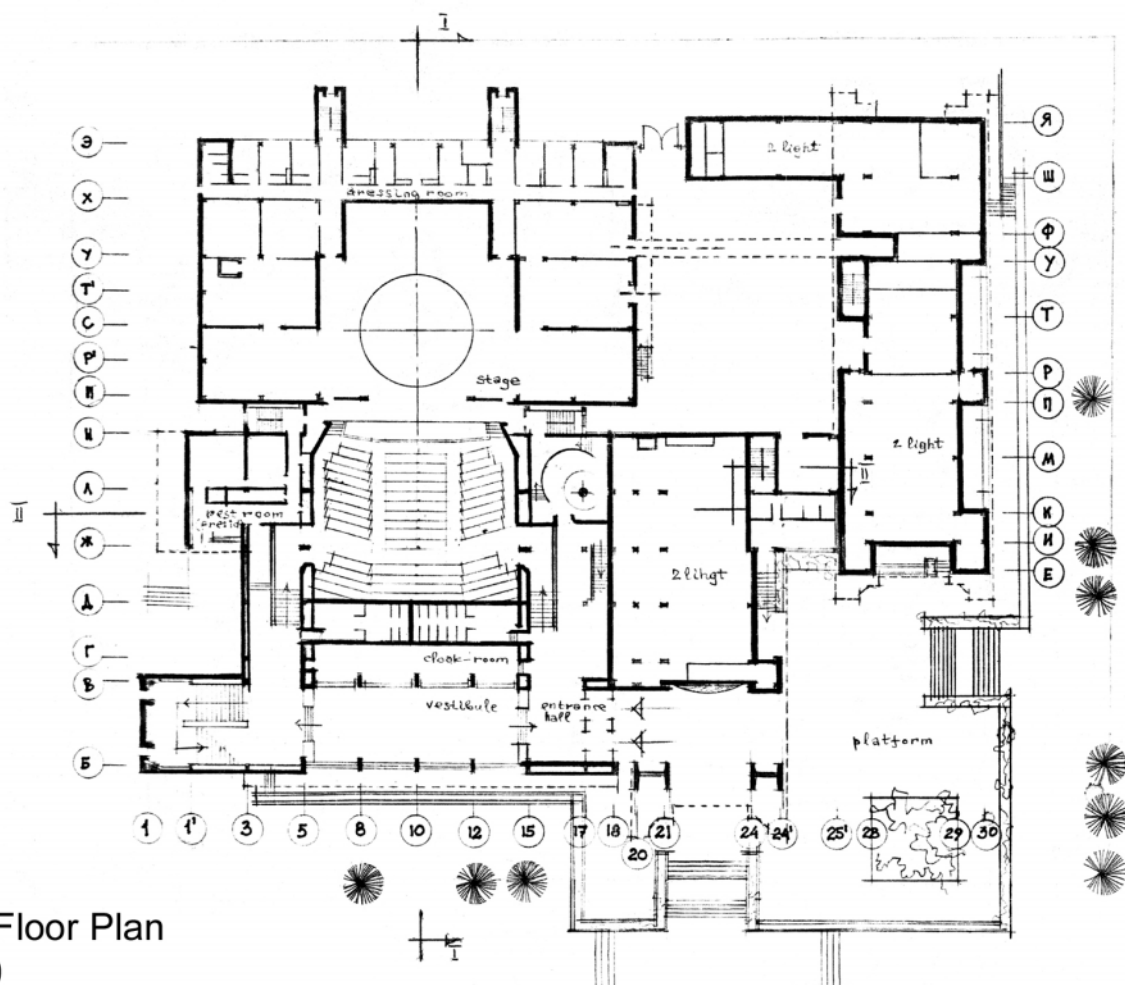


Ground Floor Plan
1:400

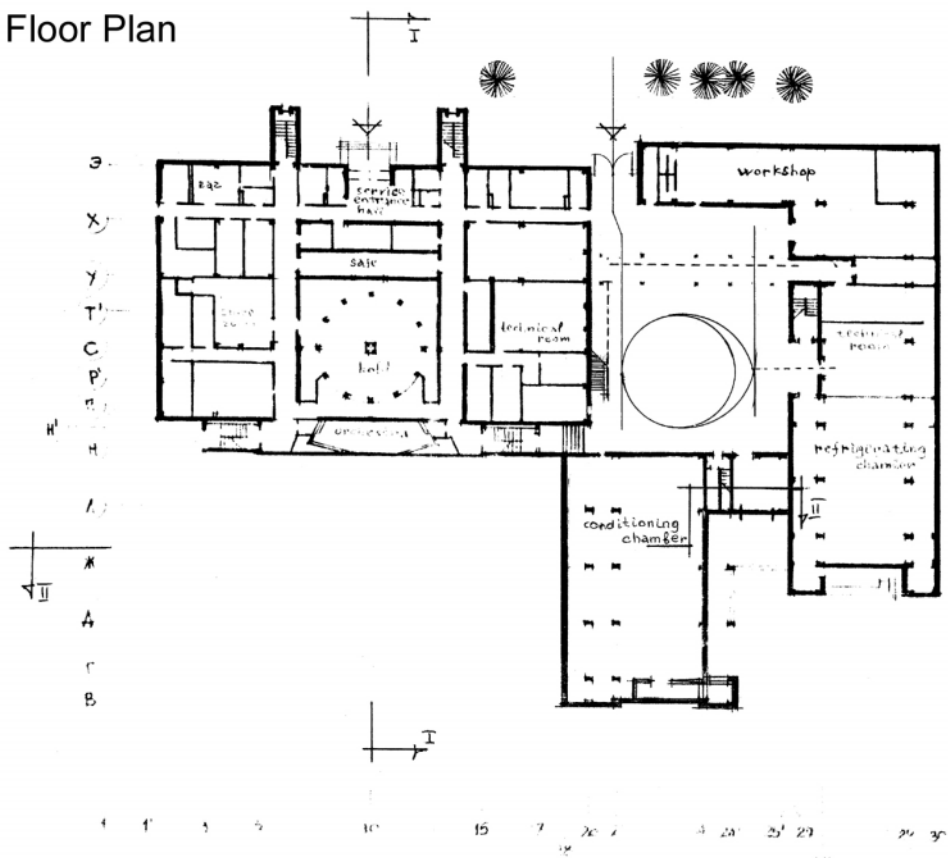


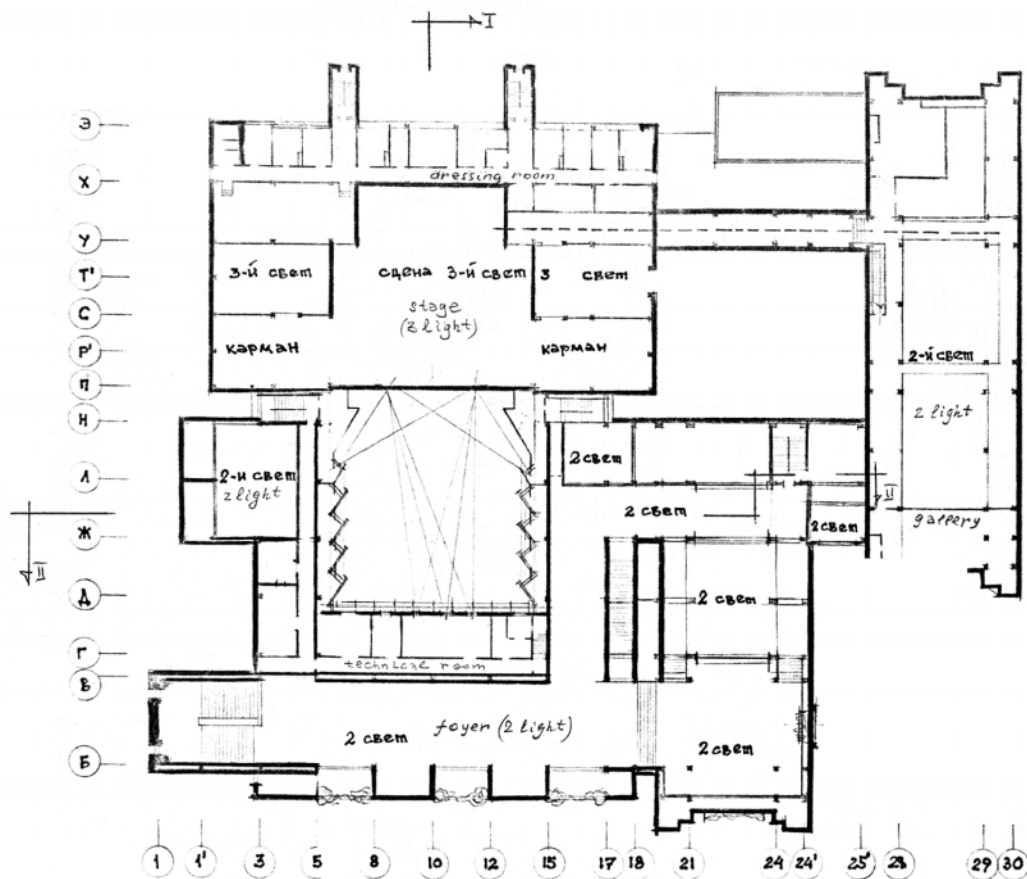


Third Floor Plan
1:400

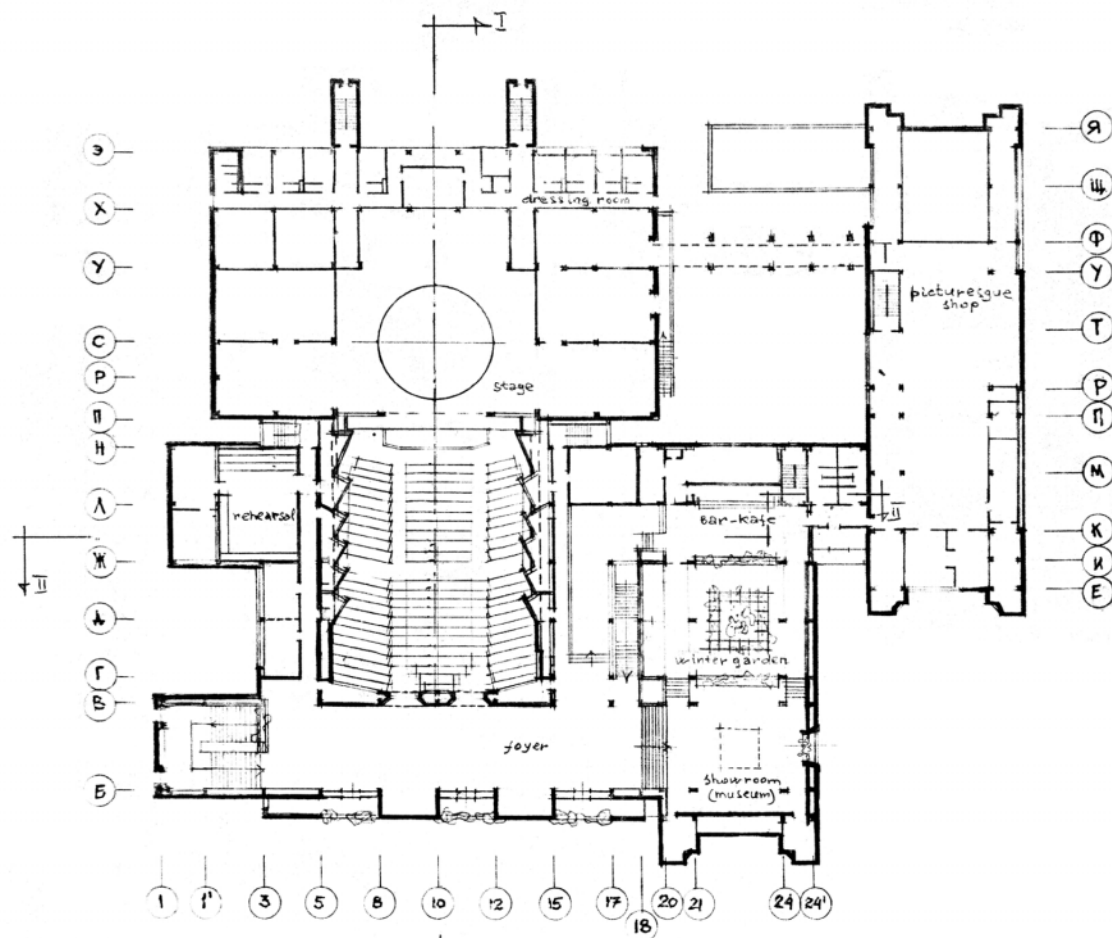


Second Floor Plan
1:400

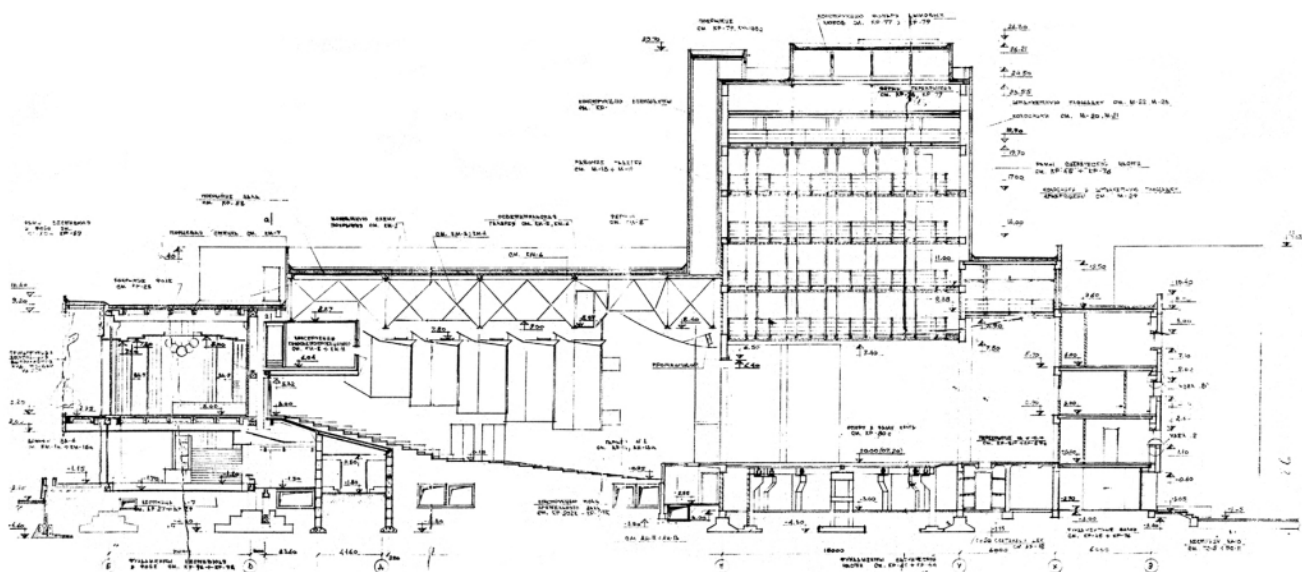


Section I - I 1:200

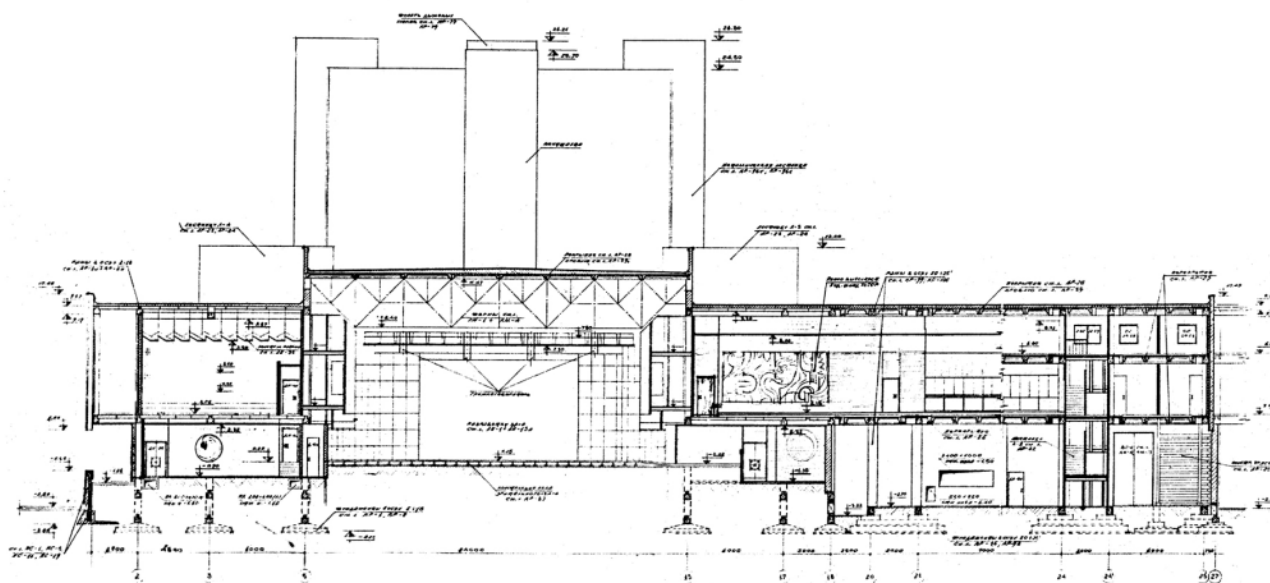


Section II - II 1:200

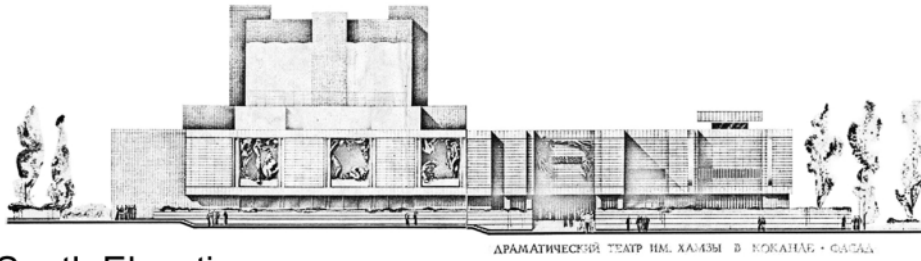


The South Elevation

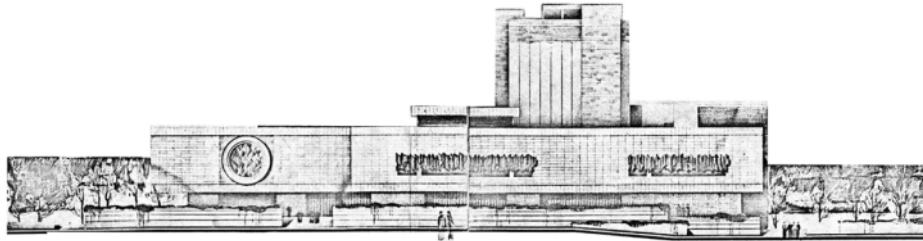

The East Elevation

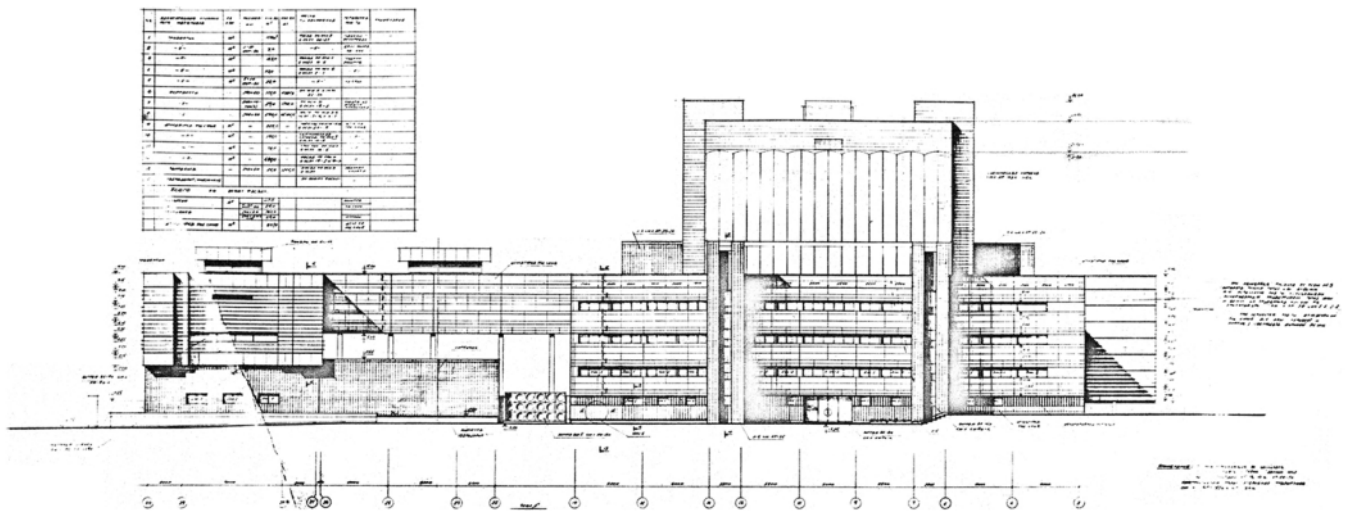

The Northern Façade

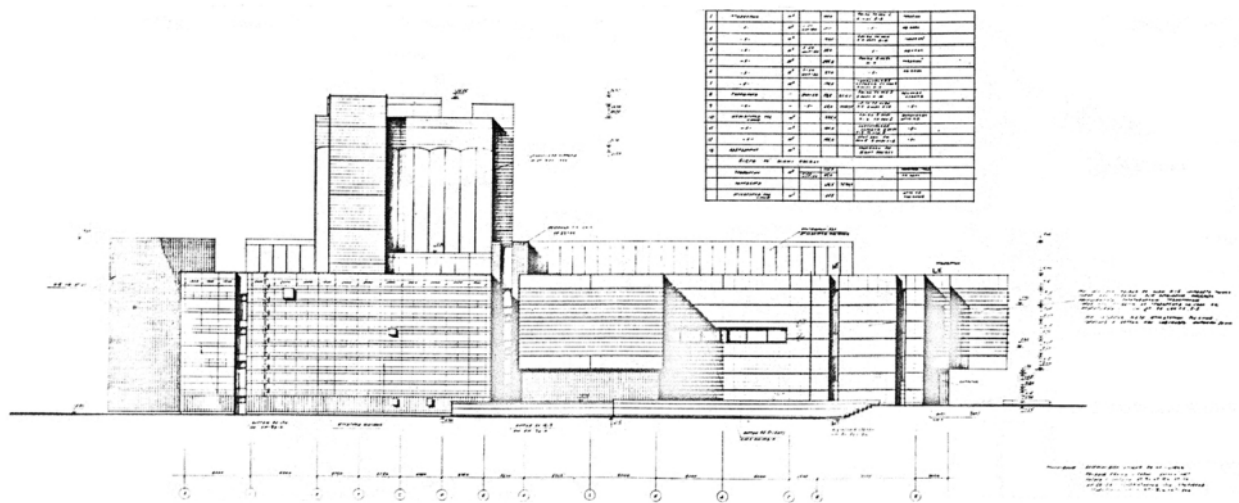

The Western Façade