

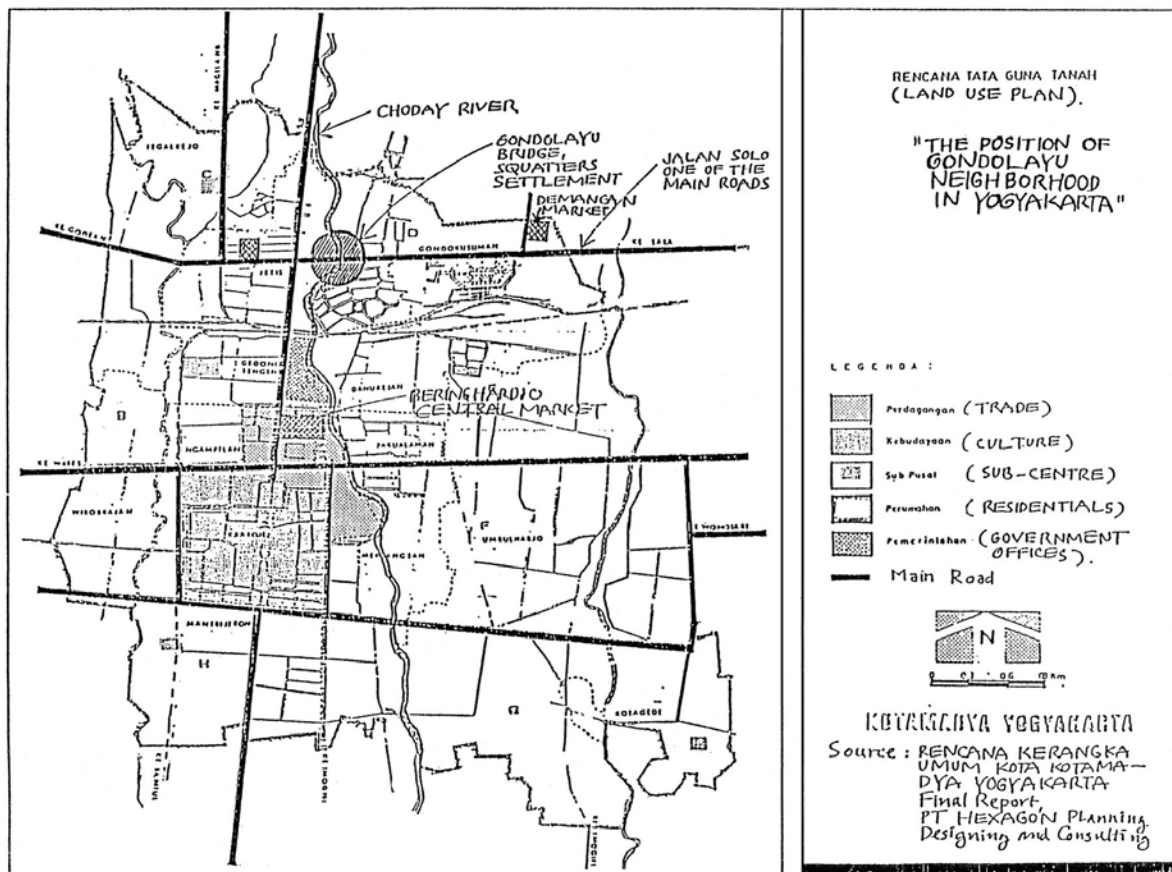


Fig. 1: Location of the Project in the City of Yogyakarta ~

Location plan, Yogyakarta



Cooperative Housing for Slum Dwellers
Chode Kampung Yogyakarta Indonesia

8/19

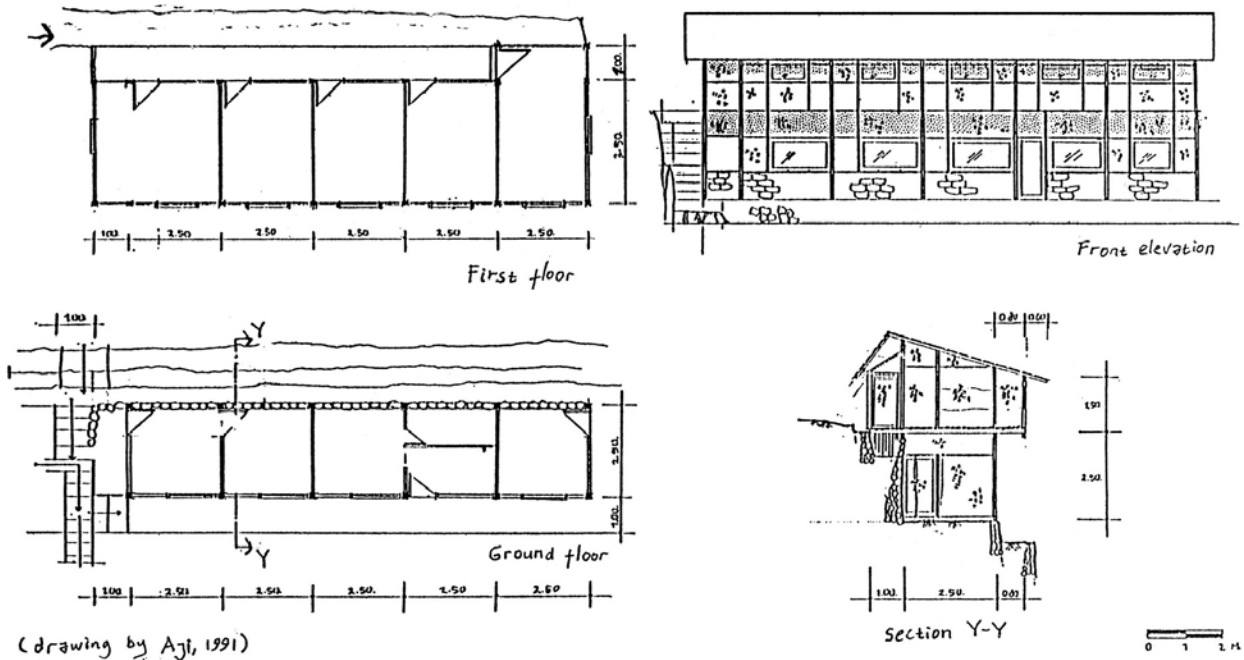


Fig. 6: Main Building Flat B


- for 8 households (all of them is informal labour,
with average income Rp. 2000/day/hh)
- Cost of rental Rp. 750/room/month

House type B: ground floor plan,
first floor plan, section, elevation



Cooperative Housing for Slum Dwellers
Chode Kampung Yogyakarta Indonesia

13/19

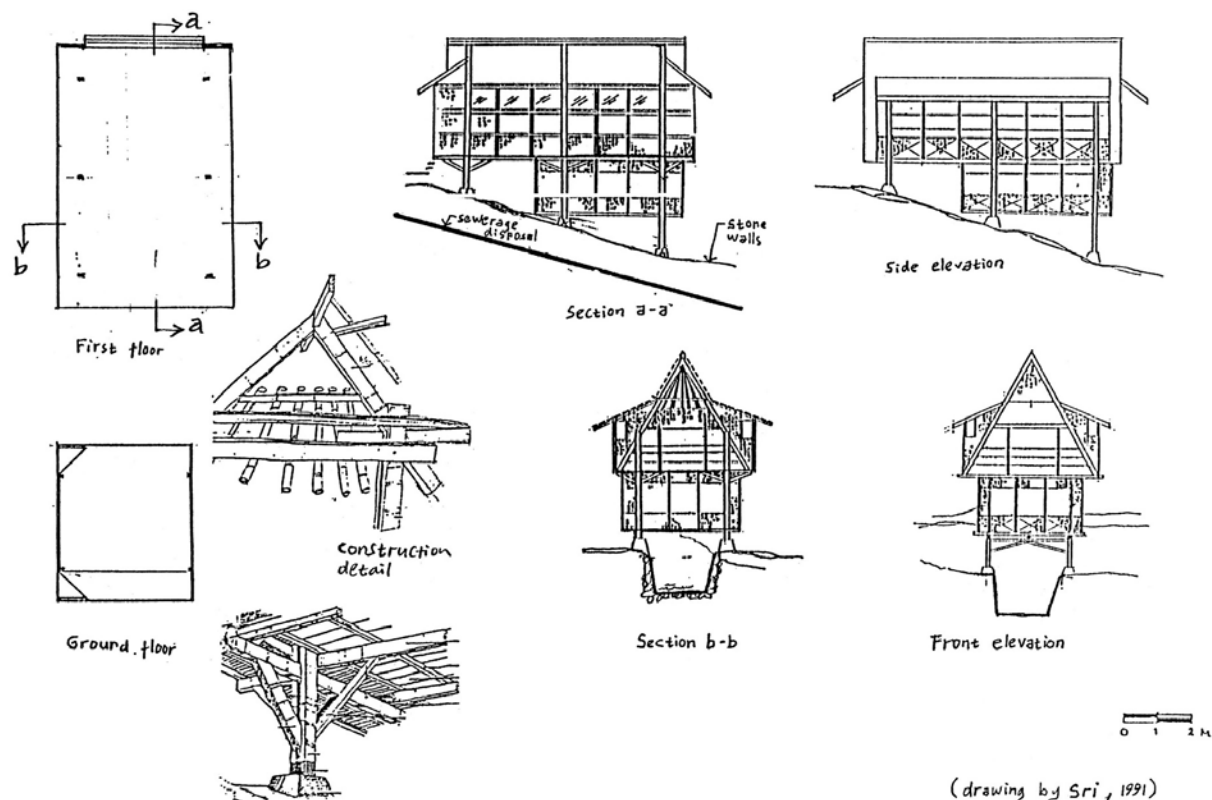

House of the Brotherhood
of Neighbours:
plans, sections, elevations

Fig. 7: House of the Brotherhood of Neighbours -



Cooperative Housing for Slum Dwellers
Chode Kampung Yogyakarta Indonesia

14/19

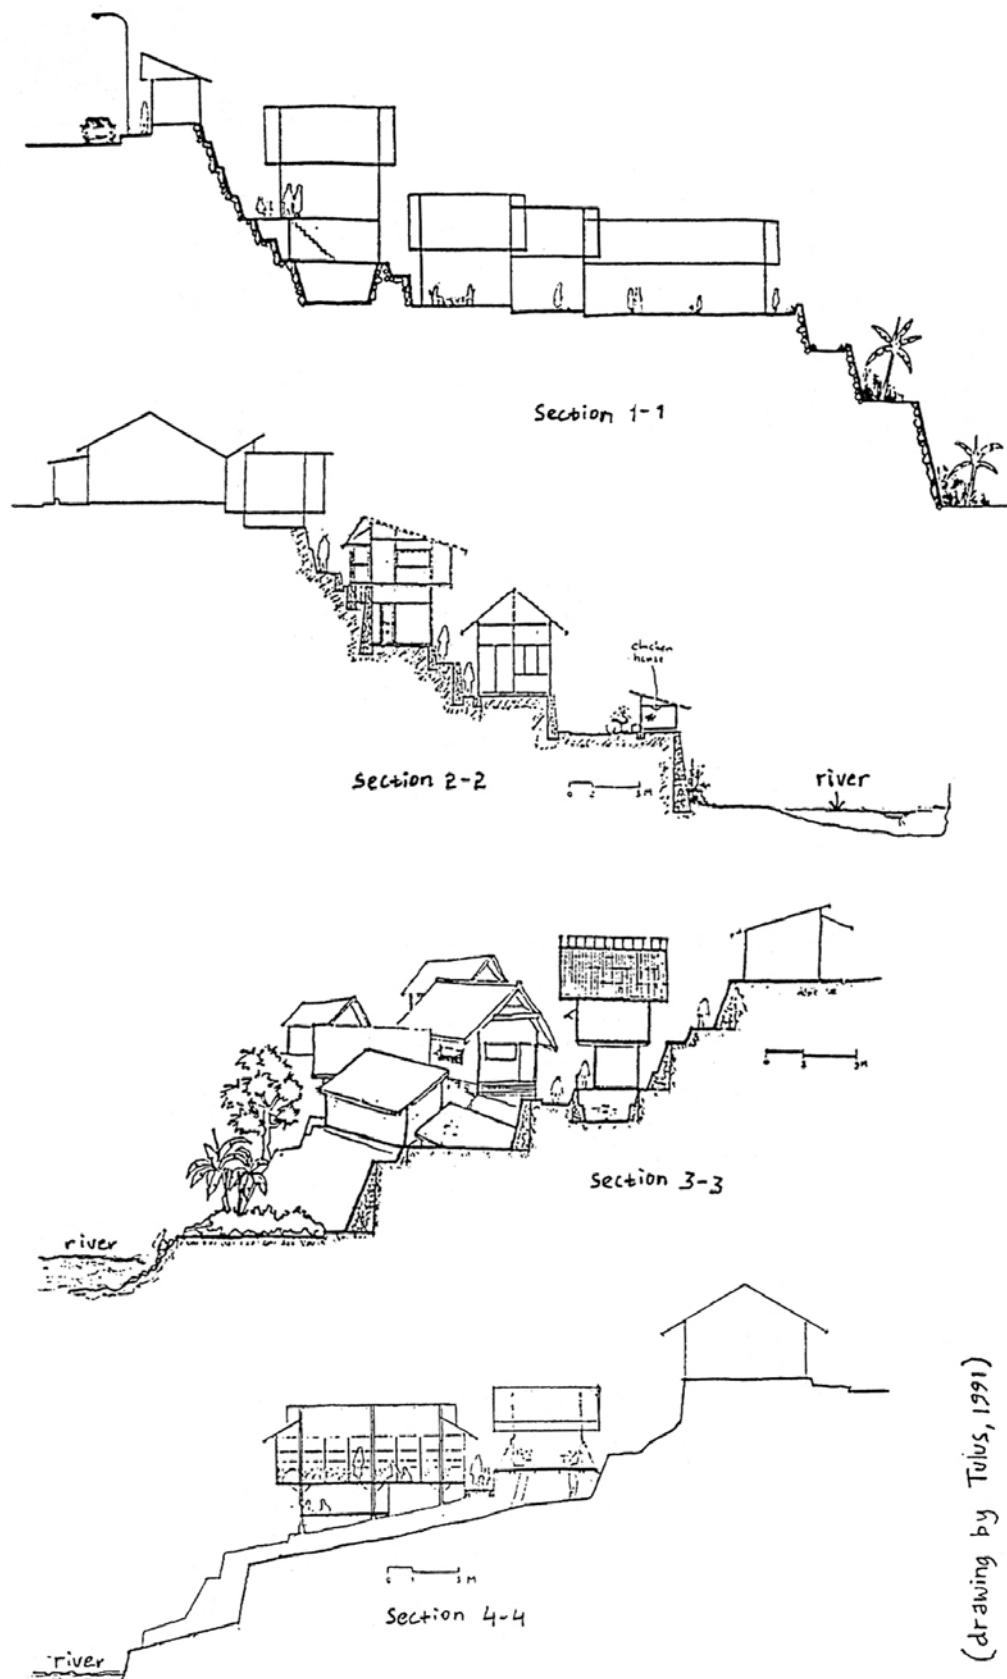


Fig. 4 : Site Section



Cooperative Housing for Slum Dwellers
Chode Kampung Yogyakarta Indonesia

11/19

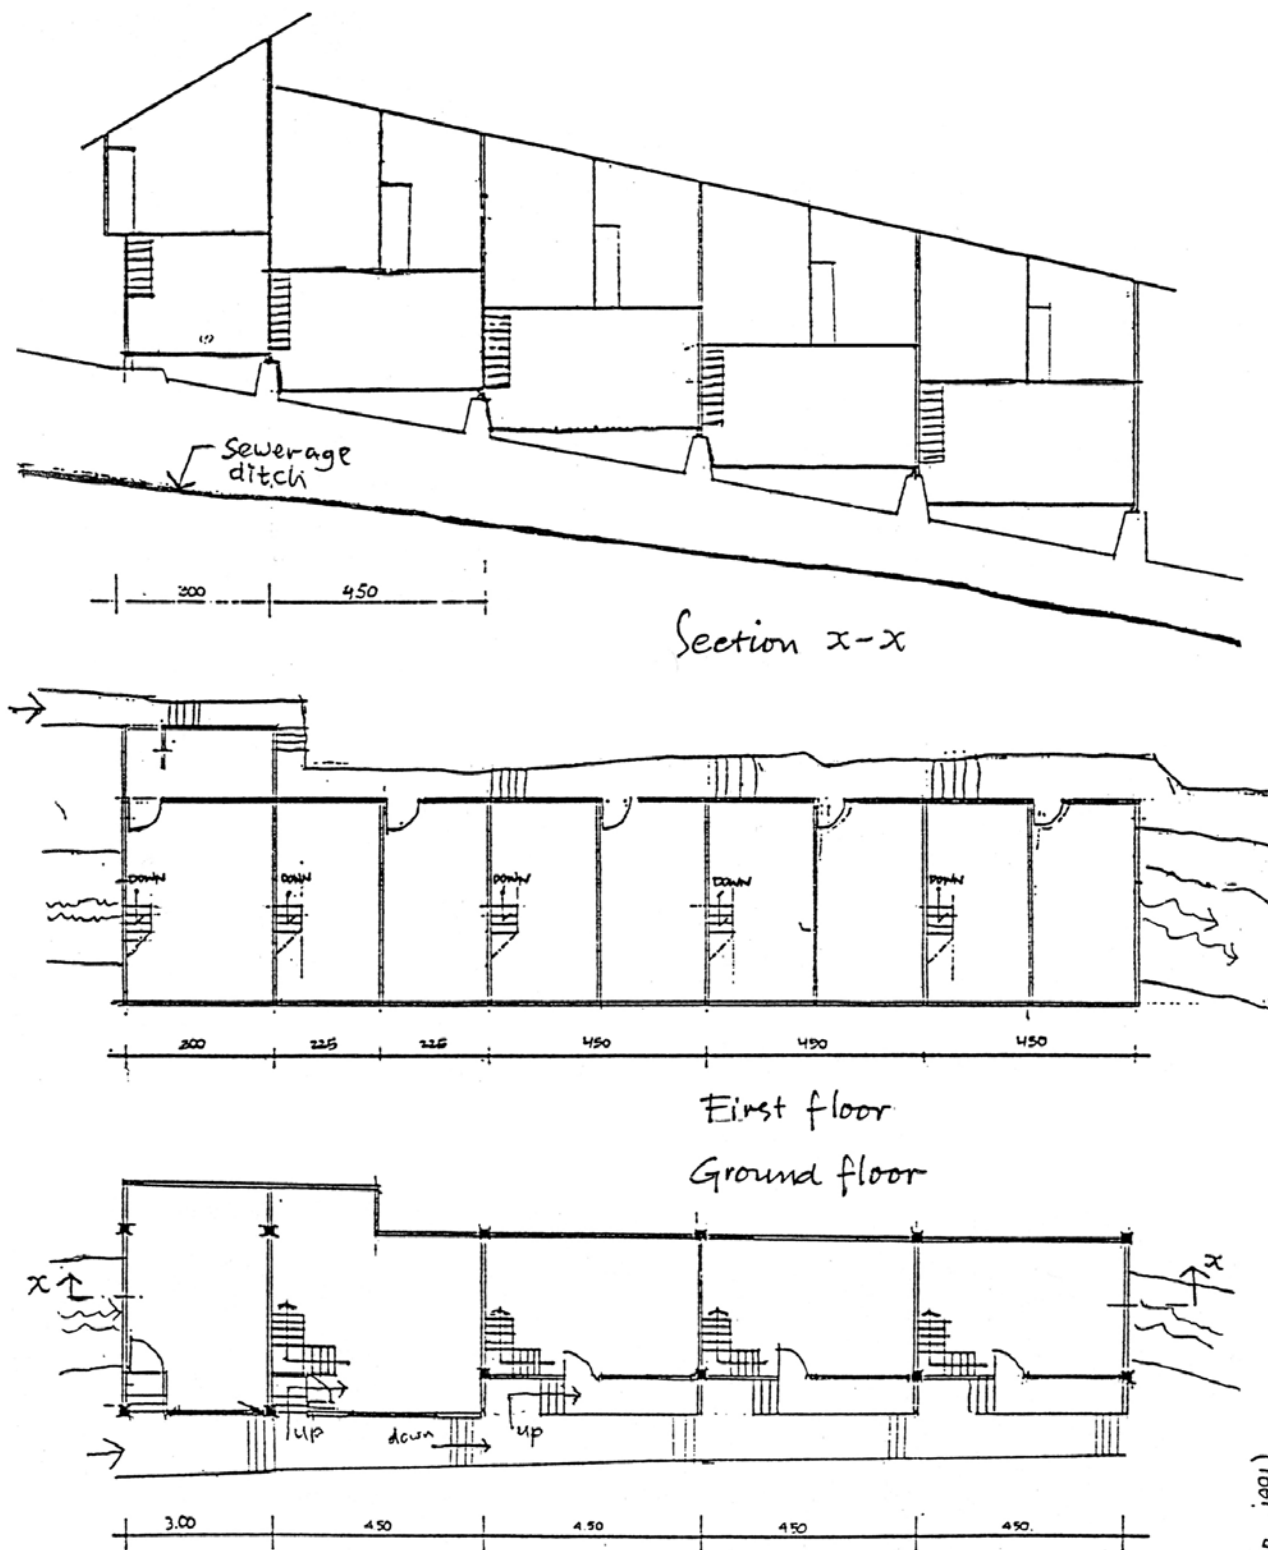


Fig. 5: Main Building Flat A

- for 10 households (all of them is informal labour, with average income Rp. 2.000/day/hh.)
- cost of rental Rp. 750/room/month


(drawing by Tulus SB, 1991)

House type A: ground floor plan, first floor plan, section



Cooperative Housing for Slum Dwellers
Chode Kampung Yogyakarta Indonesia

12/19

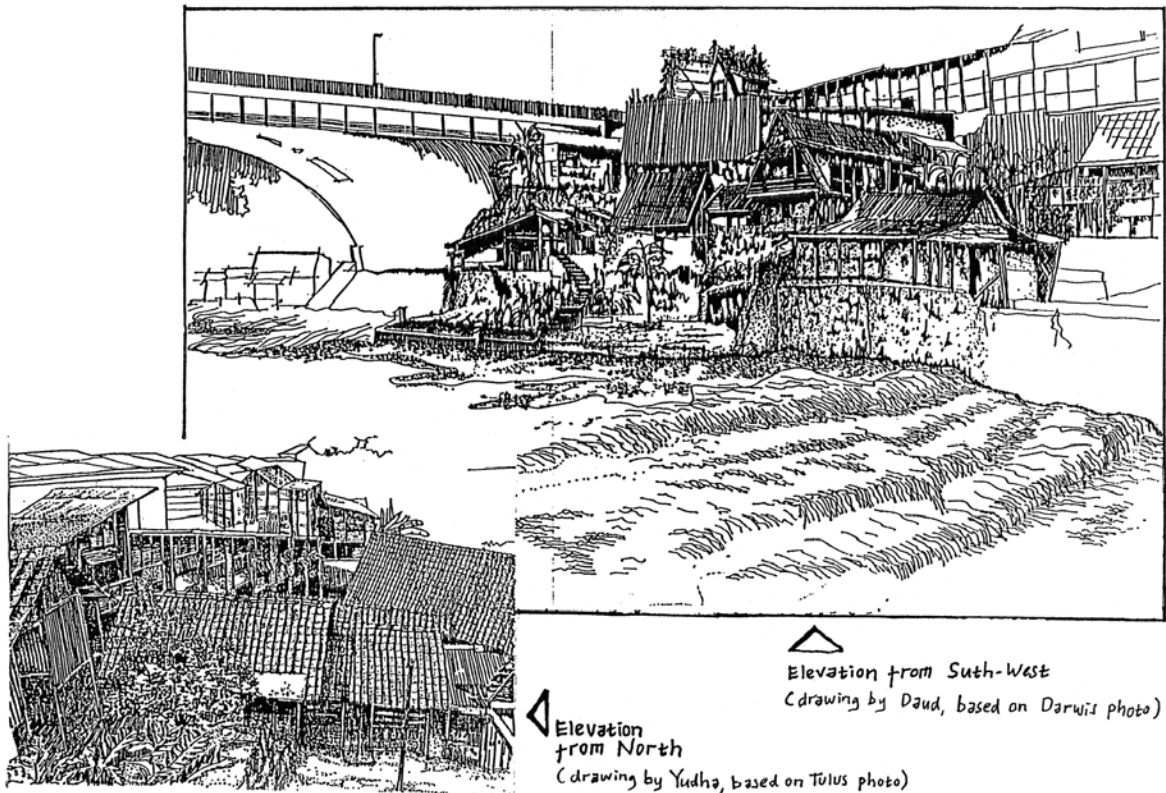


Perspective. Kampung looking toward Gondolayu Brige

Fig.8 : Site Perspective 1



Cooperative Housing for Slum Dwellers
Chode Kampung Yogyakarta Indonesia

15/19

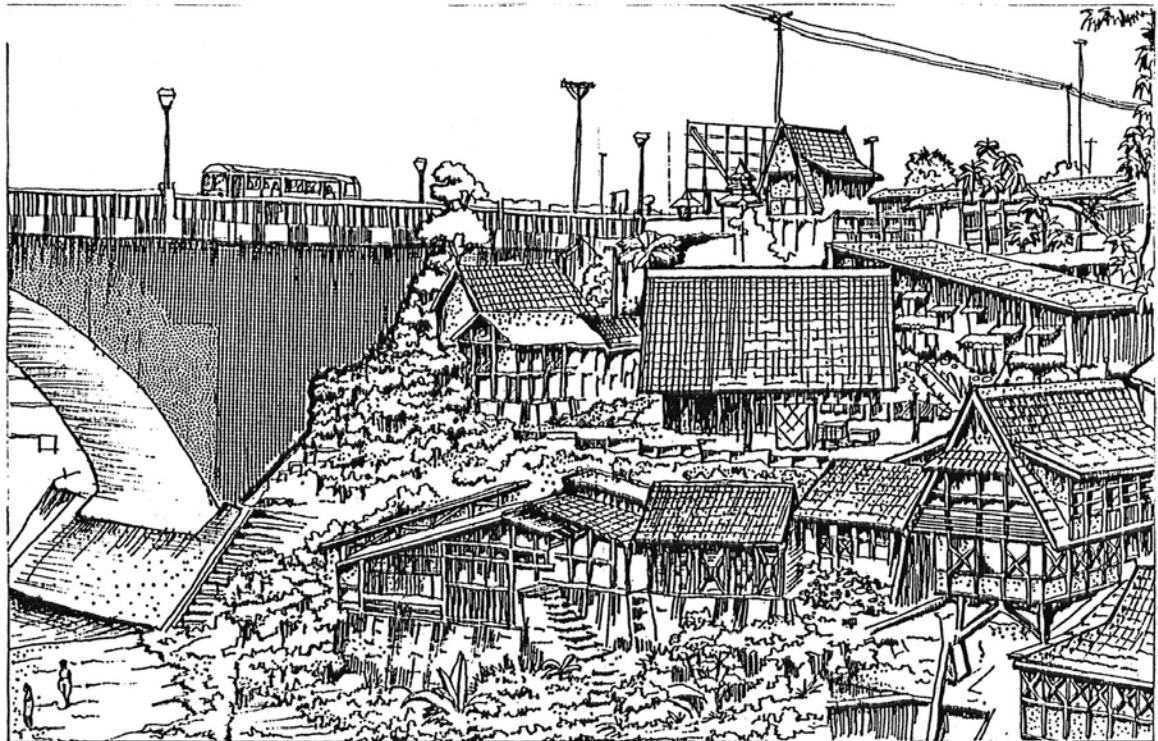

Elevation from South-west (detail)

(drawing by Lilik,
based on K.R. photo)

Perspective. Kampung looking toward Gondolayu Bridge

Fig. 9 : Site Perspective 2



Cooperative Housing for Slum Dwellers
Chode Kampung Yogyakarta Indonesia

16/19

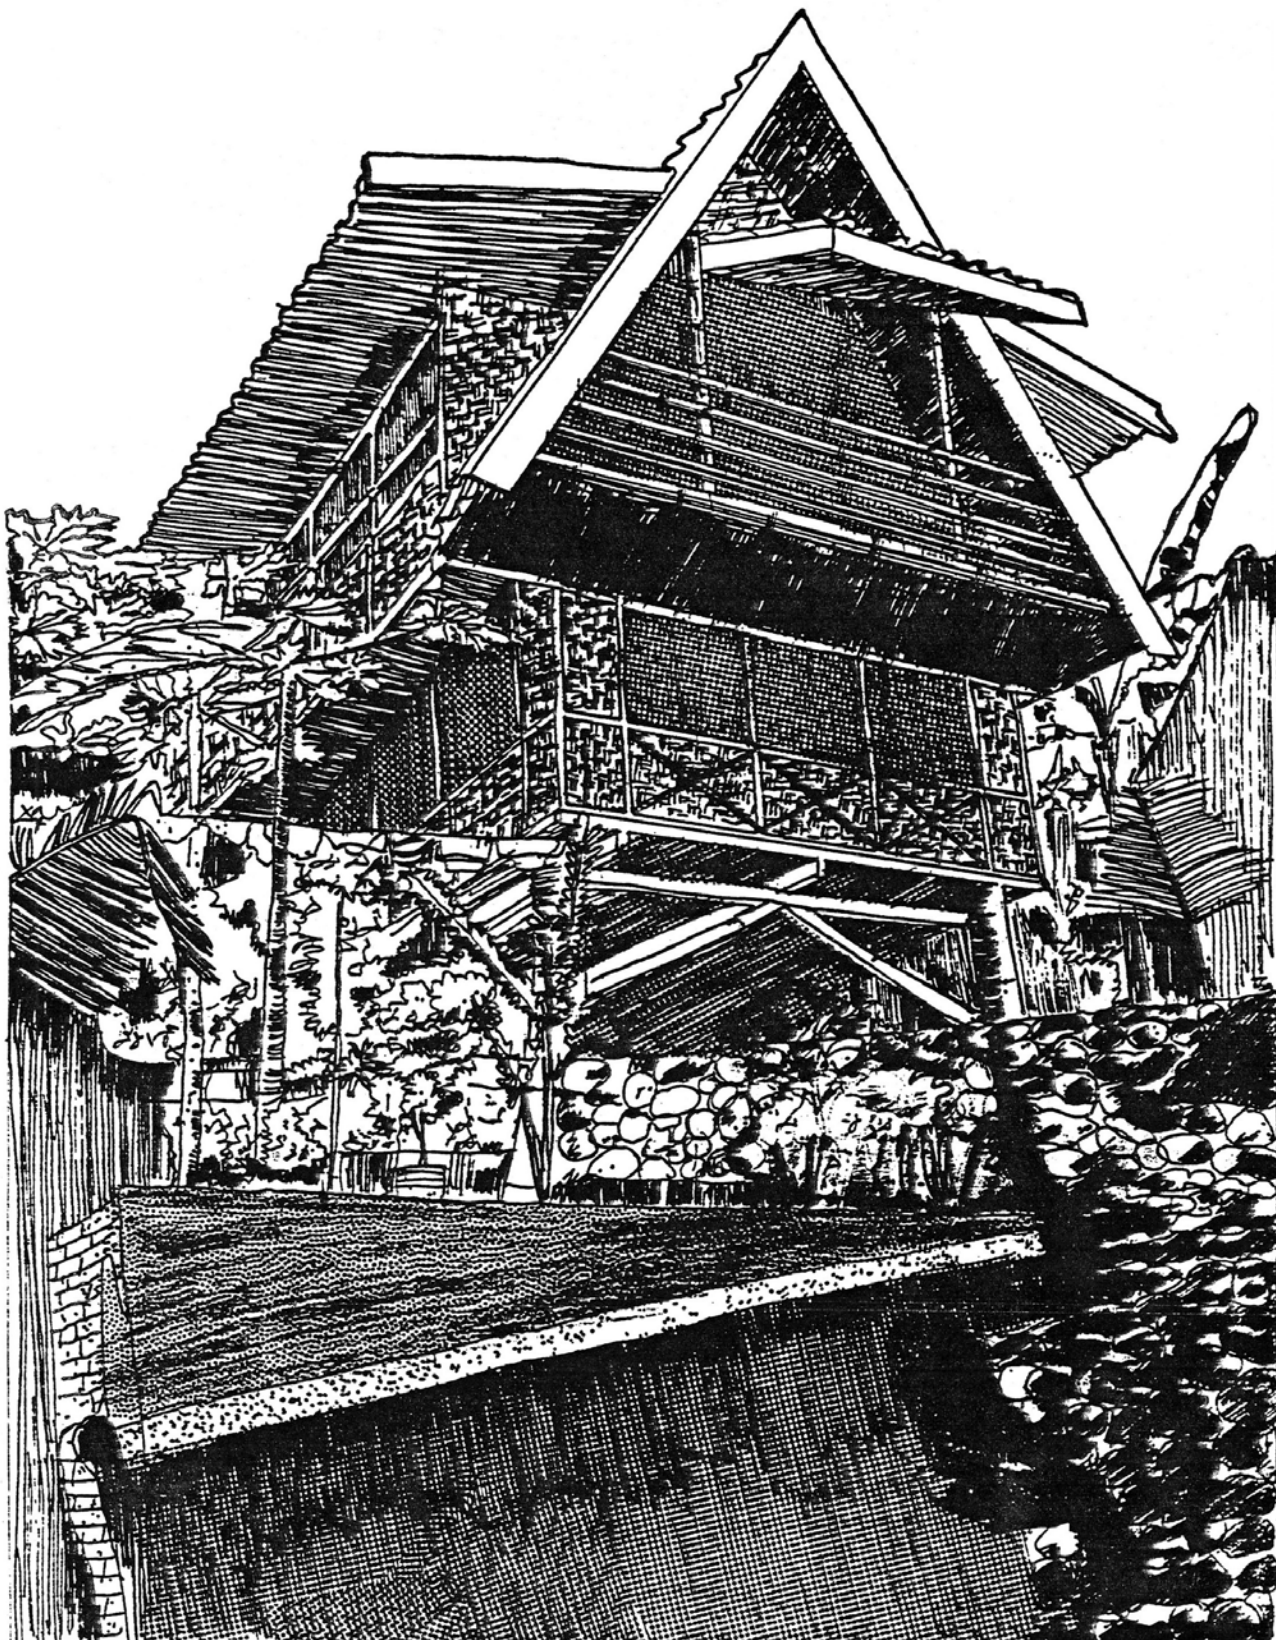


Fig. 10 : Building Perspective
(House of the Brotherhood of Neighbours)


(drawing by Endang,
Based on Tulus photo)

Perspective. House of the Brotherhood of Neighbours



Cooperative Housing for Slum Dwellers
Chode Kampung Yogyakarta Indonesia

17/19

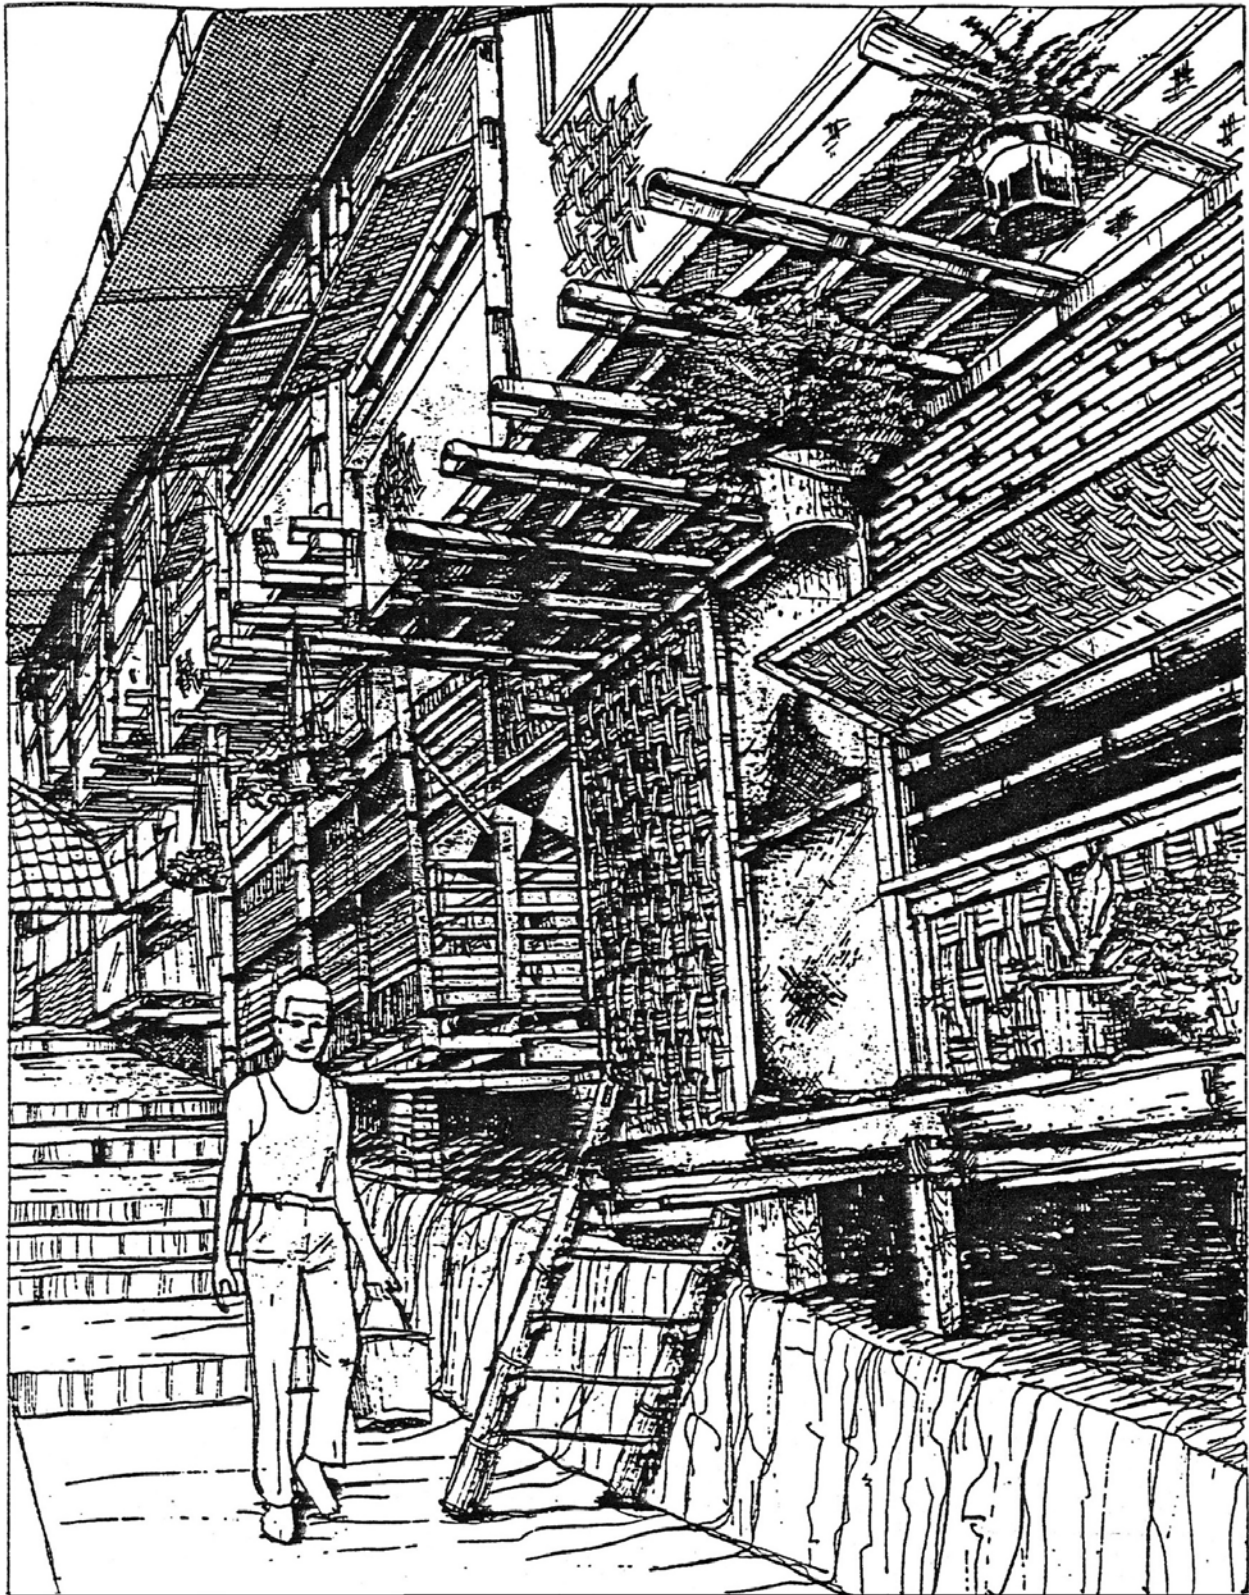

Exterior perspective detail
of Flat A

(drawing by Agus,
based on Tulus photo)

Fig. 11: Space Perspective

Perspective. Streetscape



Cooperative Housing for Slum Dwellers
Chode Kampung Yogyakarta Indonesia

18/19