






Master plan

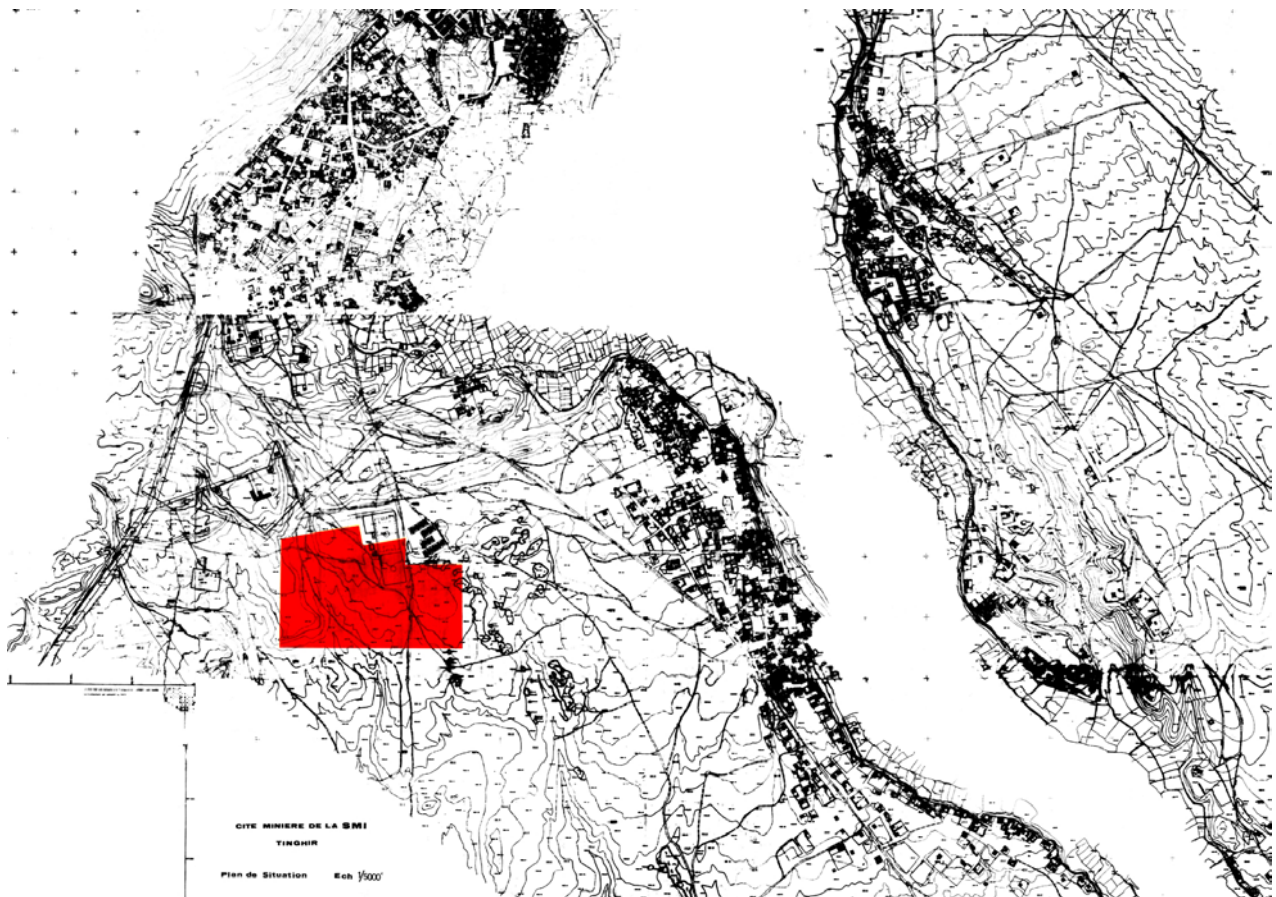


Location plan

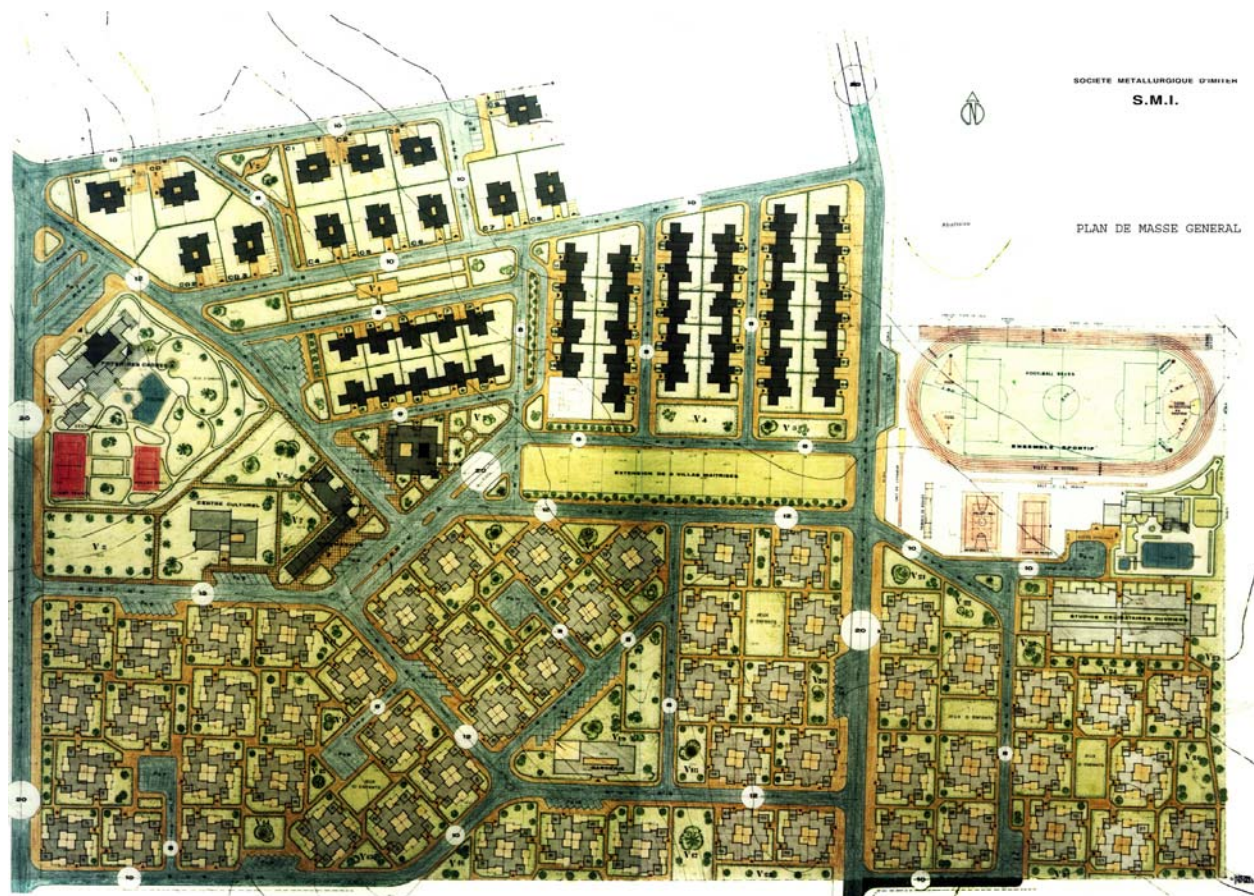


Layout plan

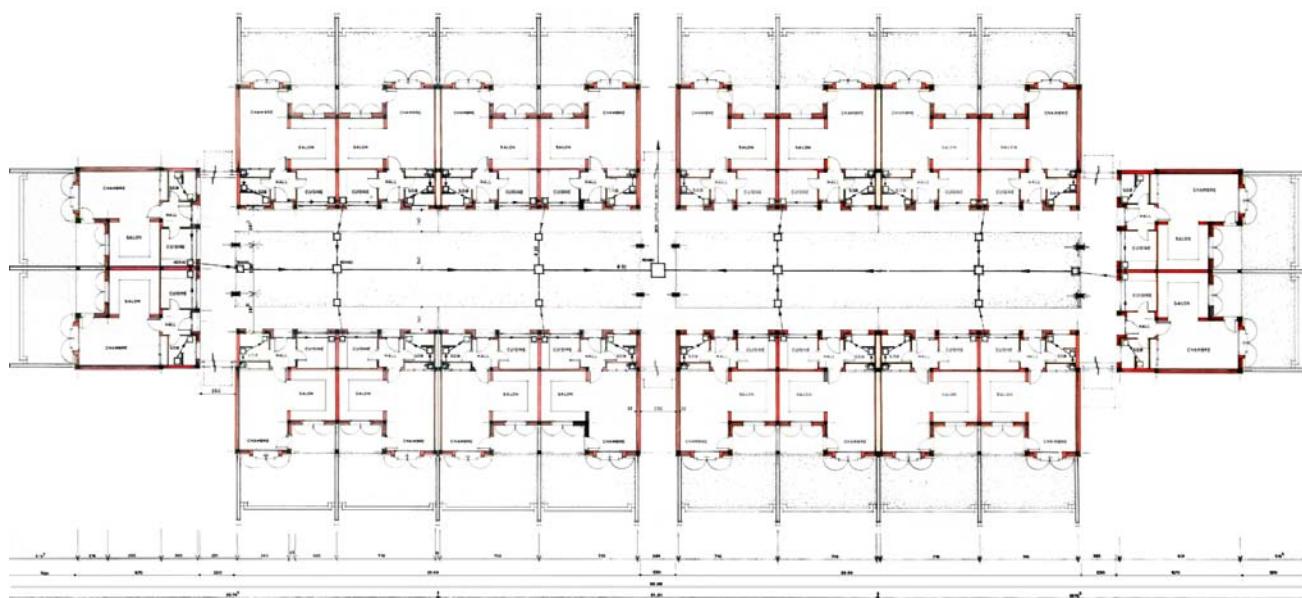


Single person housing, ground floor plan

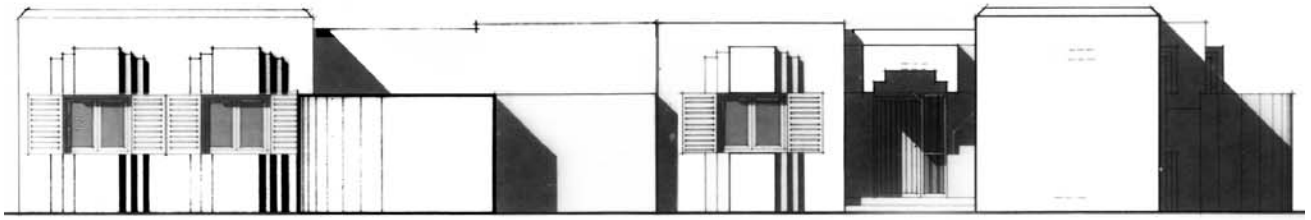


FACADE PRINCIPALE

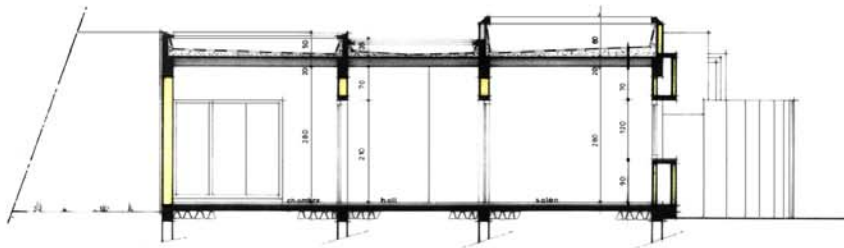

COUPE AA

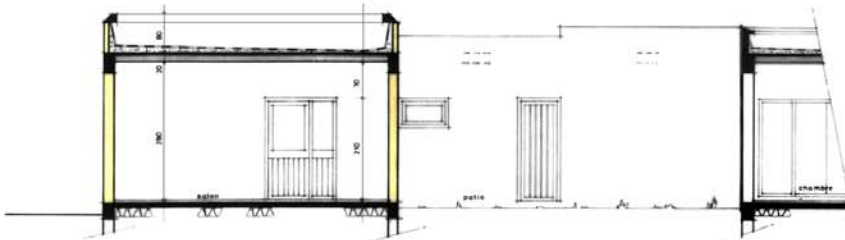


COUPE BB

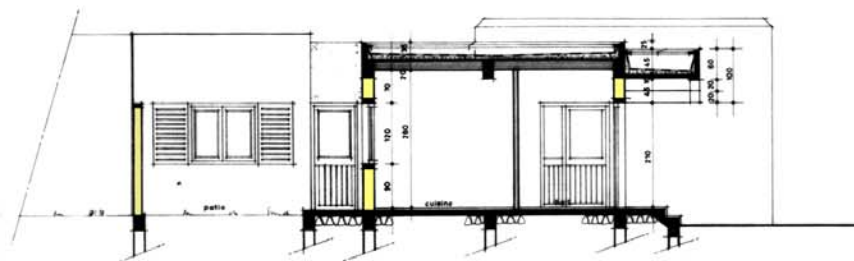


COUPE CC

Two bedroom house, plans, sections, elevation

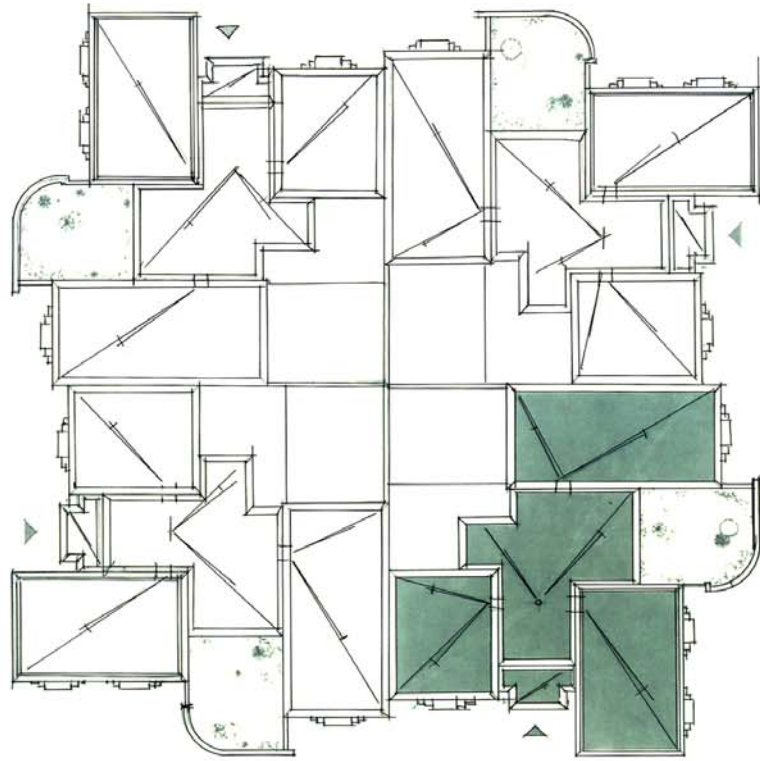


TERRASSES ECHELLE 1/100

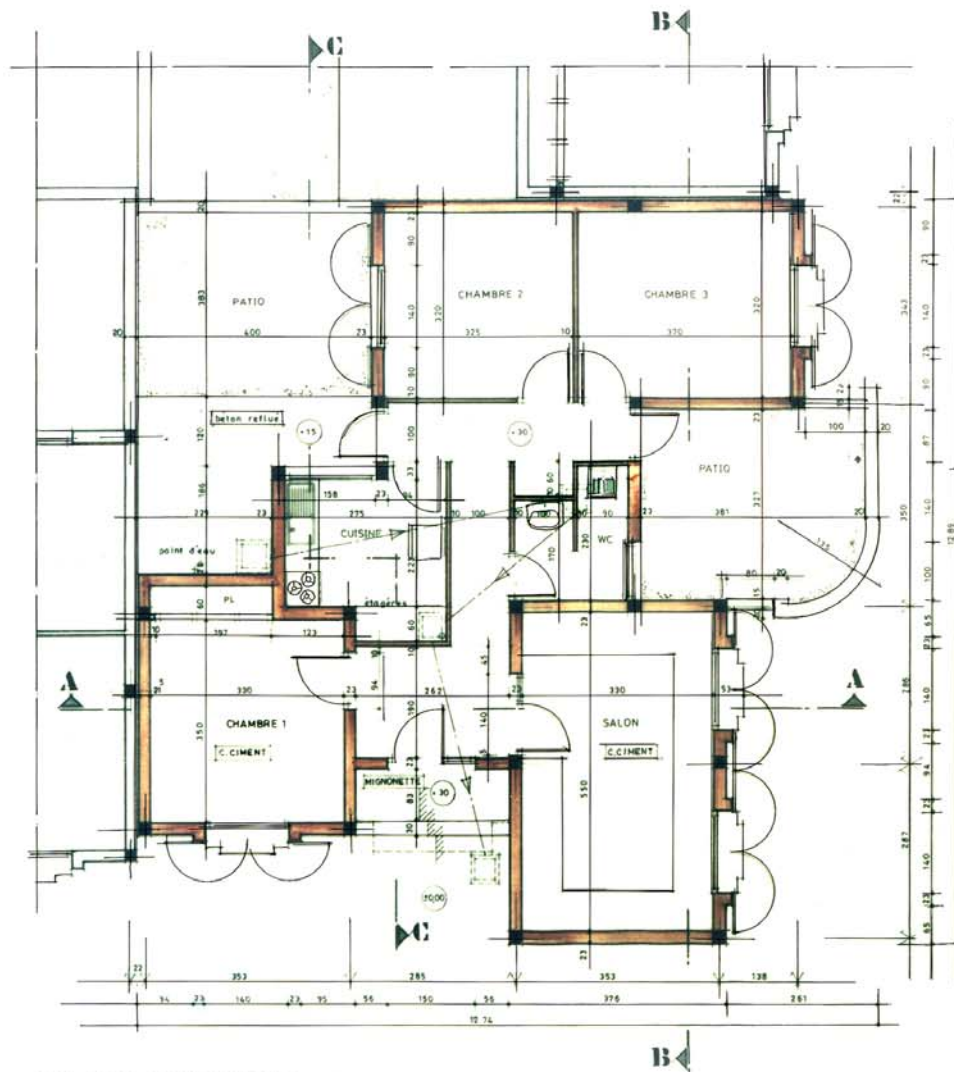


REZ DE CHAUSSEE

Three bedroom house, plans, sections, elevation

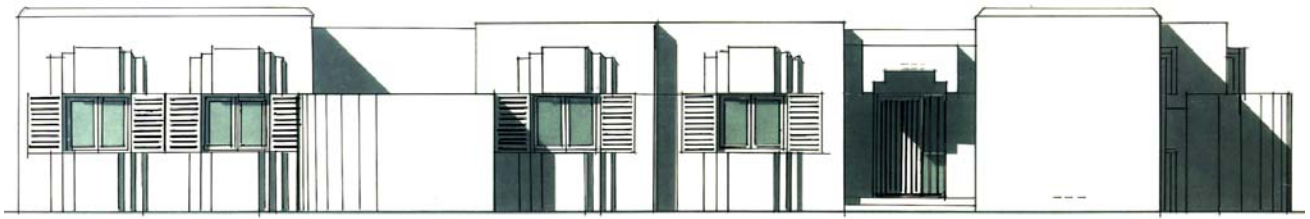

FACADE PRINCIPALE

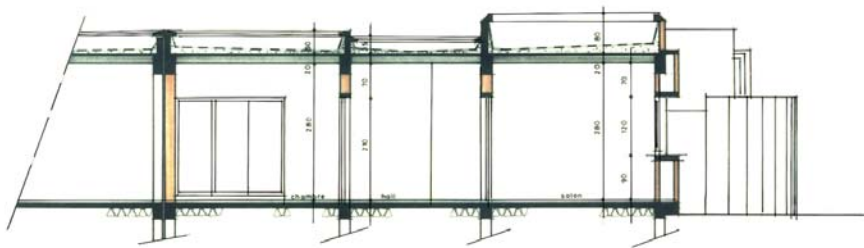

COUPE AA





COUPE BB




COUPE CC


Three bedroom house, plans, sections, elevation

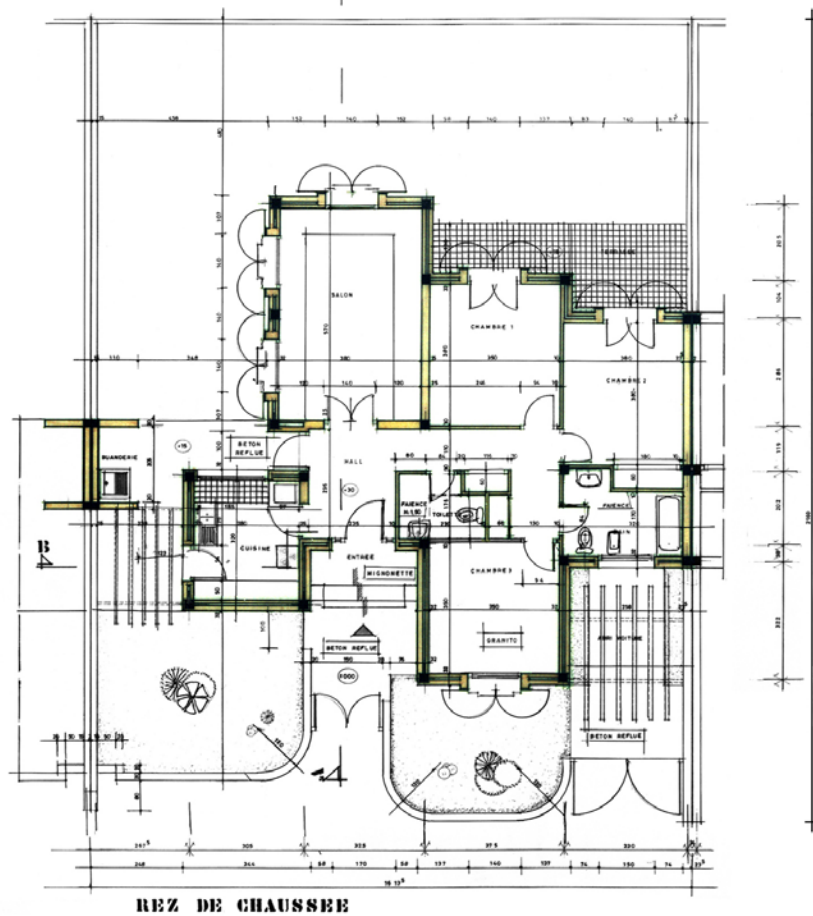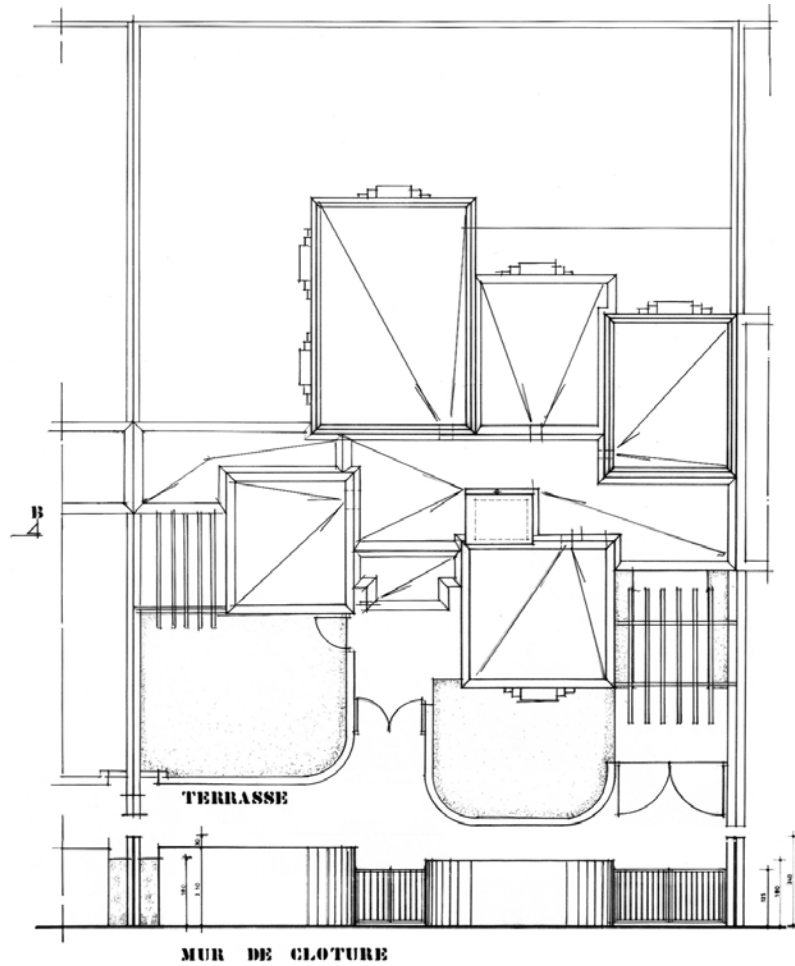


Terrace housing, plans, sections, elevation

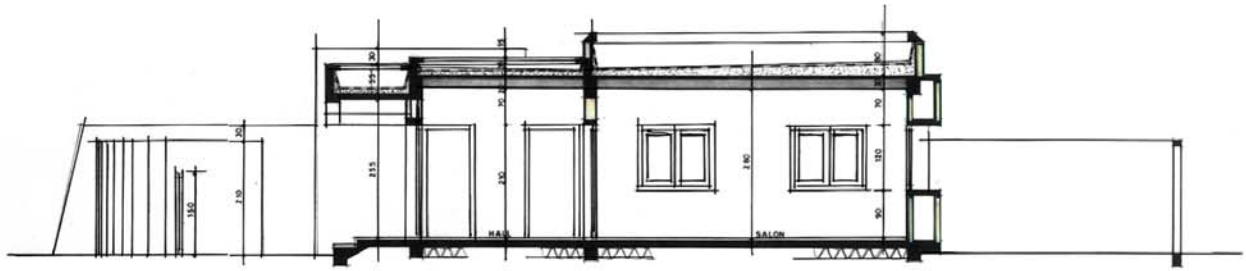


COUPE AA

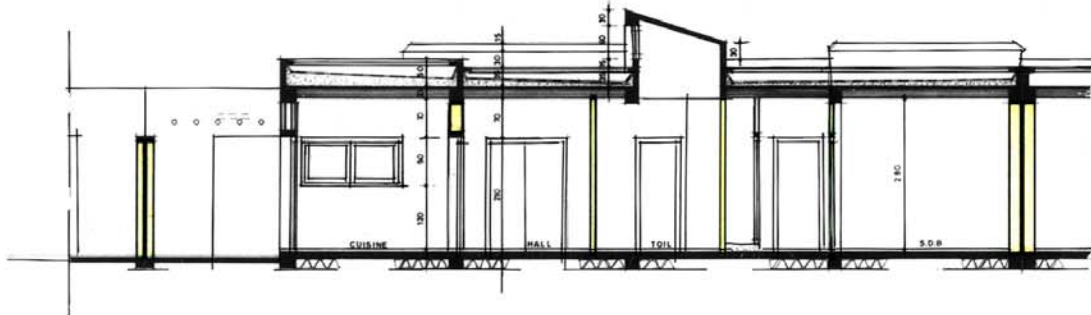


COUPE BB

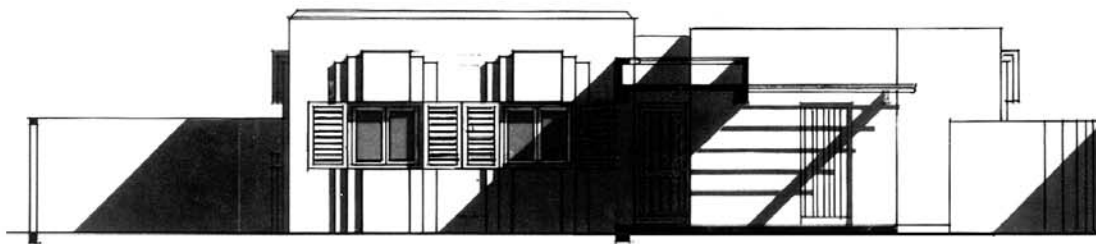

FACADE GAUCHE

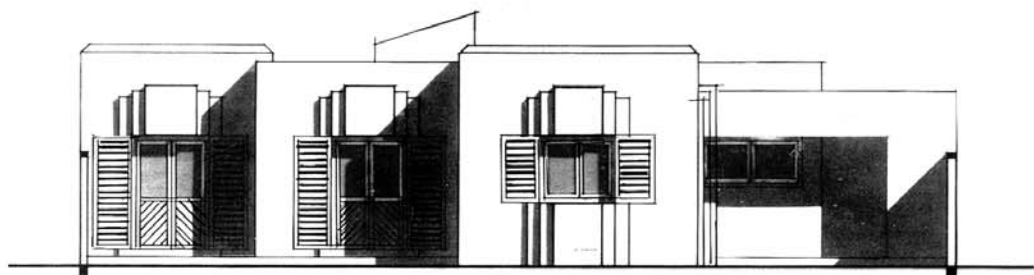



FACADE ARRIERE

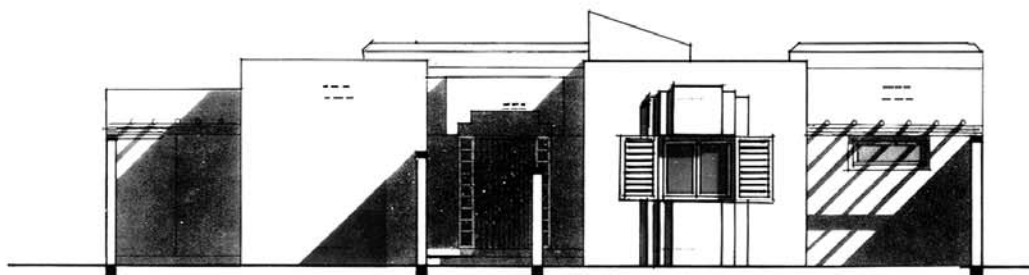


FACADE PRINCIPALE

Terrace housing, plans, sections, elevation

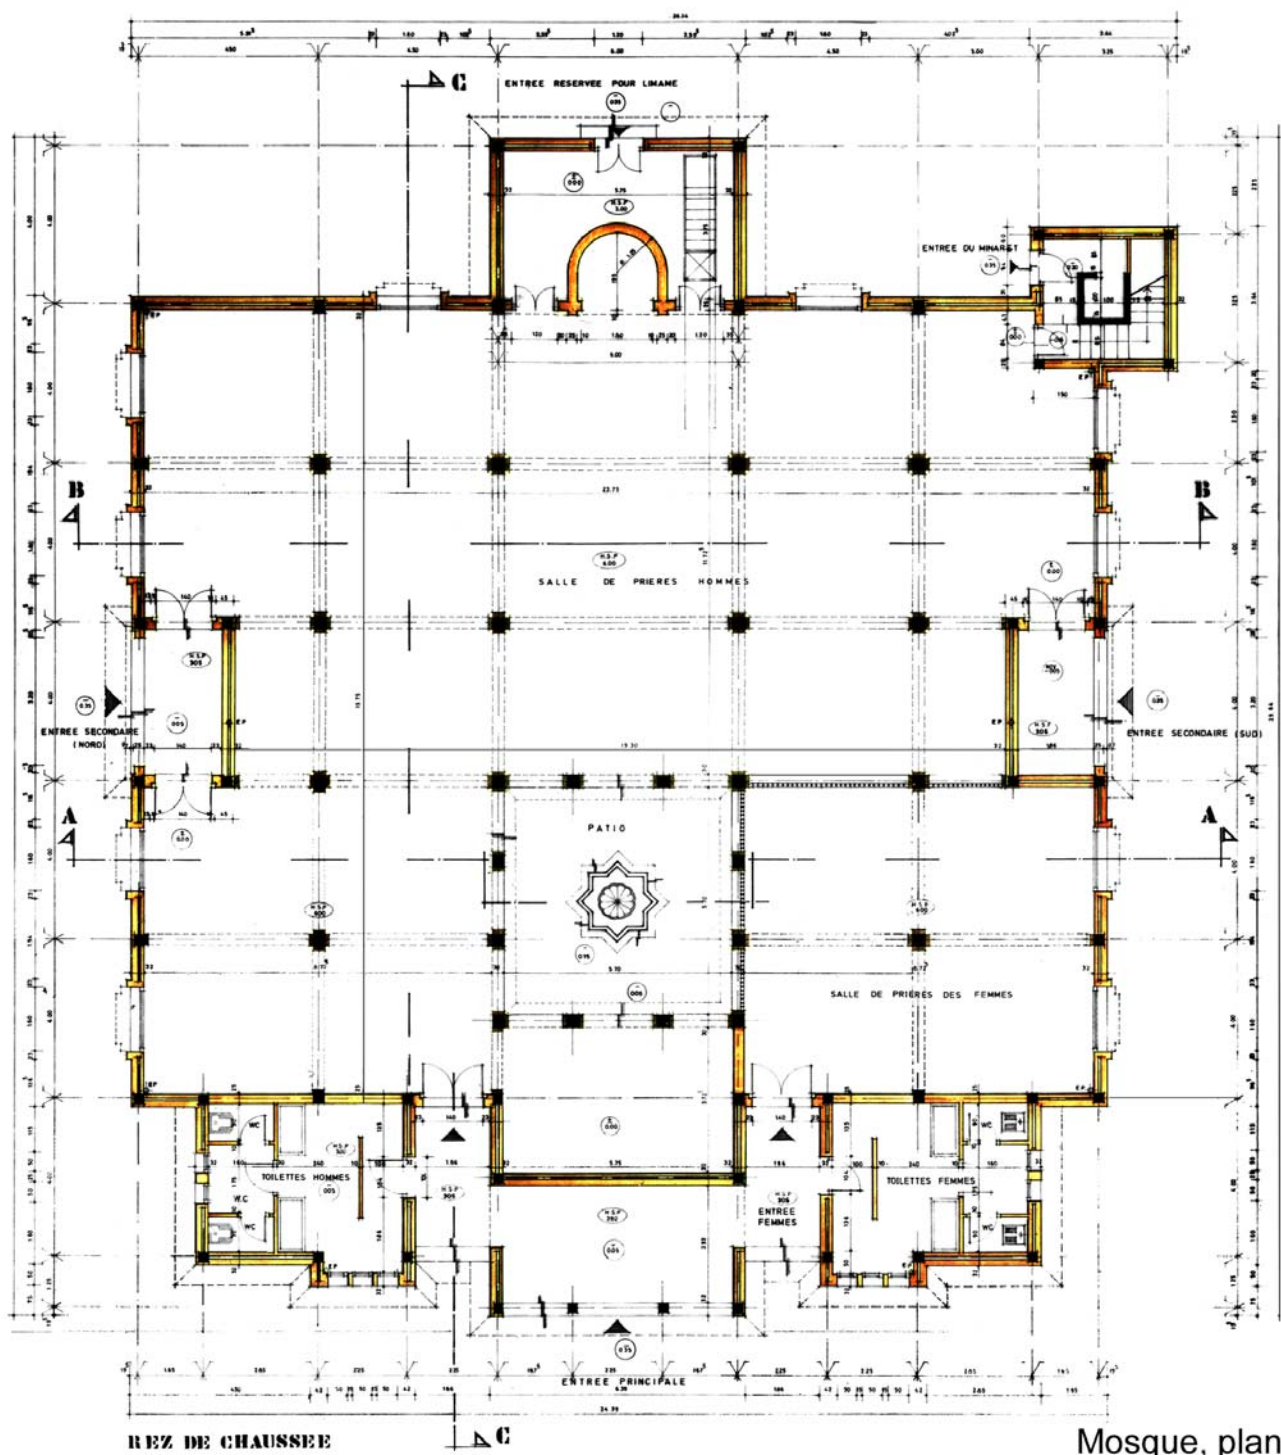


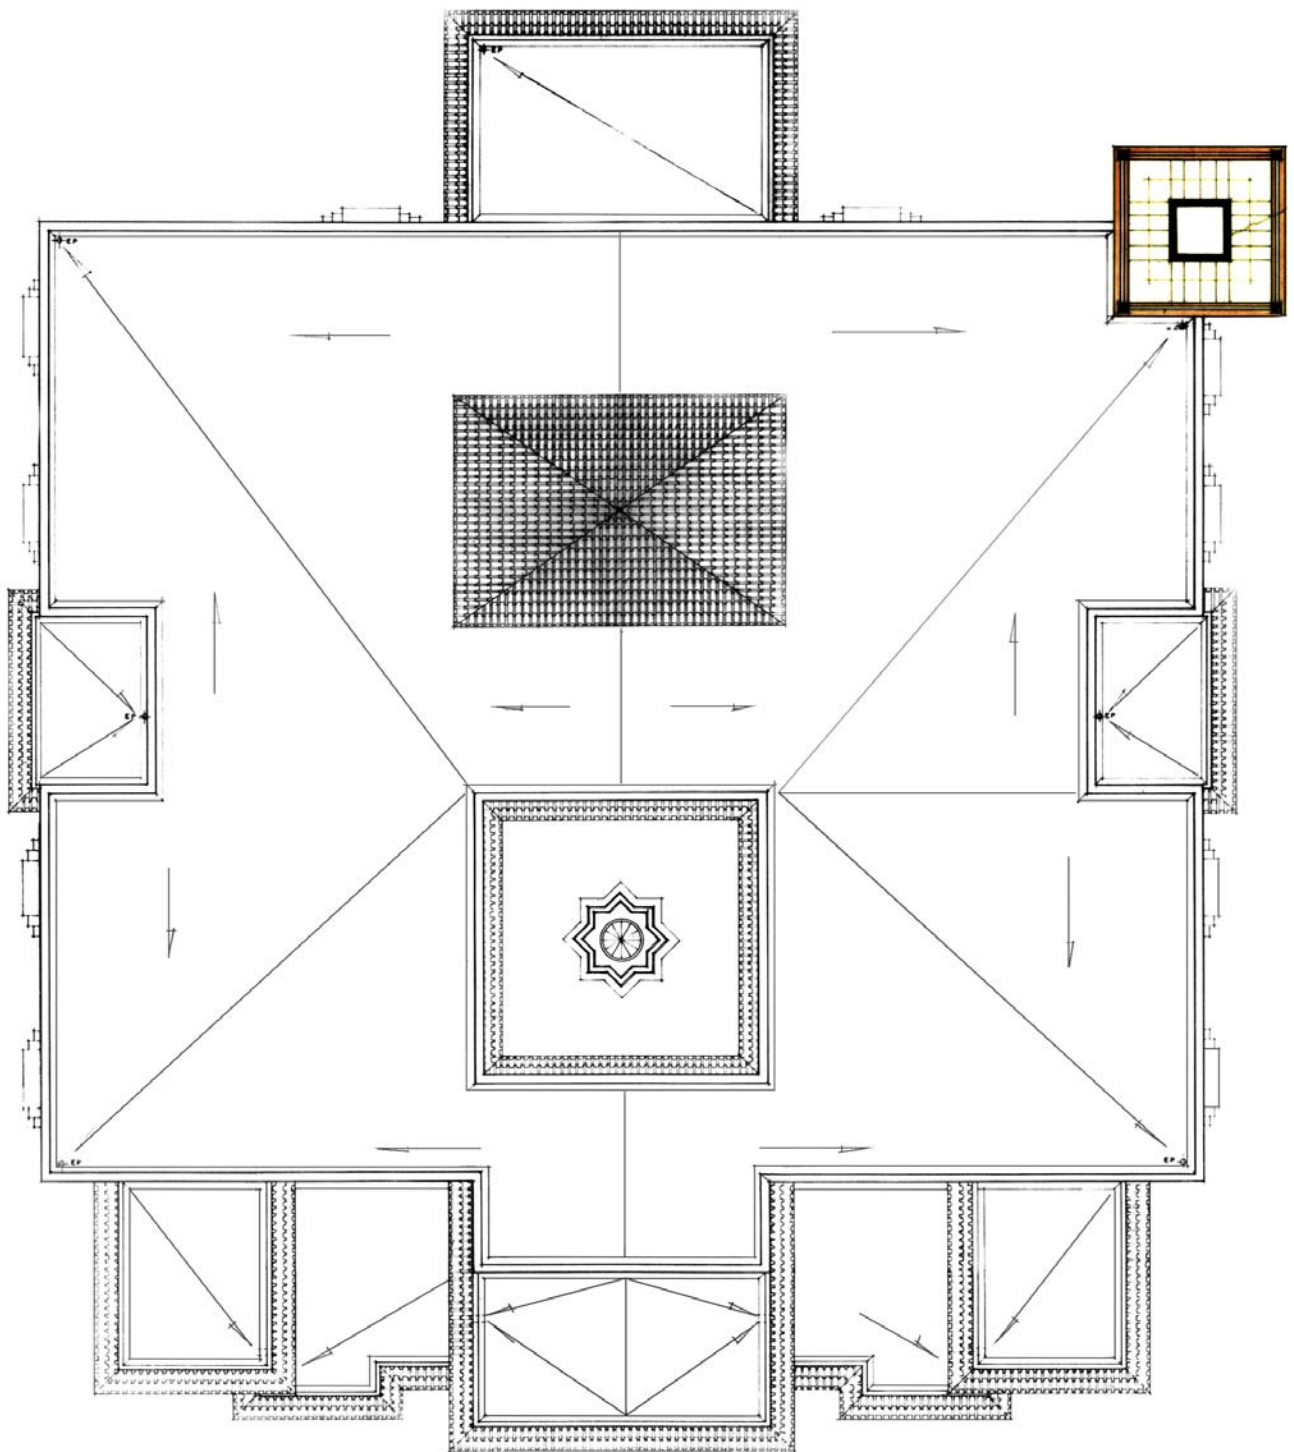

Mosque, roof plan

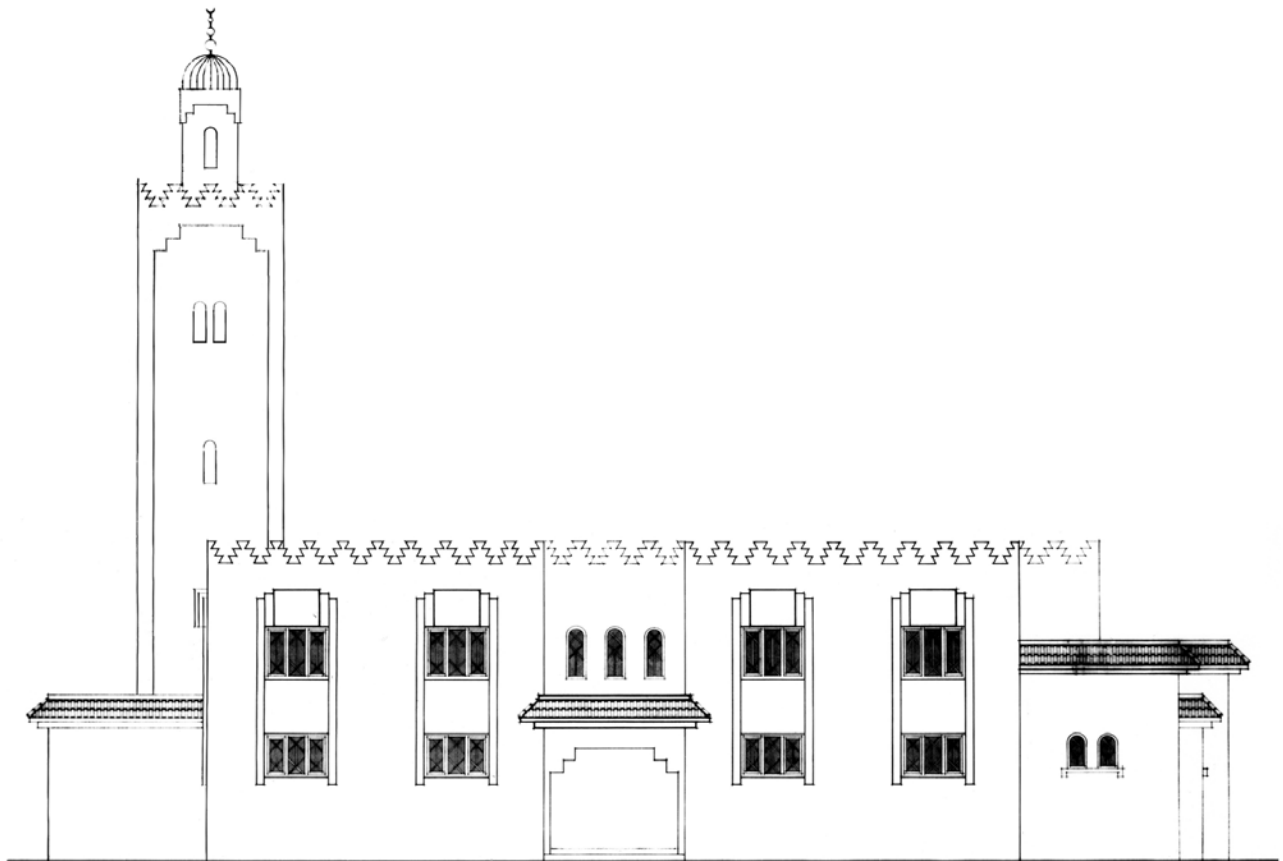


FACADE LATÉRALE GAUCHE

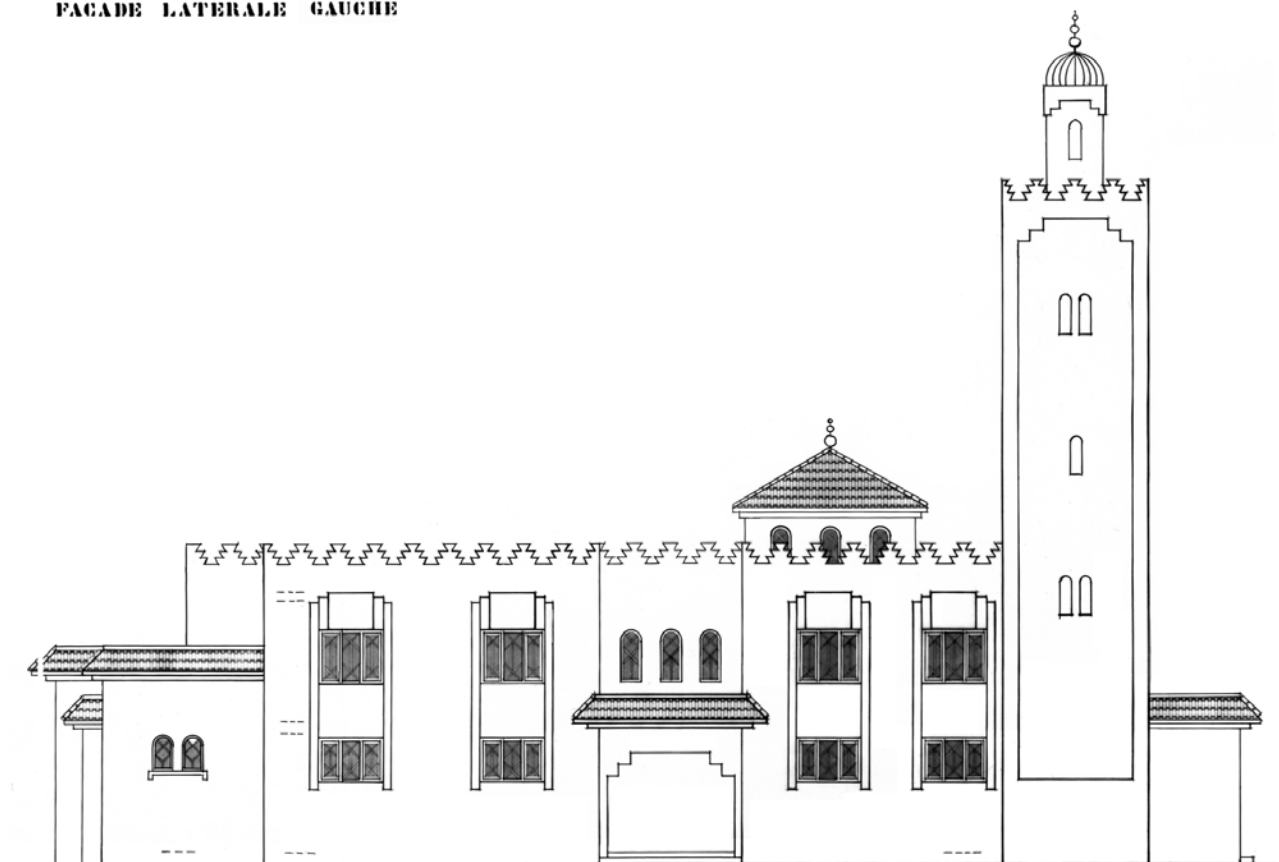


FACADE LATÉRALE DROITE



Mosque, side elevation

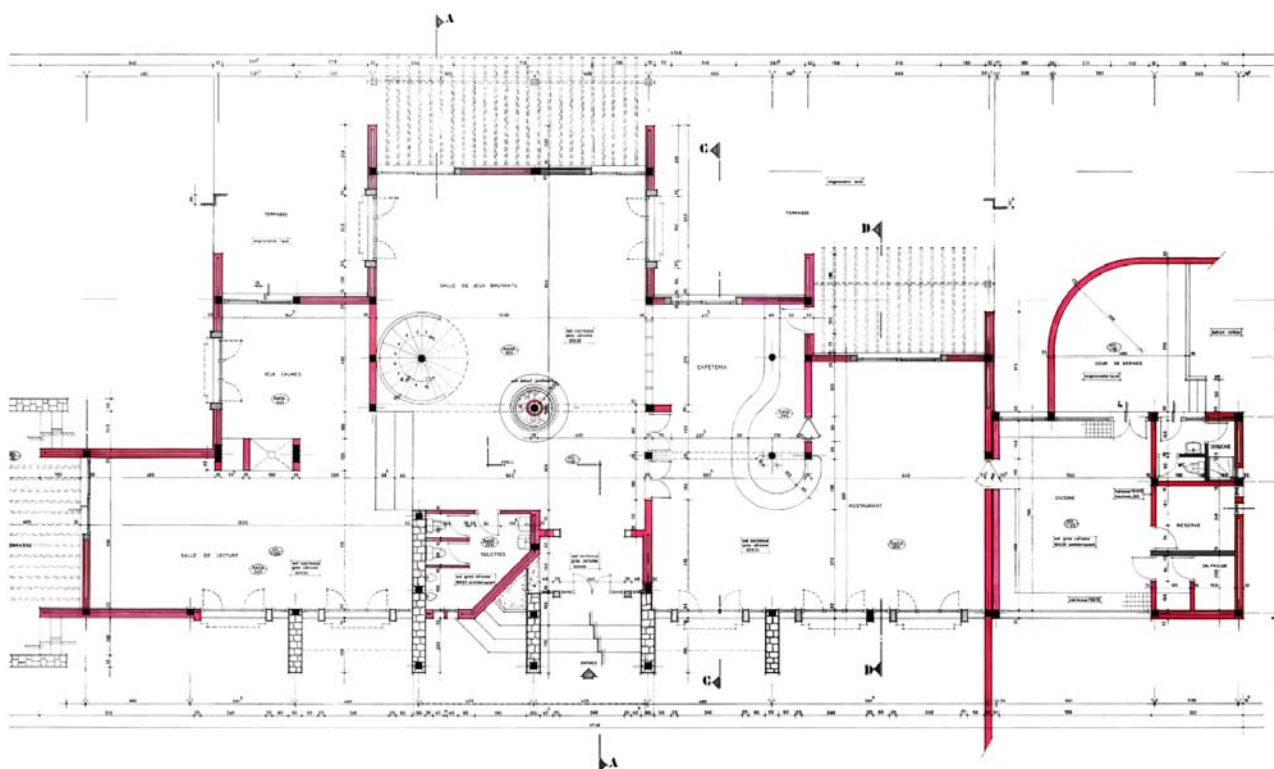


Executive club, ground floor plan

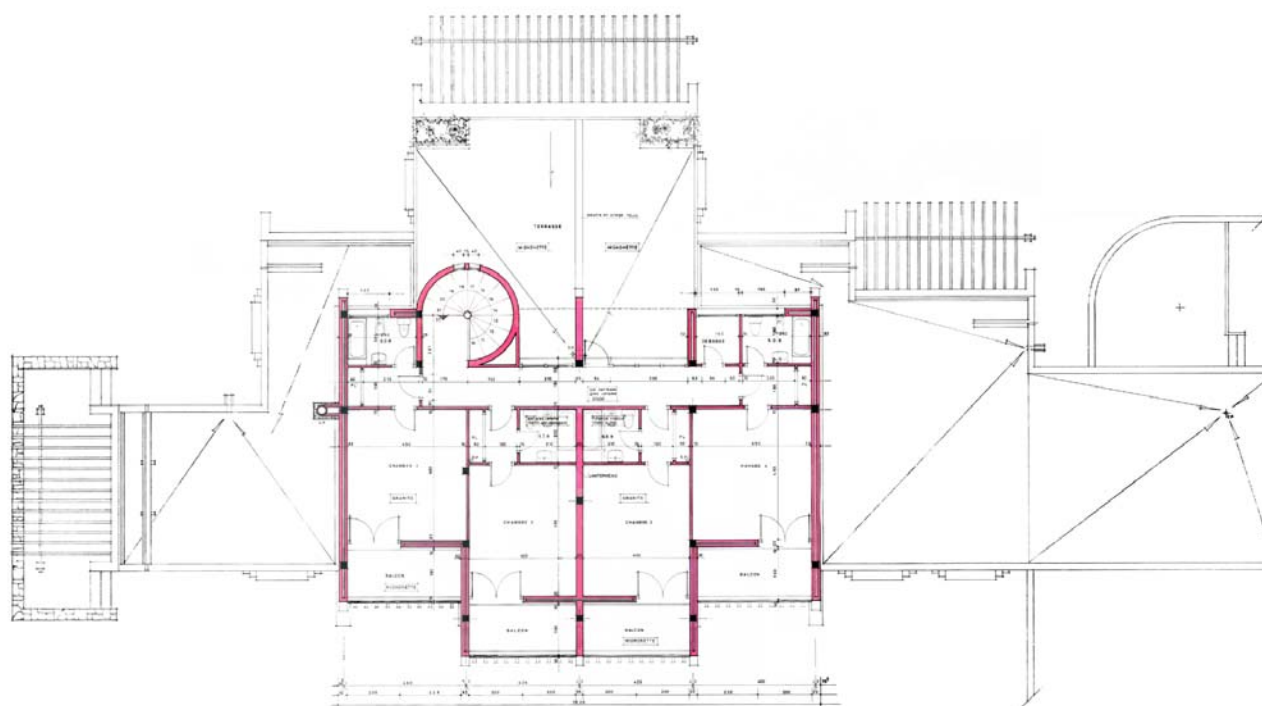


Executive club, first floor plan

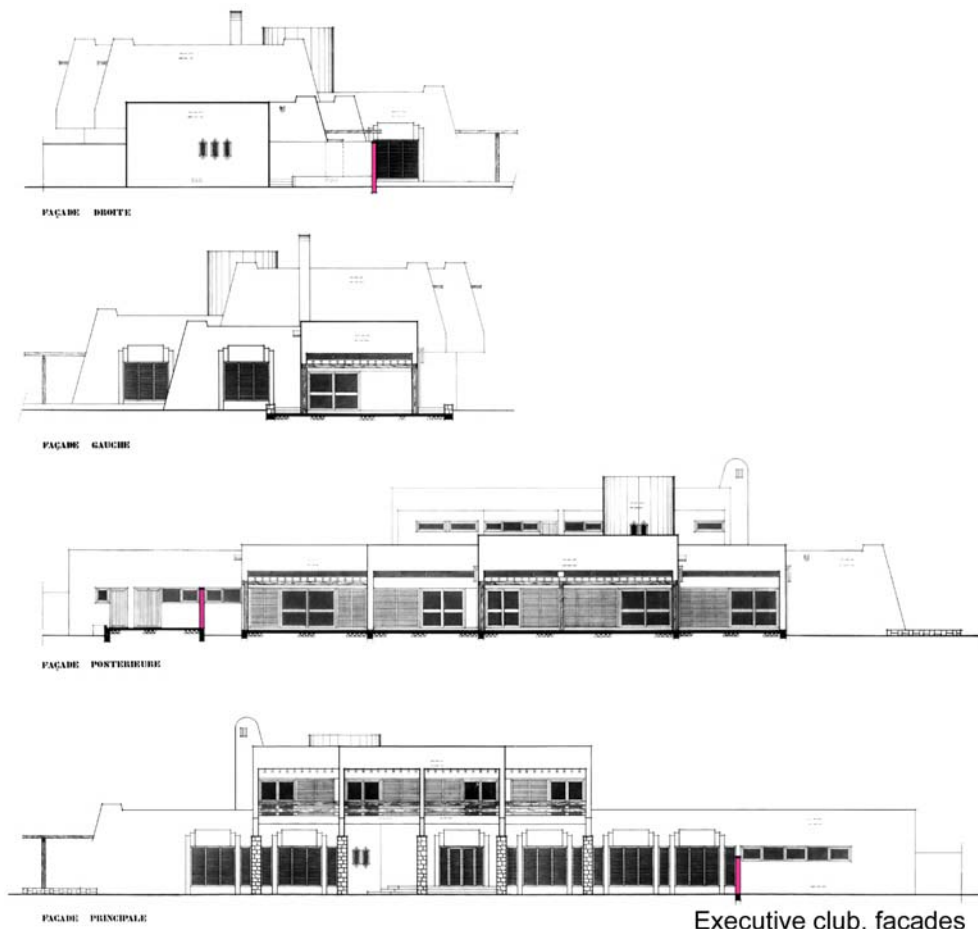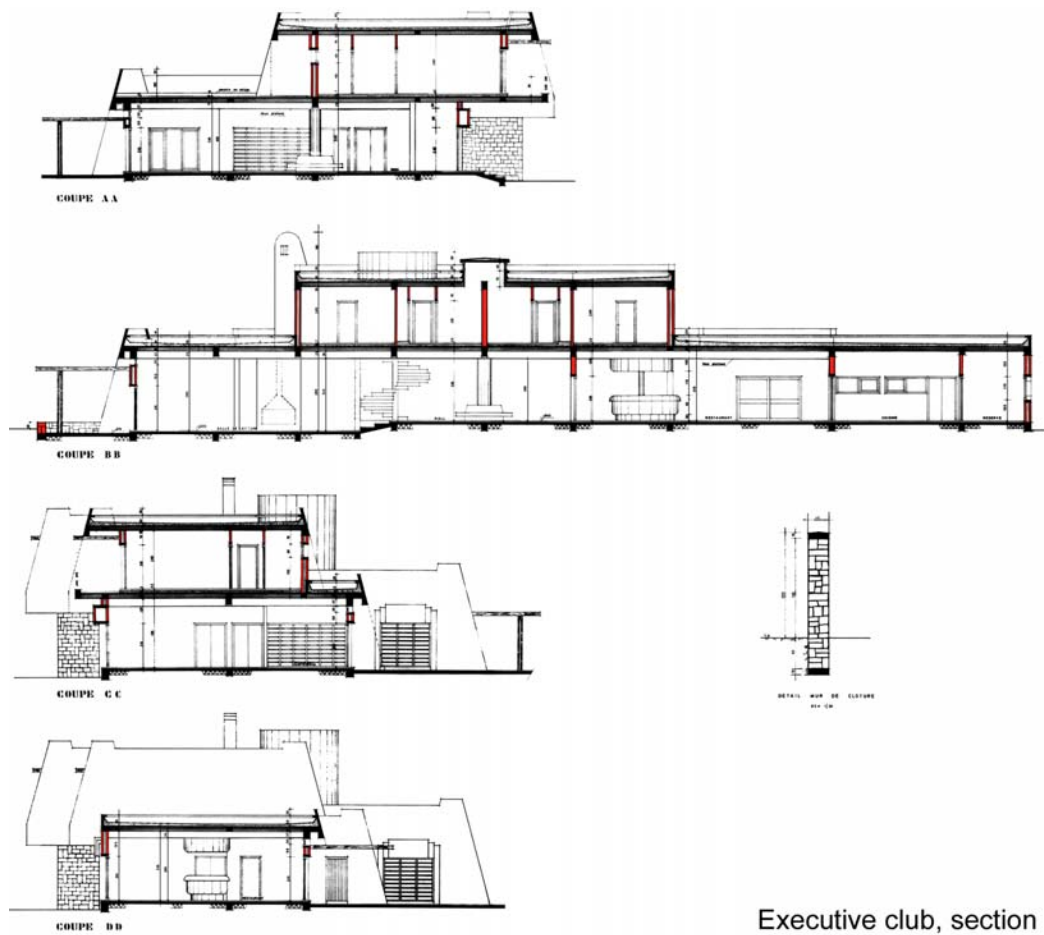


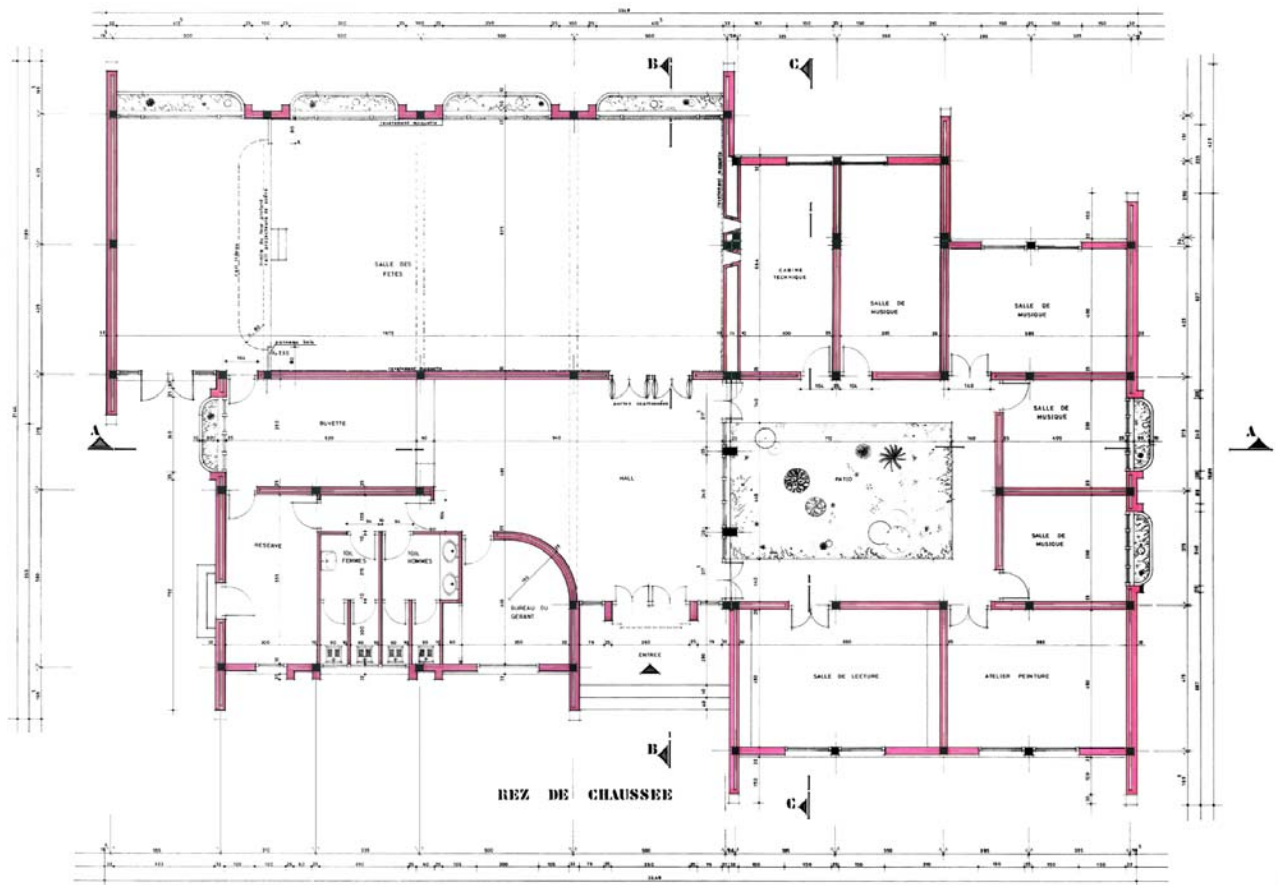


Cultural centre, ground floor plan

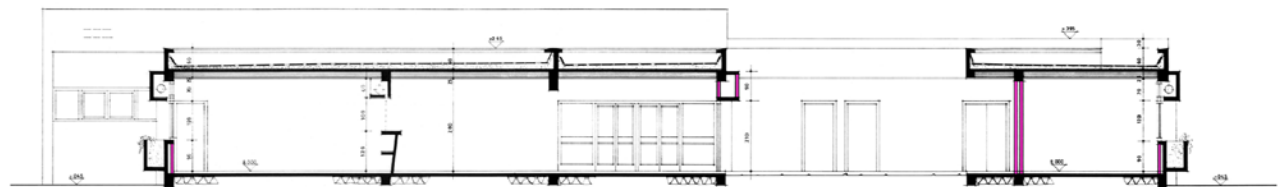

COUPE AA

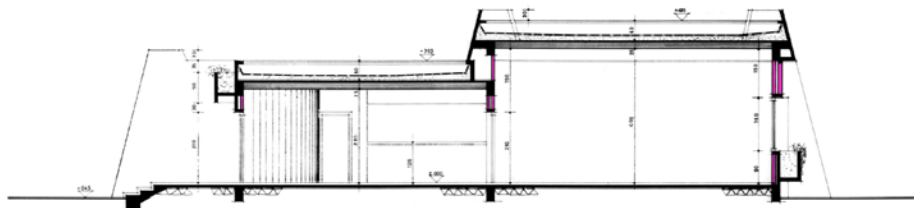


COUPE BB

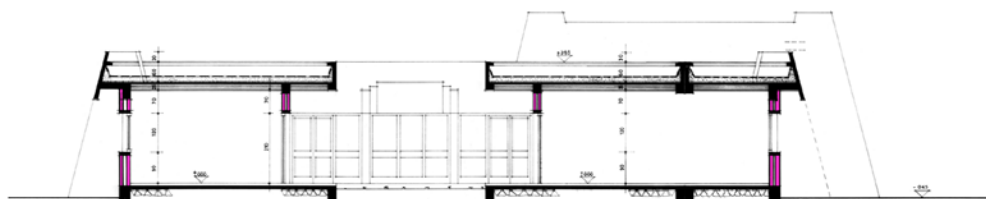


COUPE CC


Cultural centre, sections

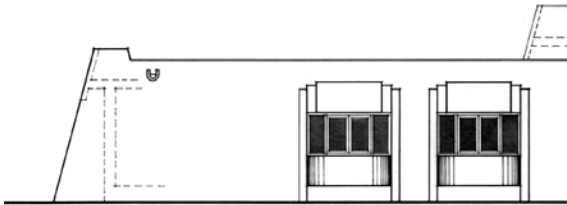


FACADE DROITE

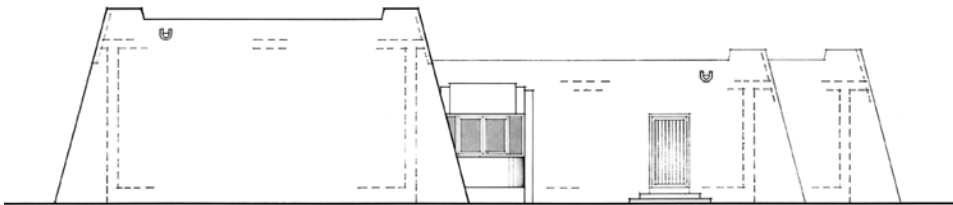

FACADE GAUCHE

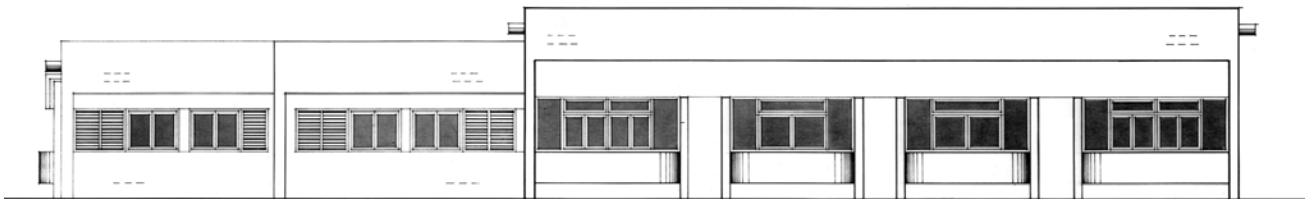

FACADE ARRIERE

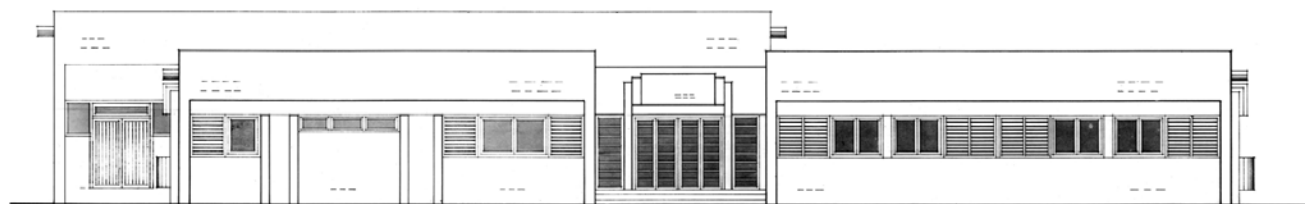

FACADE PRINCIPALE

Cultural centre, elevations