


NOT FOR CONSTRUCTION

RIVERSIDE CHURCH
MAYVILLE, NORTH DAKOTA

PROJECT NUMBER: 16-080
ISSUED: 10/26/16
REVISIONS:

FLOOR PLAN

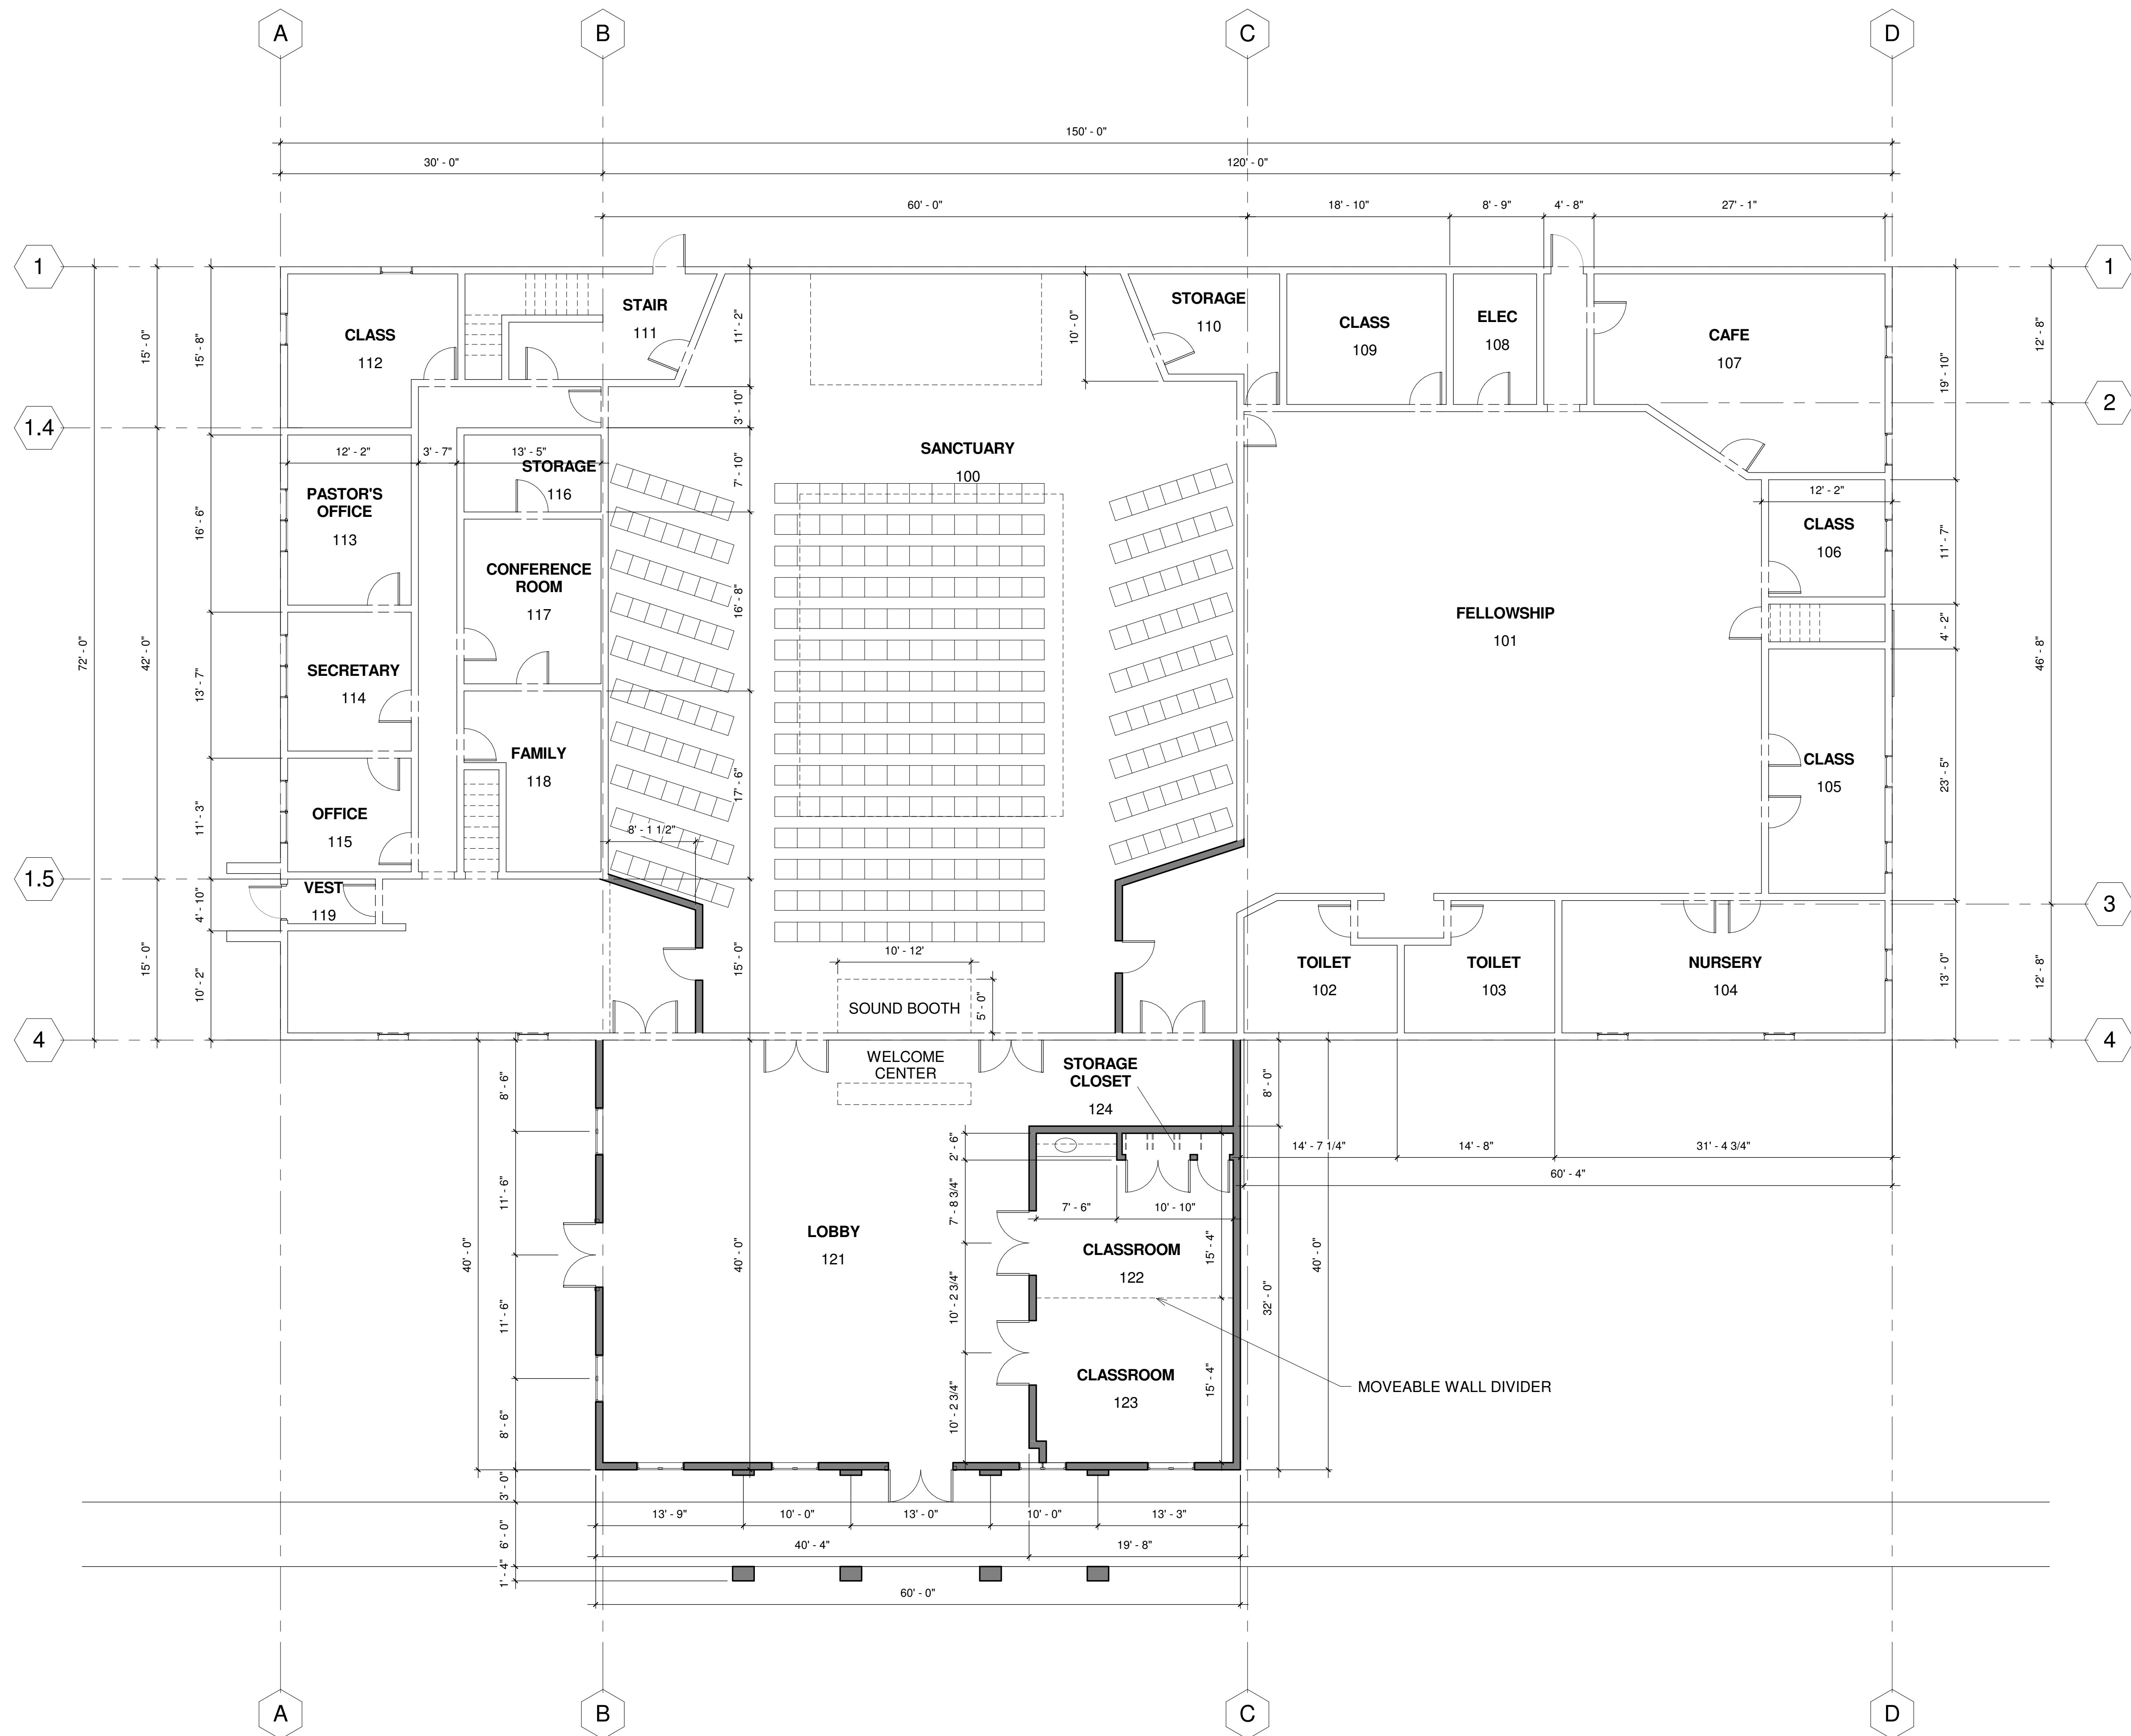

1 Level 1
1/8" = 1'-0"