


VOLLMER

#2

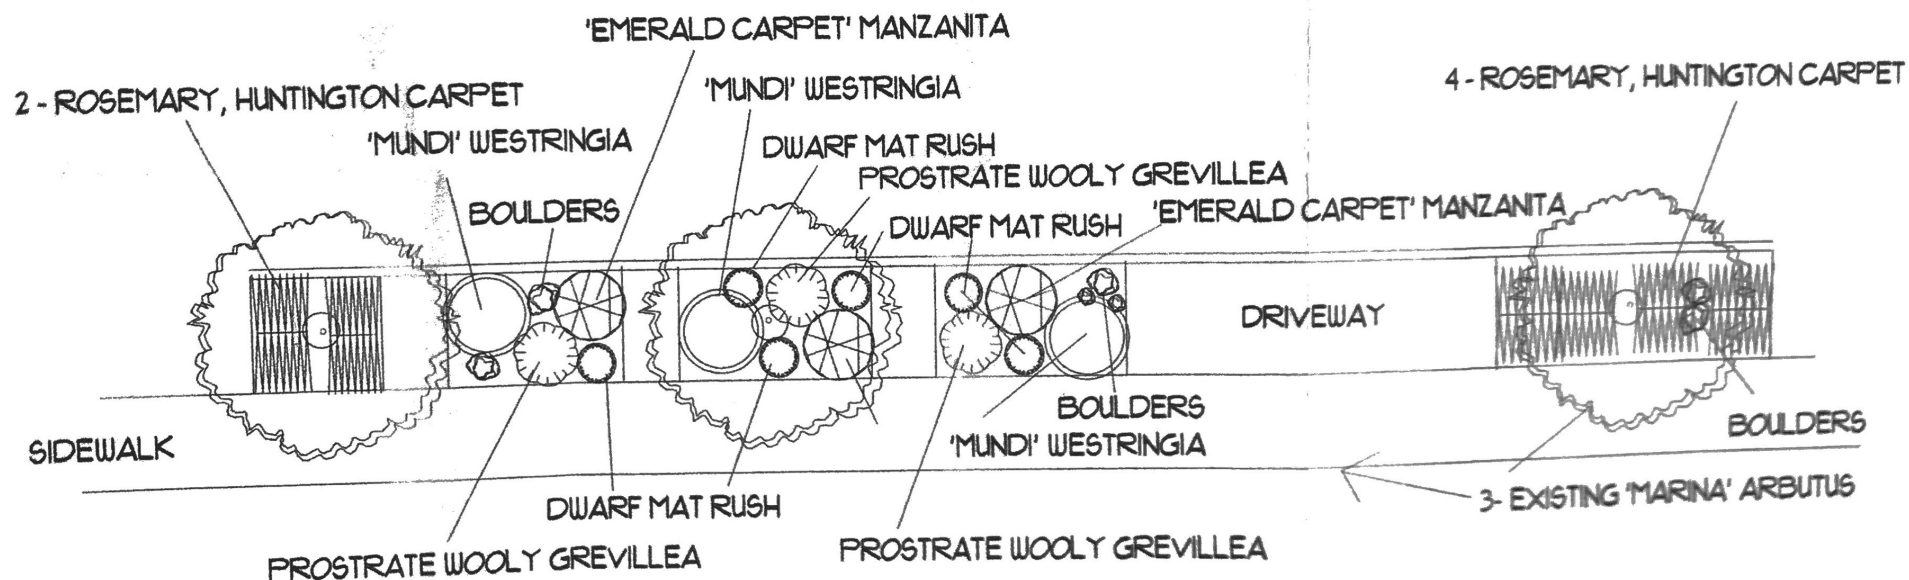

LEGEND			
BOTANICAL NAME	COMMON NAME	QTY	SIZE
FLOWER, GRASS			
○ LOMANDRA CONFERTIFOLIA 'SHORTY'	DWARF MAT RUSH	6	EACH
FLOWER, VINE			
■ ROSMARINUS OFFICINALIS 'HUNTINGTON CARPET'	ROSEMARY, HUNTINGTON CARPET	6	EACH
SHRUB, EVERGREEN BROADLEAF			
⊗ ARCTOSTAPHYLOS 'EMERALD CARPET'	'EMERALD CARPET' MANZANITA	3	1 GAL
⊙ GREVILLEA LANIGERA 'MOUNT TAMBORITHA'	PROSTRATE WOOLY GREVILLEA	3	1 GAL
○ WESTRINGIA 'MUNDI'	'MUNDI' WESTRINGIA	3	1 GAL



Revision #:

Date: 3/20/2020

Scale:

3/32" = 1'

Landscape Plan: 1 of 1

Vollmer Residence Median

Landscape Design by: Mary Hertel