

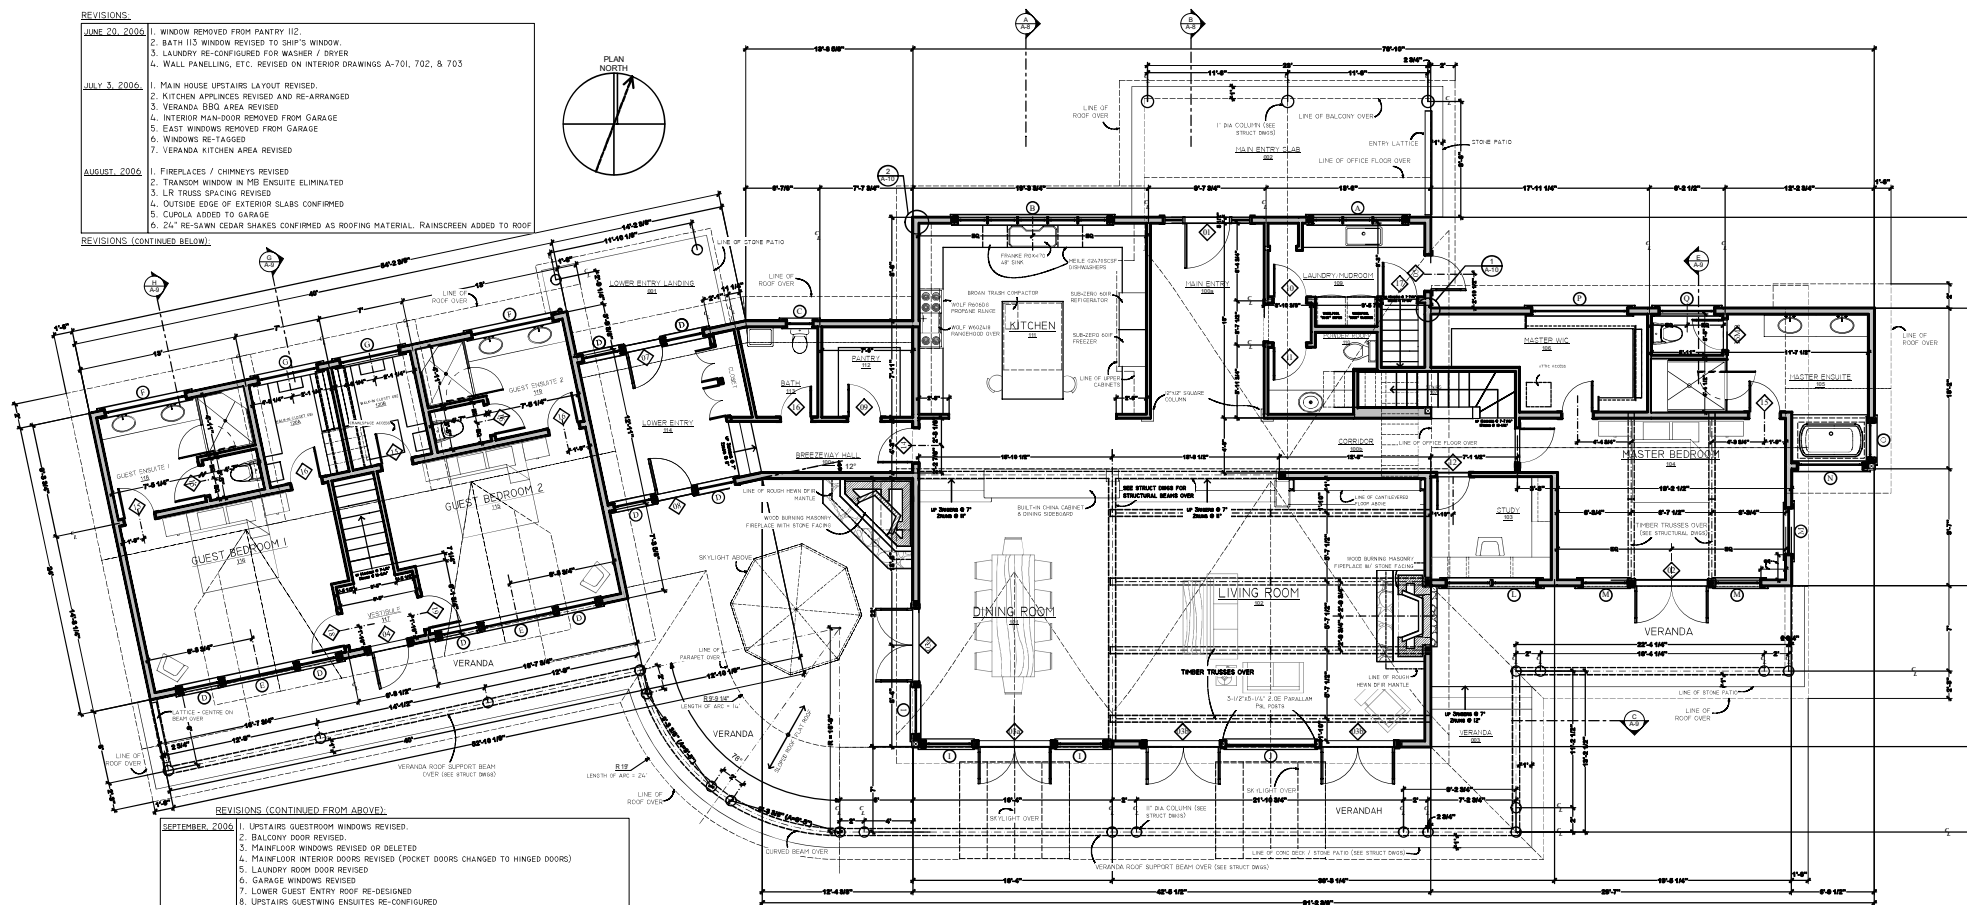


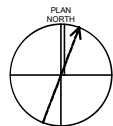

SKA-01

TOTAL - 6,826 sqft

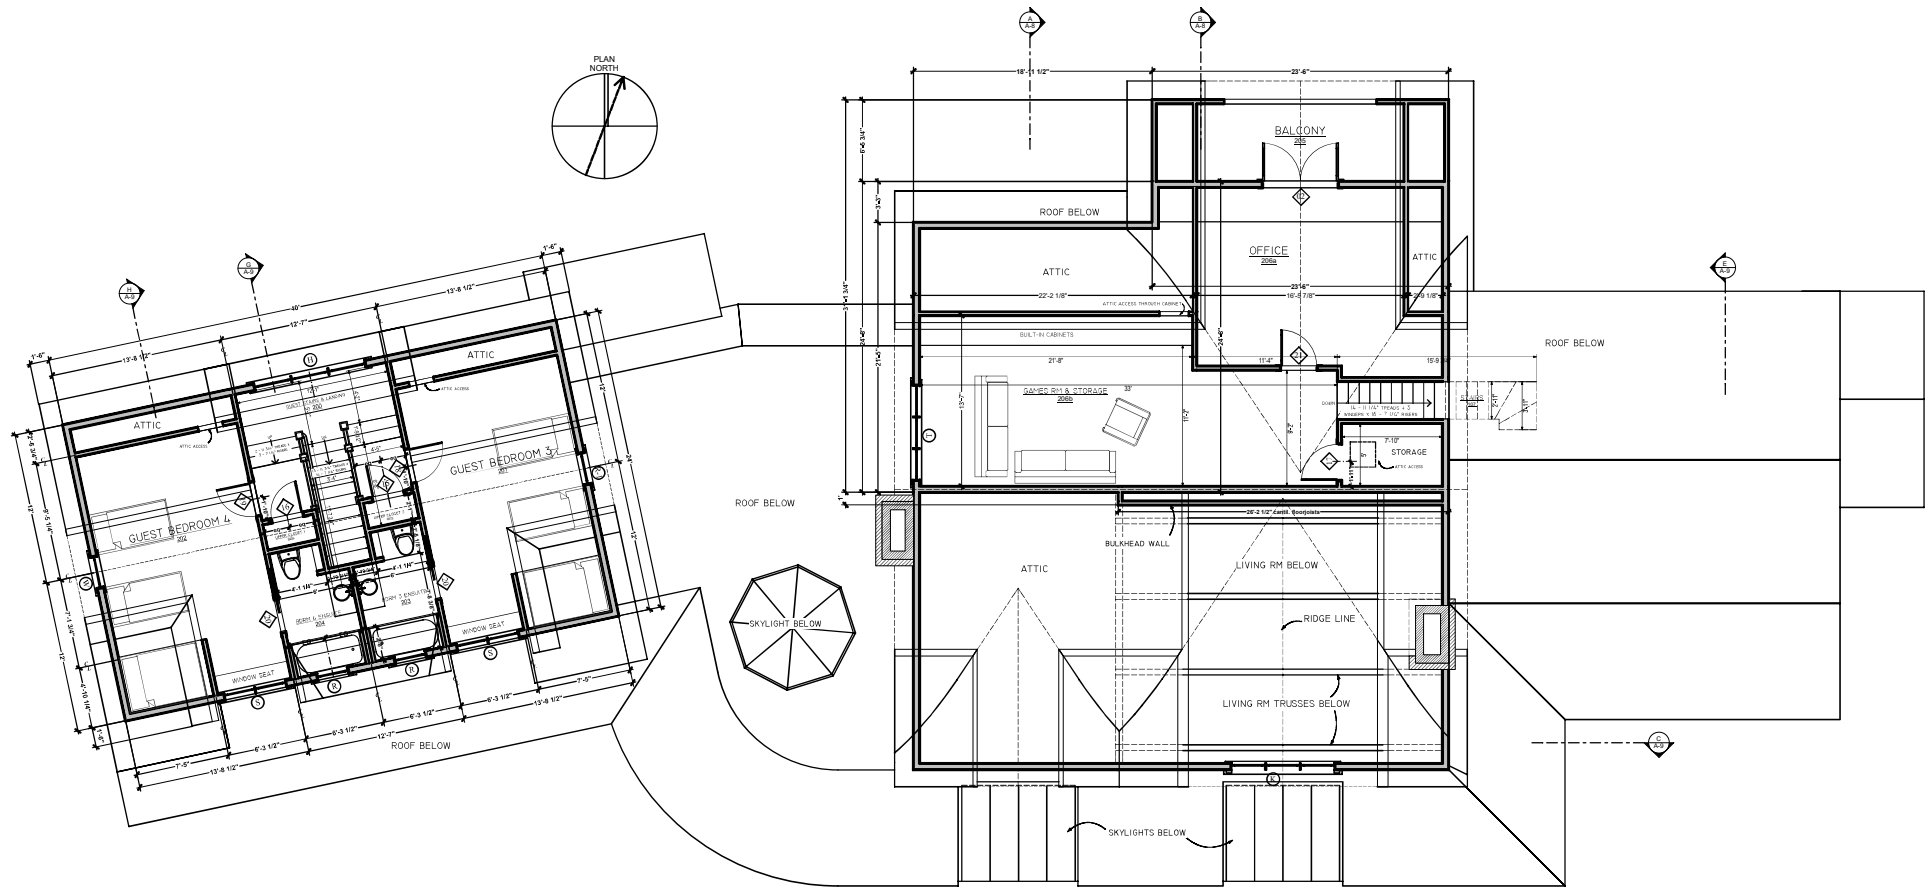

UPPER FLOOR AREA = 1,414 SQ. FT.

IRVING PITCHER ARCHITECTS


613 HORTON BAY ROAD, MAYNE ISLAND, B.C. V0N 2J0
TEL: 250.539.5225 FAX: 250.539.5226

UPPER/OFFICE FLOOR PLANS

814 BEECHWOOD DRIVE, MAYNE ISLAND, B.C. V0N 2J0

PROJECT #: INNES 2005
PROJECT MANAGER: ROBERT IRVING M.A.I.B.C.
DRAFTED BY: RAS
DATE ISSUED: 6/4/2009

SKA-02

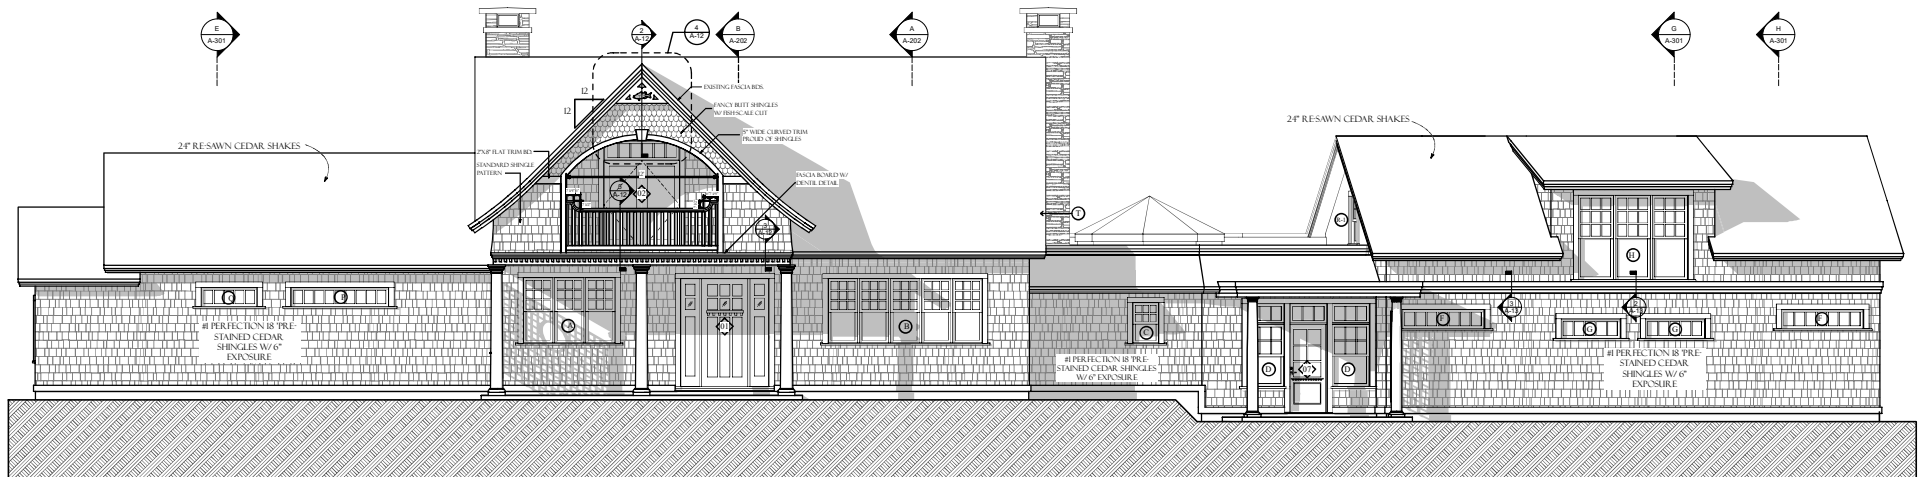

IRVING PITCHER ARCHITECTS

613 HORTON BAY ROAD, MAYNE ISLAND, BC V0N 2J0
TEL: 250.539.5225 FAX: 250.539.5226





814 BEEC
2J0

ELEVATION

VON

PROJECT #: INNES 2005
PROJECT MANAGER: ROBERT IRVING MAJ.B.C.
DRAFTED BY: RAS
DATE ISSUED: 6/4/2009

SKA-03

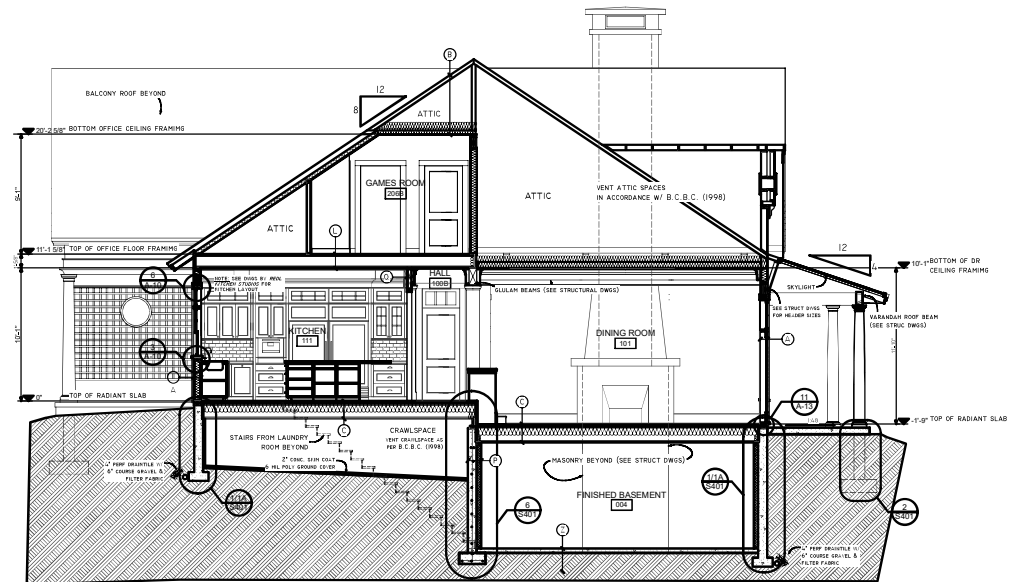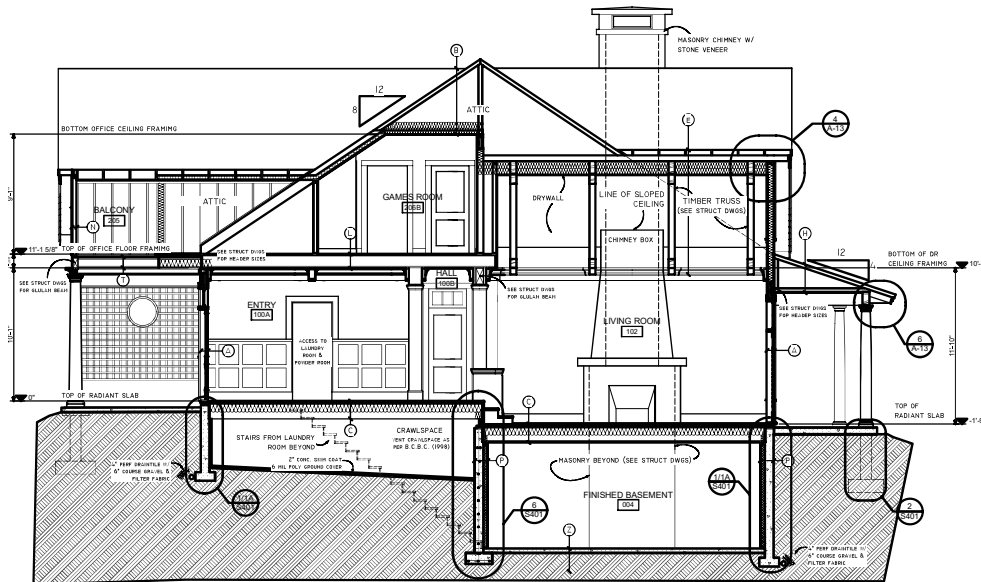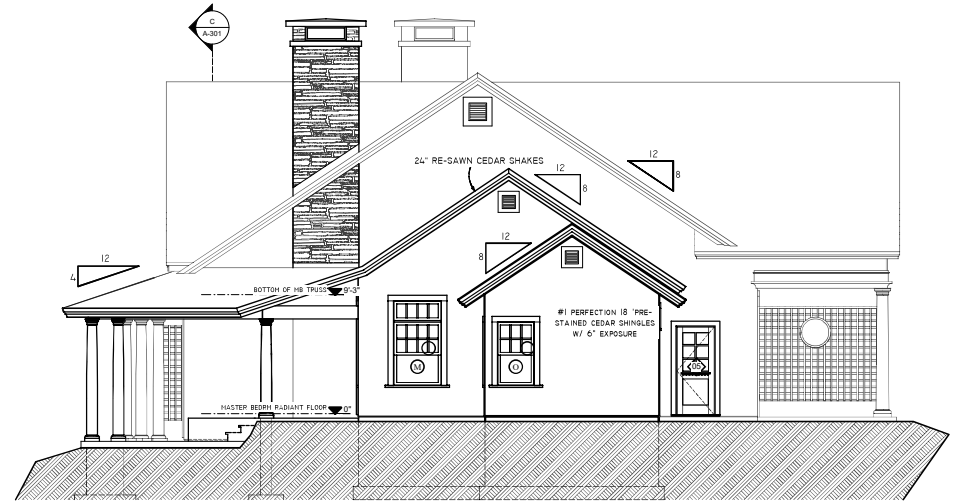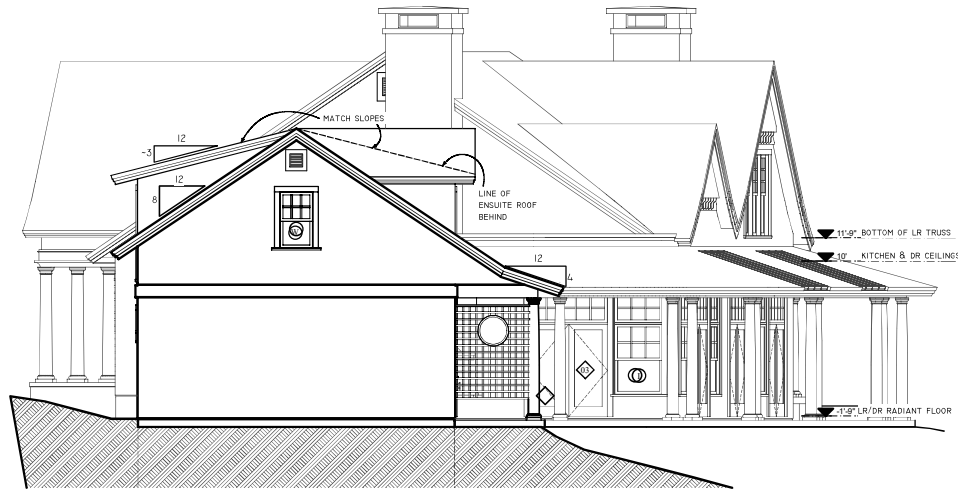

IRVING PITCHER ARCHITECTS

613 HORTON BAY ROAD, MAYNE ISLAND, B.C. V0N 2J0
TEL: 250.539.5225 FAX: 250.539.5226

BUILDING SECTIONS & ELEVATIONS

PROJECT #: INNES 2005
PROJECT MANAGER: ROBERT IRVING MA.I.B.C.
DRAFTED BY: RAS
DATE ISSUED: 6/4/2009

SKA-04