

Scale 1:1000

4046 square metres = 1 Acre


**RICHARD J. WEY & ASSOCIATES
SURVEYING INC.**

#4-2
Sidney
Telep



Scale

Distances in metres

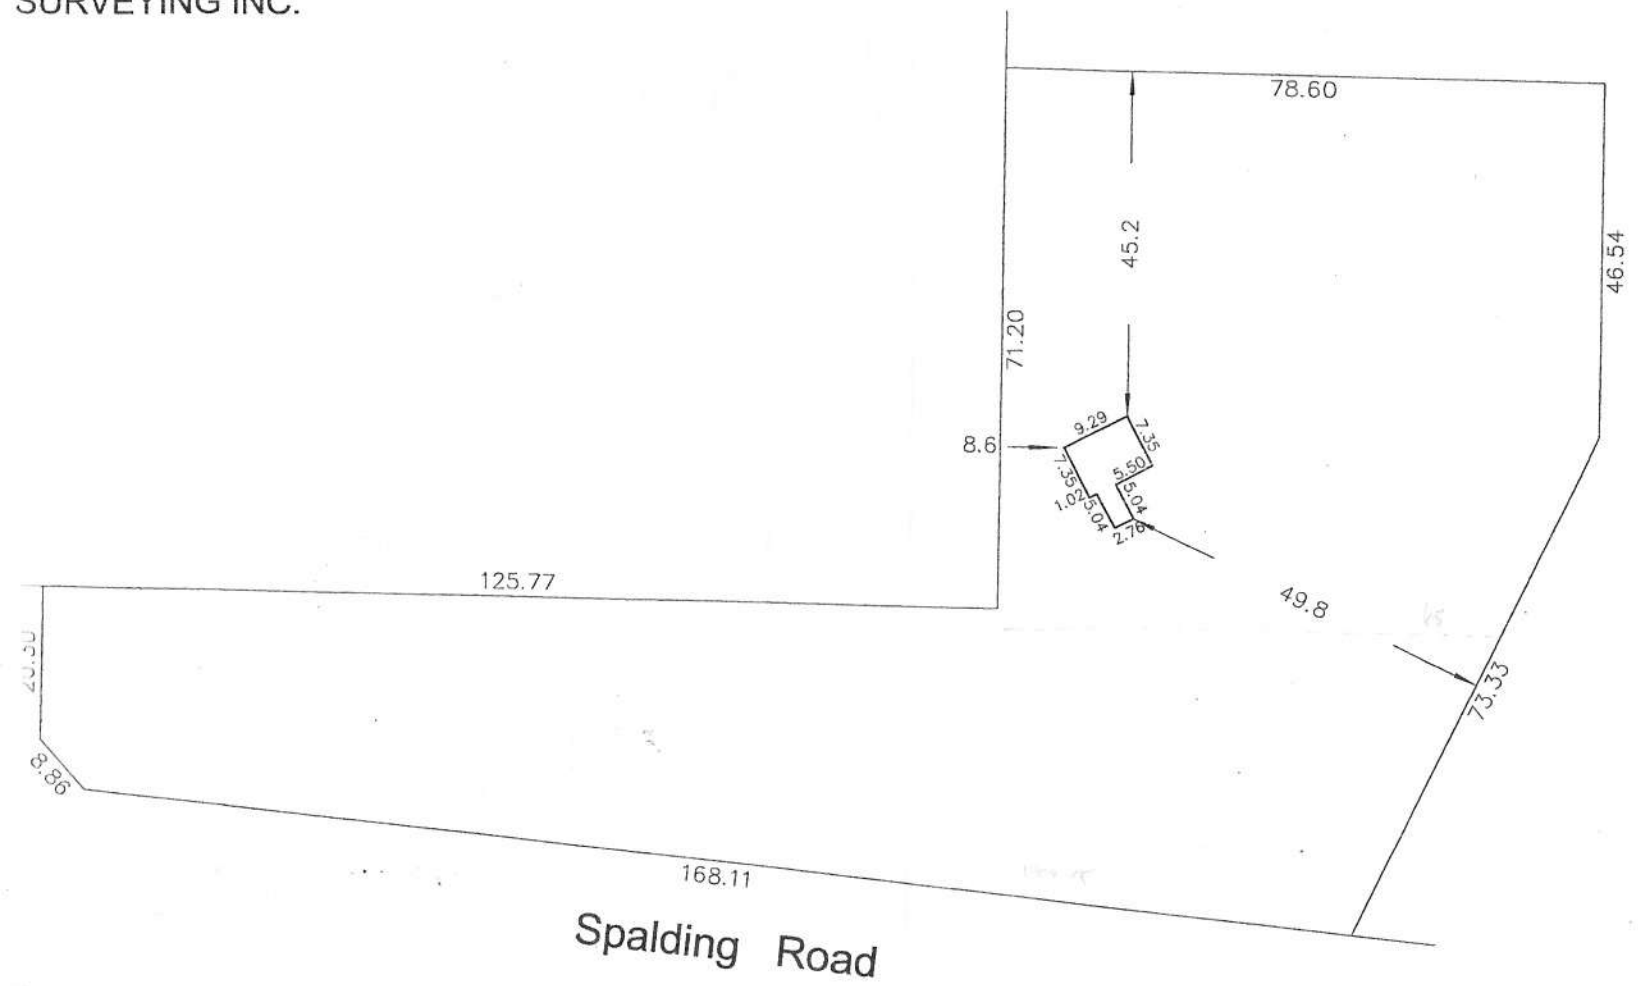

File No.: S\Job.

and Surveyor's Building
on Certificate On:

This document was prepared for mortgage and municipal purposes
and is for the exclusive use of our client, South Islands Woodwork.

Certified Correct this 9th day of June

lot 3, Section 4, Pender Island,
in District, Plan VIS3428.
Tel. 018-950-388)

This document shows the relative location of the surveyed structures
and features with respect to the boundaries of the parcel described above.
This document shall not be used to define property lines or property corners.

B.C.L.S. (Not valid unless originally signed & sealed)

Address: 9912 Spalding Road

ALL RIGHTS RESERVED
© Copyright by Richard J. Wey & Associates