


S.E. 1/4 SEC. 35, TP. 22, R. 12

REM. E. 1/2 L.S. 16
SEC. 26, TP. 22, R. 12

SKETCH PLAN OF SHARED INTEREST PARCELS
IN LOT A, PLAN KAP76386, SEC. 25 AND 26,
TP. 22, R. 12, W.6M, K.D.Y.D.

B.C.G.S. 82 L. 083
0 5 10 20 30 40 50 100
SCALE 1:1000 All distances are in metres

Bearings are astronomic and are derived from Plan KAP50822.
All distances are in Metres.
This Plan lies within the Columbia-Shuswap Regional District.

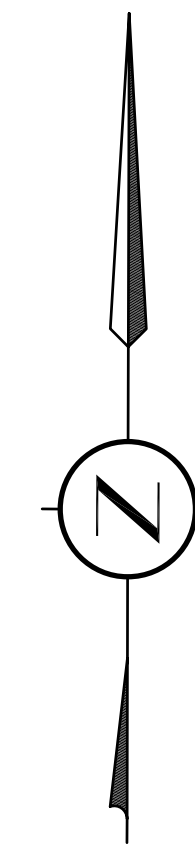


L.S. 13
SEC. 25, TP. 22, R. 12

L.S. 14
SEC. 25, TP. 22, R. 12

REM. L.S. 12
SEC. 25, TP. 22, R. 12

REM. E. 1/2 L.S. 9
SEC. 26, TP. 22, R. 12

LOT A

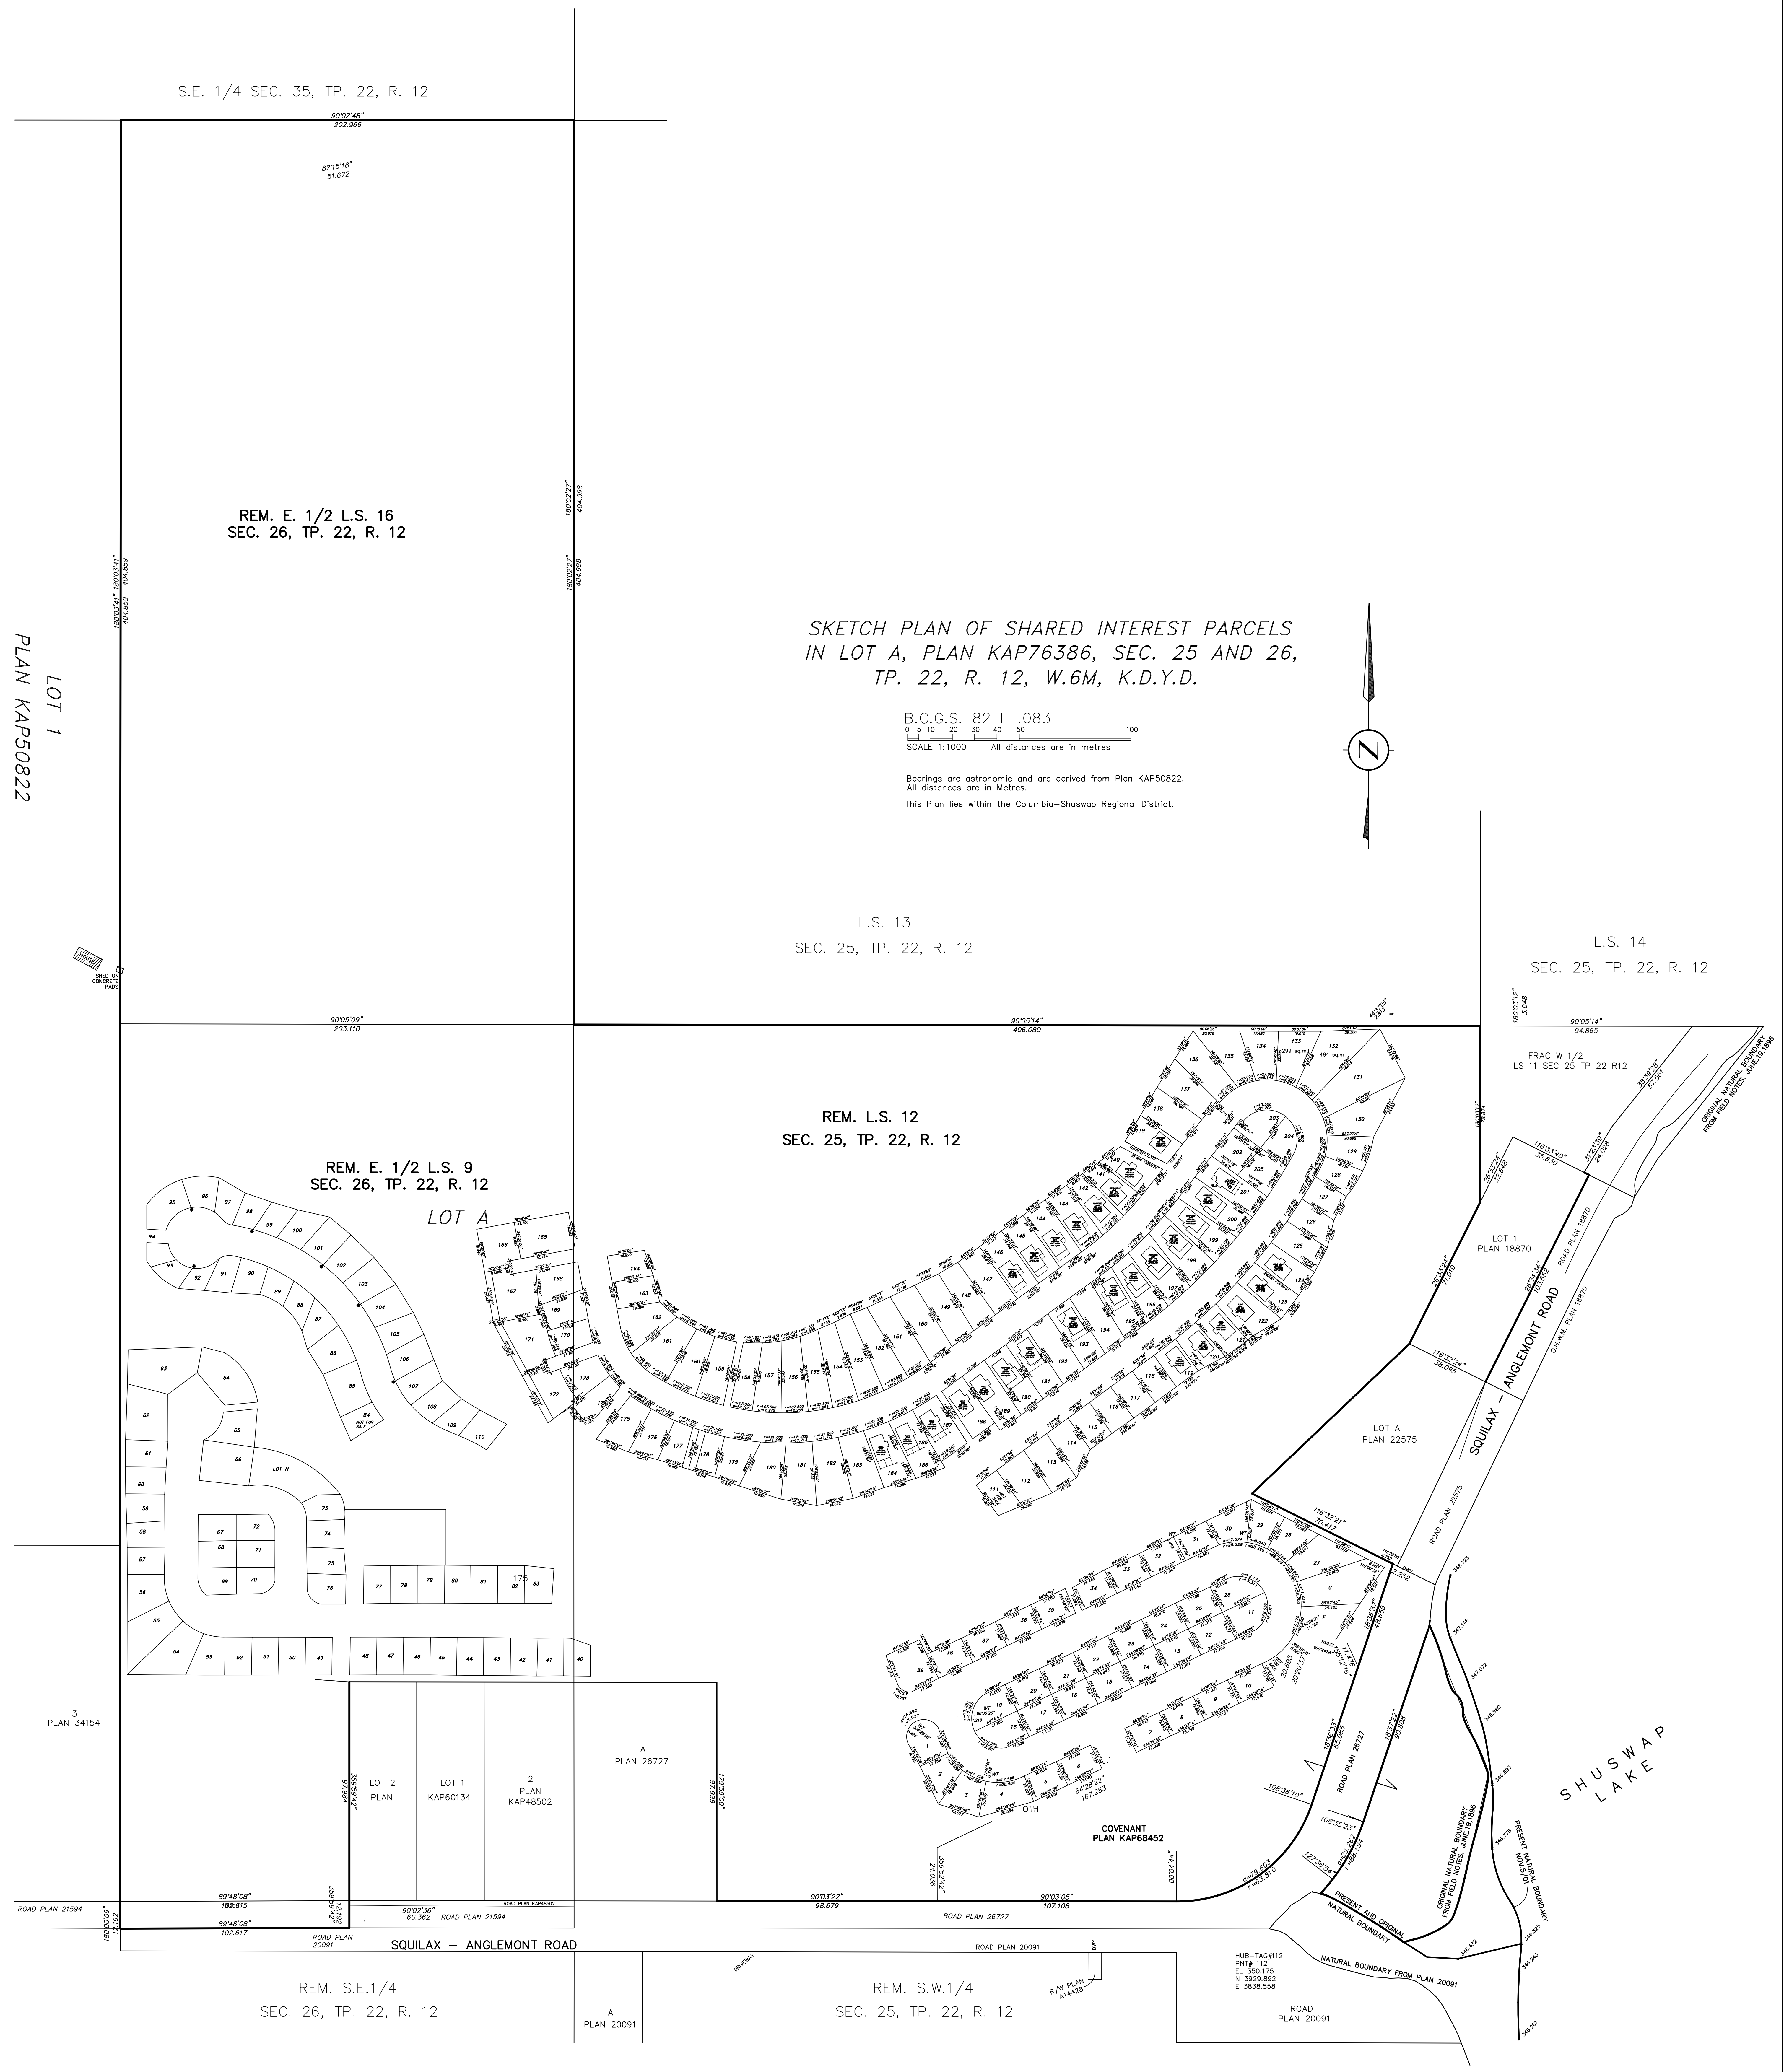

SHUSWAP
LAKE

COSTER AND SINGER
B.C. and CANADA LAND SURVEYORS
#301 - 7 ST. PAUL STREET WEST,
KAMLOOPS, B.C. V2C-1E9
PHONE 250-374-5331 FAX 250-374-5332
DRAWN BY: DH/LC
E: 151.162 P: 99-150,85-105
AUTOCAD DWG 063352LD-EMAIL
FILE NO. 063352

PLOTTED MAY 9, 2008