

AnkeDesign


591 Elson Road
Sorrento - British Columbia - Canada

www.ankedesign.ca
info@ankedesign.ca

Phone (250) 675-2424
Fax (250) 675-2438

THESE PLANS AND SPECIFICATIONS ARE
THE SOLE PROPERTY OF ANKE DESIGN
IN FULL AND MUST NOT BE COPIED OR
REPRODUCED WITHOUT THE WRITTEN
CONSENT OF AnkeDesign.

PRELIMINARY
NOT FOR CONSTRUCTION

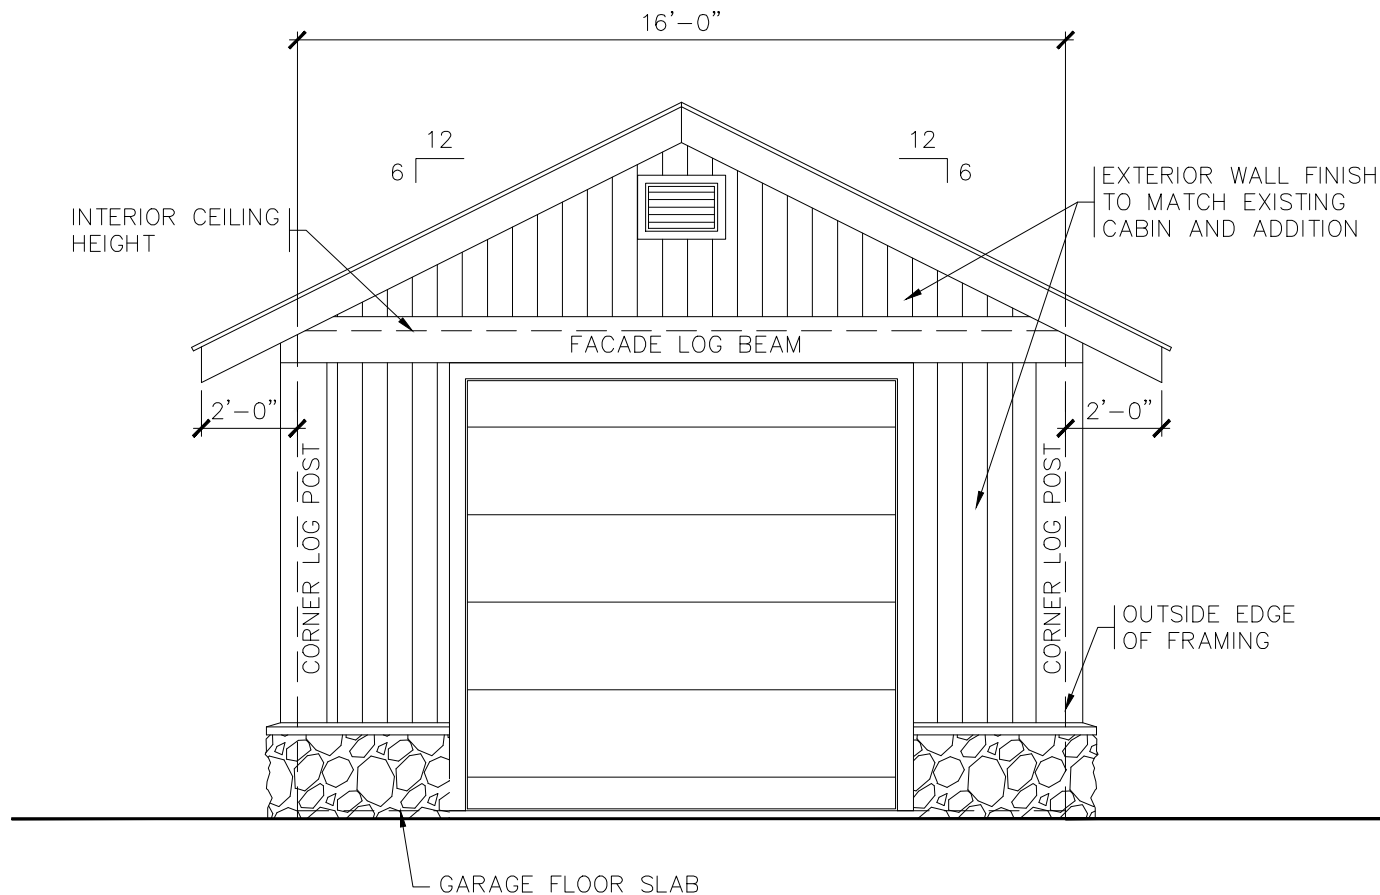

FRANK GARAGE

EAST ELEVATION
08 AUGUST 2014

AnkeDesign


591 Elson Road
Sorrento - British Columbia - Canada

www.ankedesign.ca
info@ankedesign.ca

Phone (250) 675-2424
Fax (250) 675-2438

THESE PLANS AND SPECIFICATIONS ARE
THE SOLE PROPERTY OF ANKE DESIGN
IN FULL AND MUST NOT BE COPIED OR
REPRODUCED WITHOUT THE WRITTEN
CONSENT OF AnkeDesign.

PRELIMINARY
NOT FOR CONSTRUCTION

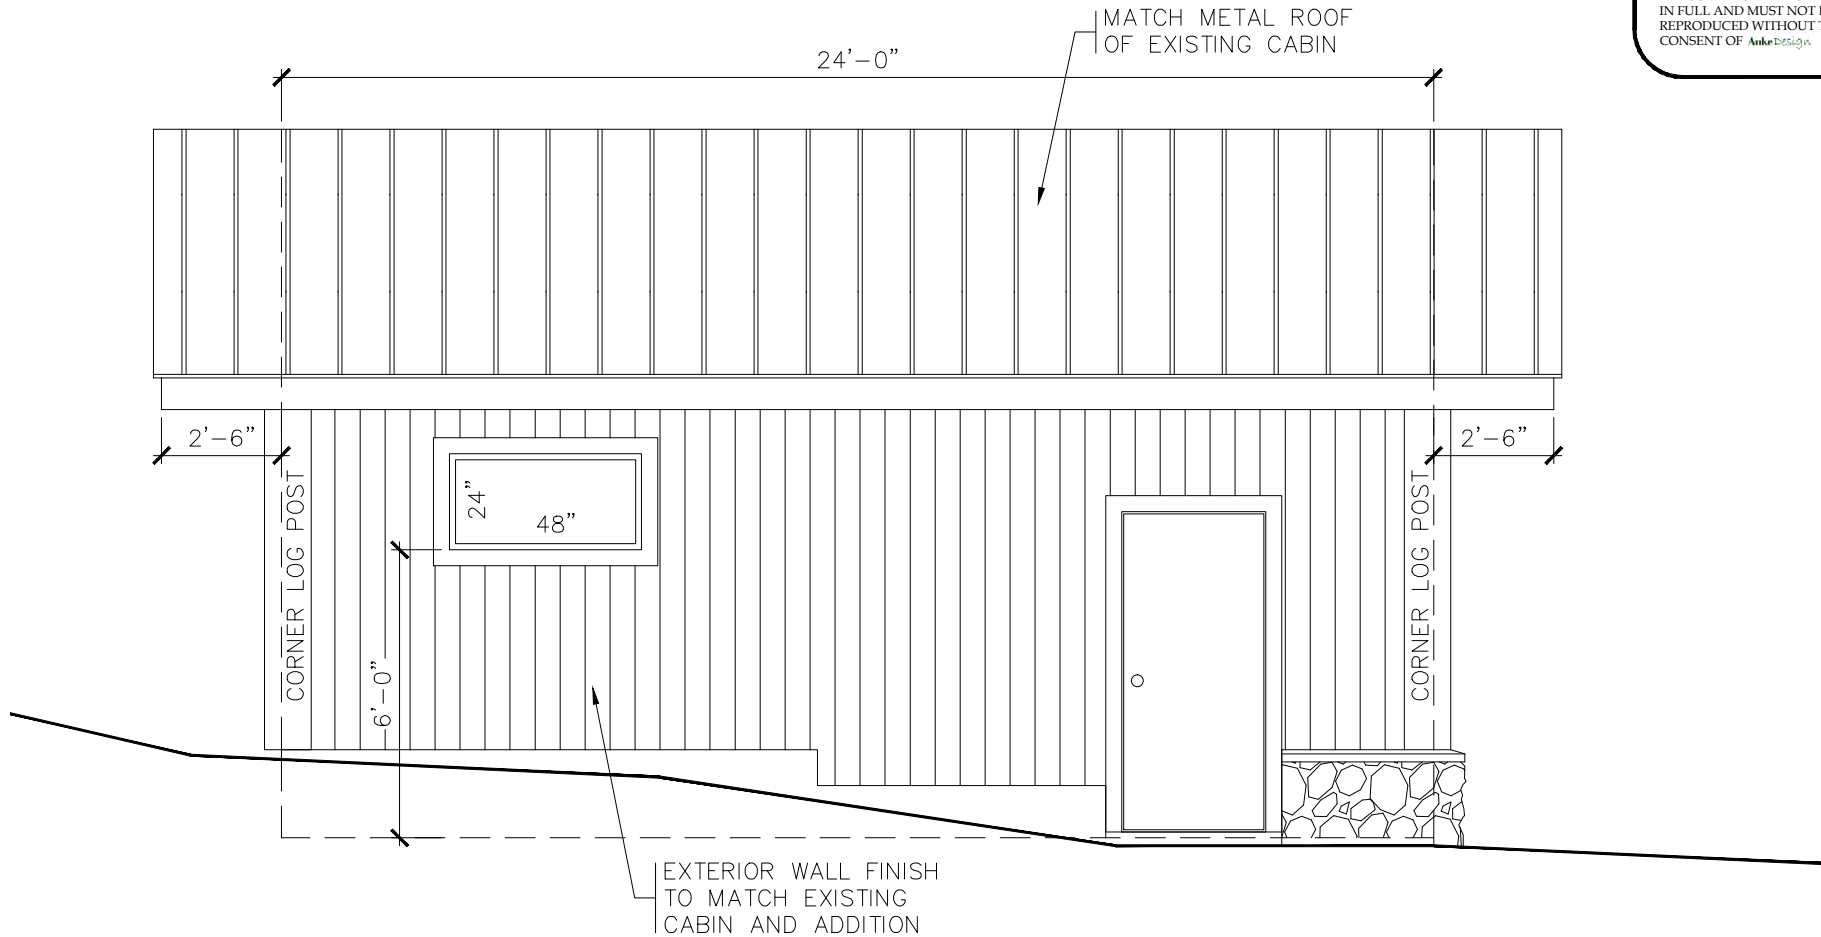

FRANK GARAGE

SOUTH ELEVATION
08 AUGUST 2014

AnkeDesign


591 Elson Road
Sorrento - British Columbia - Canada

www.ankedesign.ca
info@ankedesign.ca

Phone (250) 675-2424
Fax (250) 675-2438

THESE PLANS AND SPECIFICATIONS ARE
THE SOLE PROPERTY OF ANKE DESIGN
IN FULL AND MUST NOT BE COPIED OR
REPRODUCED WITHOUT THE WRITTEN
CONSENT OF AnkeDesign.

PRELIMINARY
NOT FOR CONSTRUCTION

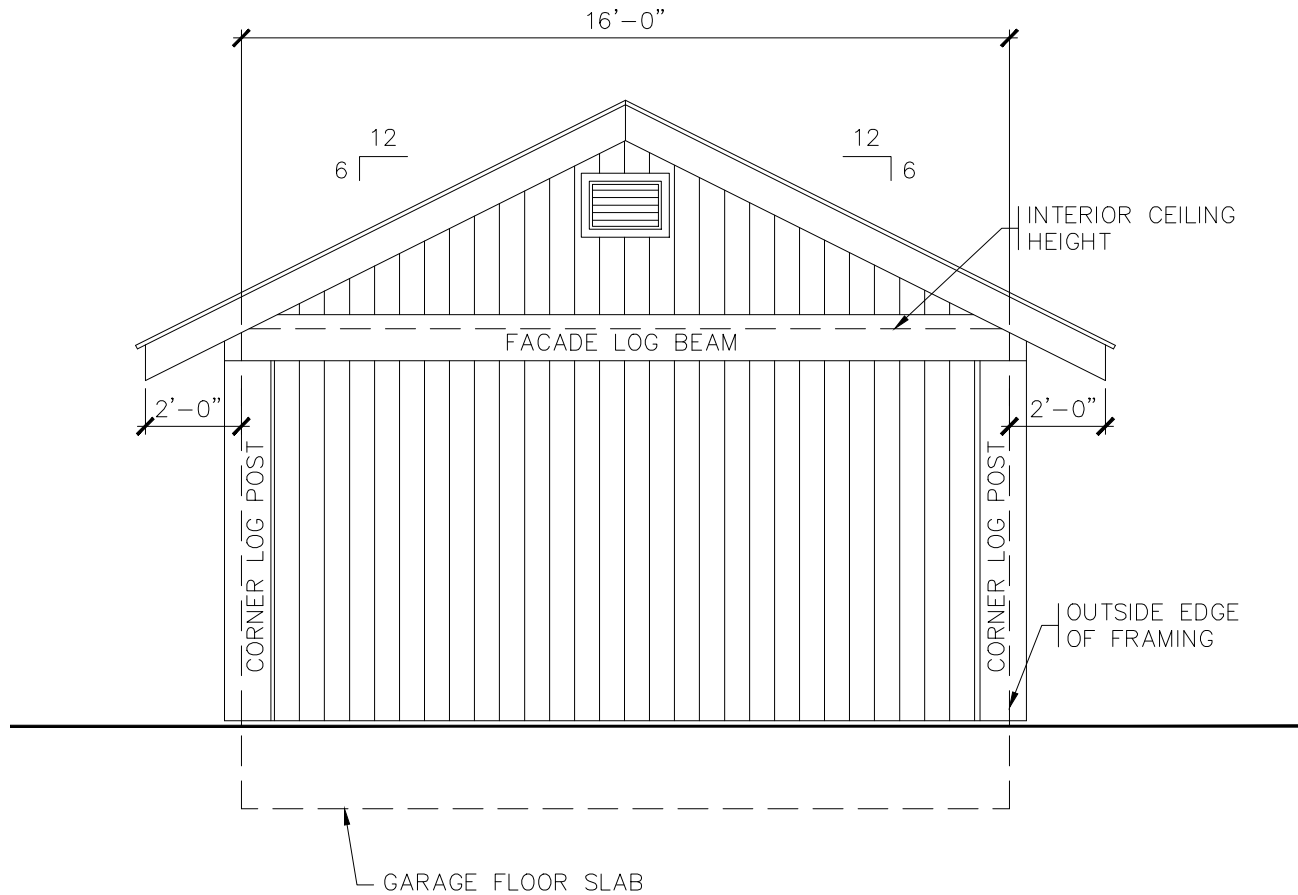

FRANK GARAGE
WEST ELEVATION
08 AUGUST 2014

PRELIMINARY
NOT FOR CONSTRUCTION


Anke Design

591 Elson Road
Sorrento - British Columbia - Canada

www.ankedesign.ca
info@ankedesign.ca

Phone (250) 675-2424
Fax (250) 675-2438

THESE PLANS AND SPECIFICATIONS ARE
THE SOLE PROPERTY OF ANKE DESIGN
IN FULL AND MUST NOT BE COPIED OR
REPRODUCED WITHOUT THE WRITTEN
CONSENT OF Anke Design.

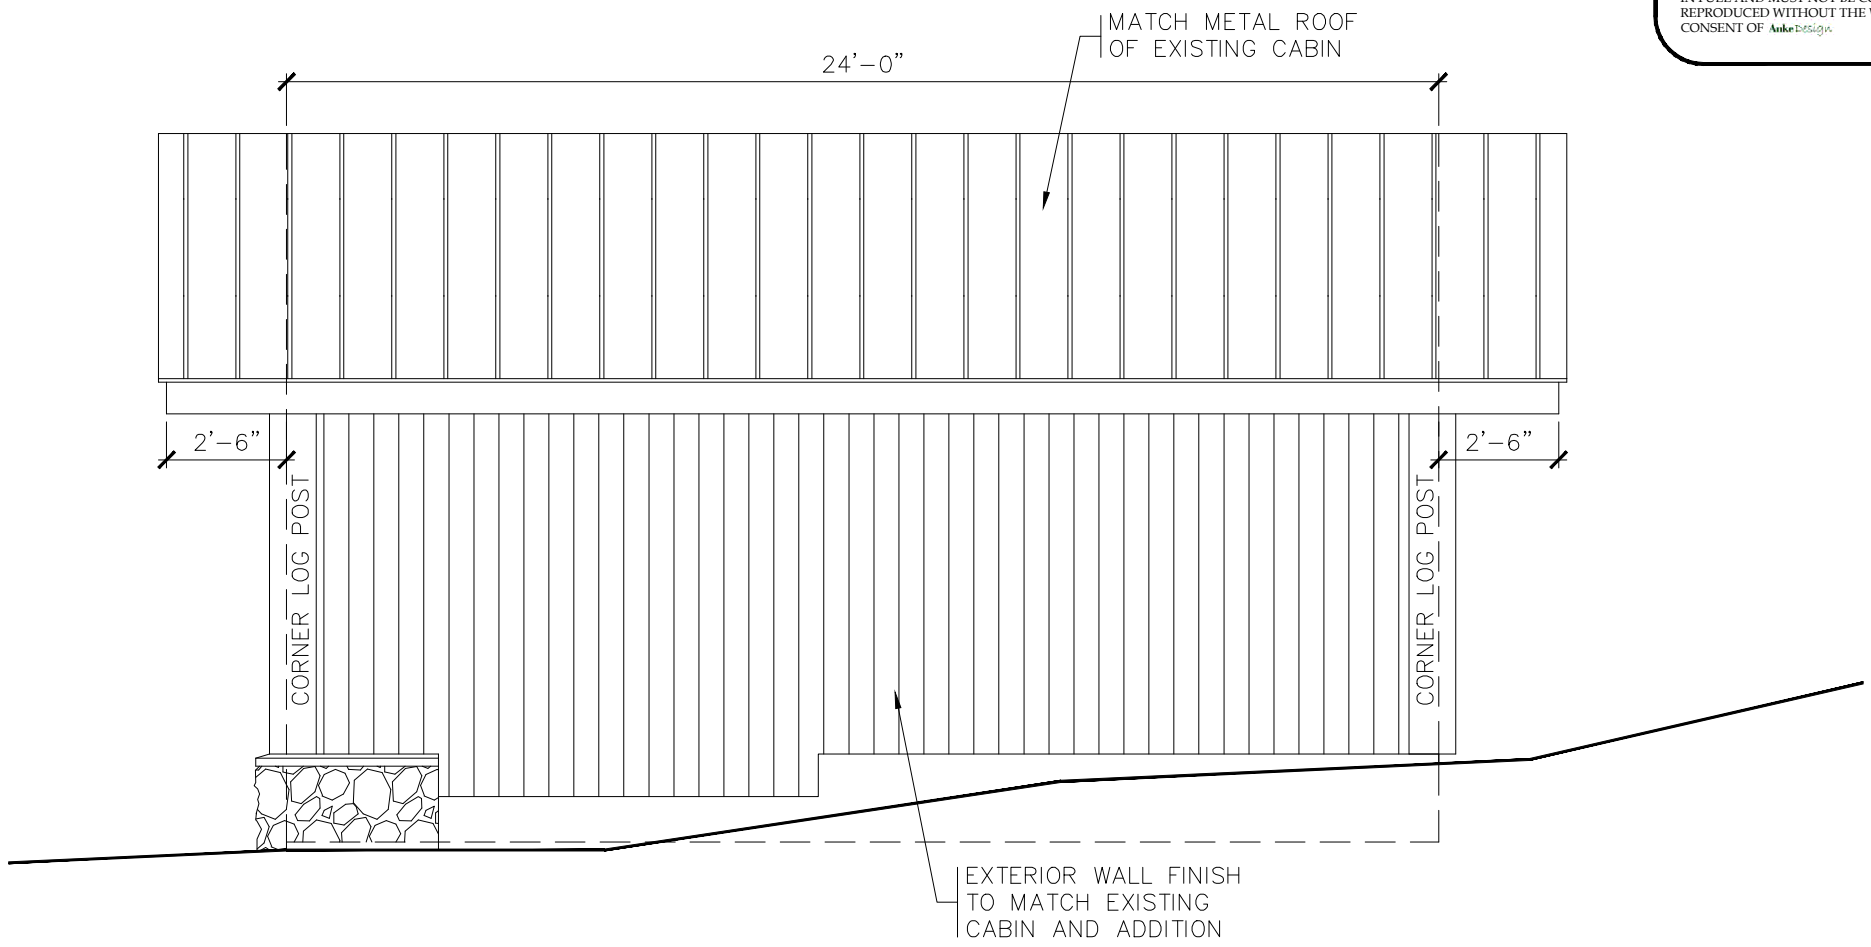

FRANK GARAGE

NORTH ELEVATION

08 AUGUST 2014


AnkeDesign

591 Elson Road
Sorrento - British Columbia - Canada

www.ankedesign.ca
info@ankedesign.ca

Phone (250) 675-2424
Fax (250) 675-2438

THESE PLANS AND SPECIFICATIONS ARE
THE SOLE PROPERTY OF ANKE DESIGN
IN FULL AND MUST NOT BE COPIED OR
REPRODUCED WITHOUT THE WRITTEN
CONSENT OF AnkeDesign.

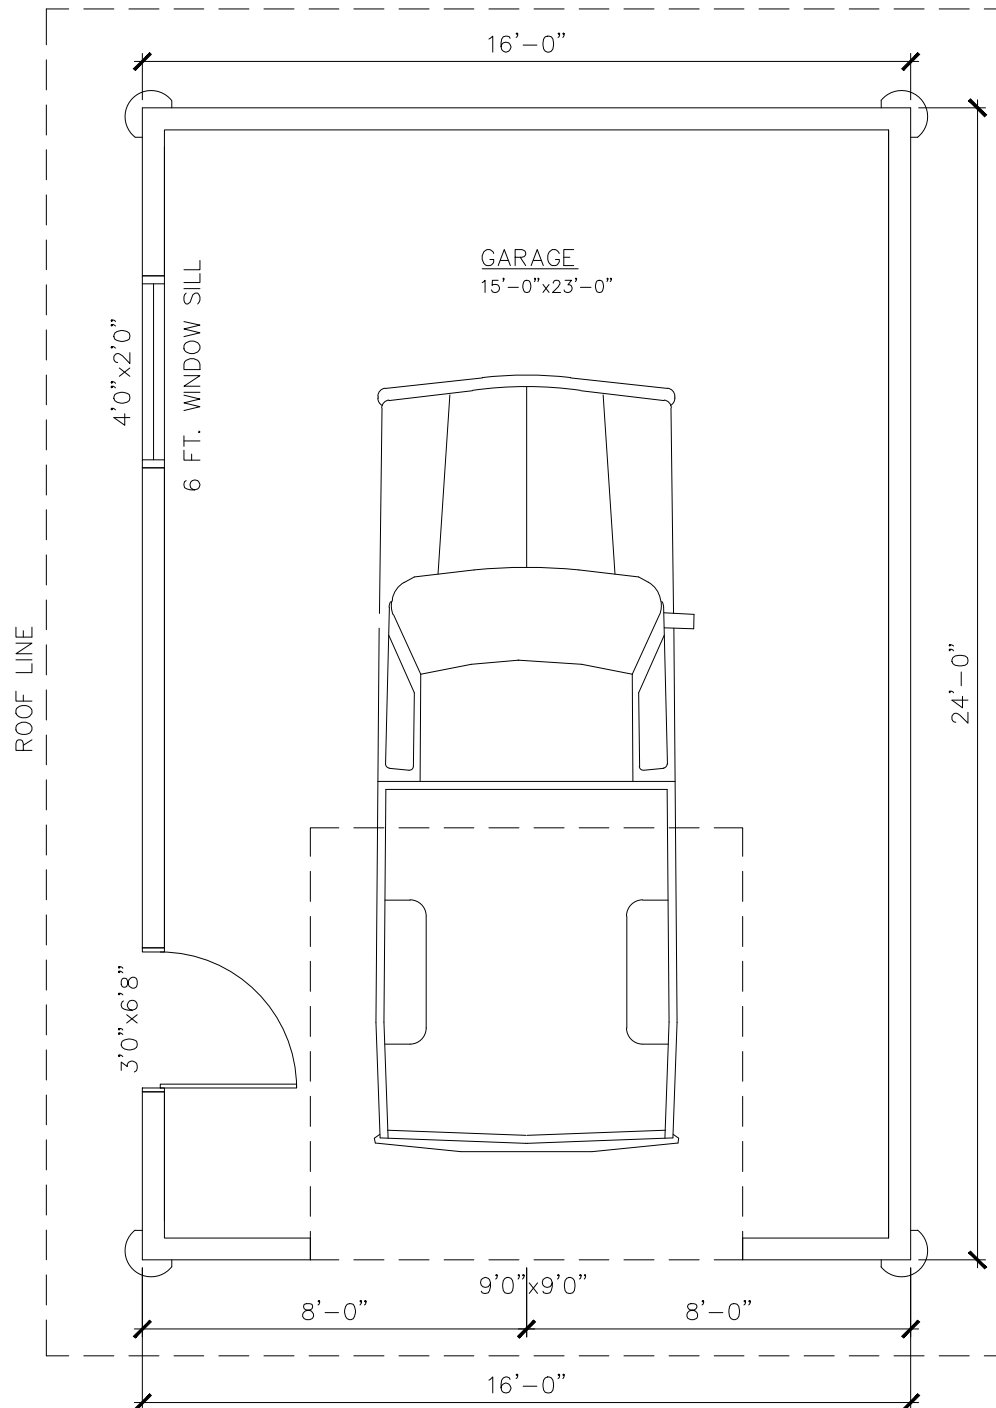

PRELIMINARY
NOT FOR CONSTRUCTION

FRANK GARAGE
GARAGE LAYOUT
08 AUGUST 2014

PRELIMINARY
NOT FOR CONSTRUCTION


AnkeDesign

591 Elson Road
Sorrento - British Columbia - Canada

www.ankedesign.ca
info@ankedesign.ca

Phone (250) 675-2424
Fax (250) 675-2438

THESE PLANS AND SPECIFICATIONS ARE
THE SOLE PROPERTY OF ANKE DESIGN
IN FULL AND MUST NOT BE COPIED OR
REPRODUCED WITHOUT THE WRITTEN
CONSENT OF AnkeDesign.

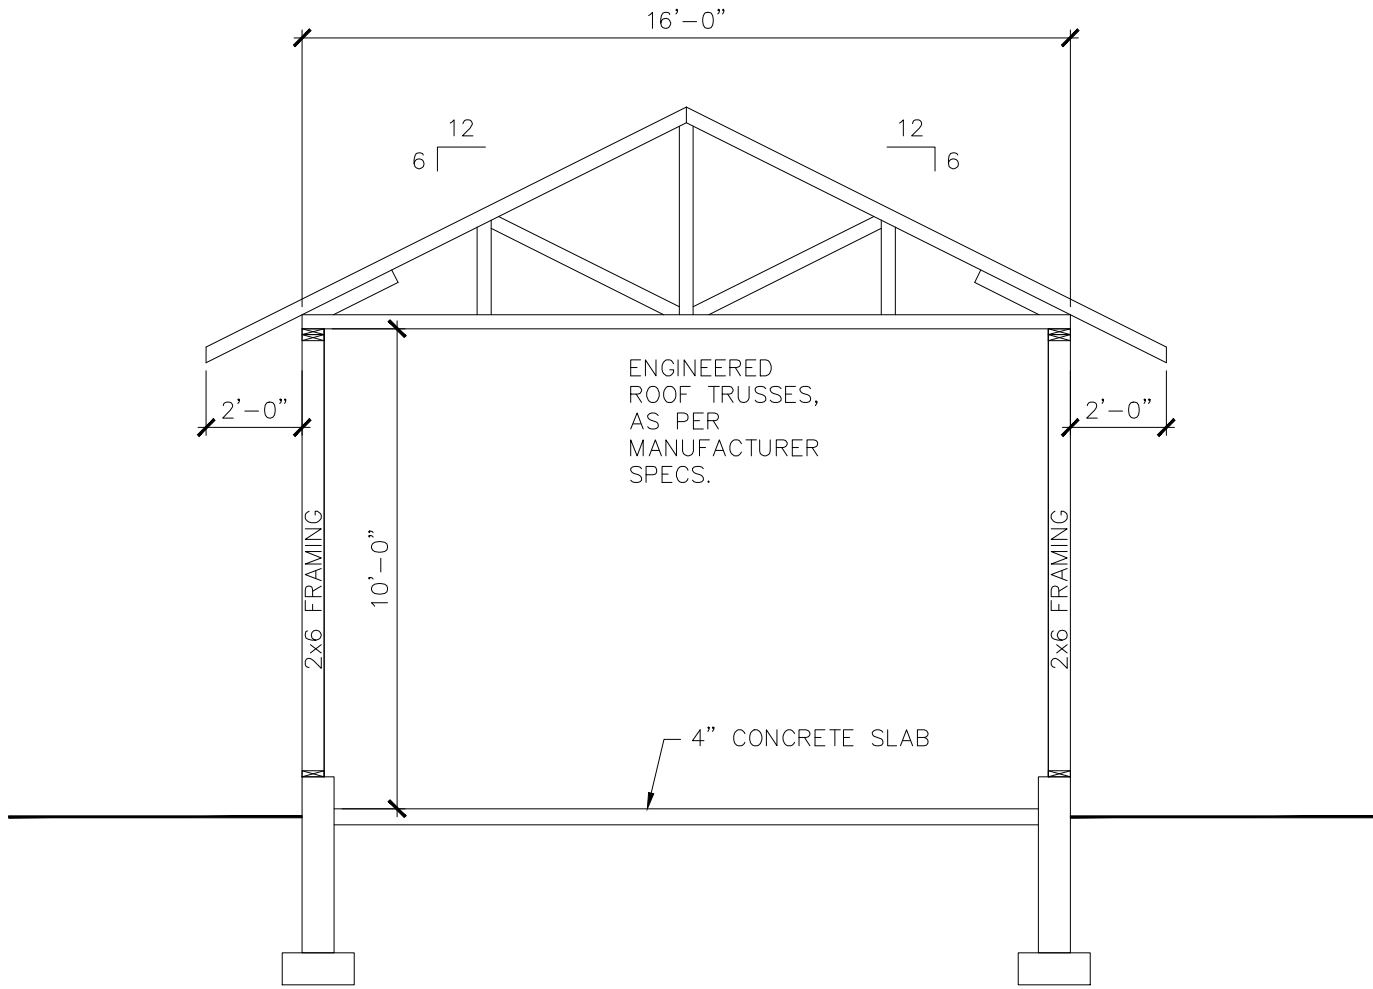

FRANK GARAGE

CROSS SECTION

08 AUGUST 2014