

PRELIMINARY
NOT FOR CONSTRUCTION


AnkeDesign

591 Elson Road
Sorrento - British Columbia - Canada

www.ankedesign.ca
info@ankedesign.ca

Phone (250) 675-2424
Fax (250) 675-2438

THESE PLANS AND SPECIFICATIONS ARE
THE SOLE PROPERTY OF ANKE DESIGN
IN FULL AND MUST NOT BE COPIED OR
REPRODUCED WITHOUT THE WRITTEN
CONSENT OF AnkeDesign.

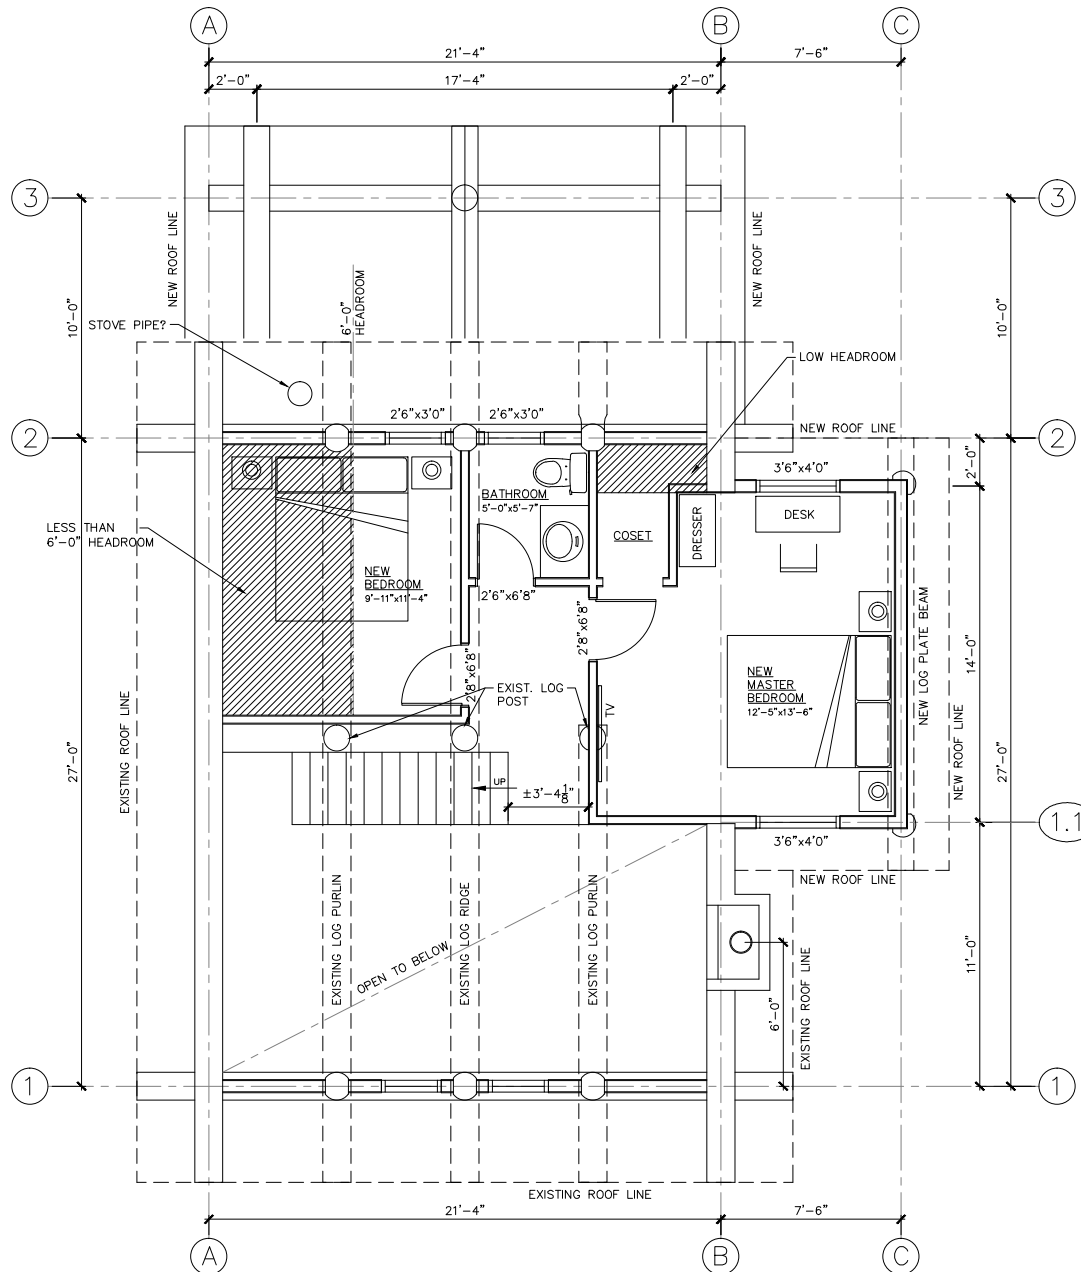

FRANK LOG CABIN
RENOVATION
UPPER FLOOR LAYOUT
15 JULY 2014

PRELIMINARY
NOT FOR CONSTRUCTION


AnkeDesign

591 Elson Road
Sorrento - British Columbia - Canada

www.ankedesign.ca
info@ankedesign.ca

Phone (250) 675-2424
Fax (250) 675-2438

THESE PLANS AND SPECIFICATIONS ARE
THE SOLE PROPERTY OF ANKE DESIGN
IN FULL AND MUST NOT BE COPIED OR
REPRODUCED WITHOUT THE WRITTEN
CONSENT OF AnkeDesign.

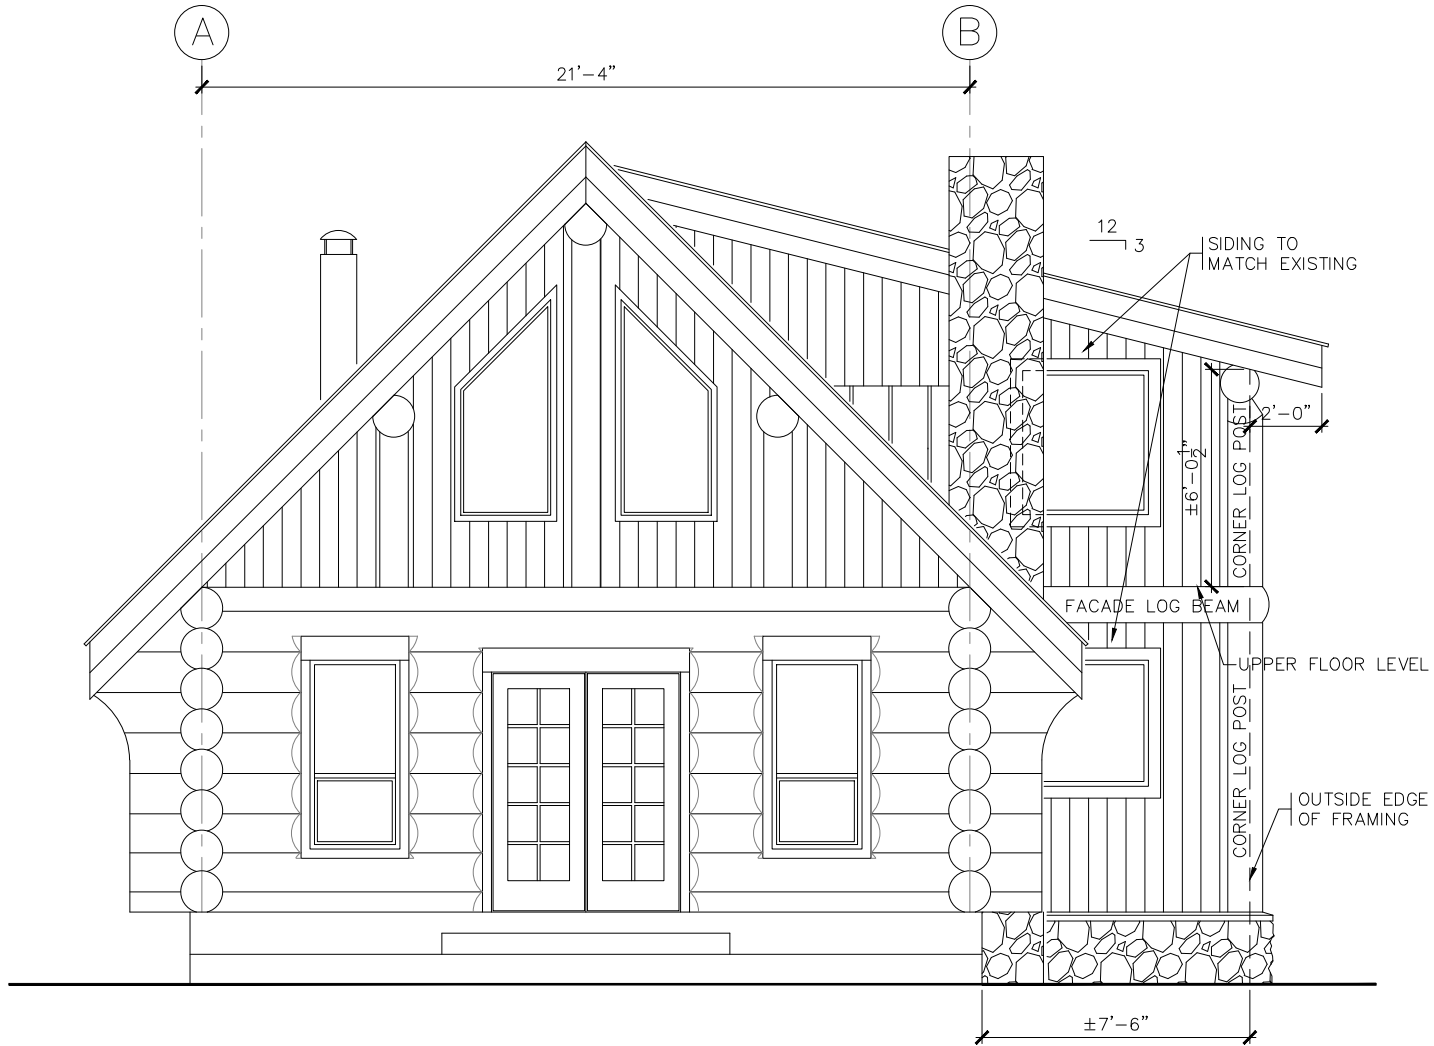

FRANK LOG CABIN
RENOVATION
EAST ELEVATION
15 JULY 2014

PRELIMINARY
NOT FOR CONSTRUCTION


AnkeDesign

591 Elson Road
Sorrento - British Columbia - Canada

www.ankedesign.ca
info@ankedesign.ca

Phone (250) 675-2424
Fax (250) 675-2438

THESE PLANS AND SPECIFICATIONS ARE
THE SOLE PROPERTY OF ANKE DESIGN
IN FULL AND MUST NOT BE COPIED OR
REPRODUCED WITHOUT THE WRITTEN
CONSENT OF AnkeDesign.

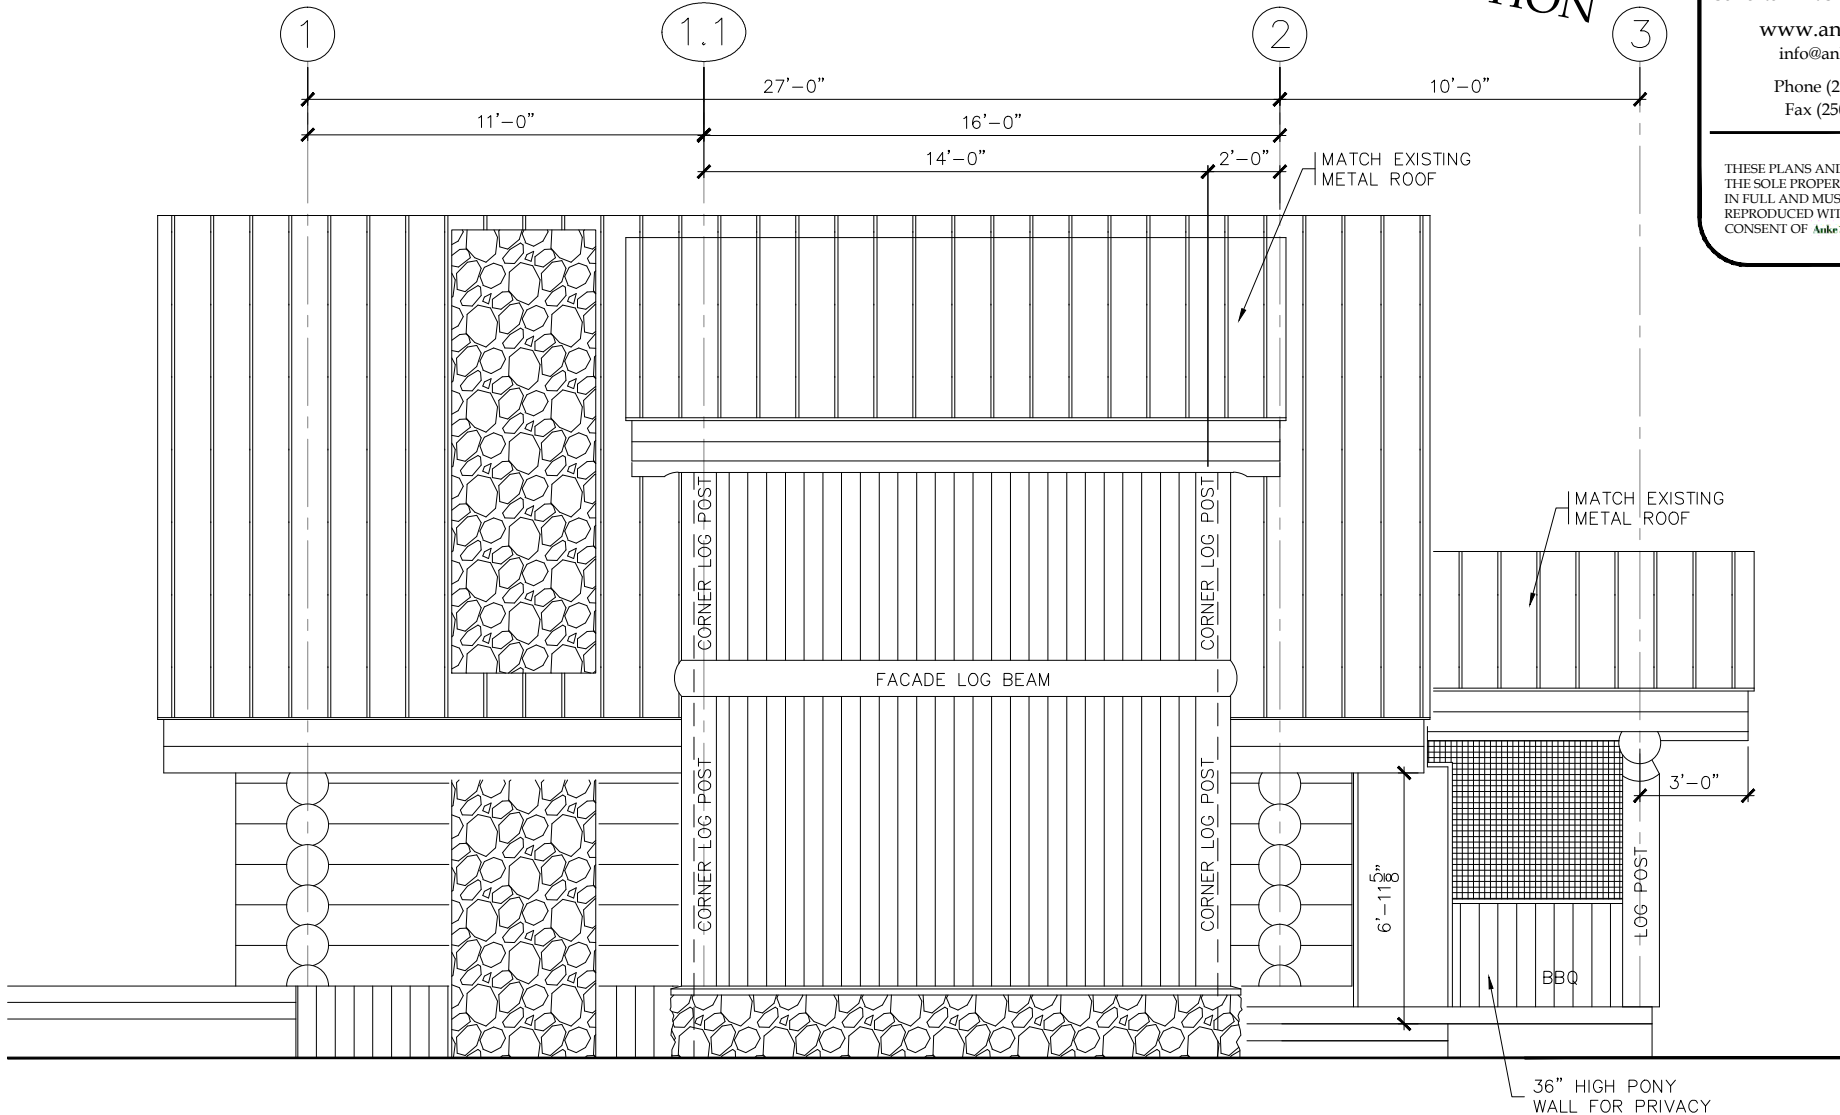

36" HIGH PONY
WALL FOR PRIVACY

FRANK LOG CABIN
RENOVATION
NORTH ELEVATION
15 JULY 2014

PRELIMINARY
NOT FOR CONSTRUCTION


AnkeDesign

591 Elson Road
Sorrento - British Columbia - Canada

www.ankedesign.ca
info@ankedesign.ca

Phone (250) 675-2424
Fax (250) 675-2438

THESE PLANS AND SPECIFICATIONS ARE
THE SOLE PROPERTY OF ANKE DESIGN
IN FULL AND MUST NOT BE COPIED OR
REPRODUCED WITHOUT THE WRITTEN
CONSENT OF AnkeDesign.

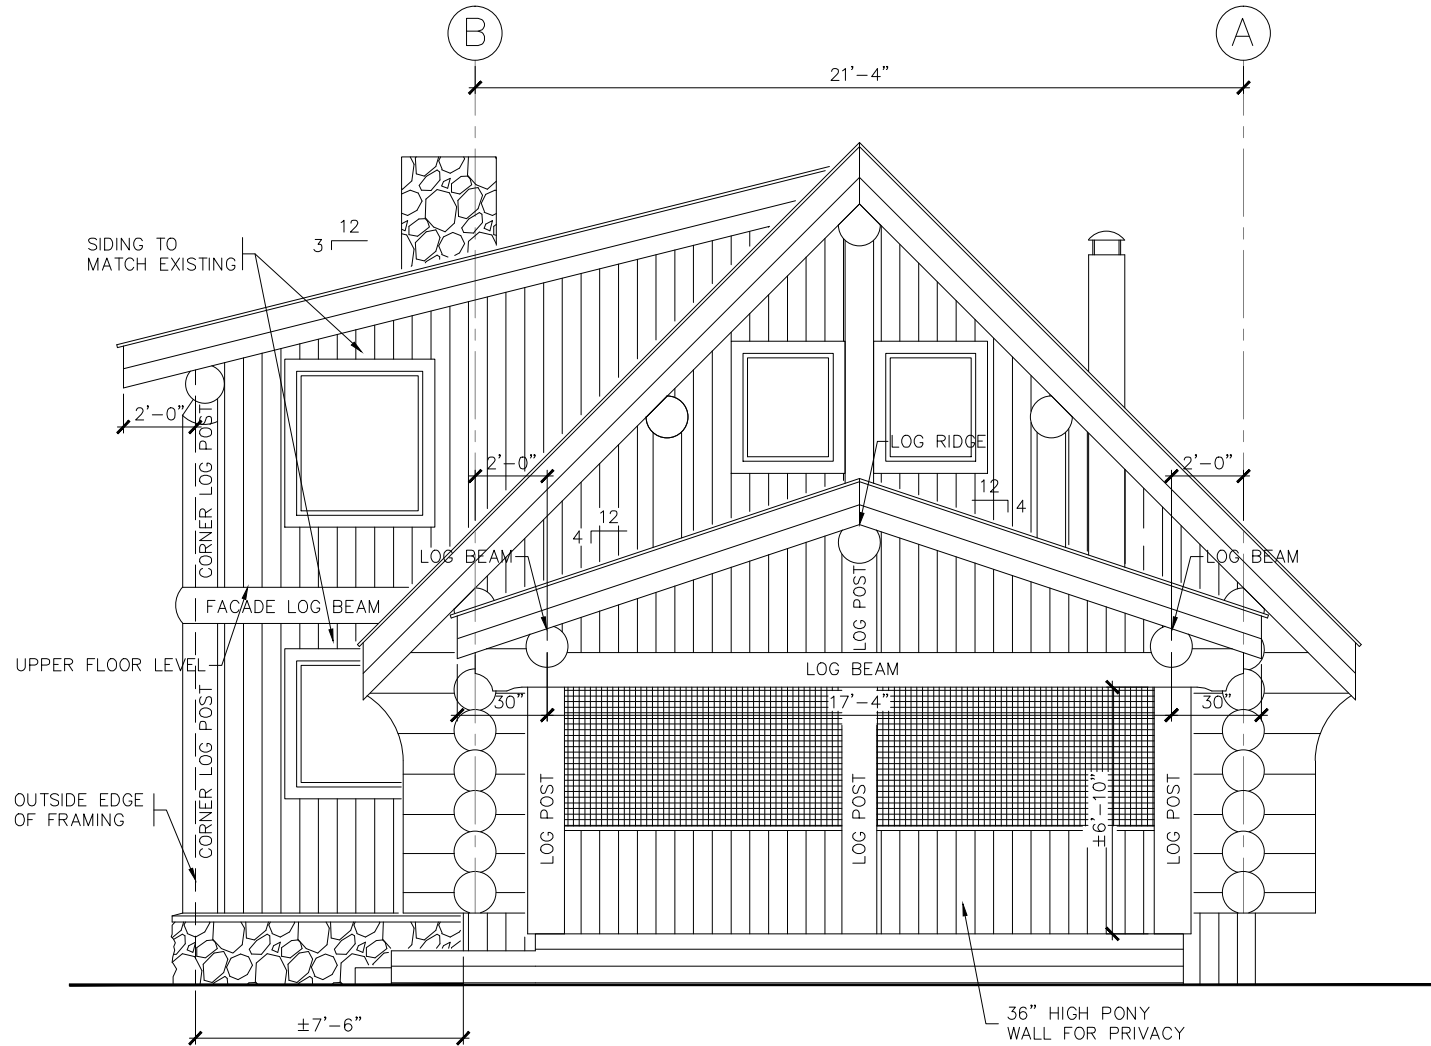

FRANK LOG CABIN
RENOVATION
WEST ELEVATION
15 JULY 2014

PRELIMINARY
NOT FOR CONSTRUCTION


AnkeDesign

591 Elson Road
Sorrento - British Columbia - Canada

www.ankedesign.ca
info@ankedesign.ca

Phone (250) 675-2424
Fax (250) 675-2438

THESE PLANS AND SPECIFICATIONS ARE
THE SOLE PROPERTY OF ANKE DESIGN
IN FULL AND MUST NOT BE COPIED OR
REPRODUCED WITHOUT THE WRITTEN
CONSENT OF AnkeDesign.

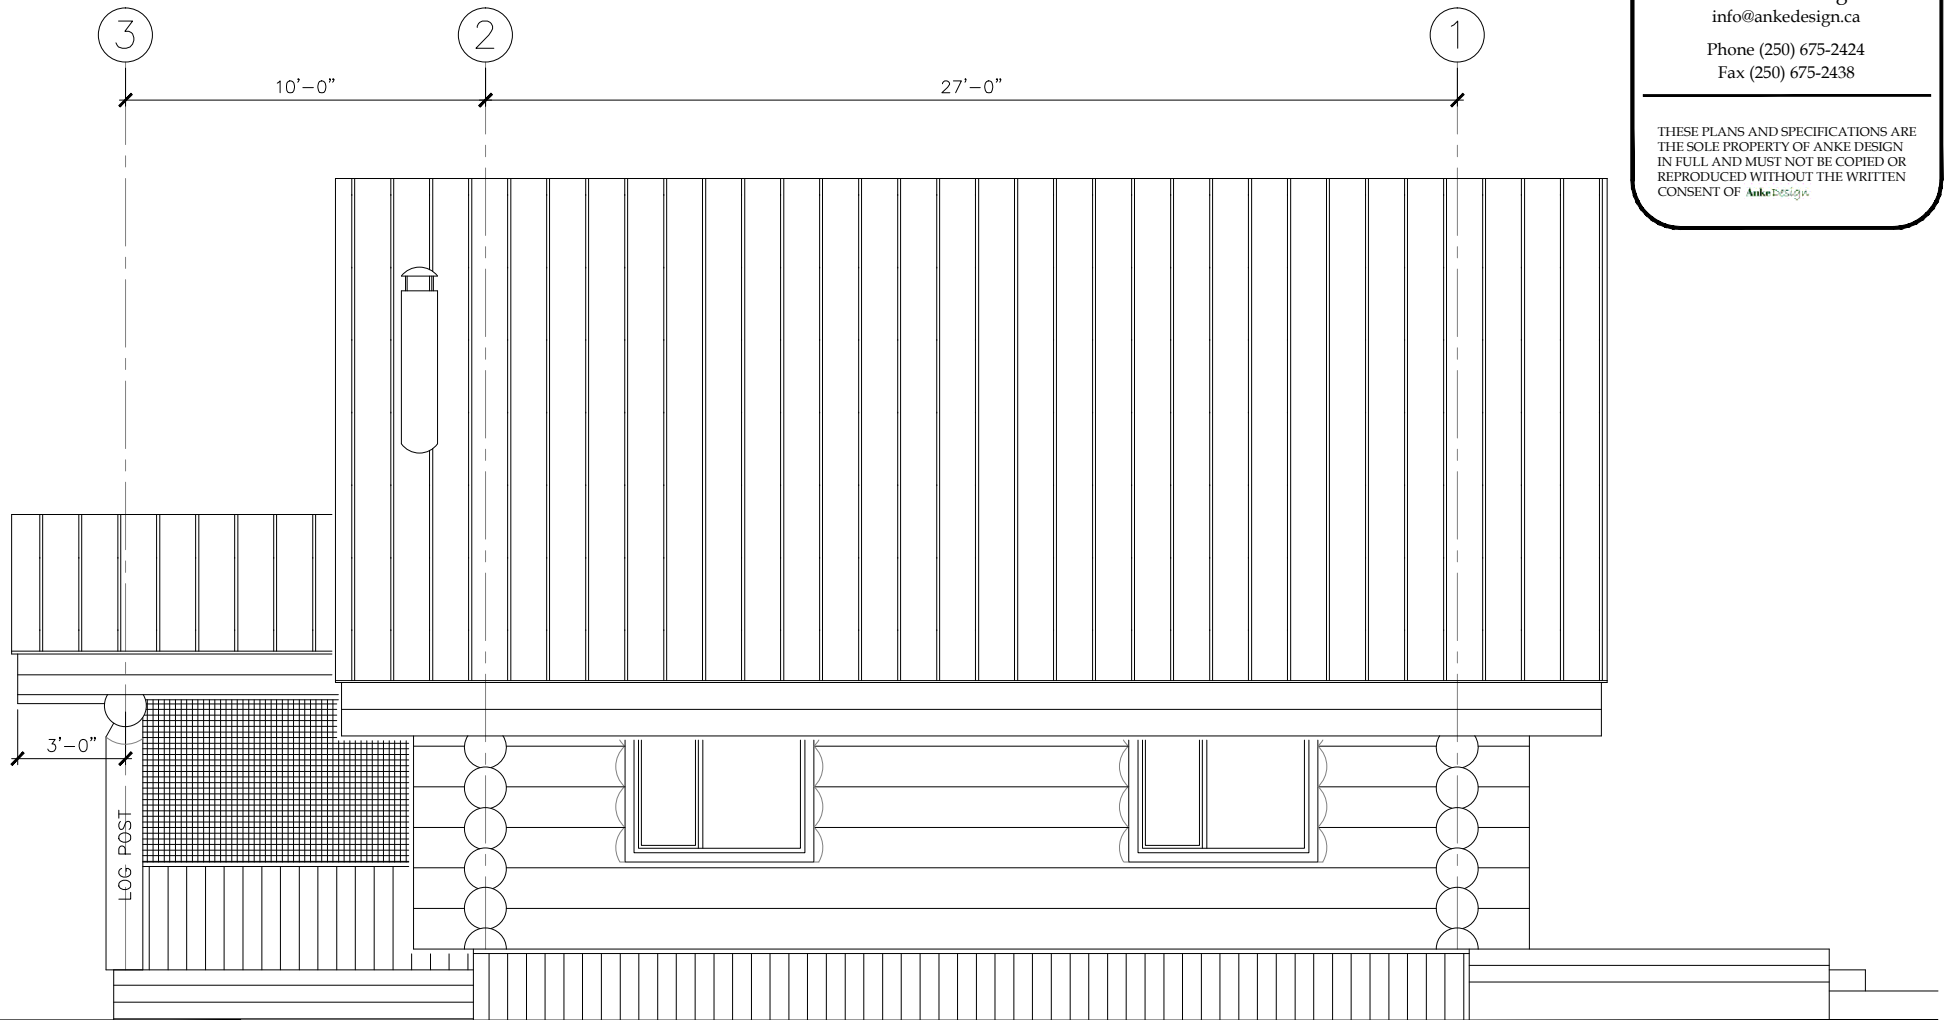

FRANK LOG CABIN
RENOVATION
SOUTH ELEVATION
15 JULY 2014