



MARYLAND STREET

(50' WIDE)
TWO WAY
TRAFFIC
(ASPHALT ROADWAY)

ASHLEY BLVD

(MA MASSACHUSETTS STATE HIGHWAY ROUTE 18)

(PUBLIC - 60' WIDE)

(TWO WAY
TRAFFIC
(ASPHALT ROADWAY))

JARRY STREET

(50' WIDE)
TWO WAY
TRAFFIC
(ASPHALT ROADWAY)

PROP 1-STORY
DINING
RESTAURANT
2,002 SF

VAN

OVERSIGHT

ANY GRANITE CURBING REMOVED
FROM RIGHTS OF WAY TO BE
RETURNED TO NEW BEDFORD
DEPARTMENT OF PUBLIC
INFRASTRUCTURE BY CONTRACTOR

MAINTENANCE OF A CLEAR SIGHT LINE
IS THE RESPONSIBILITY OF THE
PROPERTY OWNER

THIS PLAN TO BE UTILIZED FOR SITE
LAYOUT PURPOSES ONLY. REFER TO
GENERAL NOTES
SHEET FOR ADDITIONAL NOTES



BOHLER

SITE CIVIL AND CONSULTING ENGINEERING
LAND SURVEYING
PROGRAM MANAGEMENT
LANDSCAPE ARCHITECTURE
SUSTAINABLE DESIGN
PERMITTING SERVICES
TRANSPORTATION SERVICES

REVISIONS

REV	DATE	COMMENTS
1	02/10/20	FINAL SPECIAL PERMIT 1. SITE PLAN REVIEW



PERMIT SET

PROJECT No.: 07110200
PROJECT NAME: 07110200
DATE: 07/11/2020
CAD FILE: 07110200-1

PROPOSED SITE
PLAN DOCUMENTS



PROPOSED
DEVELOPMENT
888 ASHLEY BOULEVARD
BRISTOL COUNTY
NEW BEDFORD, MASSACHUSETTS
01901
BK 4156, PL 343

BOHLER


133 TIERNEY ROAD
SOUTHBROOK, MA 01772
Phone: (508) 460-2000
Fax: (508) 460-2000
www.bohlerengineering.com



TRUCK
TURN PLAN

C-302

REVISION 1 - 02/10/20

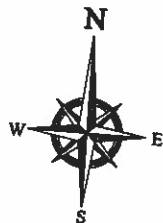

MARYLAND STREET

(50' WIDE)
NO NEW
PAVING
(SPW/1 ROADWAY)

JARRY STREET

(50' WIDE)
NO NEW
PAVING
(SPW/1 ROADWAY)

ASHLEY BLVD

(MASSACHUSETTS STATE HIGHWAY ROUTE 16)

(PUBLIC - 80' WIDE)
NO NEW
PAVING
(SPW/1 ROADWAY)

NEW BEDFORD SPECIFIC NOTES

1. THE CONTRACTOR SHALL OBTAIN A STREET DEDICATION & OBSTRUCTION PERMIT PRIOR TO ANY CONSTRUCTION WITHIN THE RIGHT-OF-WAY
2. ALL WATER AND SEWER LATERALS AND CONSTRUCTION SHALL CONFORM TO THE CITY OF NEW BEDFORD REQUIREMENTS
3. ALL WATER AND SEWER CONSTRUCTION SHALL BE INSPECTED BY THE CITY OF NEW BEDFORD BEFORE BEING BACKFILLED
4. THE CITY SHALL BE NOTIFIED AT LEAST 24 HOURS PRIOR TO THE REQUIRED INSPECTIONS

THIS PLAN TO BE UTILIZED FOR SITE
GRADING PURPOSES ONLY. REFER TO
GENERAL NOTES SHEET
FOR ADDITIONAL GRADING & UTILITY
NOTES



BOHLER

SITE CIVIL AND CONSULTING ENGINEERING
LAND SURVEYING
PROGRAM MANAGEMENT
LANDSCAPE ARCHITECTURE
SUSTAINABLE DESIGN
PERMITTING SERVICES
TRANSPORTATION SERVICES

REVISIONS

REV	DATE	COMMENTS	BY
1	04/10/20	20% DESIGN, PERMIT REVIEW	JAB



PERMIT SET

PROJECT NO.: W181008
PROJECT NAME: 688 ASHLEY BOULEVARD
DATE: 04/10/2020
DRAWN BY: JAB
CHECKED BY: JAB
CADD: W181008-C401.1

PROPOSED SITE
PLAN DOCUMENTS


PROPOSED
DEVELOPMENT
688 ASHLEY BOULEVARD
BRISTOL COUNTY
NEW BEDFORD, MASSACHUSETTS
01902
BK 4115, POL 43

BOHLER

330 TURNPIKE ROAD
SOUTHBROOK, MA 01772
Phone: (508) 485-6800
Fax: (508) 485-9000
www.BohlerEngineering.com

J.A. BOHLER
Professional Engineer
No. 10101
Civil Engineer
Commonwealth of Massachusetts

GRADING AND
DRAINAGE PLAN


C-401

REVISION 1 - 02/10/20



NEW BEDFORD SPECIFIC NOTES

1. THE CONTRACTOR SHALL OBTAIN STREET CLOSURE & OBSTRUCTION PERMIT PRIOR TO ANY CONSTRUCTION WITHIN THE RIGHT-OF-WAY
2. ALL WATER AND SEWER MATERIALS AND CONSTRUCTION SHALL CONFORM TO THE CITY OF NEW BEDFORD REQUIREMENTS
3. ALL WATER AND SEWER CONSTRUCTION SHALL BE INSPECTED BY THE CITY OF NEW BEDFORD BEFORE BEING BACKFILLED
4. THE CITY SHALL BE NOTIFIED AT LEAST 24 HOURS PRIOR TO THE REQUIRED INSPECTIONS

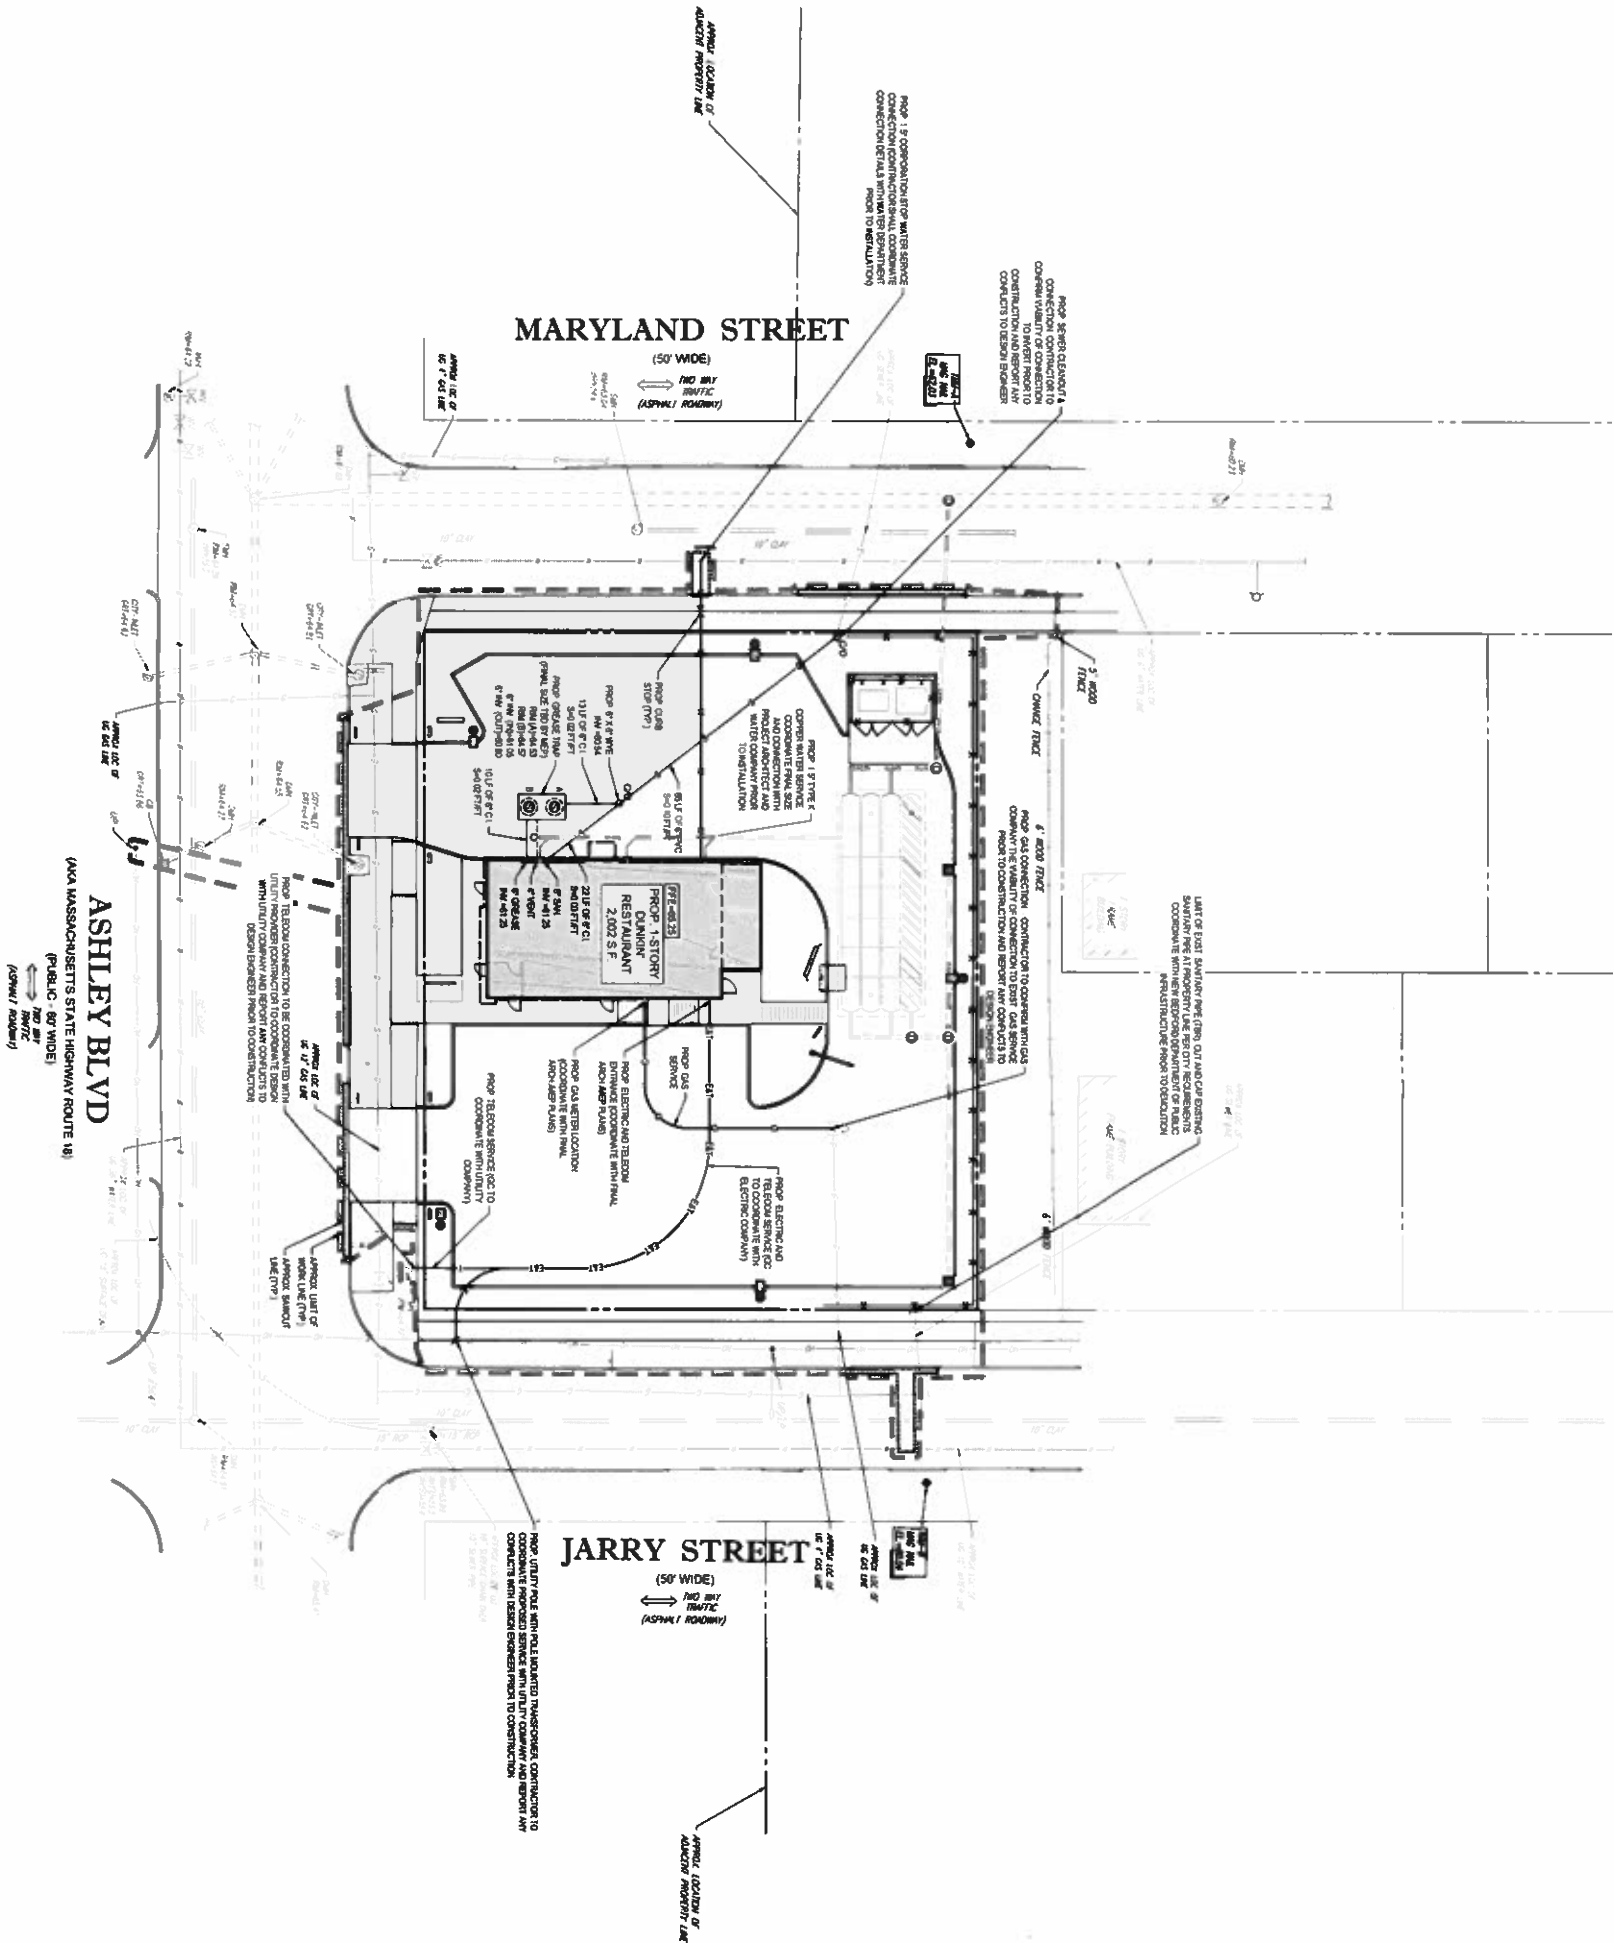

THIS PLAN TO BE UTILIZED FOR UTILITIES PURPOSES ONLY. REFER TO GENERAL NOTES SHEET FOR ADDITIONAL GRADING & UTILITY NOTES



BOHLER

SITE CIVIL AND CONSULTING ENGINEERING
LAND SURVEYING
PROGRAM MANAGEMENT
LANDSCAPE ARCHITECTURE
SUSTAINABLE DESIGN
PERMITTING SERVICES
TRANSPORTATION SERVICES

REVISIONS

REV#	DATE	COMMENT	BY	CHKD
1	02/10/20	30% SPECIAL PERMIT 2 SITE PLAN REVIEW	JAB	



IT'S FREE! IT'S FREE! IT'S THE LAW.

PERMIT SET

PROJECT No.: W1006
SHEET No.: 1
CHECKED BY: JAB
DATE: 01/16/2020
CADD: W1006-CAD-1

PROPOSED SITE PLAN DOCUMENTS



PROPOSED DEVELOPMENT
888 ASHLEY BOULEVARD
BRISTOL COUNTY
NEW BEDFORD, MASSACHUSETTS
01901
BR 4156, PG. 24.5

BOHLER

152 TURNBULL ROAD
SOUTHBROOK, MA 01772
Phone: (508) 460-8800
Fax: (508) 460-8000
www.BohlerEngineering.com



SHEET TITLE:

UTILITY PLAN

C-501

REVISION 1 - 02/10/20


1. ALL SEDIMENT AND EROSION CONTROL MEASURES SHALL BE DONE AS SET FORTH IN THE MOST CURRENT STATE SEDIMENT AND EROSION CONTROL MANUAL.

- [illegible]

WINTER CONSTRUCTION PERIOD: NOVEMBER 1 THROUGH APRIL 15.

- [illegible]

NETS

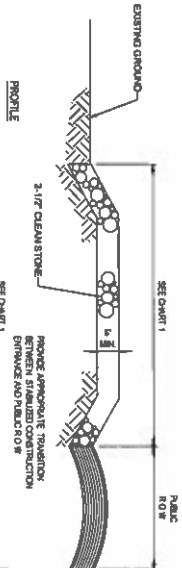
[illegible]




MTB

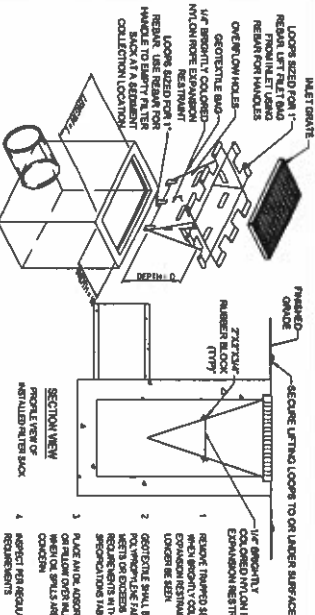


ISOMETRIC VIEW

[illegible]

NTB

M.T.

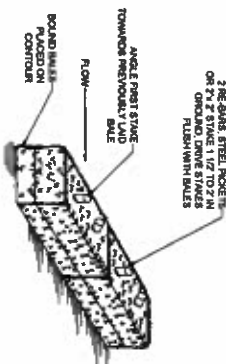[illegible]

M.T.

PERSPECTIVE OF FENCE


M. 11.

NT

REVISION

DATE	COMMENT
02/10/20	ZBA SPECIAL PRESENT A BATE PLAN REVIEW

and it's free. it's the



— **FOR** —


BK4155, PG.343





LANDSCAPE SPECIFICATIONS

- [illegible]

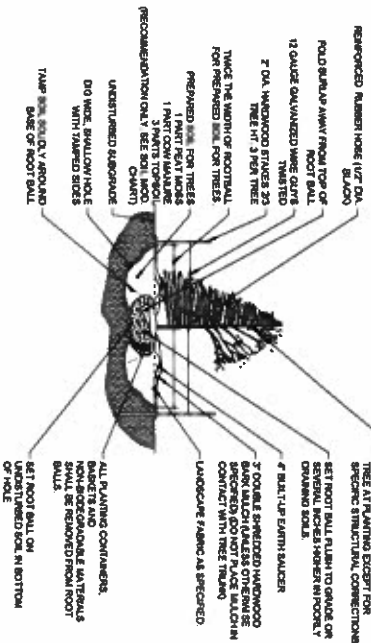


TREE PLANTING DETAIL

NOTES


HRUB PLANTING DETAIL

NTS.

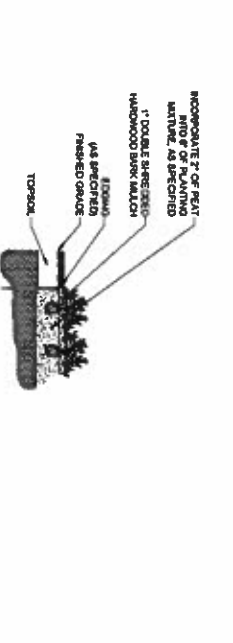


GROUND COVER PLANTING

M.T.S.

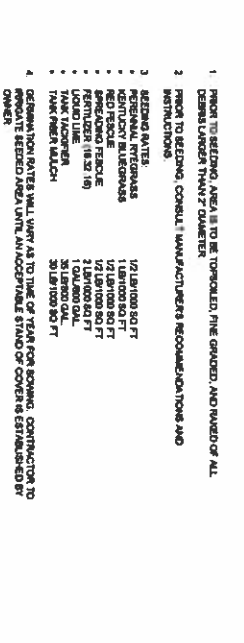

HYDROSEED SPECIFICATIONS

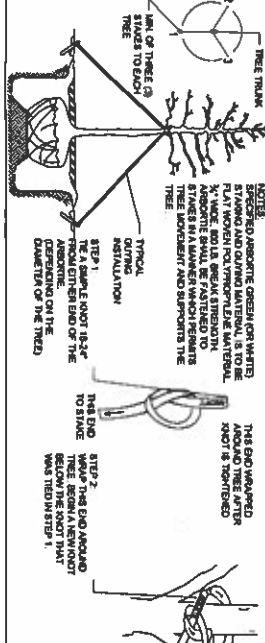

ARBORITE STAKING DETAIL

10/17/2000

BOHLER

SITE CIVIL AND CONSULTING ENGINEERING
LAND SURVEYING
PROGRAM MANAGEMENT
LANDSCAPE ARCHITECTURE
SUSTAINABLE DESIGN
PERMITTING SERVICES
TRANSPORTATION SERVICES

[illegible]

Call today, free.
ALWAYS CALL 811
It's fast. It's free. It's the best.

PERMIT SET

PROJECT No.:	WB1008
DRAWN BY:	DJO
CHECKED BY:	JAS
DATE:	01/16/2020
CAD D.	WB1008-ADD-1

PROPOSED SITE PLAN DOCUMENTS

FOR **Dynex** INCORPORATED
[eodrinkin@]

889 ASHLEY BOULEVARD
BRISTOL COUNTY
NEW BEDFORD, MASSACHUSETTS
MAP #127C, LOT #134
BK.415A, PG.343

162 TURNPIKE ROAD
SOUTHBOROUGH, MA 01772
Phone: (508) 460-8800
Fax: (508) 460-9000
www.BohlerEngineering.com



LANDSCAPE NOTES AND DETAILS

C-702



REVISIONS

REV	DATE	COMMENTS
1	02/10/20	2nd SPECIAL PERMIT & SITE PLAN REVIEW



Call before you dig
ALWAYS CALL 811
It's free. It's the law.

PERMIT SET

PROJECT NO.: 171000
DRAWN BY: JMB
CHECKED BY: JMB
DATE: 01/18/2020
CADD NO.: W18088-CAD-1

PROPOSED SITE PLAN DOCUMENTS



PROPOSED DEVELOPMENT
888 ASPHLEY BOULEVARD
NEW BEDFORD LOT 40
BK 4156, PL 243

BOHLER


387 TURNER ROAD
SOUTHBRIDGE, MA 01772
Phone: (508) 460-8000
Fax: (508) 460-8000
www.bohlerengineering.com



DETAIL SHEET


C-903

REVISION 1 - 02/10/20

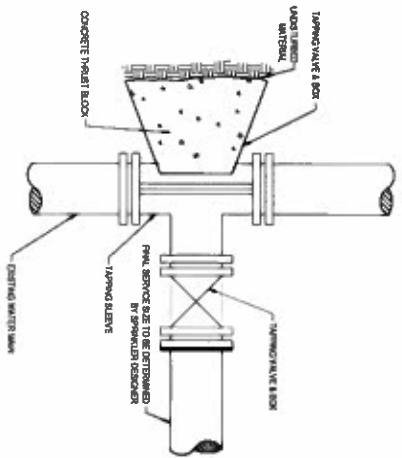


TAPPING SLEEVE & GATE VALVE DETAIL

N.T.S.

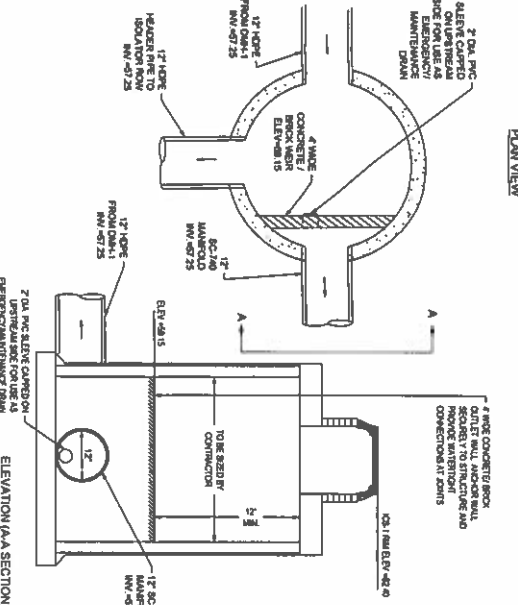


INLET CONTROL STRUCTURE 1 (ICS-1)

N.T.S.

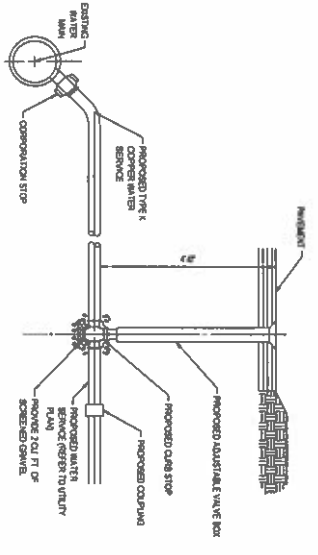


WATER SERVICE CONNECTION DETAIL

N.T.S.

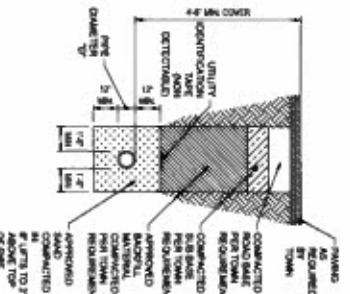


TYPICAL WATER TRENCH

N.T.S.

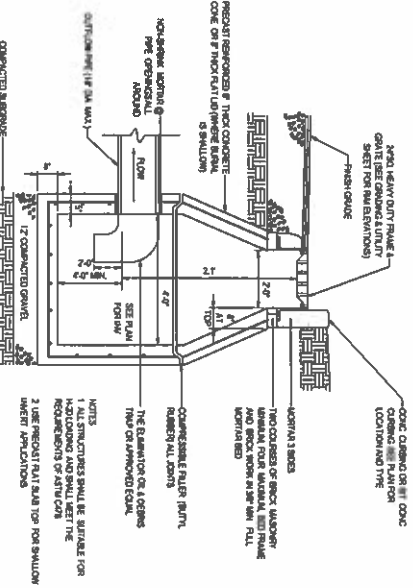


PRECAST CONCRETE DEEP SUMP CATCH BASIN DETAIL

N.T.S.

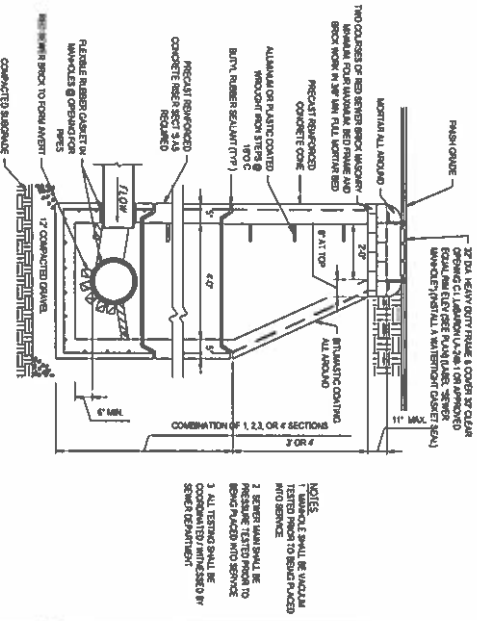


TYP. PRECAST CONCRETE SANITARY MANHOLE

N.T.S.

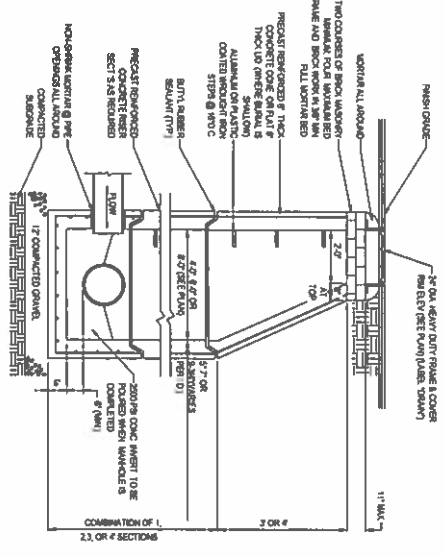


TYP. PRECAST CONCRETE MANHOLE STORM DRAIN

N.T.S.

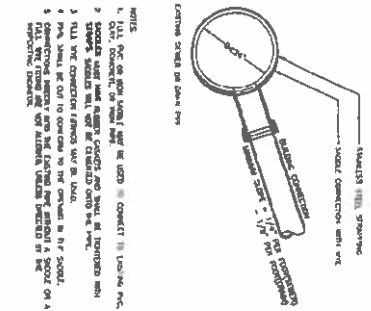


CITY OF NEW BEDFORD SEWER CONNECTION DETAIL

N.T.S.

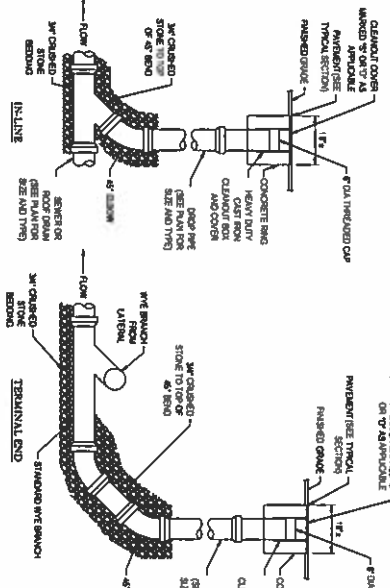

SEWER/ROOF DRAIN CLEANOUT

N.T.S.

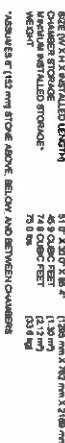


SC-740 TECHNICAL SPECIFICATIONS



GREASE TRAP DETAIL



ACCEPTABLE FILL MATERIALS: STORMTECH SC-740 CHAMBER SYSTEMS

[illegible]

**STORMTECH SC-740 SUBSURFACE
DETENTION/FILTRATION BASIN (BMP-1)**



OUTLET CONTROL STRUCTURE (OCS-1)



SC-740 6" (150 mm) INSPECTION PORT

INSPECTION & MAINTENANCE

- [illegible]

NOTES

1. INSPECT EVERY MONTHS DURING THE FIRST YEAR OF OPERATION, ADJUST THE INSPECTION INTERVAL BASED ON PREVIOUS OBSERVATIONS OF SEDIMENT ACCUMULATION AND HIGH WATER ELEVATIONS
2. CONDUCT LETTING AND WACITORING ANNUALLY OR WHEN INSPECTION SHOWS THAT MAINTENANCE IS NECESSARY

NOTES:

REVISIONS

1

PERMIT SET

**PROPOSED SITE
PLAN DOCUMENTS****BOHLER**

Sheet Title

**DETAIL
SHEET**

C-904

REVISION 1 - 02/10/20





1. THE TAX ASSESSORS' MAP OF CITY OF NEW BEDFORD, BRISTOL COUNTY, MAP 12525
4. WATERWAY MAP 1210 PROVIDED BY THE CITY OF NEW BEDFORD ENGINEERING DEPT.
5. WATERWAY MAP 1210 PROVIDED BY THE CITY OF NEW BEDFORD ENGINEERING DEPT.
6. OLD MAP DATED DECEMBER 12, 1971 PROVIDED BY ENVIRONMENTAL

1-14-2020
DATE




RY STREET
(50' WIDE)
←→ TWO WAY TRAFFIC
(ASPHALT PAVING)

GRANITE CURB


ND ST
(6' WIDE)
→ TWO WAY
TRAFFIC
(MULT LANEWAY)

LEGEND	

UNALTER:



PHONE NUMBERS
1-800-288-2820
1-800-822-0004
1-800-288-2800
1-800-442-2000
1-872-422-8700
1-800-834-6488
1-800-362-2224

