
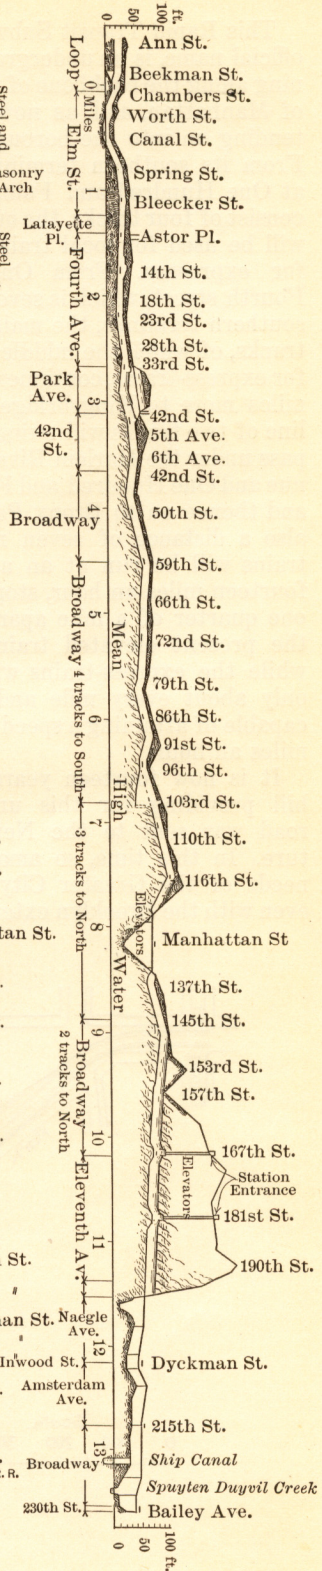
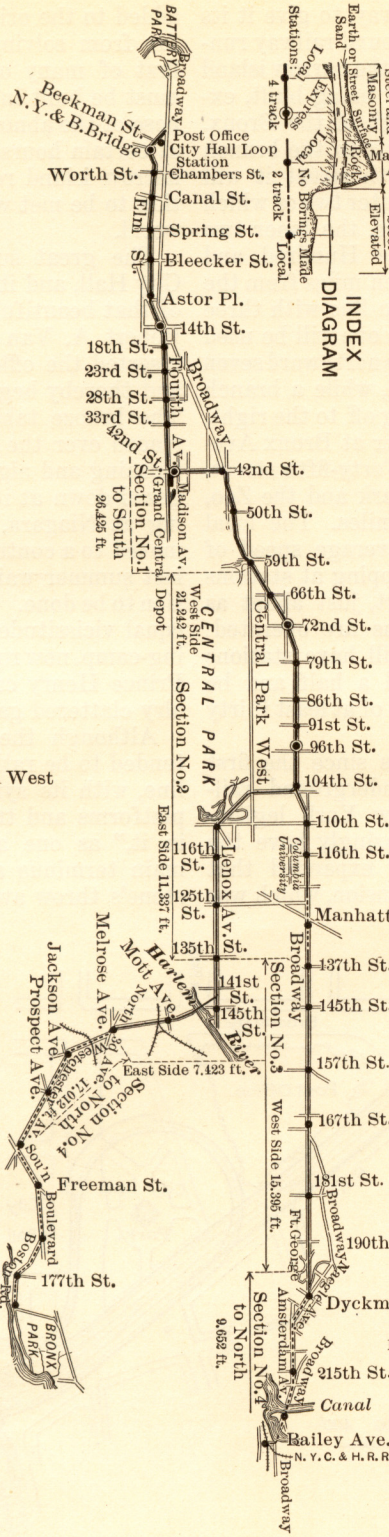


PLAN AND PROFILE

RAPID TRANSIT SUBWAY

NOTE: Vertical scale of profile about 27 times greater than horizontal.

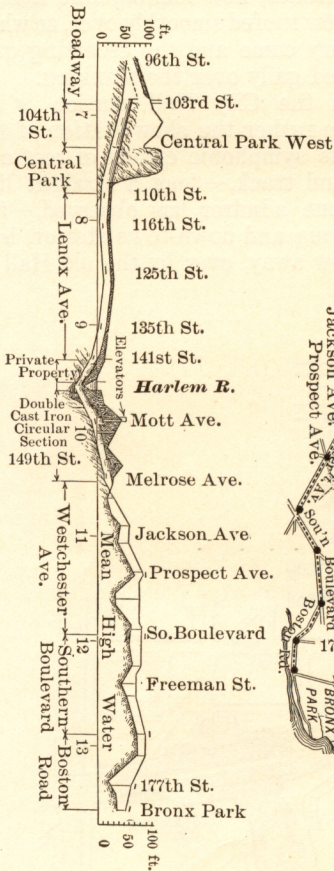

INDEX

