
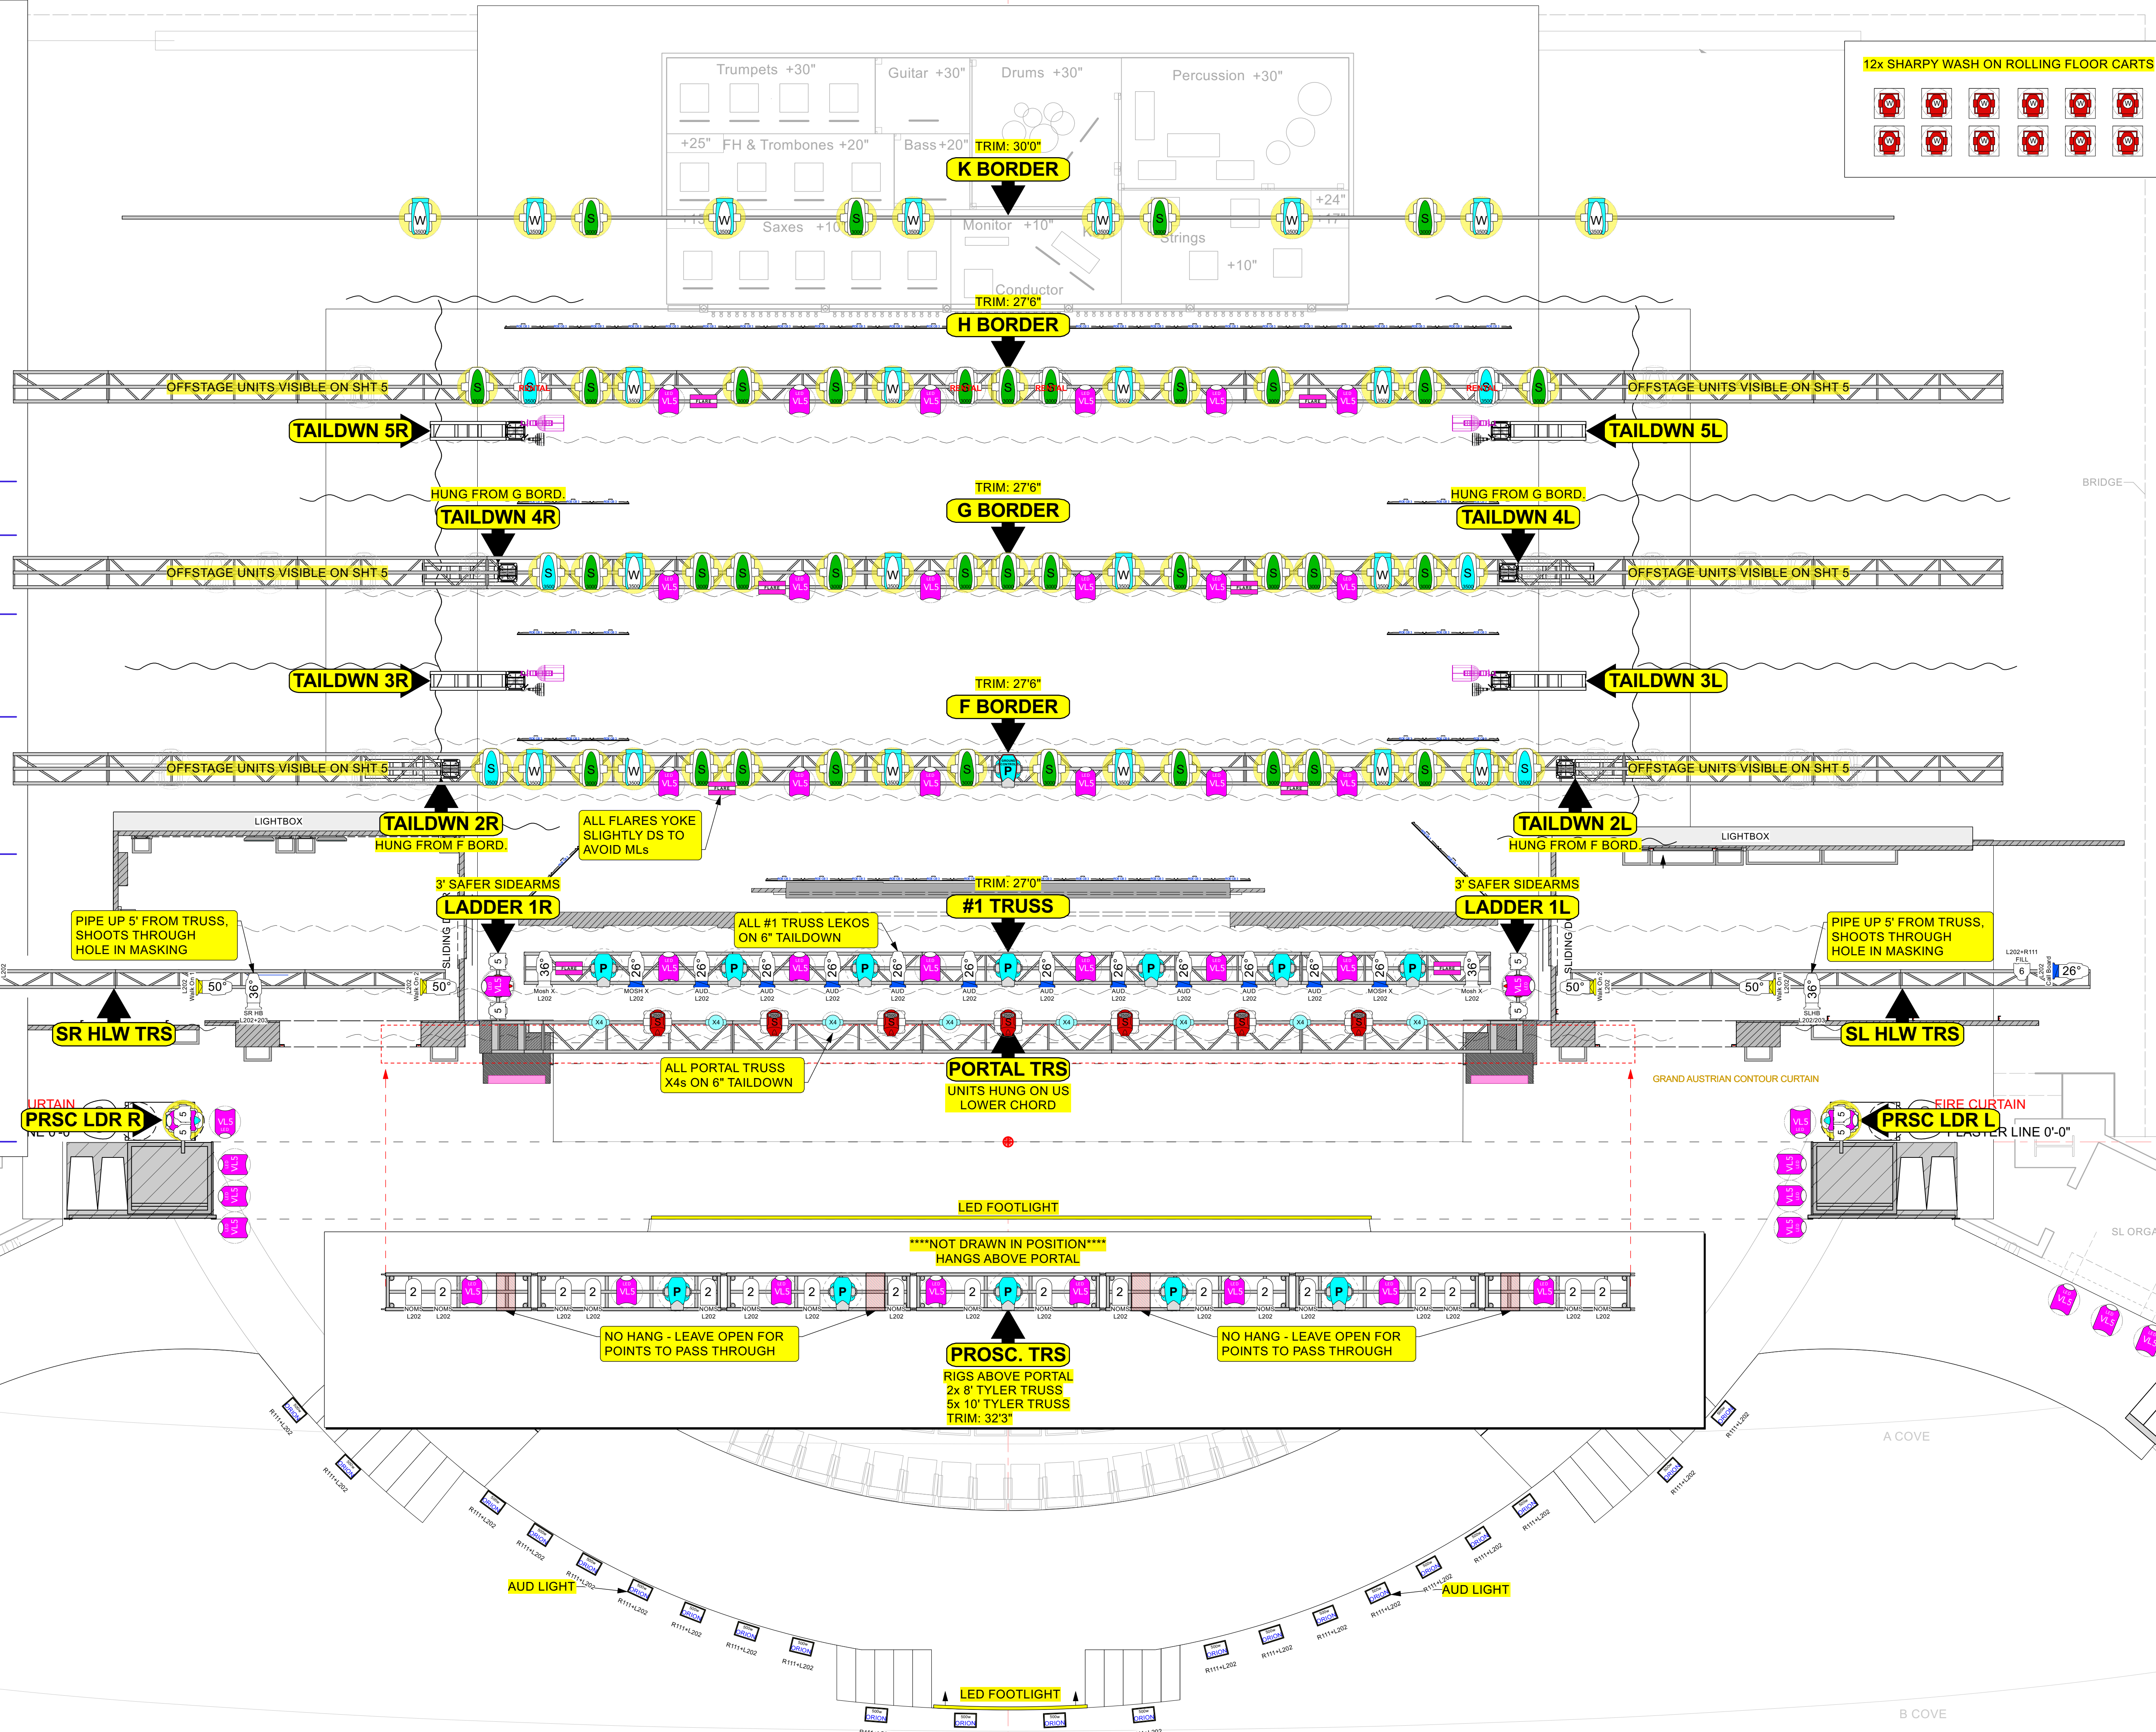
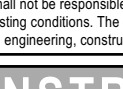
 
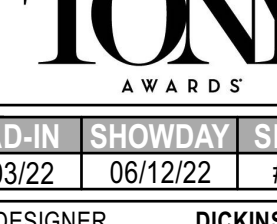


LINESSET SCHEDULE			
	LED WALL	57'-6" - 58'-0"	
	STAR LEGS	56'-10"	77
		55'-0"	76
	(HEAVY PIECES ONLY)	54'-0"	75
		54'-7"	74
	NOT USED 2019	53'-4"	74
		53'-11"	73
		52'-4"	72
		52'-2"	71
	NOT USED 2019	51'-7"	70
		51'-1"	69
		50'-4"	68
		49'-0"	67
	K BORDER	48'-6"	650
	NOT USED 2019	47'-4"	650
		46'-10"	650
		46'-5"	64
		46'-0"	63
		45'-4"	62
		44'-6"	60
		44'-3"	59
		43'-10"	58
	MASKING LEGS OF BACK OF TRUSS	43'-7"	57
	LED CYC	42'-9"	55
		42'-3"	54
		41'-10"	53
	DO NOT USE (DO NOT LIST)	41'-2 1/2"	52
		40'-10"	51
	H BORDER	38'-10"	501
	H-HOUSE BORDER	38'-0"	50
		37'-2"	50
	BORDER	37'-11"	49
	HOUSE LEGS #1	36'-5"	48
	HOUSE BLACKOUT	36'-11"	47
	SAFETY GATE	35'-7"	46
	DO NOT USE (DO NOT LIST)	35'-0"	45
	WJ: SM OOTH CRIMINAL LEGS #2 LS 44	34'-10"	44
		34'-5"	43
	LED CROSS OVER	33'-5"	41
	LED LEGS W/ TRACKING ABOVE LEGS	33'-1"	40
		32'-11"	39
	MOTORIZED ELECTRIC SET	32'-10"	38
		32'-6"	37
	SIX: SPARK WATER FALL	31'-7"	36
		31'-0"	35
		29 - 11"	34
	G BORDER		
	G-HOUSE BORDER	28'-5"	34
	WJ: SM OOTH CRIMINAL PYRO 1 LS 33	28'-4"	33
	WJ: SM OOTH CRIMINAL LEGS #1 LS 32	27'-11"	31
		27'-4"	31
	LED CROSS OVER	26'-10"	30
	LED LEGS W/ TRACKING ABOVE LEGS	26'-0"	29
		25'-10"	28
	TONYS ACT 1 KABUKI T.B.D.	25'-3"	27
		24'-10"	26
	HOUSE LEGS #2	24'-6"	26
	HOUSE BLACKOUT	24'-2"	25
		23'-7"	24
		23'-2"	23
	MOTORIZED ELECTRIC SET DOOR LSHI	22'-10"	22
	STRANGE LOOP: BRICK WALL	22'-5"	21
		21'-11"	20
	LED LEGS W/ TRACKING ABOVE LEGS	21'-6"	19
		20'-11"	18
		20'-0"	17
		21' 8 1/2"	16
	F BORDER		
	F-HOUSE BORDER	18'-3"	17
	HOUSE BLACKOUT	17'-8"	16
		17'-1"	15
		16'-7"	14
		16'-1"	13
		15'-8"	12
	MR SAT. NIGHT HANGER	15'-3"	11
		14'-9"	10
		14'-4"	9
		13'-7"	8
	CLOSED DOWN LED	12'-11"	7
	CLOSED DOWN DOORS	12'-11"	7
		12'-4"	6B
	CLOSED DOWN PORTAL	11'-8"	6A
		9'-3"	50
	E BORDER		
	BORDER		
		7'-3"	5
		6'-9"	4
		6'-5"	3
	BORDER	6'-0"	2
	HOUSE BLACKOUT DROP#1	5'-1"	1
	CONTOUR CURTAIN	3 TO 5 1/2"	
	SMOKE POCKET STEEL	3'-4"	—
		2'-0"	—
		1'-0"	—
		0'-0"	—

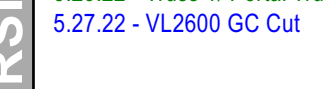

 info@fullflood.com		
 Please recycle this paper.		
This document and the ideas and design incorporated herein, as an instrument of professional service, is the property of FULL FLOOD INC. and is not to be used, in whole or in part, for any other project without the written authorization of FULL FLOOD INC. This document is not to be reproduced and/or modified in any way, or used as any reproduction of this document is notified, with out prior written consent of FULL FLOOD INC. This drawing represents visual concepts and construction suggestions only. It does not replace the knowledge and advice of a licensed structural engineer. The Designer does not warrant, in any way, the accuracy of this information and shall not be responsible for discrepancies between the document and the existing conditions. The designer will not assume responsibility for improper engineering, construction, handling or use of this lighting equipment.		
INSTRUMENT KEY		
	PGC Best Buy HP Ground Control	
	Philips Vari-Lite VL3500 Spot	
	Philips Vari-Lite VL3500 Wash	
	Philips Vari-Lite VL3000 Spot	
	Philips Vari-Lite VL2600 Profile	
	Philips Vari-Lite VL2600 Profile Ground Control	
	Philips Vari-Lite VL2500 Spot	
	Ayrton Diablo	
	Clay Paky Sharpy Wash 330	
	Vari-Lite VL5 Wash LED	
	GLP Impression X4	
	Martin Rush PAR 2 RGBW	
	TMB Solaris Flare	
	Colorblast TRX	
	Color Force II 12	
	Color Force II 72	
	ETC Source 4 26 deg	
	ETC Source 4 36 deg	
	ETC Source 4 50 deg	
	ETC Source 4 PAR MFL	
	ETC Source 4 PAR NSP	
	PAR 64 MFL	
	PAR 64 NSP	
	ARRI 650	
	MR-16 Birdie	
V E N U E		
RADIO CITY MUSIC HALL NYC, NY		
SHOW 75TH ANNUAL  AWARDS		
LOAD-IN	SHOWDAY	SHOW #
06/03/22	06/12/22	#2228
S T A F F		
DESIGNER	DICKINSON/IMITZ	
LEAD D.D.	E. MCCARTHY	
GAFFER	R. BECK	
PROG. 1:	H. SANGHEIMER	
PROG. 2:	R. MARTIN	
LEAD TECH	M. GENECKO	
V E R S I O N		
5.17.22 - Prelim		
5.19.22 - Rigging Sheet		
5.23.22 - Truss 1 / Portal Truss Update		
5.27.22 - VL2600 GC Cut		
		
PRINT ARCH D SHEET		
DRAWN BY:	SCALE:	
T.E.	1/4"=1'0"	
C O N T E N T S		
01. OVERHEAD		
02. FOHLADDERS		
S H E E T #		
1		
PUBLISH DATE:		
05/31/2022		
OVERHEAD		