


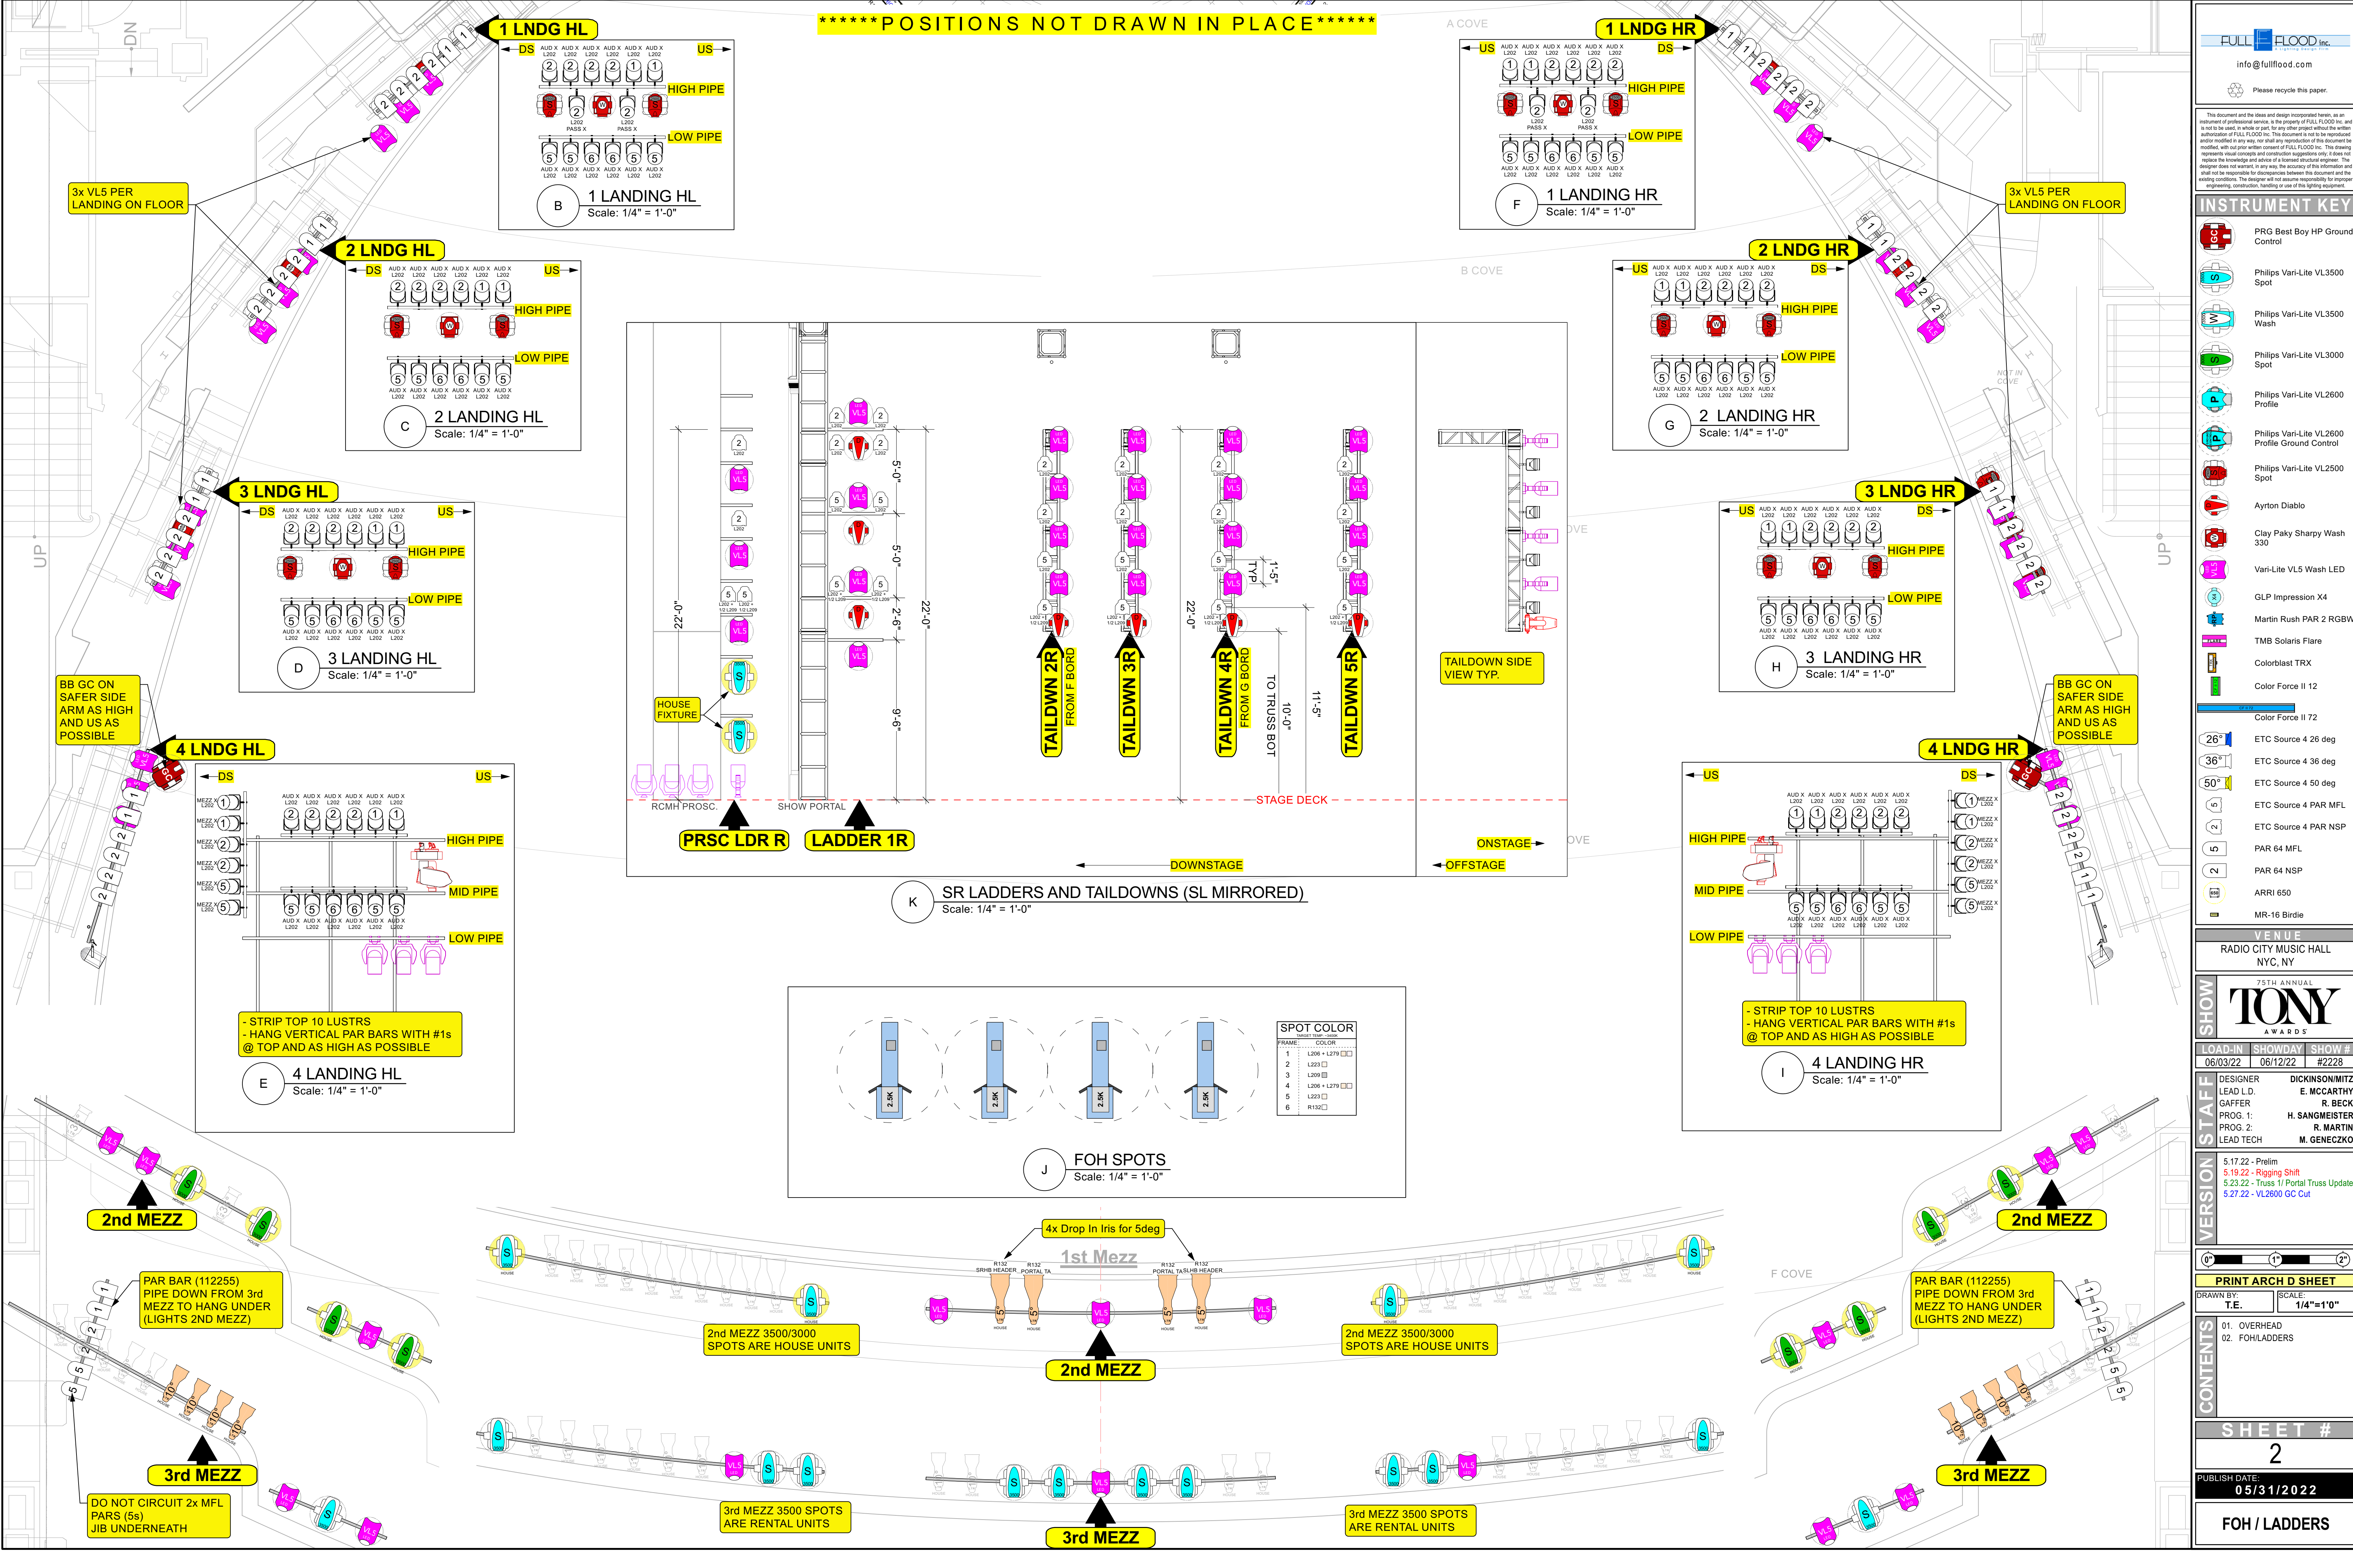

FULL FLOOD inc.
info@fullflood.com
Please recycle this paper.

This document and the ideas and design incorporated herein, as an instrument of professional service, is the property of FULL FLOOD inc. and is not to be used, in whole or in part, for any other project without the written authorization of FULL FLOOD inc. This document is not to be reproduced or modified in any way, nor shall any reproduction of this document be modified, with out prior written consent of FULL FLOOD inc. This drawing represents visual concepts and construction suggestions only. It does not replace the knowledge and advice of a licensed structural engineer. The designer does not warrant, in any way, the accuracy of the information and shall not be responsible for discrepancies between this document and the existing conditions. The designer will not assume responsibility for project engineering, construction, handling or use of this lighting equipment.

INSTRUMENT KEY

- PRG Best Boy HP Ground Control
- Philips Vari-Lite VL3500 Spot
- Philips Vari-Lite VL3500 Wash
- Philips Vari-Lite VL3000 Spot
- Philips Vari-Lite VL2600 Profile
- Philips Vari-Lite VL2600 Profile Ground Control
- Philips Vari-Lite VL2500 Spot
- Ayrton Diablo
- Clay Paky Sharpy Wash 330
- Vari-Lite VL5 Wash LED
- GLP Impression X4
- Martin Rush PAR 2 RGBW
- TMB Solaris Flare
- Colorblast TRX
- Color Force II 12
- Color Force II 72
- ETC Source 4 26 deg
- ETC Source 4 36 deg
- ETC Source 4 50 deg
- ETC Source 4 PAR MFL
- ETC Source 4 PAR NSP
- PAR 64 MFL
- PAR 64 NSP
- ARRI 650
- MR-16 Birdie

VENUE
RADIO CITY MUSIC HALL
NYC, NY

SHOW
75TH ANNUAL
TONY
AWARDS

LOAD IN SHOWDAY SHOW #
06/03/22 06/12/22 #2228

DESIGNER DICKINSON/MITZ
LEAD L.D. E. MCCARTHY
GAFFER R. BECK
PROG. 1: H. SANGMEISTER
PROG. 2: R. MARTIN
LEAD TECH M. GENECKO

VERSION STAFF
5.17.22 - Prelim
5.19.22 - Rigging Shift
5.23.22 - Truss 1/ Portal Truss Update
5.27.22 - VL2600 GC Cut

PRINT ARCH D SHEET
DRAWN BY: T.E. SCALE: 1/4"=1'-0"

CONTENTS
01. OVERHEAD
02. FOH/LADDERS

SHEET #
2

PUBLISH DATE: 05/31/2022

FOH / LADDERS