


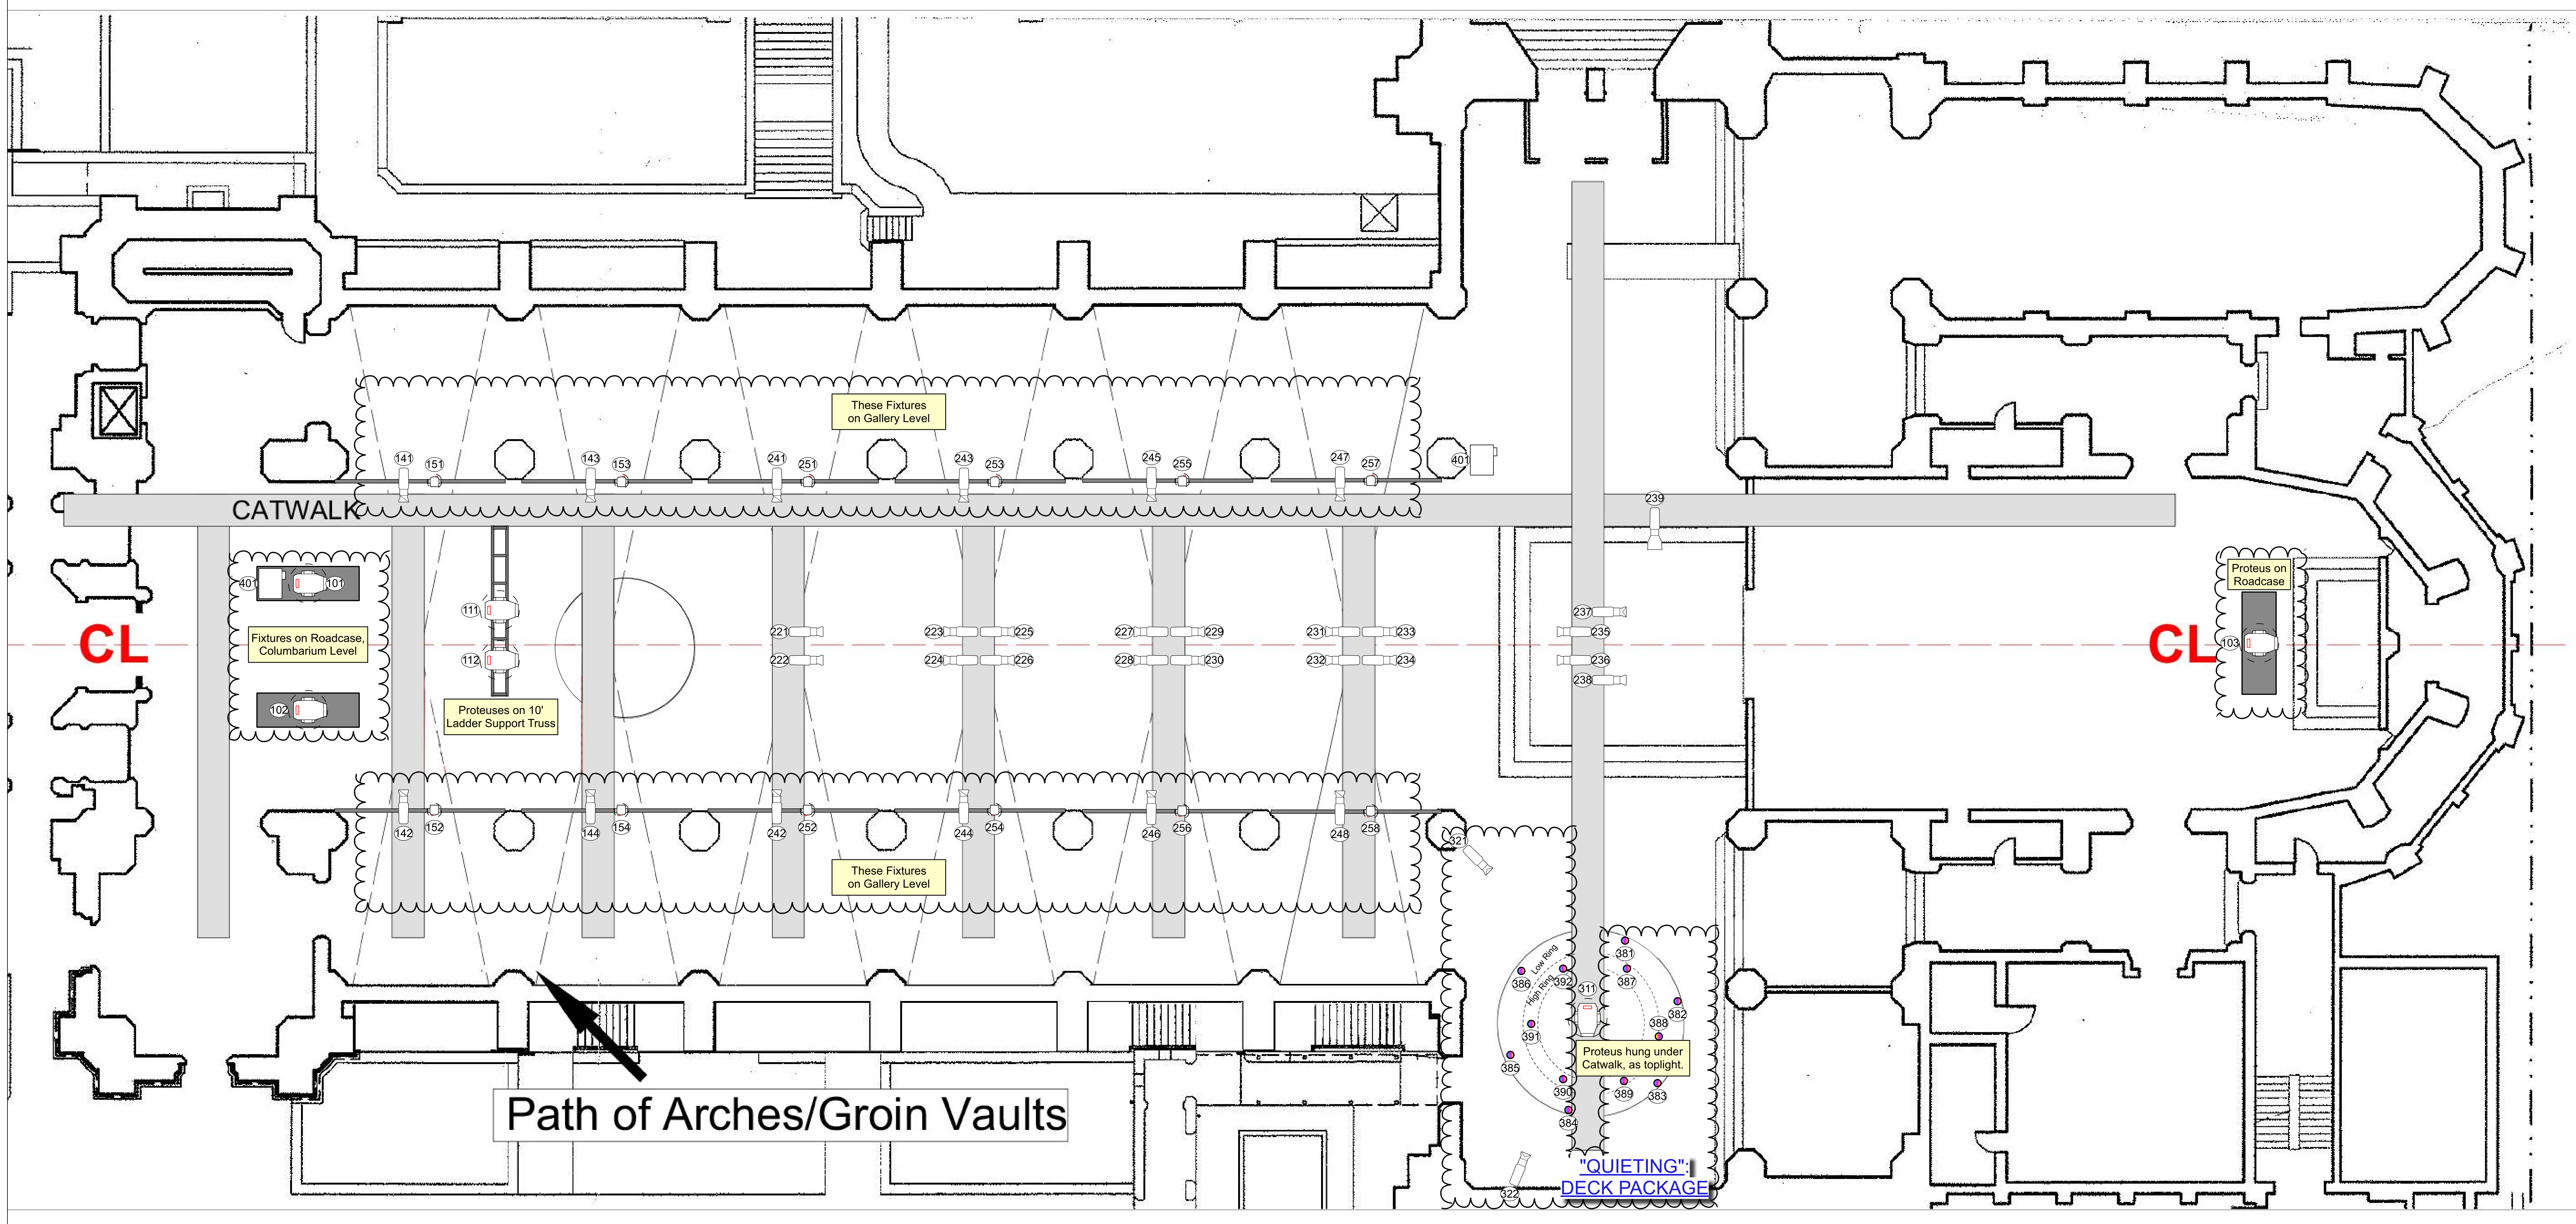

This document is a representation of design concepts.
 Lightswitch Inc. shall not be responsible and hereby disclaims liability for any
 information contained herein or any use of the information contained herein for any
 design, construction, or other purpose. The information contained herein is for
 informational purposes only and is not intended to be used for any other purpose.
 All concepts, notes & design elements shown on this drawing & any other
 documents are the intellectual property of Lightswitch Inc. & may
 not be used for any other project without the prior written consent of Lightswitch Inc.
 As a condition of this document, the recipient of the drawings & any other
 documents shall agree to hold Lightswitch Inc. harmless from all claims and
 damages, including reasonable attorneys' fees, arising out of or from the use of the drawings &
 any other documents.

LOVE, A STATE OF GRACE



DRAWING: LIGHTING PLOT

LOCATION: GRACE CATHEDRAL
SAN FRANCISCO, CA

SHEET: 1 Of 1

DESIGN BY: Krissy Kenny

DRAWN BY: MW/KW/MJ

SCALE: NTS

REVISIONS:

1	
2	
3	
4	
5	
6	
7	
8	

CLIENT: ZACCHO DANCE THEATER
DATE: 2/1/2022
JOB #:

<p>Static LEDs</p> <ul style="list-style-type: none"> ETC Source4 LED 100deg @ 140w 1 ETC Source4 LEDDS 26deg @ 140w 12 ETC Source4 LED S 35deg @ 117w 3 ETC Source4 LED S 50deg @ 117w 17 Astera AX1 @ 28 w 12 	<p>Moving Lights</p> <ul style="list-style-type: none"> Custom Proteus Maximus @ 1.4kw 6 GLP Impression X4S @ 150w 12 	<p>Typical Channel</p>
<p>Atmosphere</p> <ul style="list-style-type: none"> Hazebase Base Haze Pro @ 1.5kw 2 		

Instrument Key Not To Scale