

date Parking

Exterior

KEY

COUNTS

ARRI M18

3/3

ChromaO Studio Force II 72

14/16

Creamsource Vortex8

1/2

Astera AX9

21/32

Astera AX2 100

0/10

Lustr Series 3 - 25 Bodies

ETC Source 4 LED Series 3 Lustr X8 10°

0/2

ETC Source 4 LED Series 3 Lustr X8 19°

7/4

ETC Source 4 LED Series 3 Lustr X8 26°

8/6

ETC Source 4 LED Series 3 Lustr X8 36°

0/6

ETC Source 4 LED Series 3 Lustr X8 50°

0/2

Lustr Series 2 - 15 Bodies

ETC Source4 LED2LS 10deg

0/2

ETC Source4 LED2LS 19deg

0/4

ETC Source4 LED2LS 26deg

0/6

ETC Source4 LED2LS 50deg

4/6

ETC Source4 LED2LS 36deg

4/2

TYPICAL


Purpose

Color

Channel

Address

NOTES

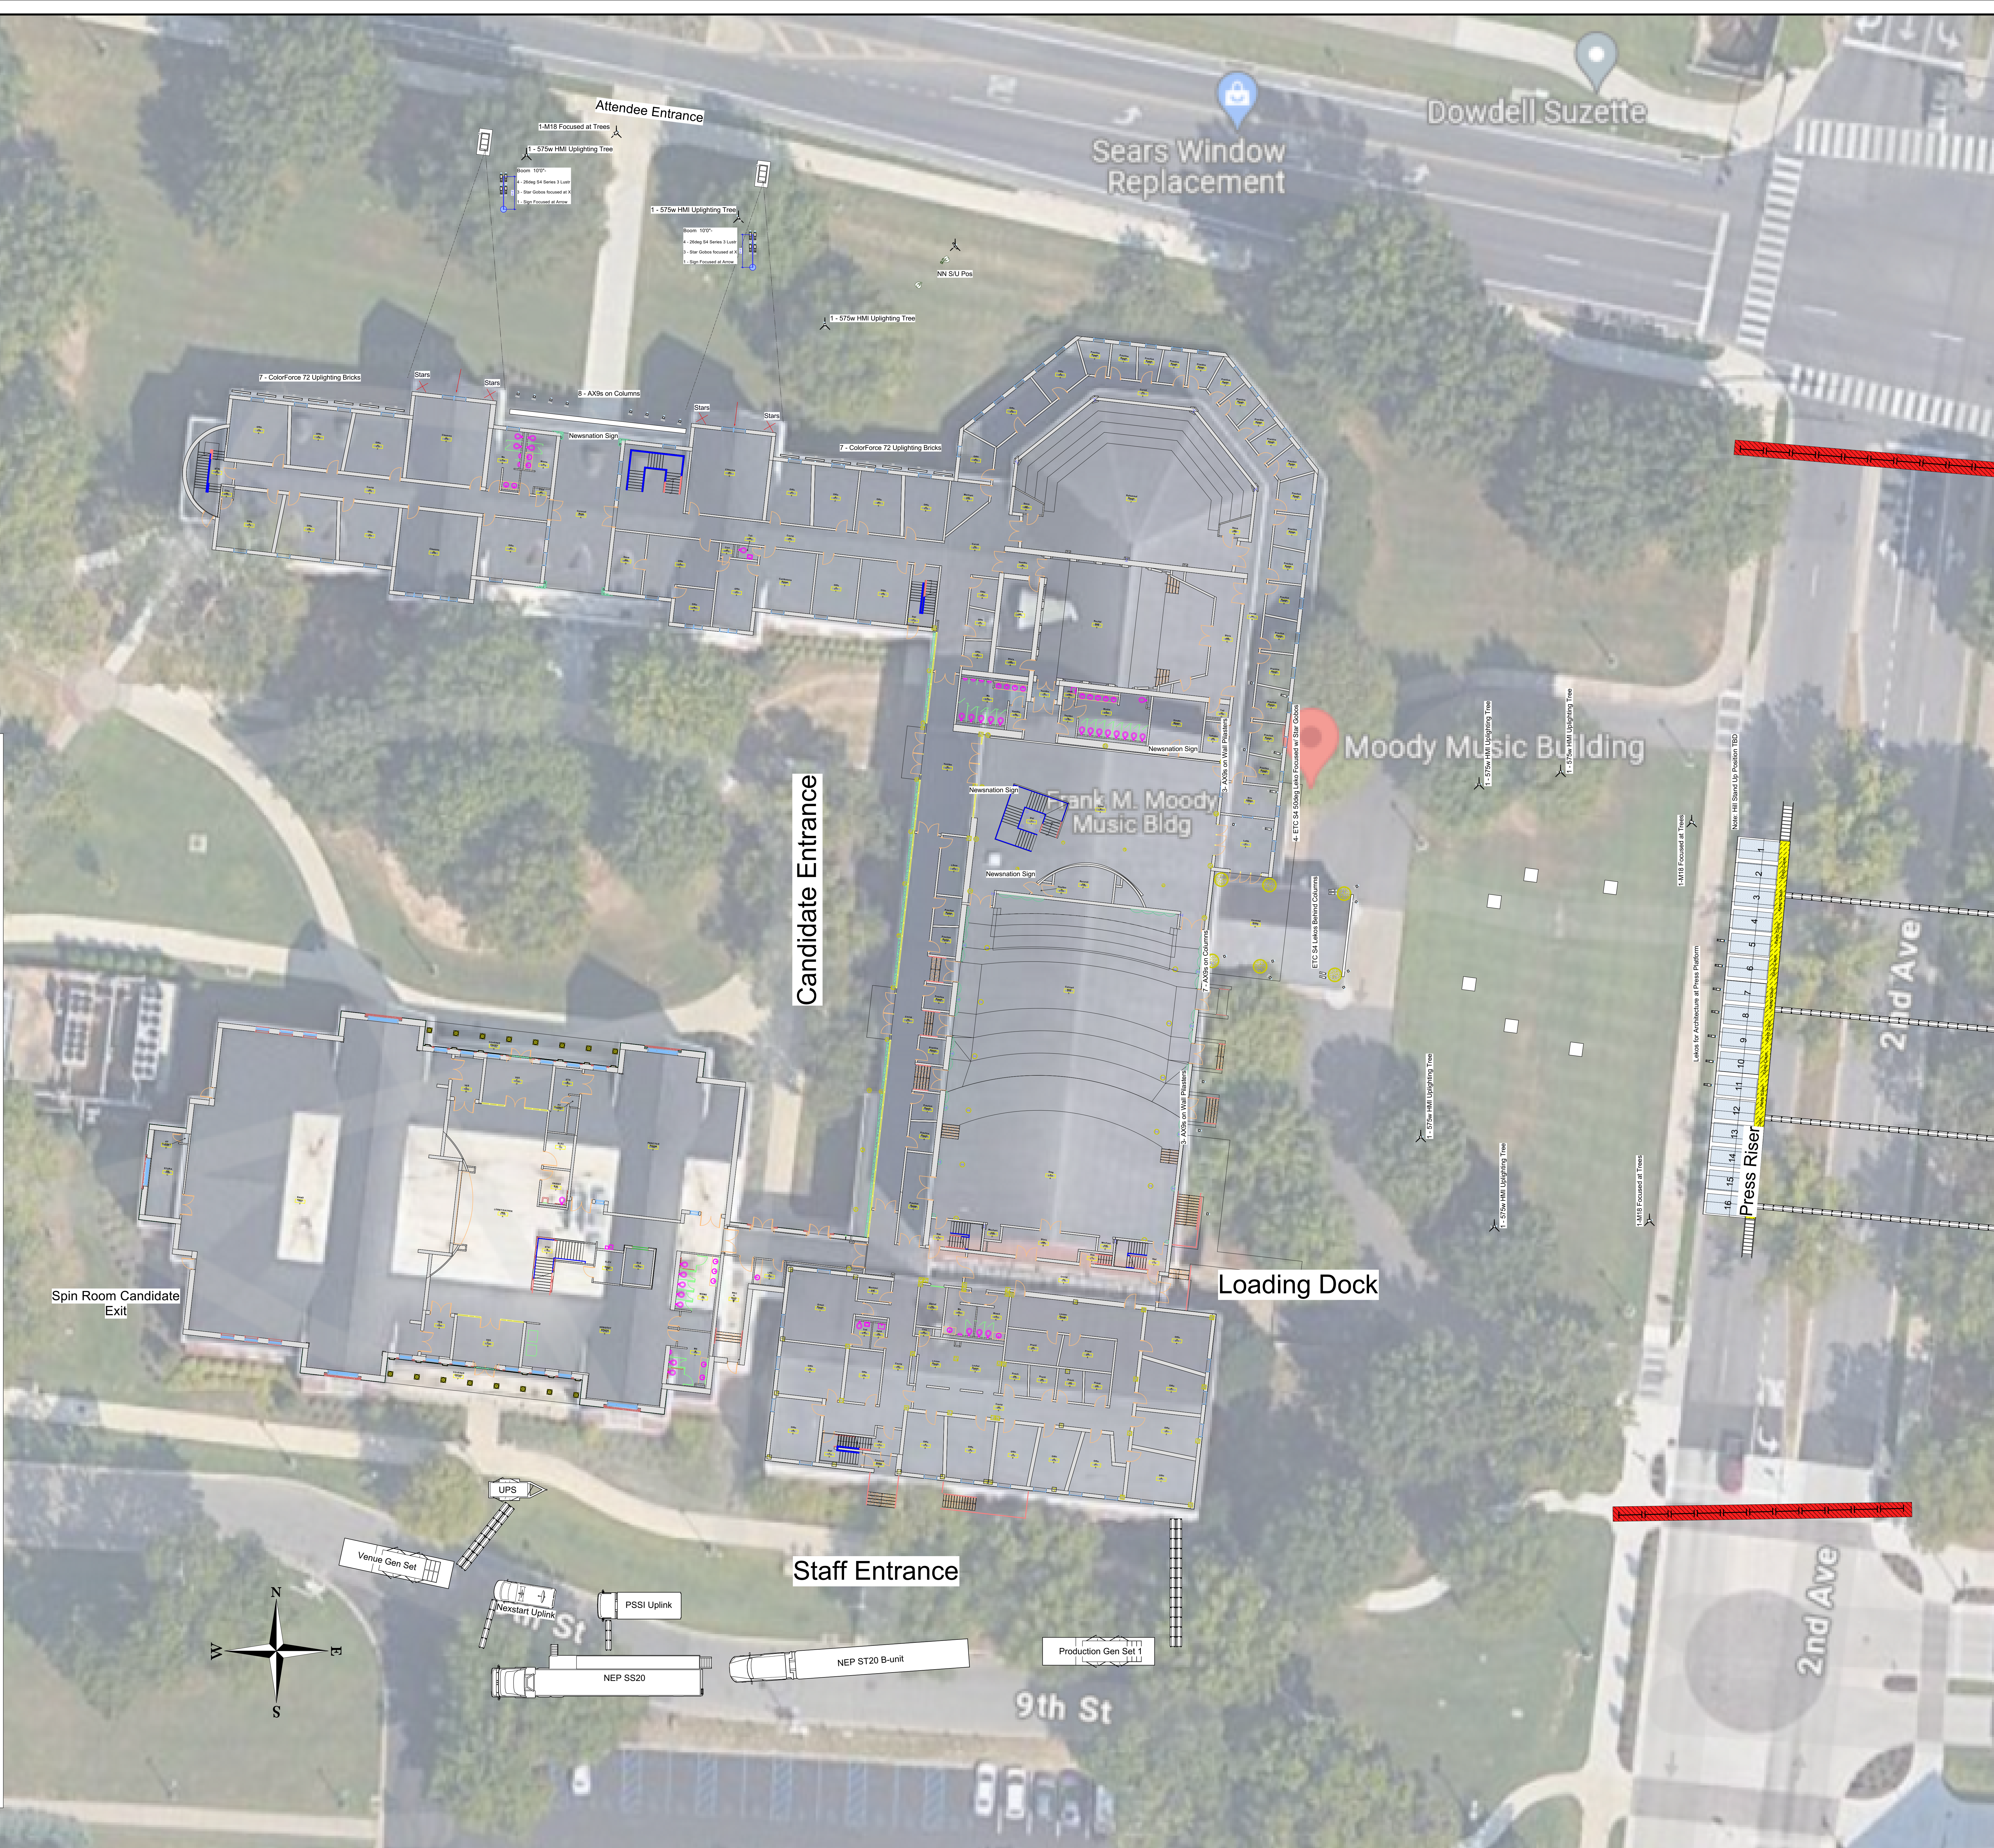

THIS DRAWING AND THE IDEAS, ARRANGEMENT, DESIGNS AND PLANS INDICATED HEREON OR REPRESENTED HERE ARE OWNED BY AND REMAIN THE EXCLUSIVE PROPERTY OF THE LIGHTING DESIGN GROUP (LDG). THEY HAVE BEEN CREATED AND DEVELOPED FOR USE ON AND IN CONNECTION WITH THIS SPECIFIC PROJECT ONLY AND MAY NOT BE USED FOR ANY OTHER PROJECT WITHOUT THE EXPRESS WRITTEN PERMISSION OF LDG. WRITTEN DIMENSIONS ON DRAWINGS SHALL HAVE AUTHORITY OVER SCALED DIMENSIONS. CONTRACTORS AND MANUFACTURERS SHALL VERIFY AND BE RESPONSIBLE FOR ALL DIMENSIONS AND JOBSITE CONDITIONS. ANY VARIATIONS OR DISCREPANCIES IN THE DRAWINGS SHALL BE REPORTED TO LDG PRIOR TO BEGINNING WORK. THESE DRAWINGS REPRESENT VISUAL CONCEPTS ONLY. RESPONSIBILITY FOR STRUCTURAL, FIXING AND RELATED ENGINEERING IS BY OTHERS. ALL MEANS, METHODS AND MATERIALS TO MEET OR EXCEED APPLICABLE CODES AND INDUSTRY STANDARDS.

LDG / The Lighting Design Group

49 West 27th Street, Suite 900
New York, NY 10001
Tel: (212) 985-6840
www.ldg.com

NEWSNATION
REPUBLICAN
PRIMARY DEBATE

LIVE | DECEMBER 8TH
8P EST/7P

THE UNIVERSITY OF
ALABAMA

NewsNation Presents
4th GOP
Presidential Debate
at the
University of Alabama
in Tuscaloosa
Moody Music Building
Exterior

REVISIONS			
REV	DRW	DATE	DESCRIPTION
1	ACK	10/27/2023	Initial Drawing
2	ACK	11/11/2023	Fixture Revision
3	ACK	11/11/2023	Fixture Rev
4	ACK	11/25/2023	Fixture Placement
5	AKD	12/7/2023	As Hung

Drawing Title:

Full Exterior

Producer:
NewsNation

Scale: 1/16" to 1/10"	Designer: Dennis Sizemore John Reynolds
Project ID NMG2321	Drawn By: AKD
Drawing Date: 10/25/23	Show Date: 12/7/23
File Name: (DATE) NMG2321 - NewsNation at Alabama University Moody Exterior and Lobby 2024.vsw -[REVISION]	Facility: 810 2nd Ave, Tuscaloosa, AL 35401

Plate:
1
Of 3