

All drawings, designs, specifications and copies hereby furnished by Intensity Advisors, LLC are sole and exclusive property of Intensity Advisors, LLC. They are to be used in regard to this project and no other. They shall not be reproduced, nor disclosed to others without written consent. Intensity Advisors, LLC is only responsible for the visual aspects of the project, and is unqualified to determine structural appropriateness. It is understood that all specifications relate solely to the appearance of the design and not matters of safety or engineering. Objects shown in drawings are illustrations and should not be considered actual structural representations. The concepts and specific equipment positions illustrated herein are subject to change and may not represent the most current configuration the client has chosen to use. Contractor shall adhere to all applicable codes.  
©Intensity Advisors, LLC

**SYMBOL KEY**

**VENUE EQUIPMENT**

	Source 4 10deg	2
	Source 4 19deg	17
	Source 4 26deg	33
	Source 4 36deg	45
	Source 4 50deg	2
	ChromaQ Colorform II 48	8
	ChromaQ Colorform II 72	7
	S4 PAR WFL	50

**RENTALS**

	Blizzard Lighting SkyBar EXA	16
	Chauvet Intimidator Hybrid 140SR	13
	Chauvet Rogue R3 Wash	10
	Chauvet Well Fit	18
	Chauvet Epix Strip Tour	11
	Chauvet DJ Freedom Par Hex 4	8
	Canto 1500	1
	T-Bar Hanger	12
	Control ETC Ion XE 20	1
	Ion Wing	1
	DF50 DMX Hazer w/Fan, fluid	1

**LEGEND**

UNIT #	UNIT #	UNIT #
PURPOSE	PURPOSE	PURPOSE
COLOR	COLOR	COLOR
MFL	CHAN	CHAN
	DIMMER	DIMMER

**NOTATIONS:**

Producer: Valerie Benning Thompson  
Director: Leslie Small  
Vendor: Blacklight Productions  
P.D.: Korey Washington

**Revisions**

No.	Date	Note
1	9/29/22	Fixture updates, add color, change lens requests
2	10/6/22	Update color, misc tweaks
3	10/7/22	Add footlights, notes
4	10/8/22	Add channels

**MO'NIQUE NETFLIX 2022**  
Rialto Center Atlanta


LIGHT PLOT

LIGHTING DESIGNER:

**JEFF RAVITZ**

PROJECT #: 2212 DATE: 9-24-22 SCALE: AS NOTED

**2\_FLOOR**

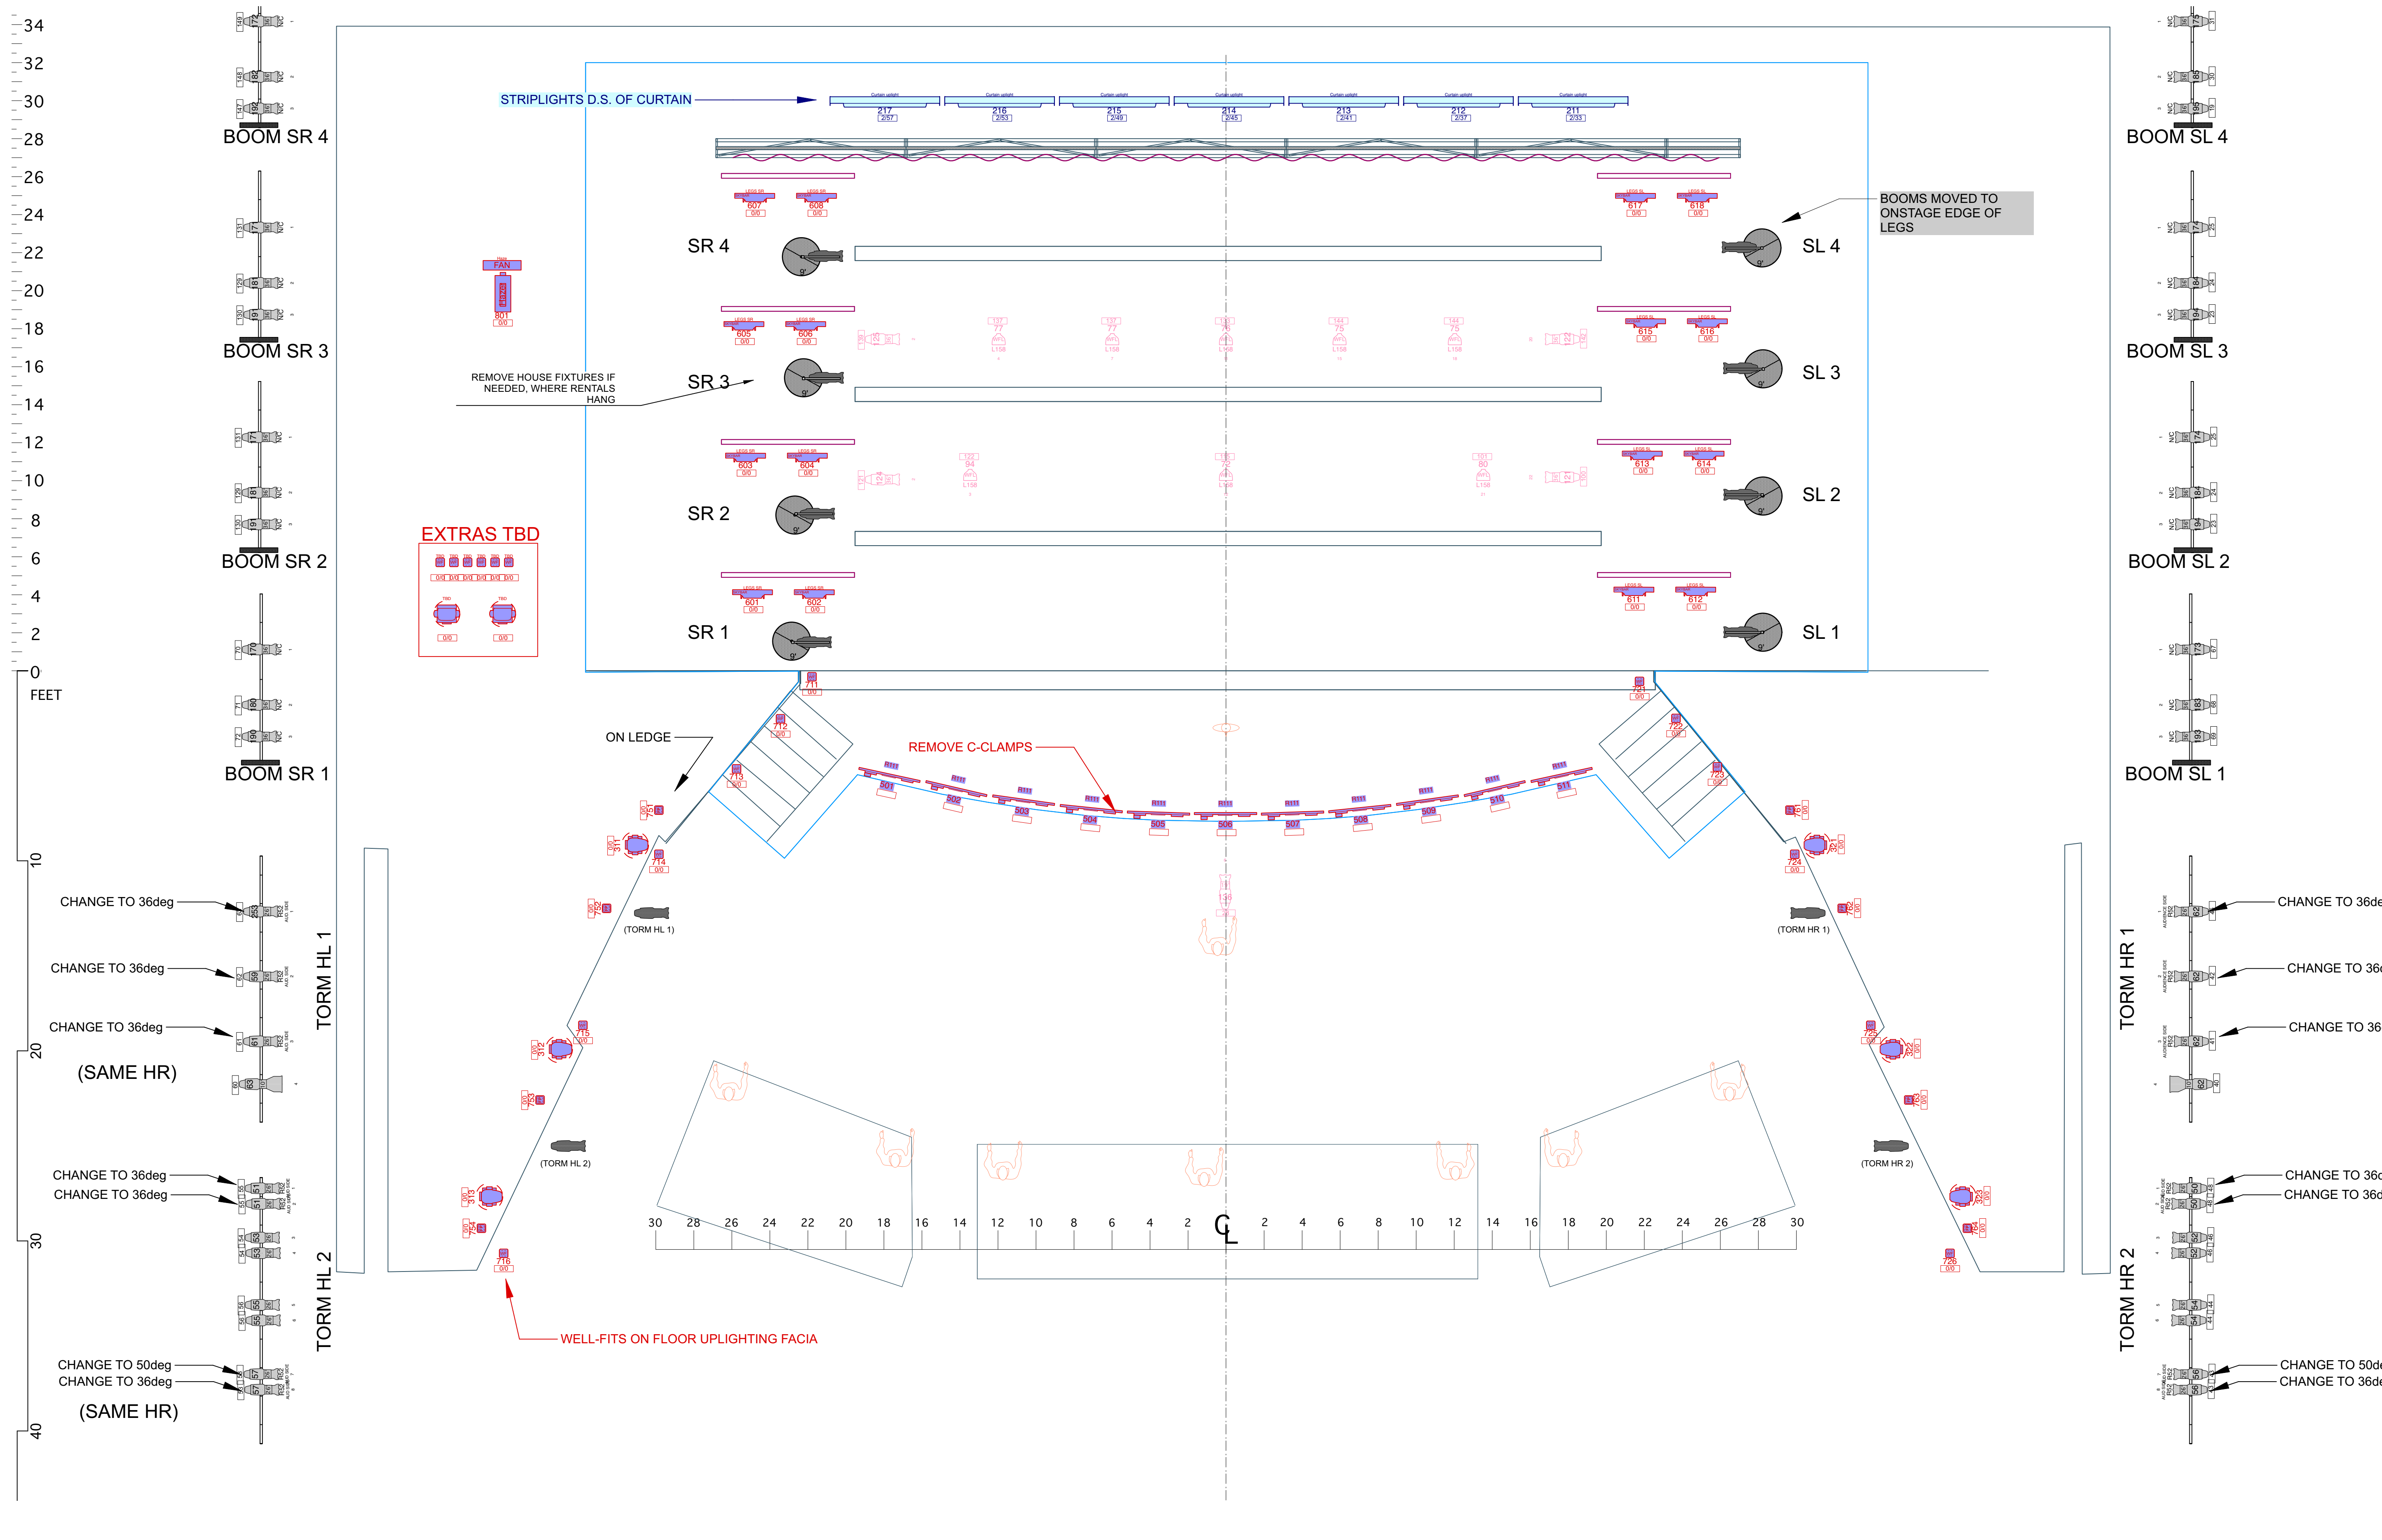

**2 FLOOR PLOT**  
Scale: 1:50

