


- ⑨ Elec. N.9
- ⑧ Elec. N.8
- ⑦ Elec. N.7
- ⑥ PVC Gris
- ⑤ Pendr. Noir
- ④ Fris Noir
- ③ PVC Blanc
- ② Rideau Noir
- ① TULLE Noir
- ④ Elec. N.6
- ③ Pendr. Noir
- ② Fris Noir
- ① Elec. N.5
- ② Pendr. Noir
- ① Fris Noir
- ② Elec. N.4
- ① Pendr. Noir
- ① Fris Noir
- ① Elec. N.3
- ① Elec. N.2
- ① Fris Noir
- ② Pendr. Noir (Womens)
- ① Pendr. Noir BHN
- ③ Elec. N.1
- ② P01-Garouste

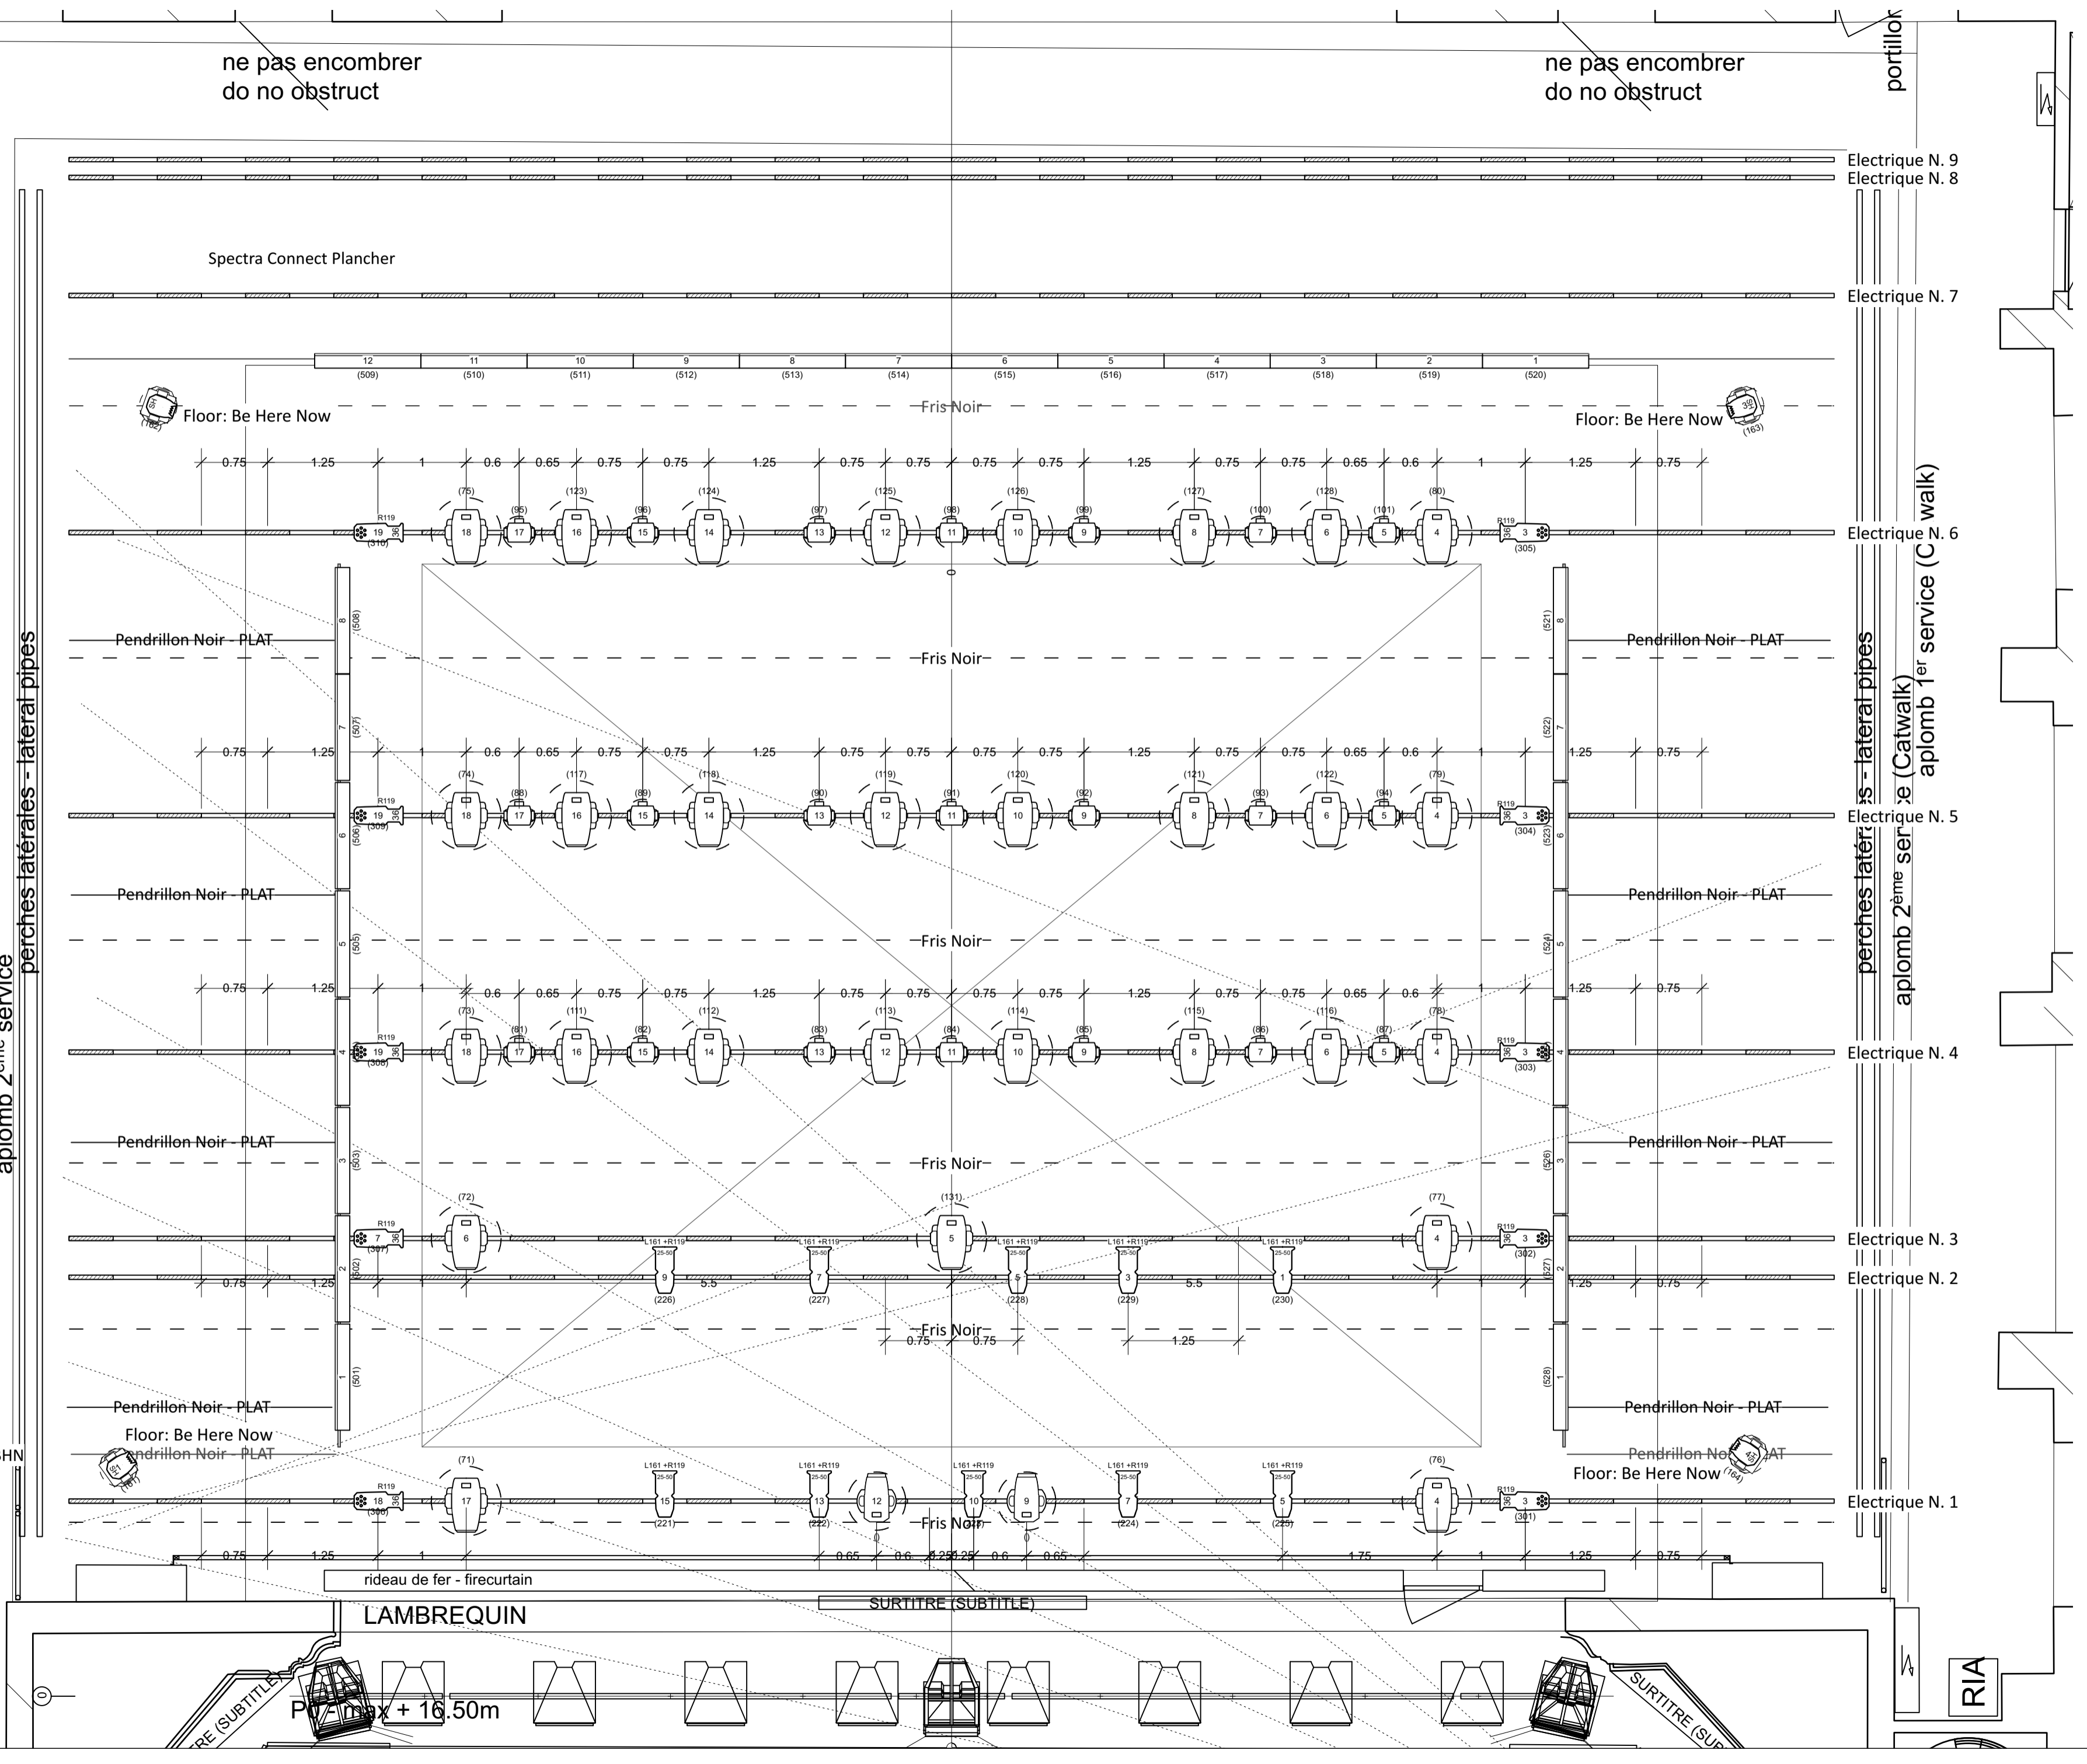

- High End Systems SolaFrame 3000
- Elation Rayzor 760
- Robe Robin Esprit
- ETC S4-26° LED+Lustr+
- ETC S4-36° LED+Lustr+
- ETC S4 Zoom 25°-50°
- LDDE NanoPix Slim FR 1440
- SpectraConnect T5

Designer/Contact Information:
Clifton Taylor, Designer

Drawn By:
Revision Date:

NOTES:

Project: **LADP: 2022 Paris**

Producer:

Purpose: **Overhead Lighting Plot**

Date: **10/16/22**

Scale: **1:50**

Sheet: **1 OF 7**

RIA