


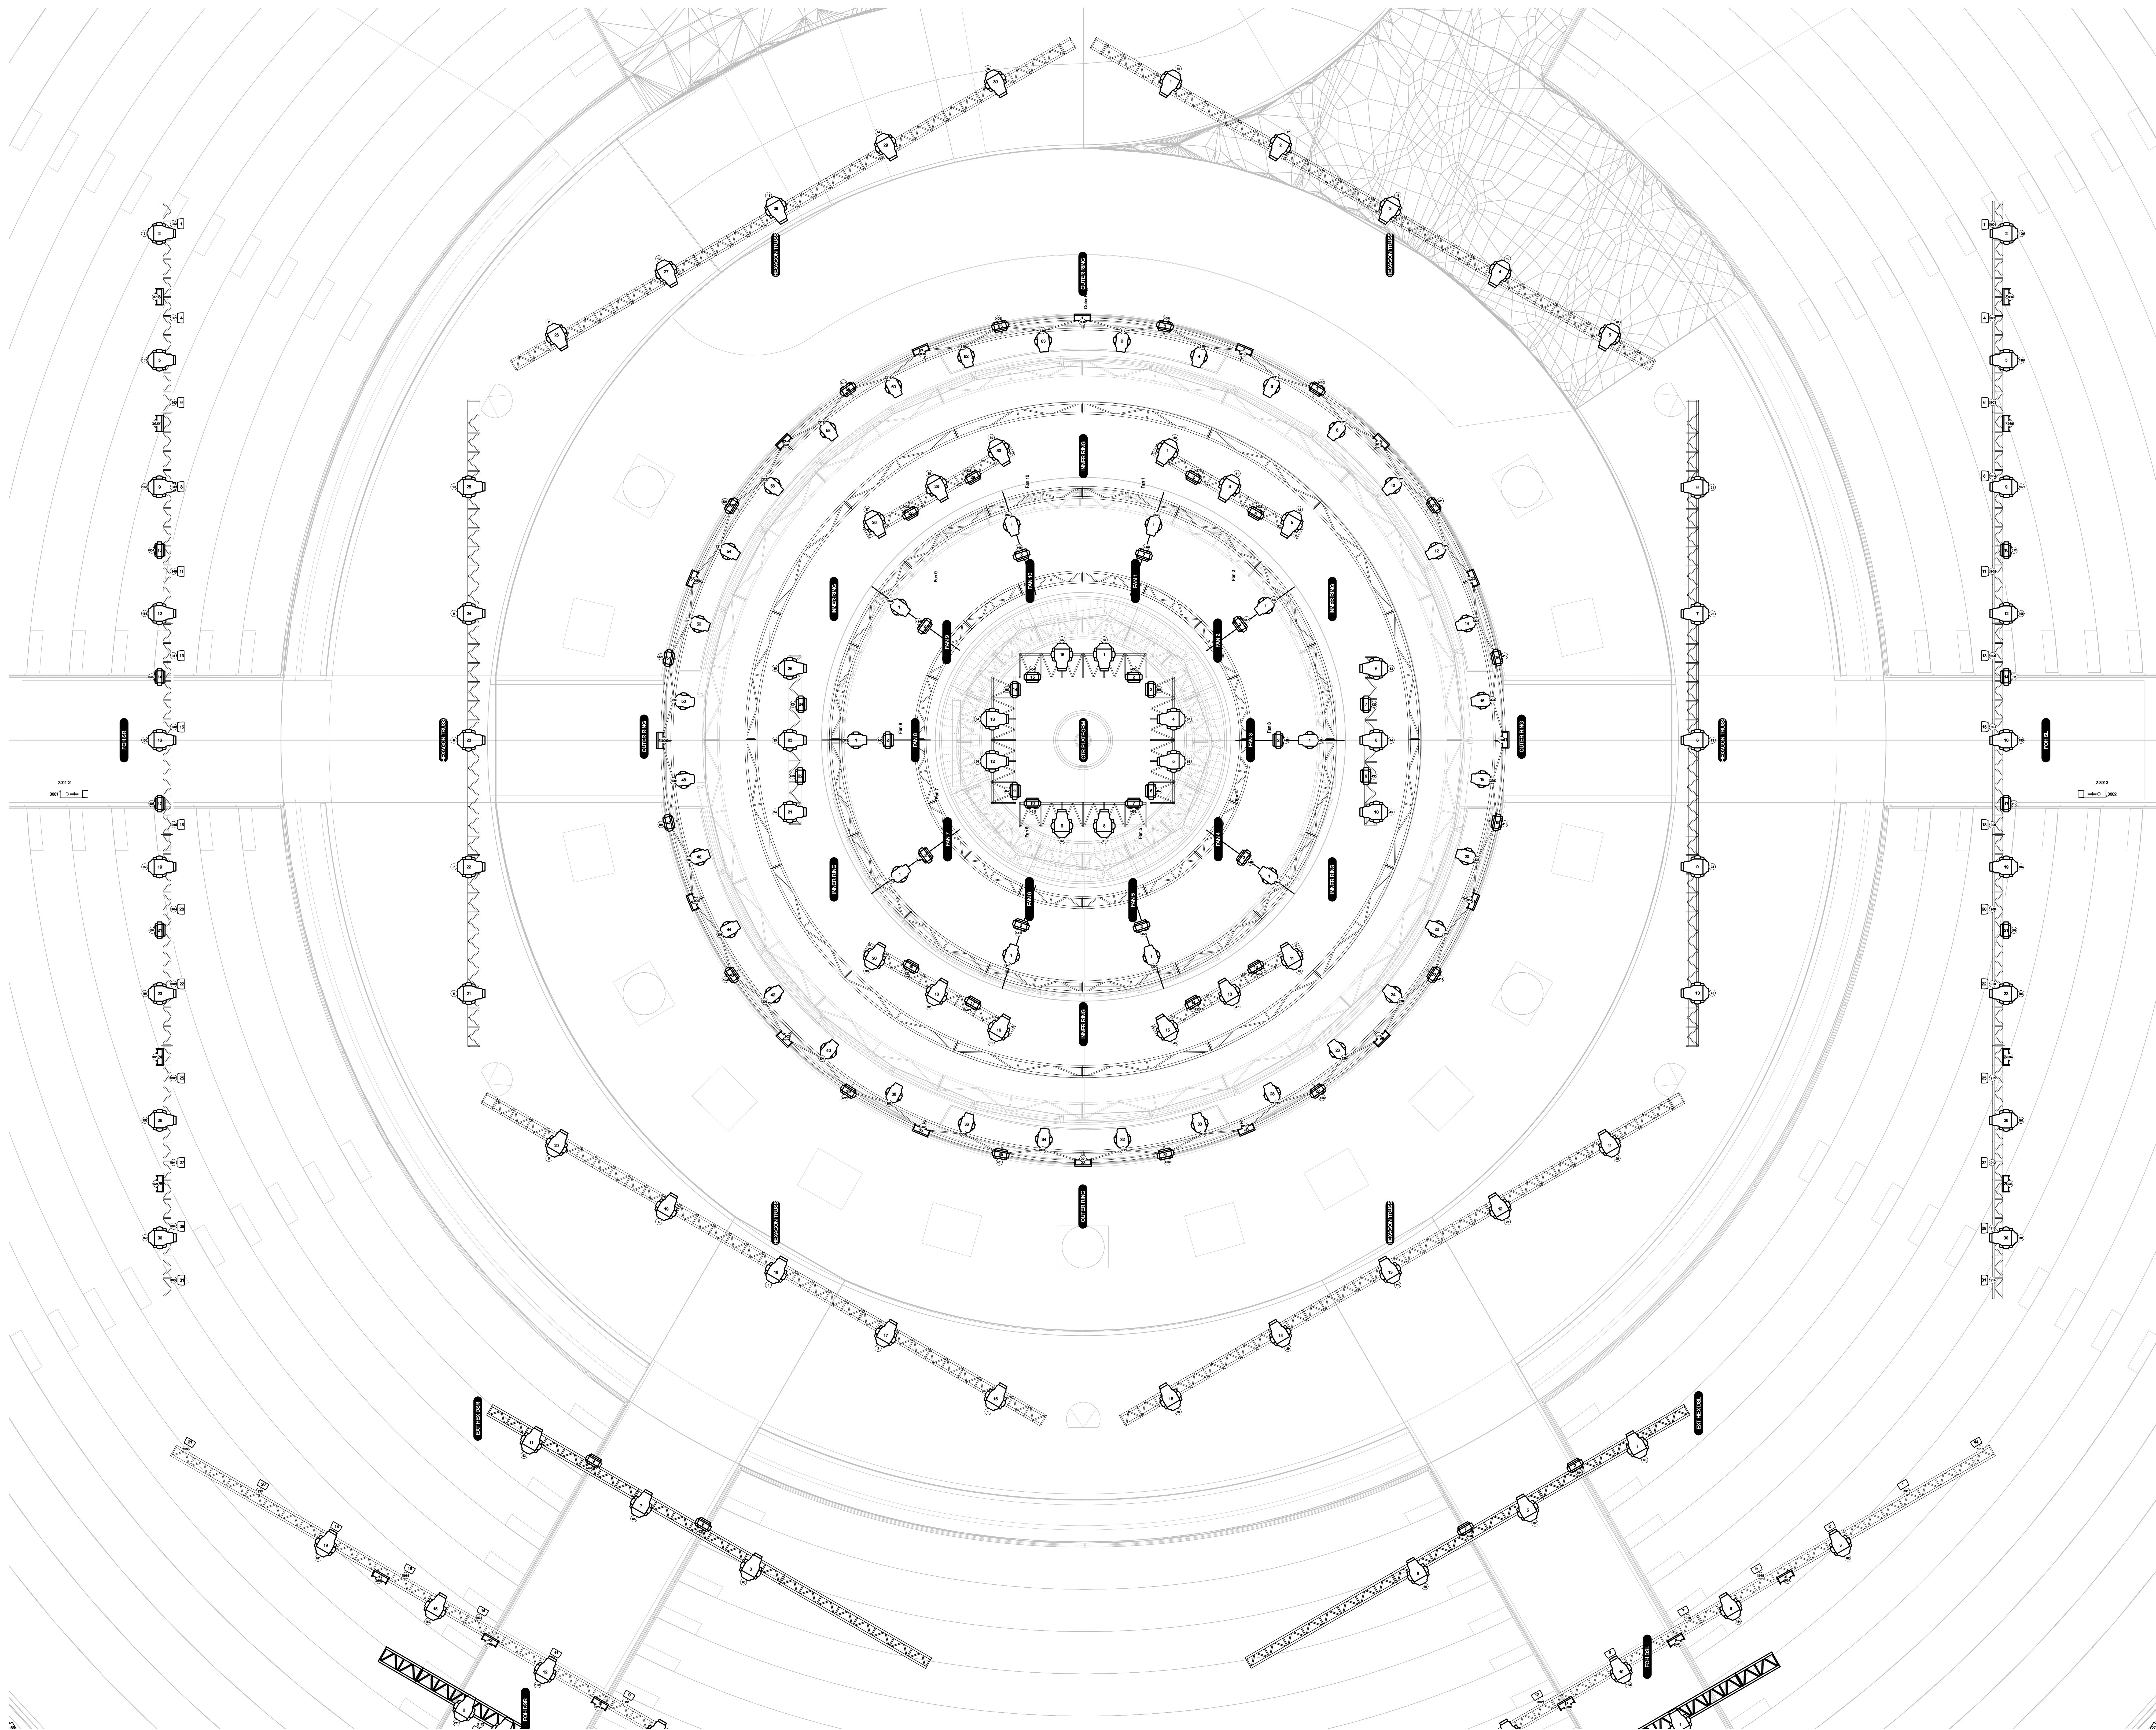

KEY

Martin MAC Ultra Performance

Robe MegaPointe

Robe Robin BMFL Blade

Ayrton Perseo

Robe Spider

Impression X4 Bar 20

GLP JDC1 Strobe

Martin Atomic 3000 LED

Varytec Typhoon Kid

Jern Fan AF-1

MDG ATMe

LEGEND

LW

CH

THIS DRAWING REPRESENTS VISUAL CONCEPTS AND LIGHTING FIXTURE PLACEMENT ONLY. THE DESIGNER ASSUMES NO RESPONSIBILITY FOR ELECTRICAL OR STRUCTURAL APPROPRIATENESS, OR IMPROPER INSTALLATION. ALL MATERIALS AND CONSTRUCTION TECHNIQUES MUST COMPLY WITH THE MOST DISCREET FEDERAL AND LOCAL CODES INCLUDING: FIRE, SAFETY, STRUCTURAL, AND ELECTRICAL. THIS DRAWING IS PREPARED FOR ELECTRICIANS TO UNDERSTAND THE PLACEMENT OF LIGHTING FIXTURES ONLY AND SHOULD NOT BE USED AS THE ONLY INFORMATION TO LOCATE OR INSTALL INSTRUMENTS.

REVISION

Rev A	NOV 7	ROUGH PLOT
Rev B	Dec 5	To Bid
Rev C	Dec 18	Dubai Hang
Rev D	Dec 26	Riyadh Plot Final
Rev	Date	

Directors

 Filippo Ferraresi & Tiziana Pagliarulo

Dir of Creation

 Damien Long

Lighting Design

 Josh Selander

Associate LD

 Timothy Reed

Technical Director

 Karl Jenkins

Production Designer

 Patrick Larsen

Sound Design

 Sebastian Hammond

Video Design

 Drop the Spoon

Overstage Center

SCALE	3/16"=1'0"	EXCEPT WHERE NOTED
Terhal 021423 JRS-vxx		
DATE	3/16/23	1
DRAWN	J SELANDER	OF 4