



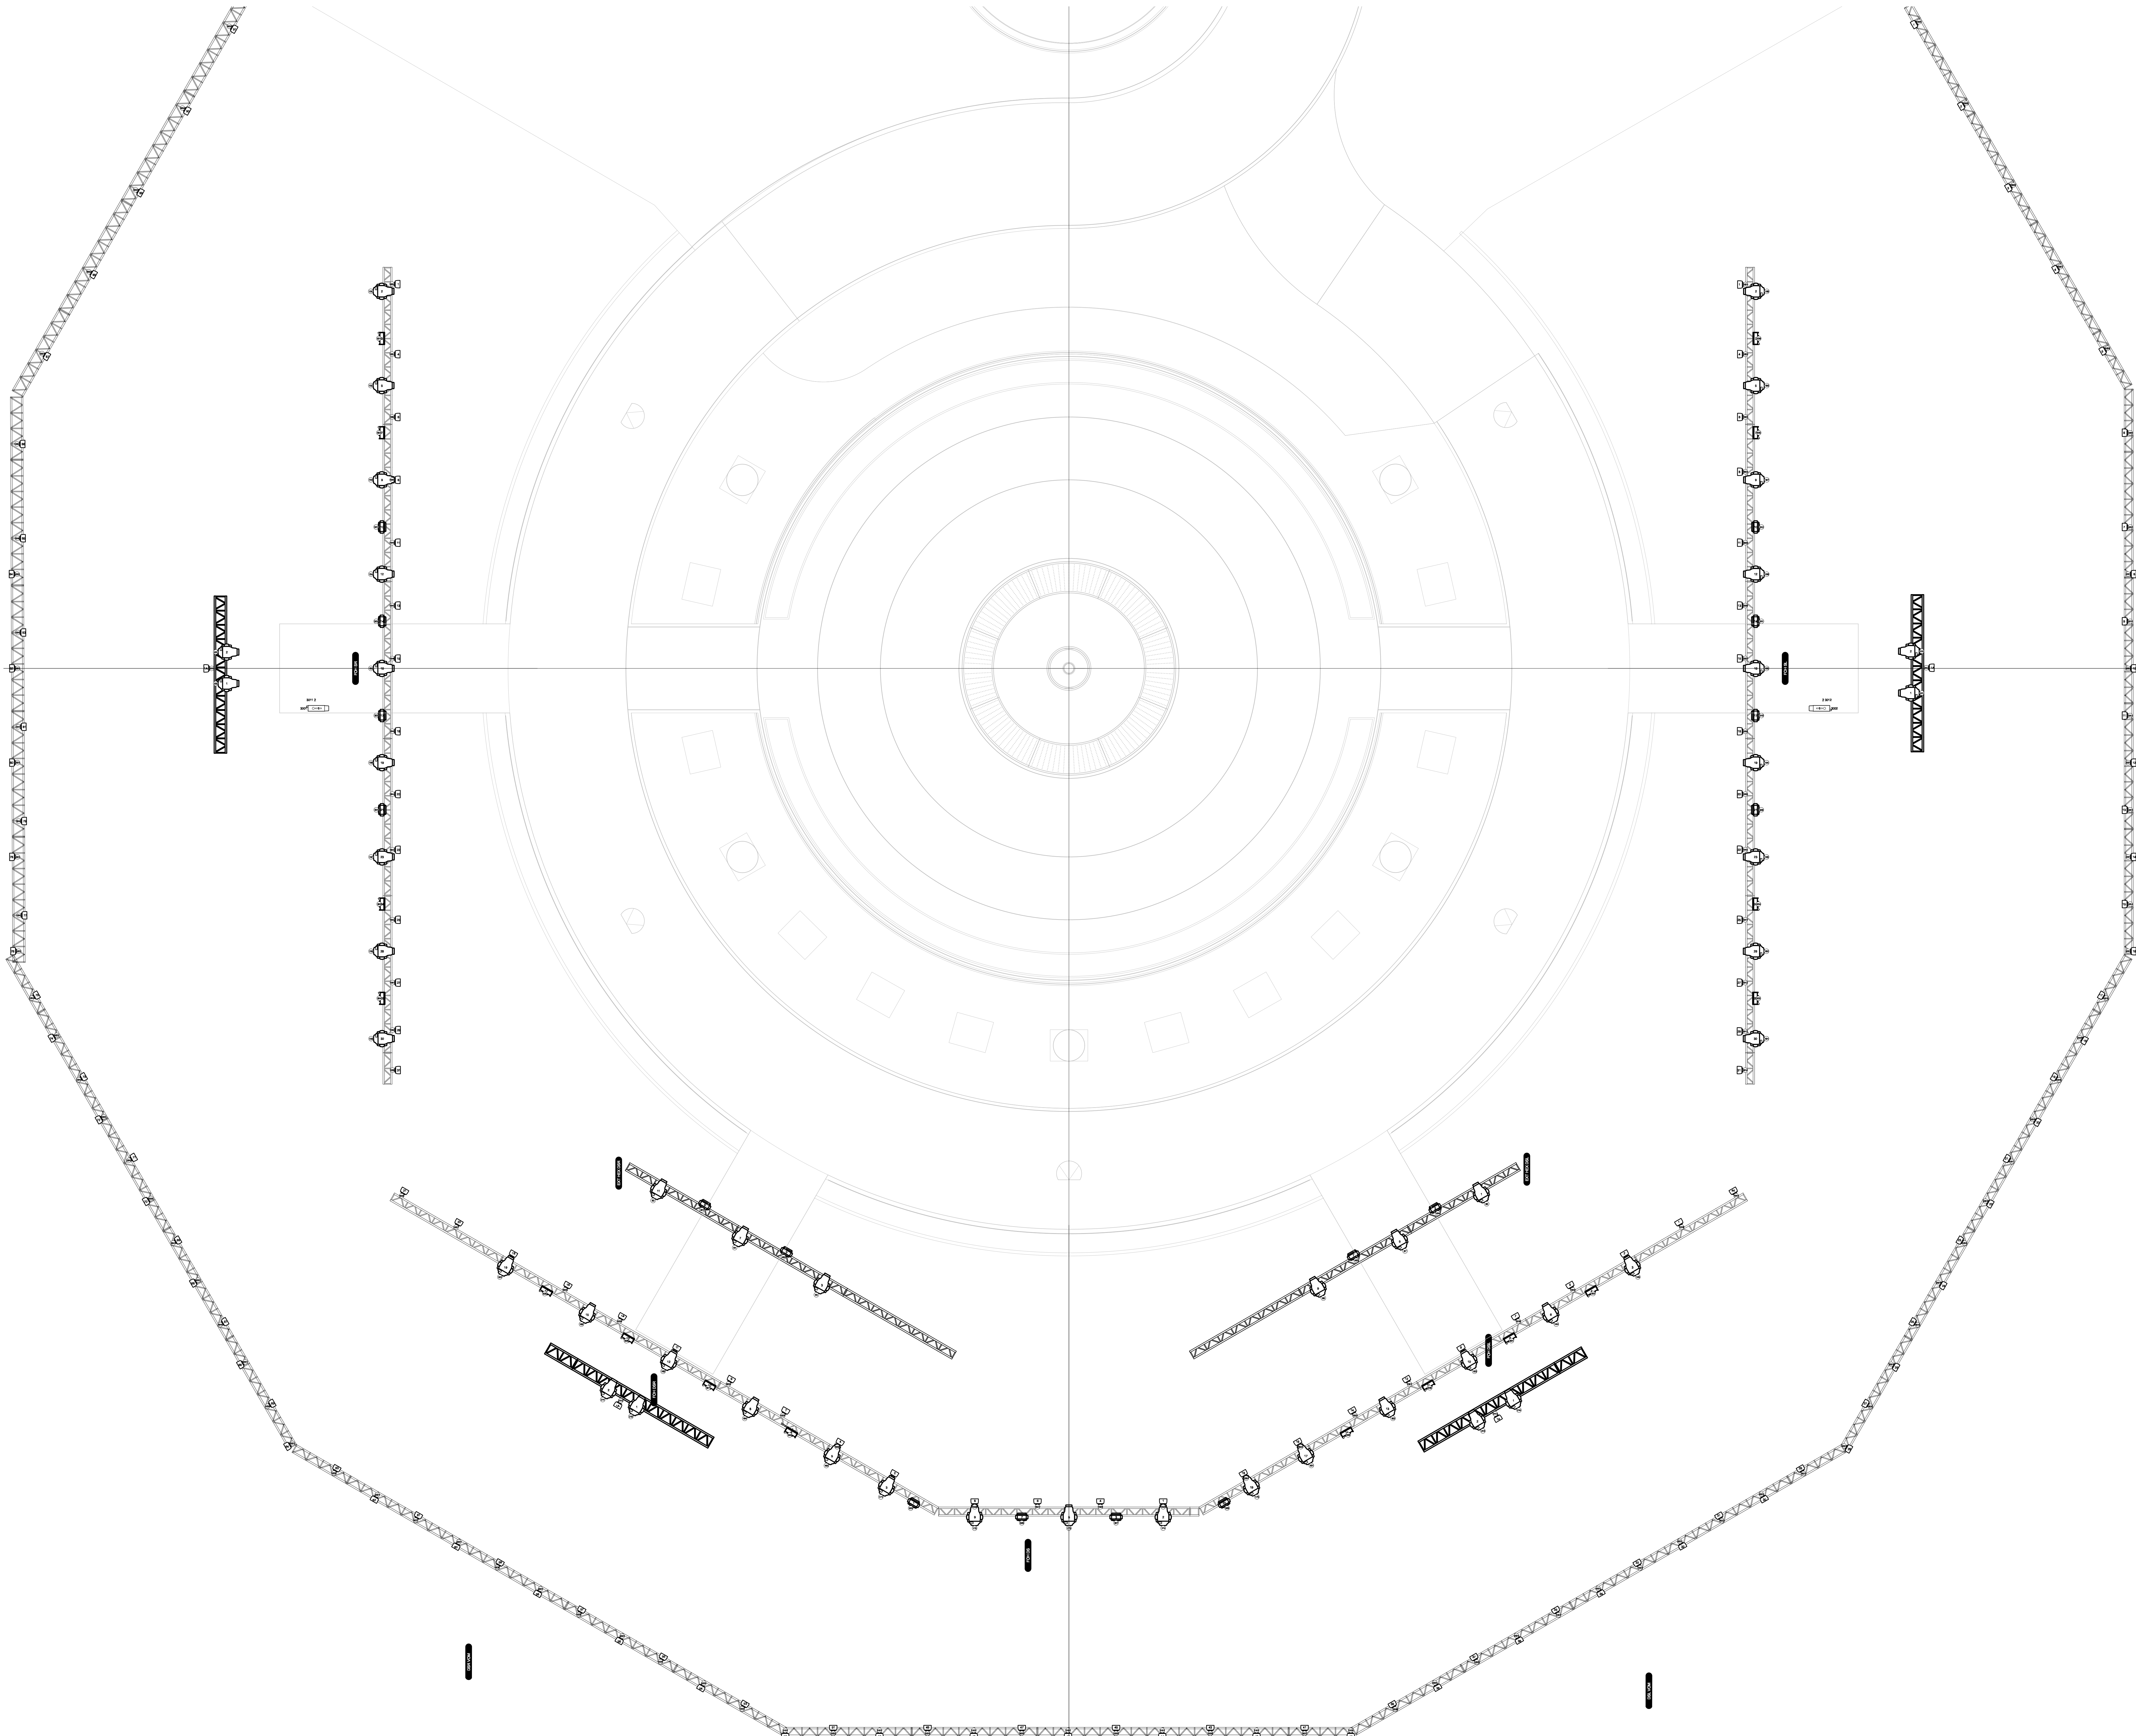


- KEY**
- Martin MAC Ultra Performance
 - Robe MegaPointe
 - Robe Robin BMFL Blade
 - Ayrtton Perseo
 - Robe Spider
 - Impression X4 Bar 20
 - GLP JDC1 Strobe
 - Martin Atomic 3000 LED
 - Varytec Typhoon Kid
 - Jern Fan AF-1
 - MDG ATMe

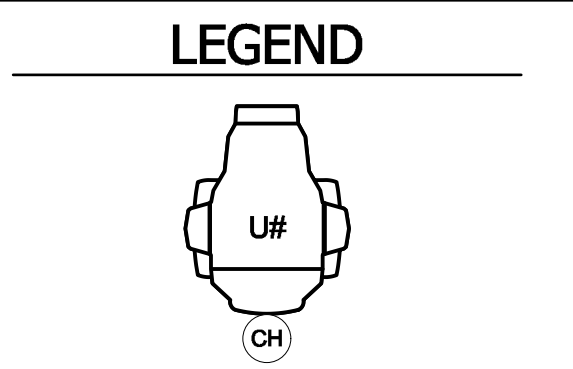

THIS DRAWING REPRESENTS VISUAL CONCEPTS AND LIGHTING FIXTURE PLACEMENT ONLY. THE DESIGNER ASSUMES NO RESPONSIBILITY FOR ELECTRICAL OR STRUCTURAL APPROPRIATENESS, OR IMPROPER INSTALLATION. ALL MATERIALS AND CONSTRUCTION TECHNIQUES MUST COMPLY WITH THE MOST RIGOROUS FEDERAL AND LOCAL CODES INCLUDING: FIRE, SAFETY, STRUCTURAL, AND ELECTRICAL. THIS DRAWING IS PREPARED FOR ELECTRICIANS TO UNDERSTAND THE PLACEMENT OF LIGHTING FIXTURES ONLY AND SHOULD NOT BE USED AS THE ONLY INFORMATION TO LOCATE OR INSTALL INSTRUMENTS.

REVISION		
Rev A	NOV 7	ROUGH PLOT
Rev B	Dec 5	To Bid
Rev C	Dec 18	Dubai Hang
Rev D	Dec 26	Riyadh Plot Final
Rev	Date	

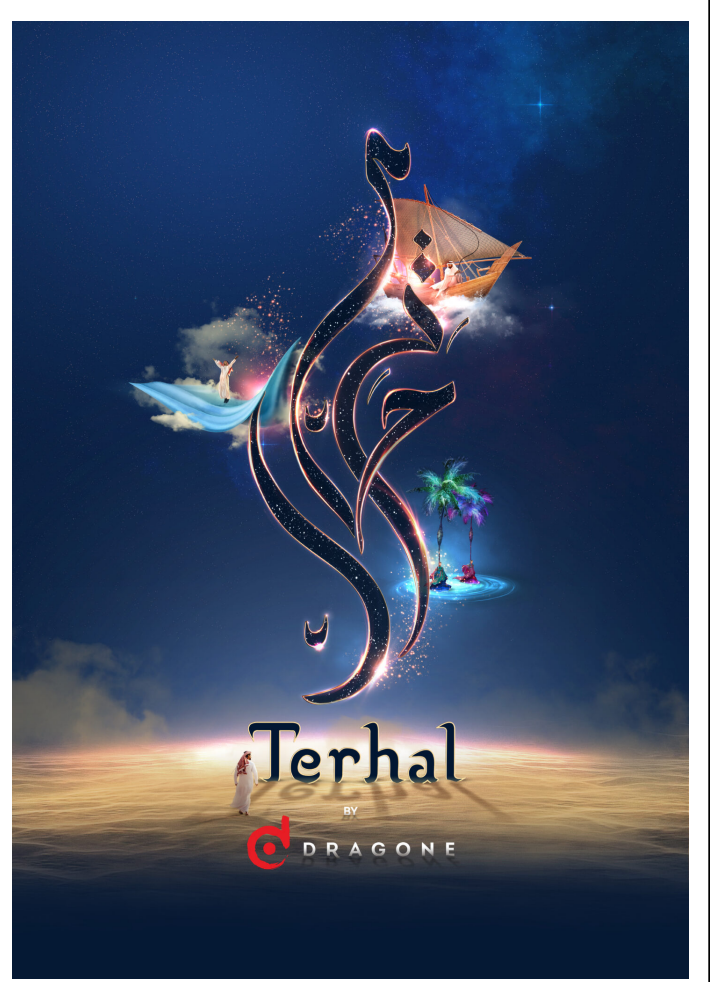

Directors
Filippo Ferraresi & Tiziana Pagliarulo

Dir of Creation
Damien Long

Lighting Design
Josh Selander

Associate LD
Timothy Reed

Technical Director
Karl Jenkins

Production Designer
Patrick Larsen

Sound Design
Sebastian Hammond

Video Design
Drop the Spoon

Outside Truss		
SCALE	3/16"=1'0"	EXCEPT WHERE NOTED
Terhal 021-022 JRS-vvxx		2 OF 4
DATE	3/16/23	
DRAWN	J SELANDER	