


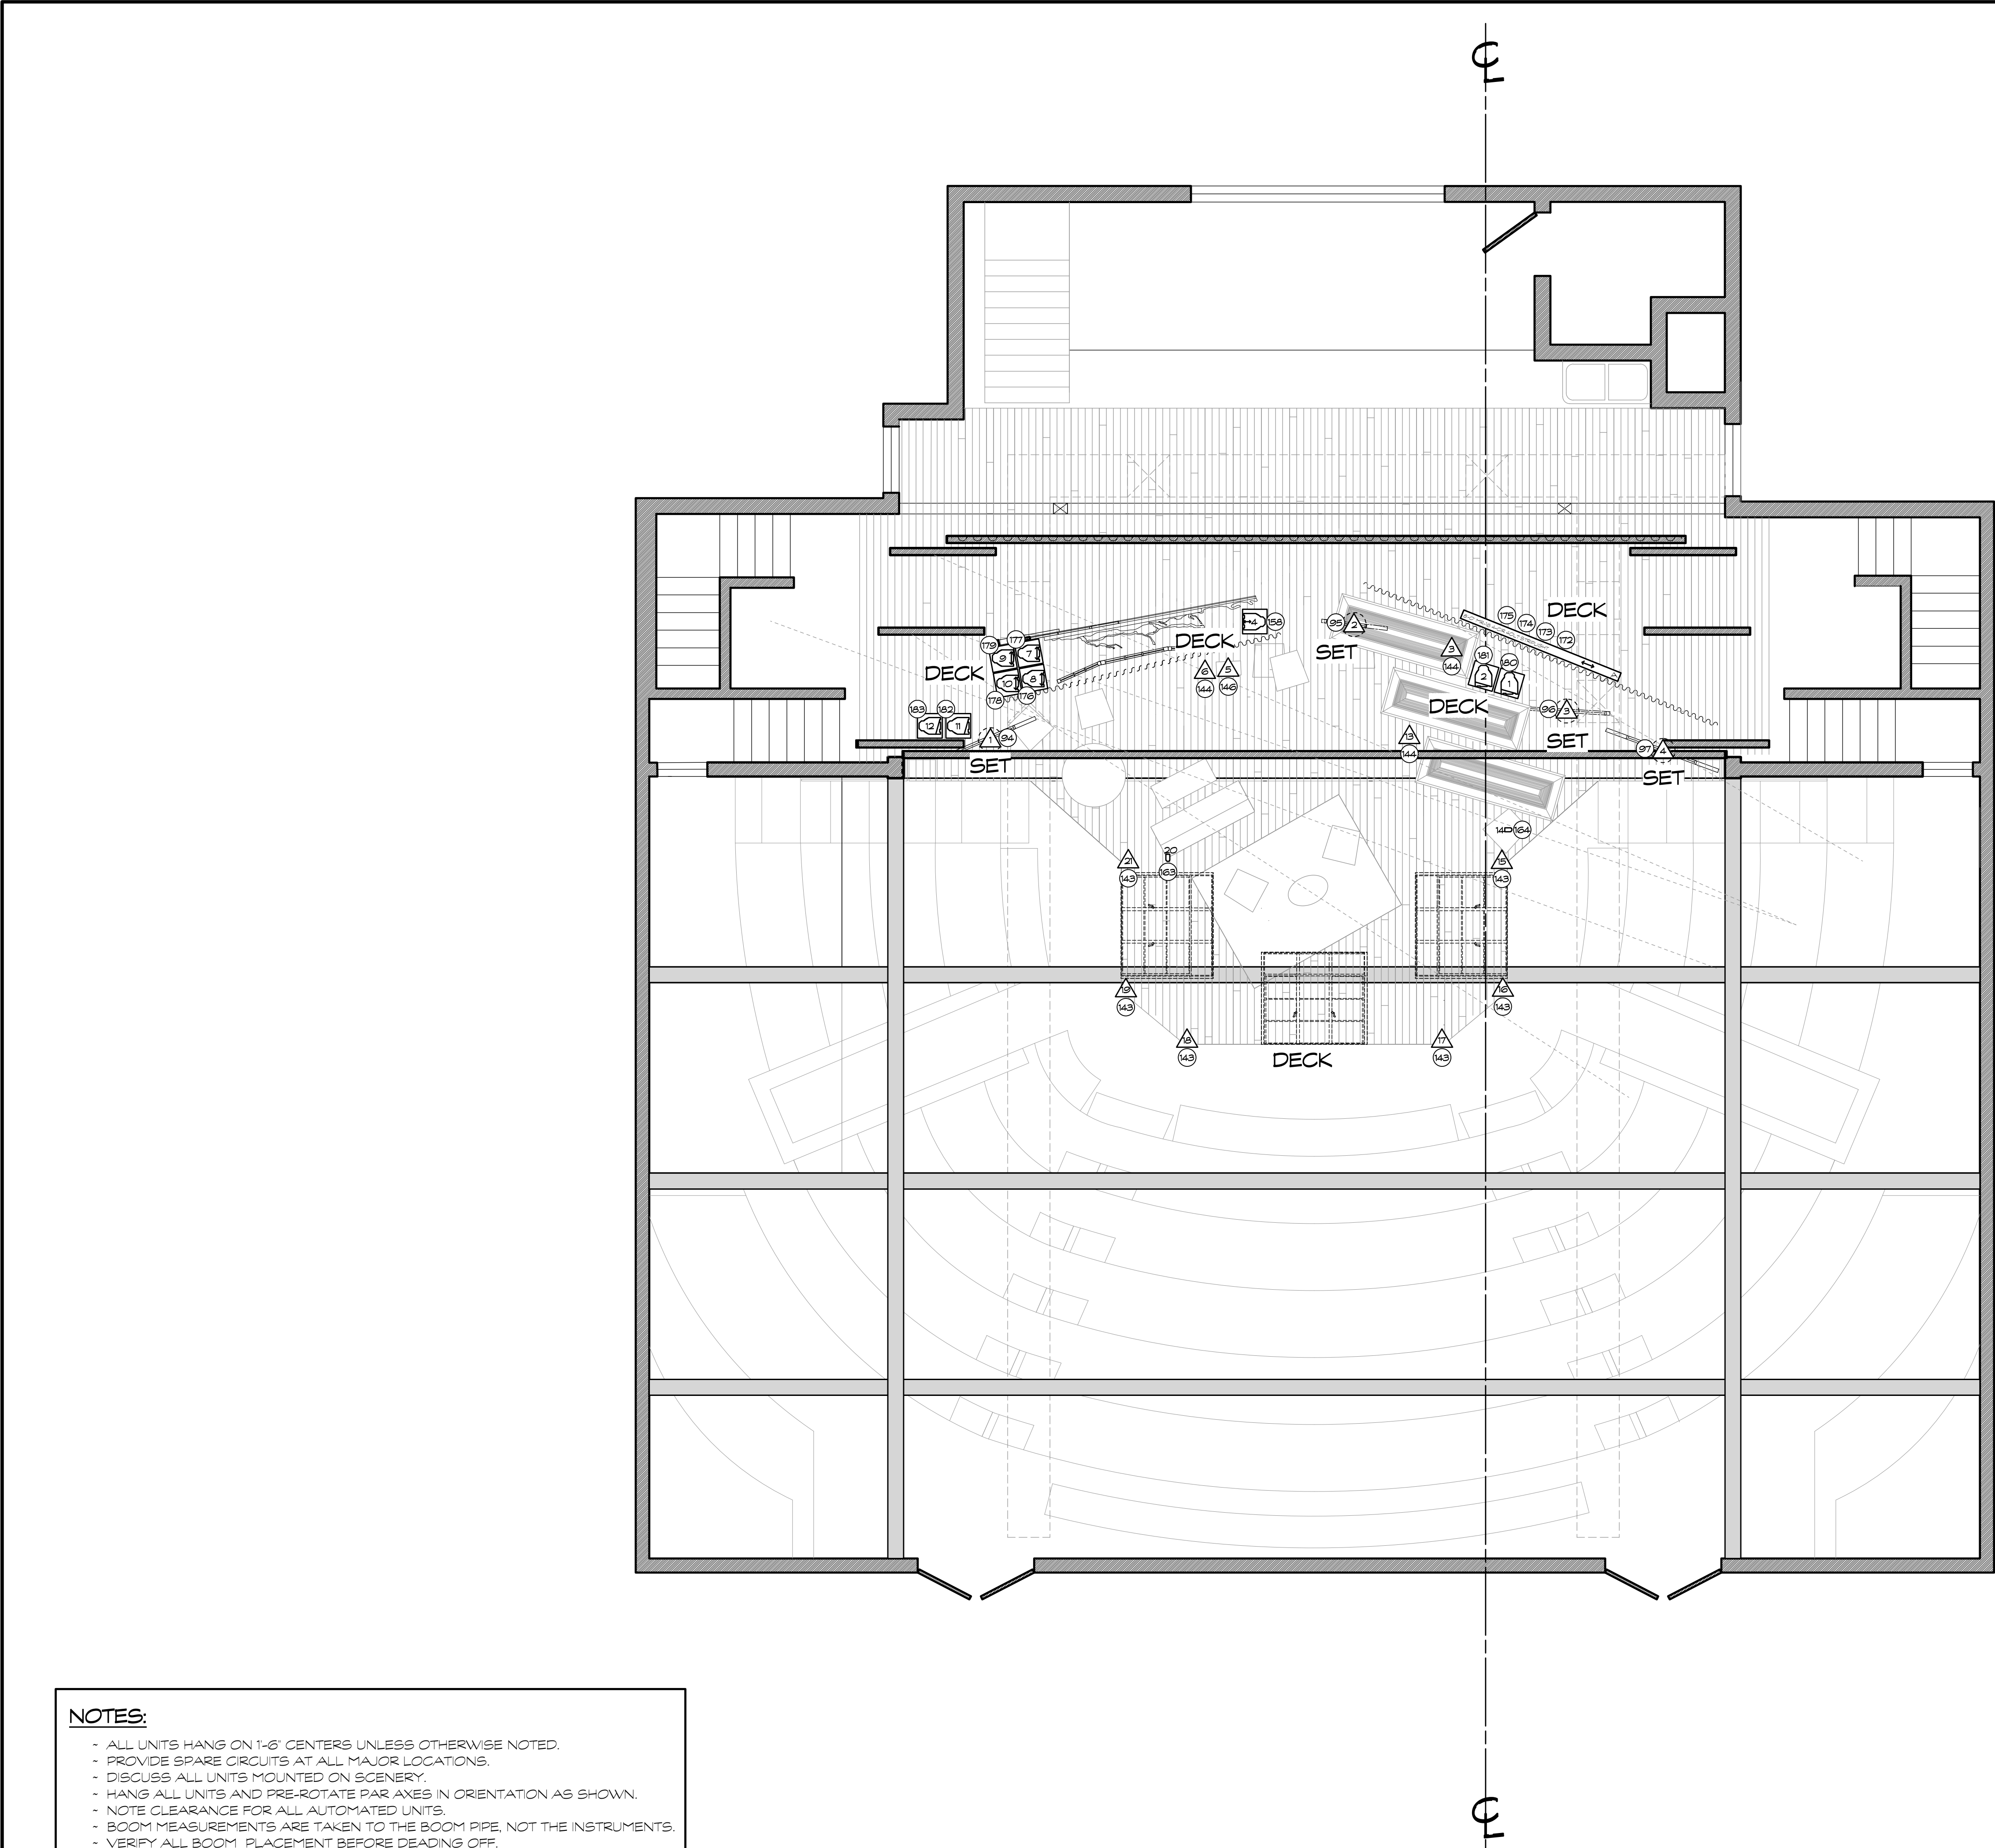

NOTES:

- ALL UNITS HANG ON 1'-6" CENTERS UNLESS OTHERWISE NOTED.
- PROVIDE SPARE CIRCUITS AT ALL MAJOR LOCATIONS.
- DISCUSS ALL UNITS MOUNTED ON SCENERY.
- HANG ALL UNITS AND PRE-ROTATE PAR AXES IN ORIENTATION AS SHOWN.
- NOTE CLEARANCE FOR ALL AUTOMATED UNITS.
- BOOM MEASUREMENTS ARE TAKEN TO THE BOOM PIPE, NOT THE INSTRUMENTS.
- VERIFY ALL BOOM PLACEMENT BEFORE DEADING OFF.
- ALL BOOMS SHOULD BE RIGID AND SECURE.
- PROVIDE EXTRA R-132 AND OTHER FROSTS DURING FOCUS.

KEY

- 19DEG S4 @ 575W
- 26DEG S4 @ 575W
- 36DEG S4 @ 575W
- 50DEG S4 @ 575W
- S4 LEDLS 19' @ 117W
- COLORSOURCE PAR W0 @ 90W
- D40 FIRE SELR45 @ 110W
- D40 LUSTR SELR45 @ 110W
- D40 VIVID SELR35 @ 110W
- S4 PAR VN5P @ 575W
- S4 PAR NSP @ 575W
- S4 PAR MFL @ 575W
- S4 PAR WFL @ 575W
- MR-16 @ 75W
- PRACTICAL
- HANGING PRACTICAL

LEGEND

- BARN DOOR
- FOCUS ARROW
- CN IT SCROLLER
- UNIT #
- ROSCO LOGO
- SIDE ARM
- FLOOR MOUNT
- TEMPLATE CHANNEL NUMBER
- DMX IRIS

DRAWING SCHEDULE

VER.	DATE	DESCRIPTION
1	11-30-18	SHOP PREP
2	12-19-2018	REV1
3	12-31-2018	REV2
4		

ANNE E McMILLS LIGHTING DESIGN

(917) 981-9815 phone
anemcmills@gmail.com
www.anemcmillighting.com / www.ALDToolkit.com

THIS DRAWING REPRESENTS VISUAL CONCEPTS AND CONSTRUCTION SUGGESTIONS ONLY.

IT DOES NOT REPLACE THE KNOWLEDGE AND ADVICE OF A LICENSED STRUCTURAL ENGINEER. THE DESIGNER IS UNQUALIFIED TO DETERMINE THE STRUCTURAL OR ELECTRICAL APPROPRIATENESS OF THIS DESIGN, AND WILL NOT ASSUME RESPONSIBILITY FOR IMPROPER ENGINEERING, CONSTRUCTION, HANDLING, OR USE OF EQUIPMENT.

L.D. 4553
LIGHTING DESIGNER


ALL MATERIALS AND CONSTRUCTION MUST COMPLY WITH THE MOST STRINGENT APPLICABLE FEDERAL AND LOCAL FIRE SAFETY, EGRESS, AND ENVIRONMENTAL CODES.

PRODUCED BY:

GYGNET THEATRE

DIRECTOR: ROBBY LUTRY
SCENERY BY: ELIZABET FUKSTO
COSTUMES BY: CHANEL A. MAHONEY
LIGHTING BY: ANNE E McMILLS
PROJECTIONS BY: T.J. RUCELLA
SOUND BY: T.J. RUCELLA

PRODUCTION ELECTRICIAN: SKEETER BARRAZA
TECHNICAL DIRECTOR: BRANGAN DUGUAY

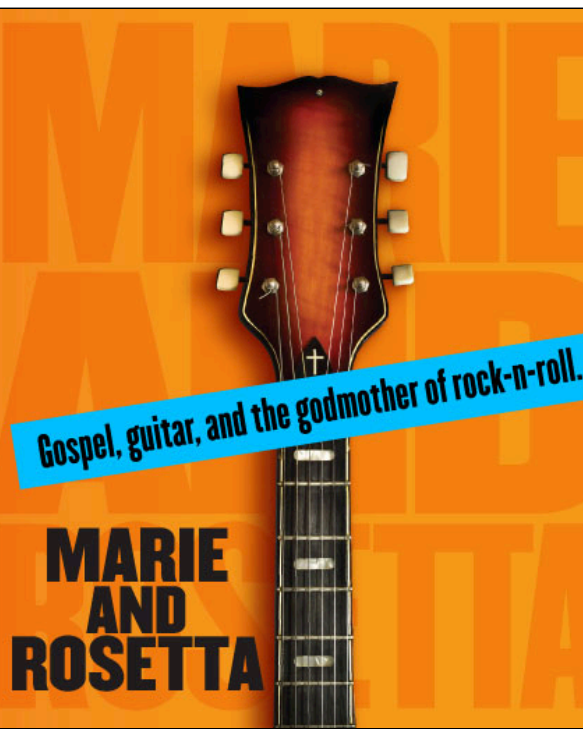

DECK PLOT

SCALE: 1/4"=1'-0"

DATE: 12-31-2018

DRAWN: AMc

3
of 4