



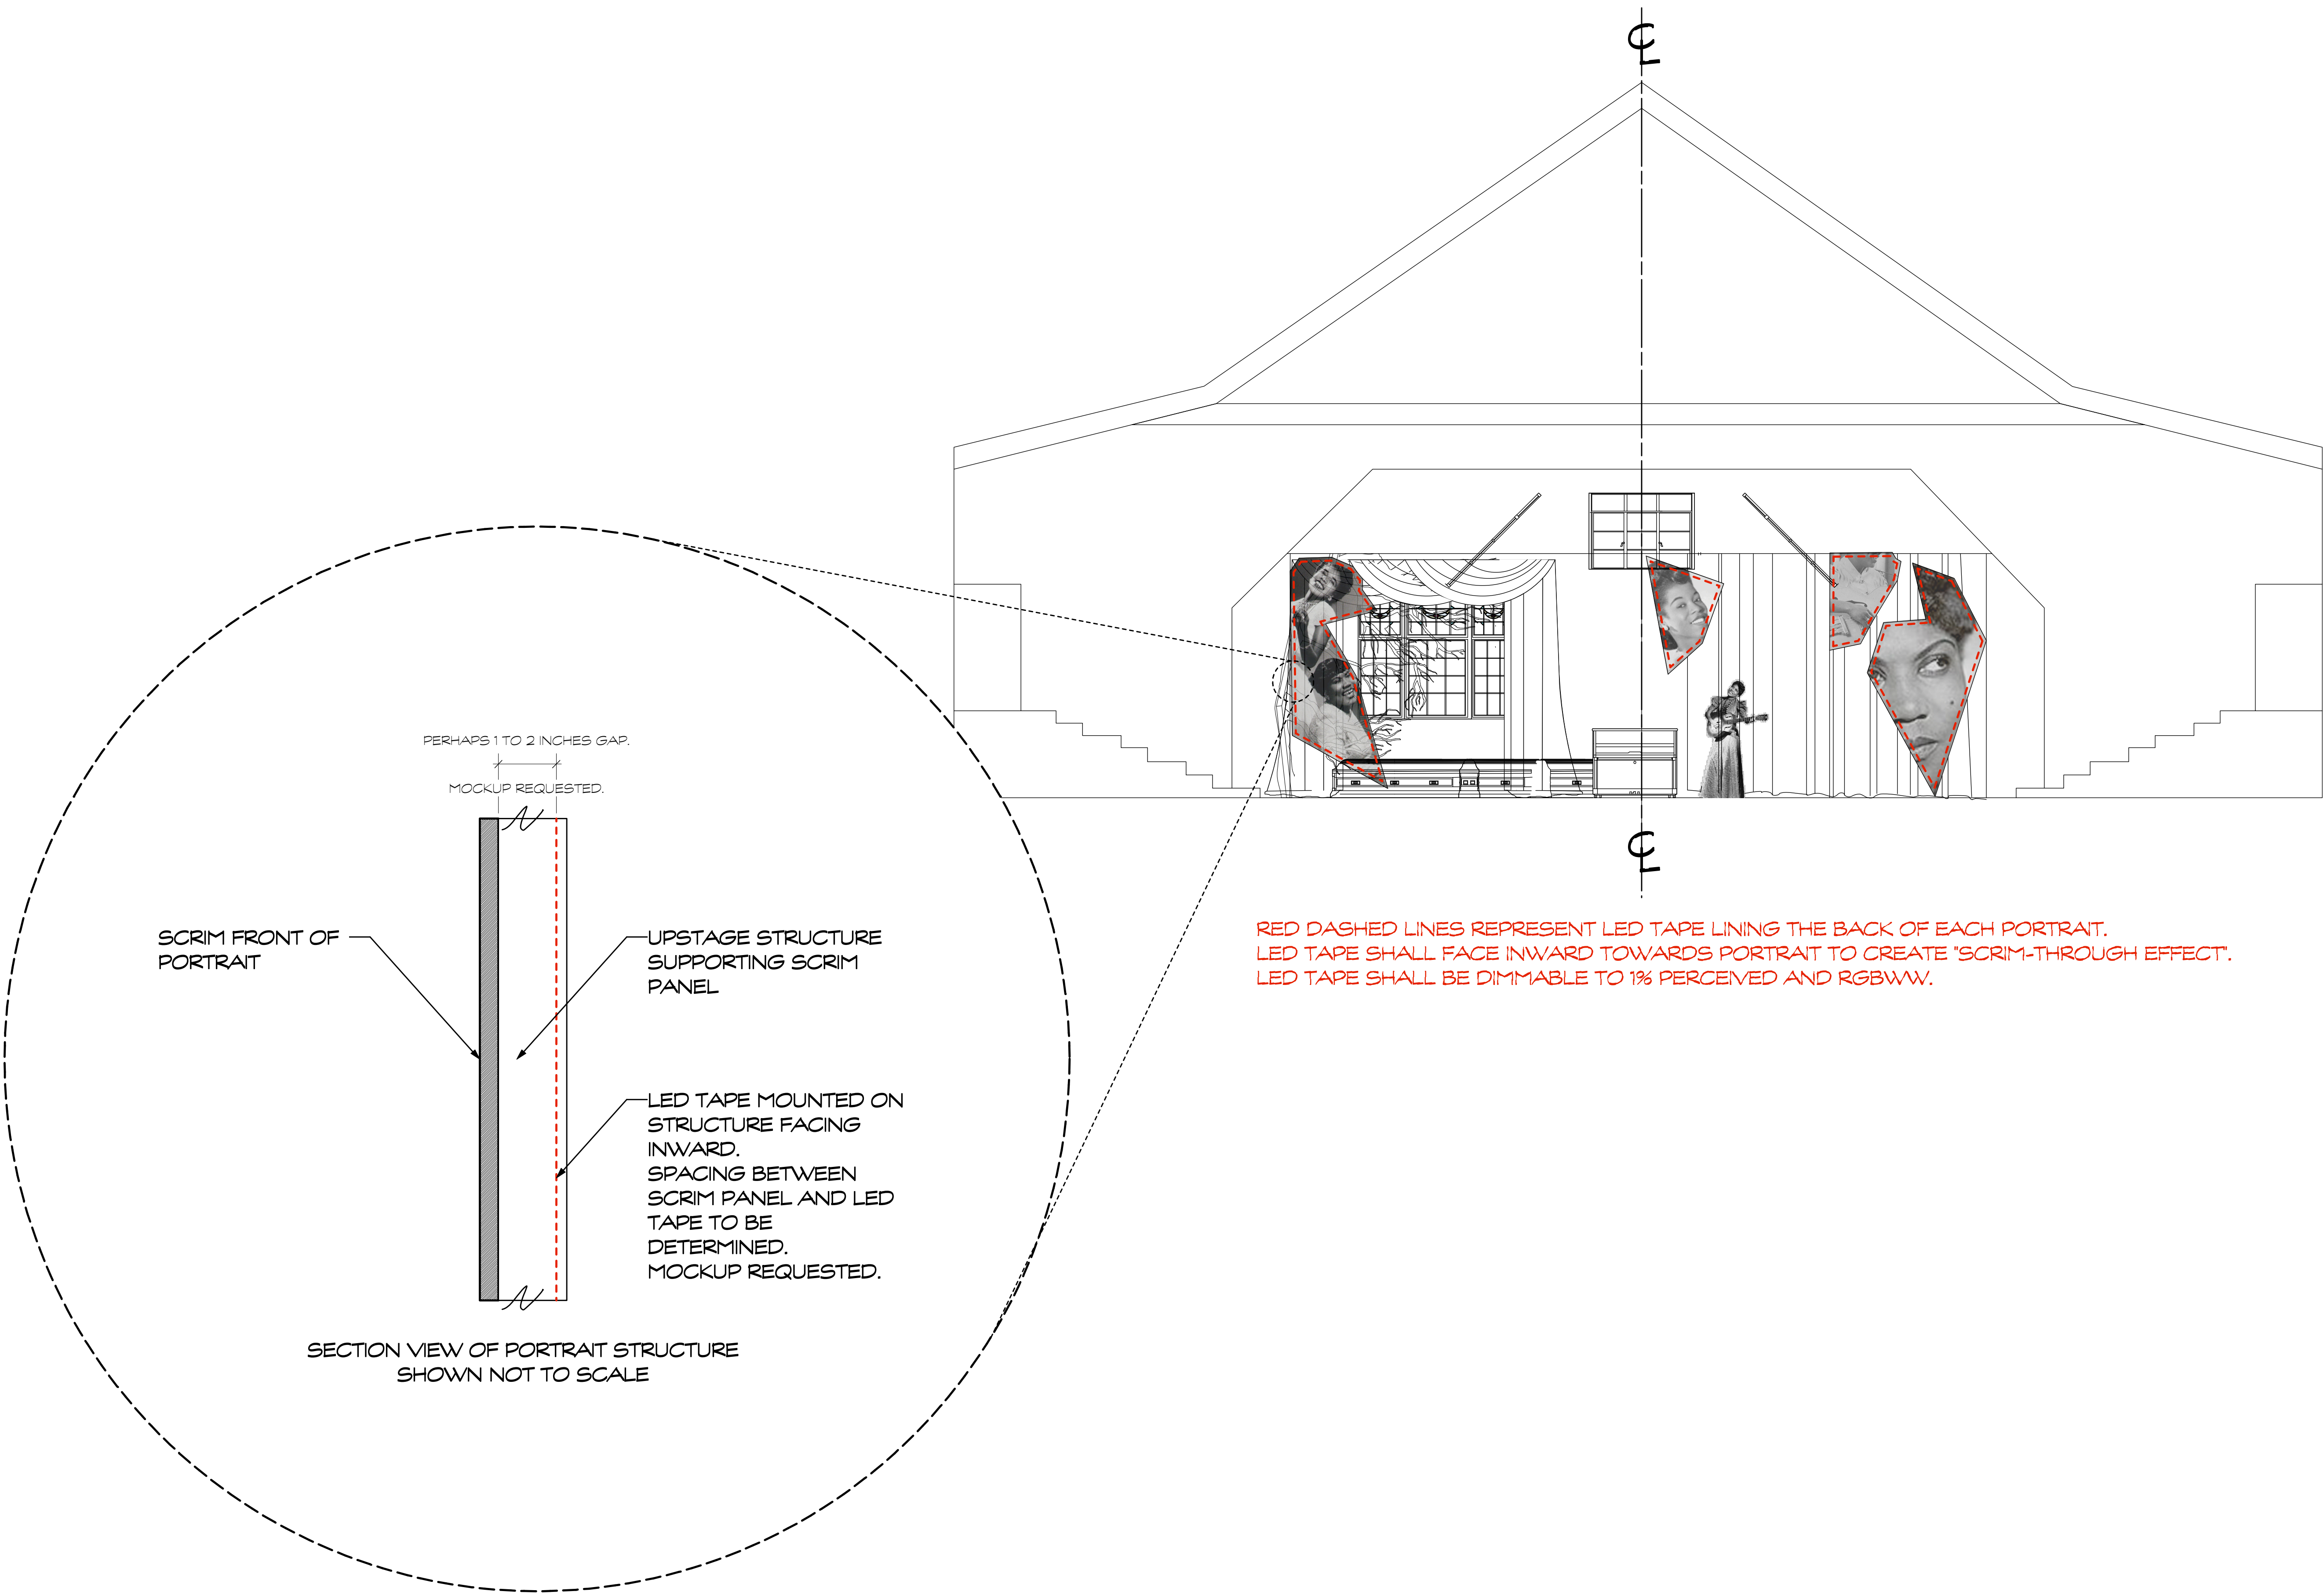

KEY

- 19DEG S4 @ 575W
- 26DEG S4 @ 575W
- 36DEG S4 @ 575W
- 50DEG S4 @ 575W
- S4 LEDLS 19' @ 117W
- COLORSOURCE PAR WO @ 9CW
- D40 FIRE SELR45 @ 110W
- D40 LUSTR SELR45 @ 110W
- D40 VIVID SELR35 @ 110W
- S4 PAR VN5P @ 575W
- S4 PAR NSP @ 575W
- S4 PAR MFL @ 575W
- S4 PAR WFL @ 575W
- MR-16 @ 75W
- PRACTICAL
- HANGING PRACTICAL

LEGEND

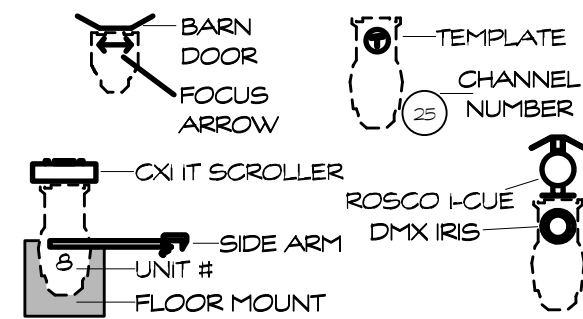


DRAWING SCHEDULE

VER.	DATE	DESCRIPTION
1	11-30-18	SHOP PREP
2	12-19-2018	REV1
3	12-31-2018	REV2
4		

ANNE E McMILLS LIGHTING DESIGN


(917) 981-2815 phone
annemcmills@gmail.com
www.annemcmillslighting.com / www.ALDToolkit.com

THIS DRAWING REPRESENTS VISUAL CONCEPTS AND CONSTRUCTION SUGGESTIONS ONLY.

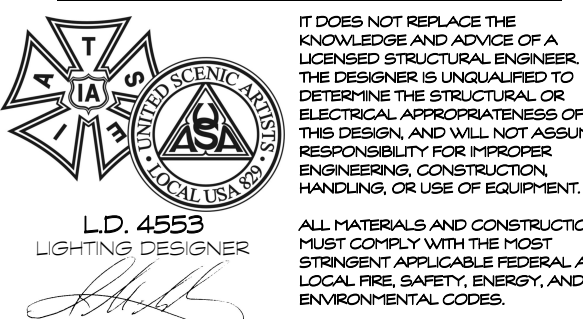

PRODUCED BY:

CYGNET THEATRE
DIRECTOR: ROBBY LUTFY
SCENERY BY: ELIZABET PASTO
COSTUMES BY: CHANEL A. MCKEY
LIGHTING BY: ANNE E. McMILLS
PROJECTIONS BY: TJ FUCCELLA
SOUND BY: TJ FUCCELLA
PRODUCTION ELECTRICIAN: SKEETER BARRAZA
TECHNICAL DIRECTOR: BRANIGAN DUGUAY

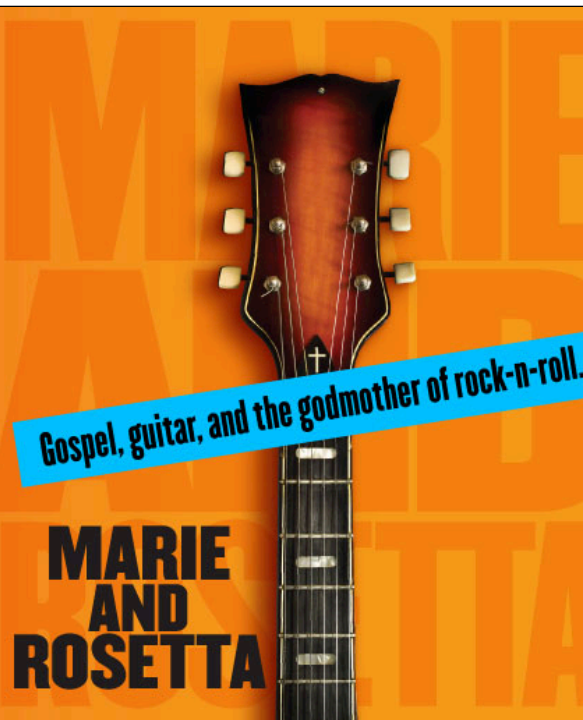

SET ELEX

SCALE: 1/4"=1'-0"

DATE: 12-31-2018

DRAWN: AMc