

All drawings, designs, specifications and copies hereby furnished by Intensity Advisors, LLC are sole and exclusive property of Intensity Advisors, LLC. They are to be used in regard to this project and no other. They shall not be reproduced, or disclosed to others without written consent. Intensity Advisors, LLC is only responsible for the visual aspects of the project, and is not responsible for the structural integrity of the project, and is not responsible for the safety of the project. It is understood that all specifications shall adhere to the applicable codes of the design and not matters of safety or engineering. Objects shown in drawings are illustrations and should not be considered actual structural representations. The concepts and specific equipment positions illustrated herein are subject to change and may not represent the most current configuration the client has chosen to use. Contractor shall adhere to all applicable codes.

SYMBOL KEY

	ACME Lyra	24
	Elation ZW19	0
	GLP Impression FR10 Bar (vertical)	6
	GLP Impression FR10 Bar (horizontal)	6
	Robospot Control Station	16
	Robe BMFL Followspot	14
	Robe BMFL Followspot LT	2
	MAC Aura PXL	62
	MAC Aura XIP	8
	Martin MAC Ultra Wash	4
	grandMA3 Full Size Console	3
	grandMA3 Light Console	1
	MDG Atmos Hazer w/Fan	2
	Flexgo F22 Flexible Linear RGBW	
	Ayrton Domino S	16
	Ayrton Khamsin	44
	Ayrton Magic Blade FX	16
	Ayrton Widsun S25	6
	Chauvet Color Strike M	22
	Chauvet COLORado 2 Quad Zoom	2
	ChromaQ Studio Force II 12	2
	ChromaQ Colorforce II 12	18
	ChromaQ Colorspar2-IP20-32" (Medium)	17
	Elation Cuepix 16IP	36
	Elation Proteus Hybrid	8
	Elation Proteus Rayzor 1960	16
	Elation Proteus Smarty Hybrid	4
	ETC Selador Desire D60 Lustr Plus	6
	Martin VDO Dotron Dome	101
	MegaLite Circa XL Scoop LED	6

LEGEND

UNIT #	UNIT #	UNIT #
COLOR	COLOR	COLOR
CHAN	CHAN	CHAN

NOTATIONS:

Tour Director: George Travis
Production Mgr: Sean Magovern
Crew Chief: Hadyn Williams
Programmer: Mike Appel
Vendor: Christie Lites
Design Assistant: Violet Smith

Revisions

No.	Date	Note
1	8/2/22	Change System to Domestic, move US
2	8/2/22	Add Unit 10/17
3	8/2/22	Update 1/2, remove 1/2, move 1/2, move 1/2, move 1/2
4	8/2/22	Update 1/2, remove 1/2, move 1/2, move 1/2, move 1/2
BRUCE SPRINGSTEEN
& The E Street Band
• Tour 2023: ARENAS •

LIGHT PLOT

LIGHTING DESIGNER:


JEFF RAVITZ

LIGHTING DIRECTOR: CONSOLE 2 OPERATOR:

TODD RICCI Brad Brown

PROJECT #: 2203 DATE: 2/1/2022 SCALE: AS NOTED

4A-FLOOR PLOT

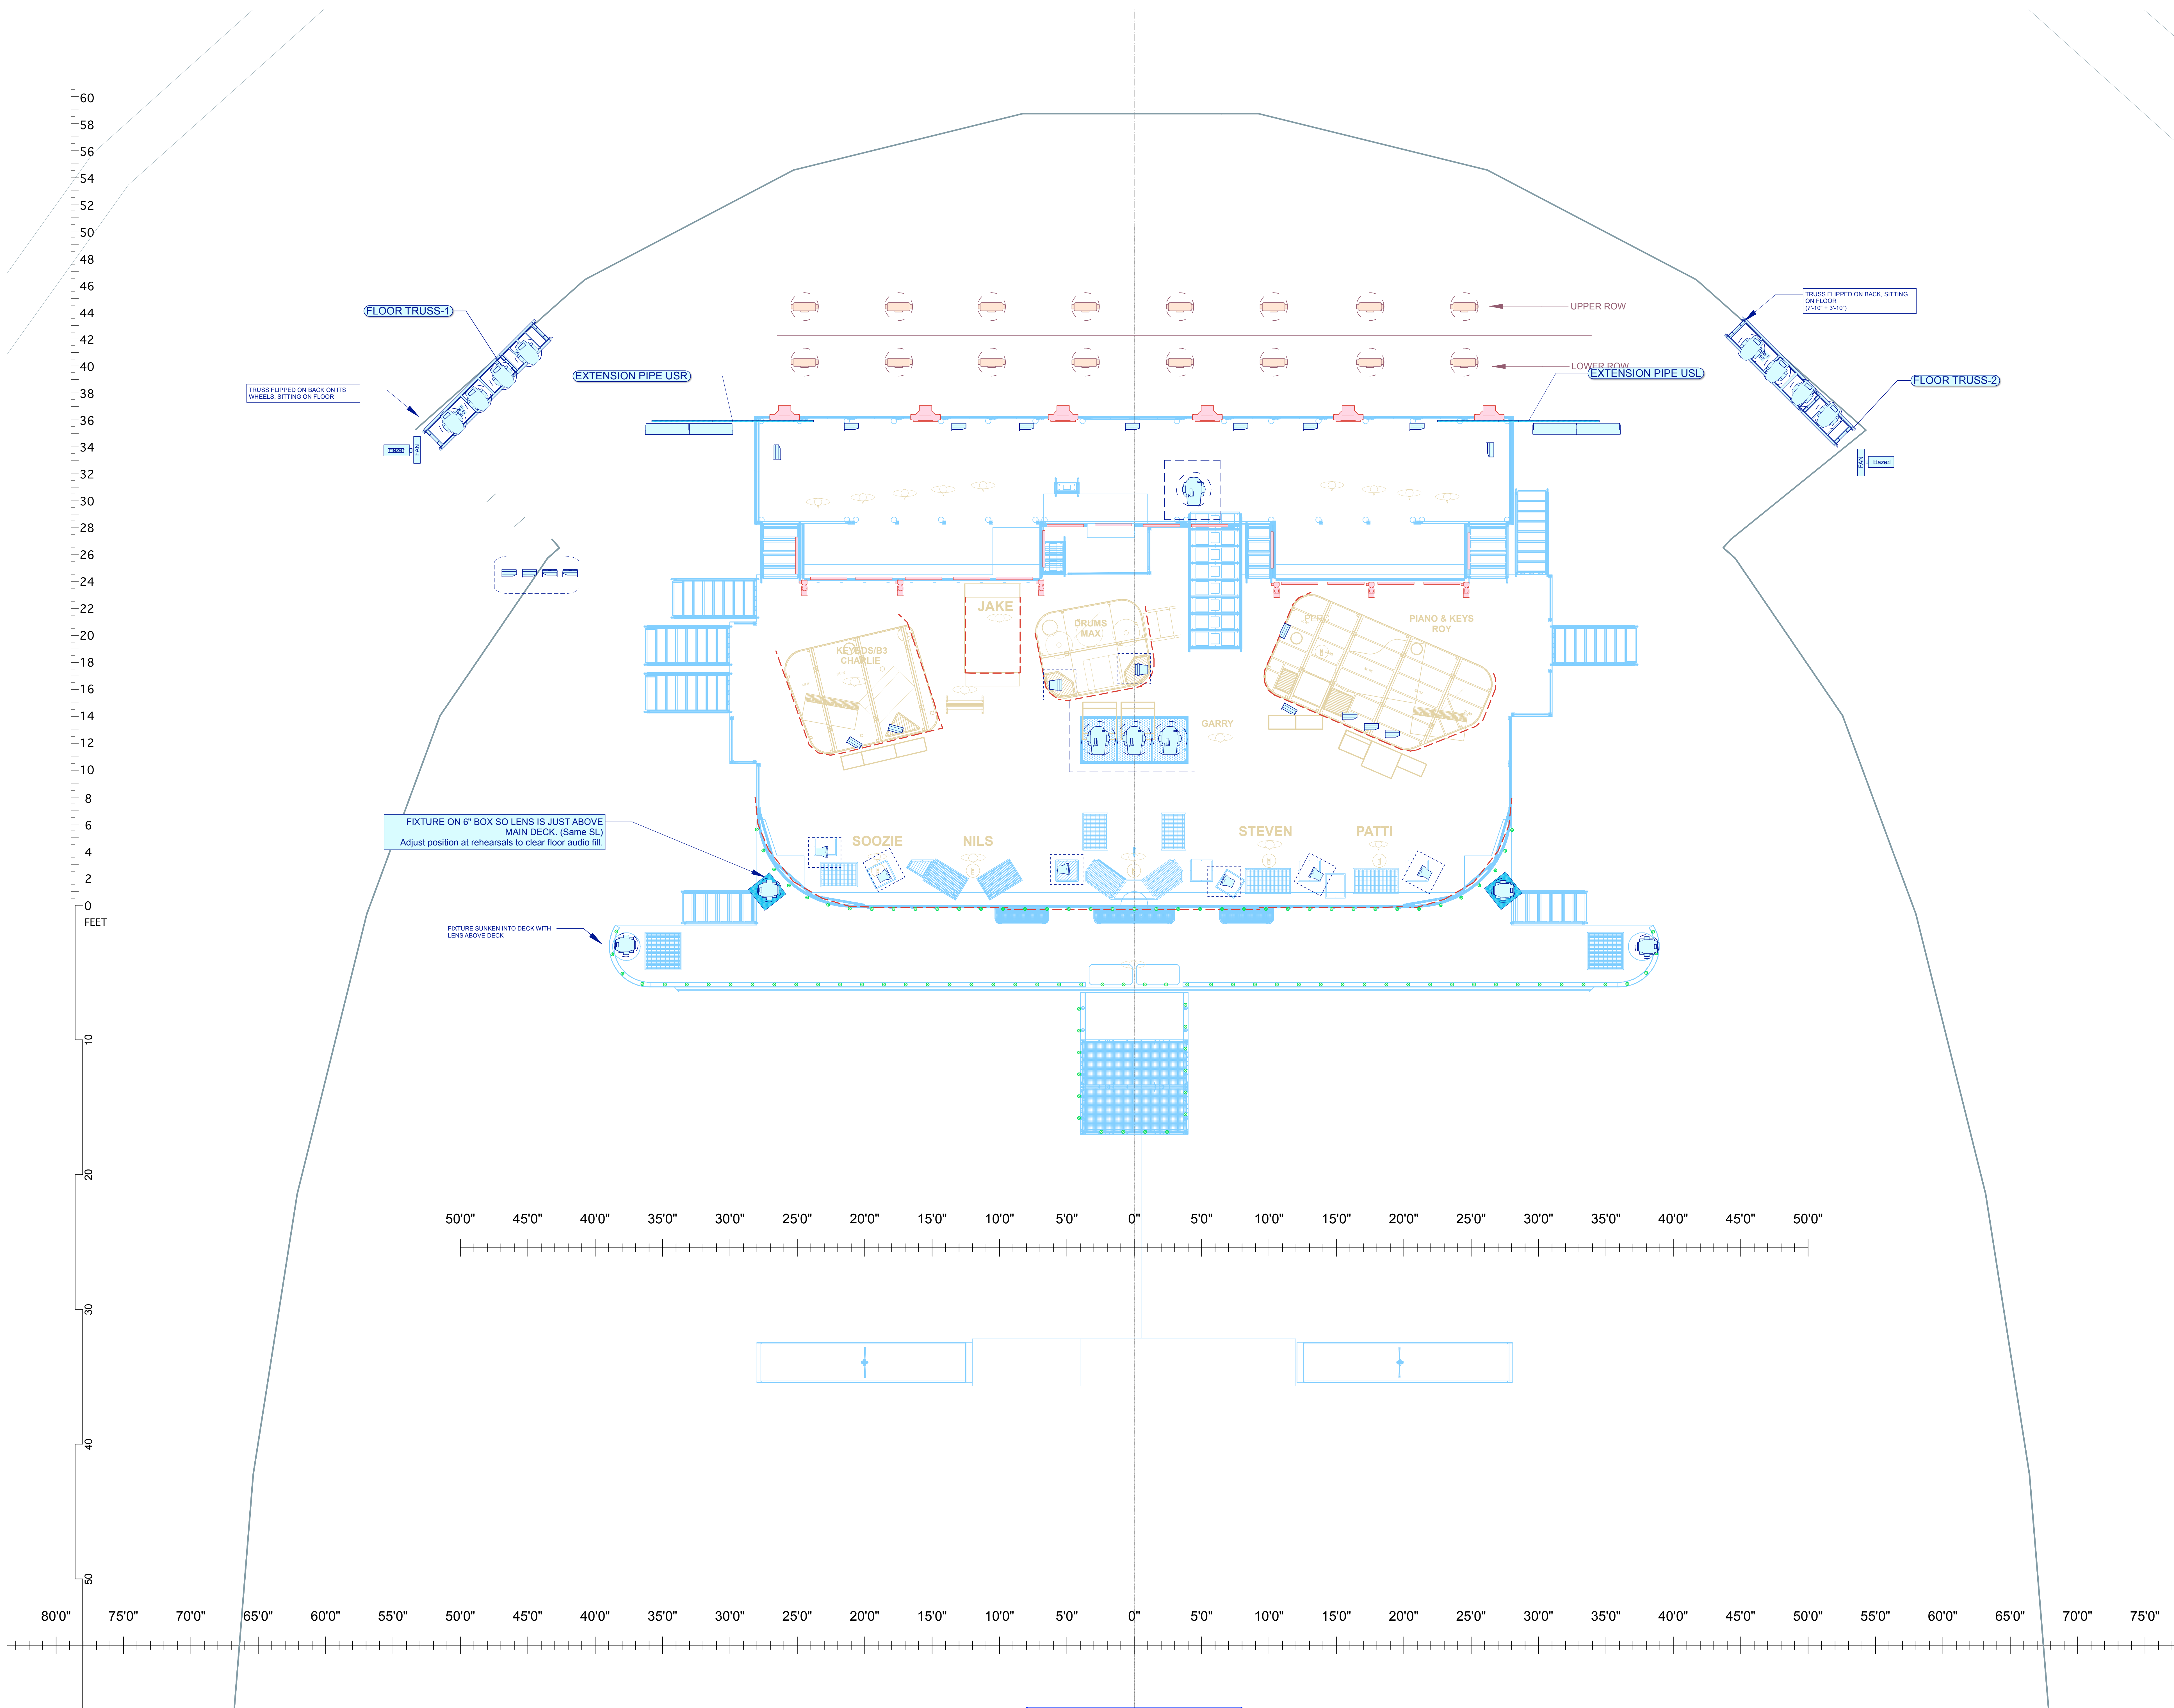

4.A2 FOH LIGHTING PLATFORM (not in actual location)
Scale: 1/4" = 1'-0"

4.A1 FLOOR PLOT
Scale: 1/4" = 1'-0"