


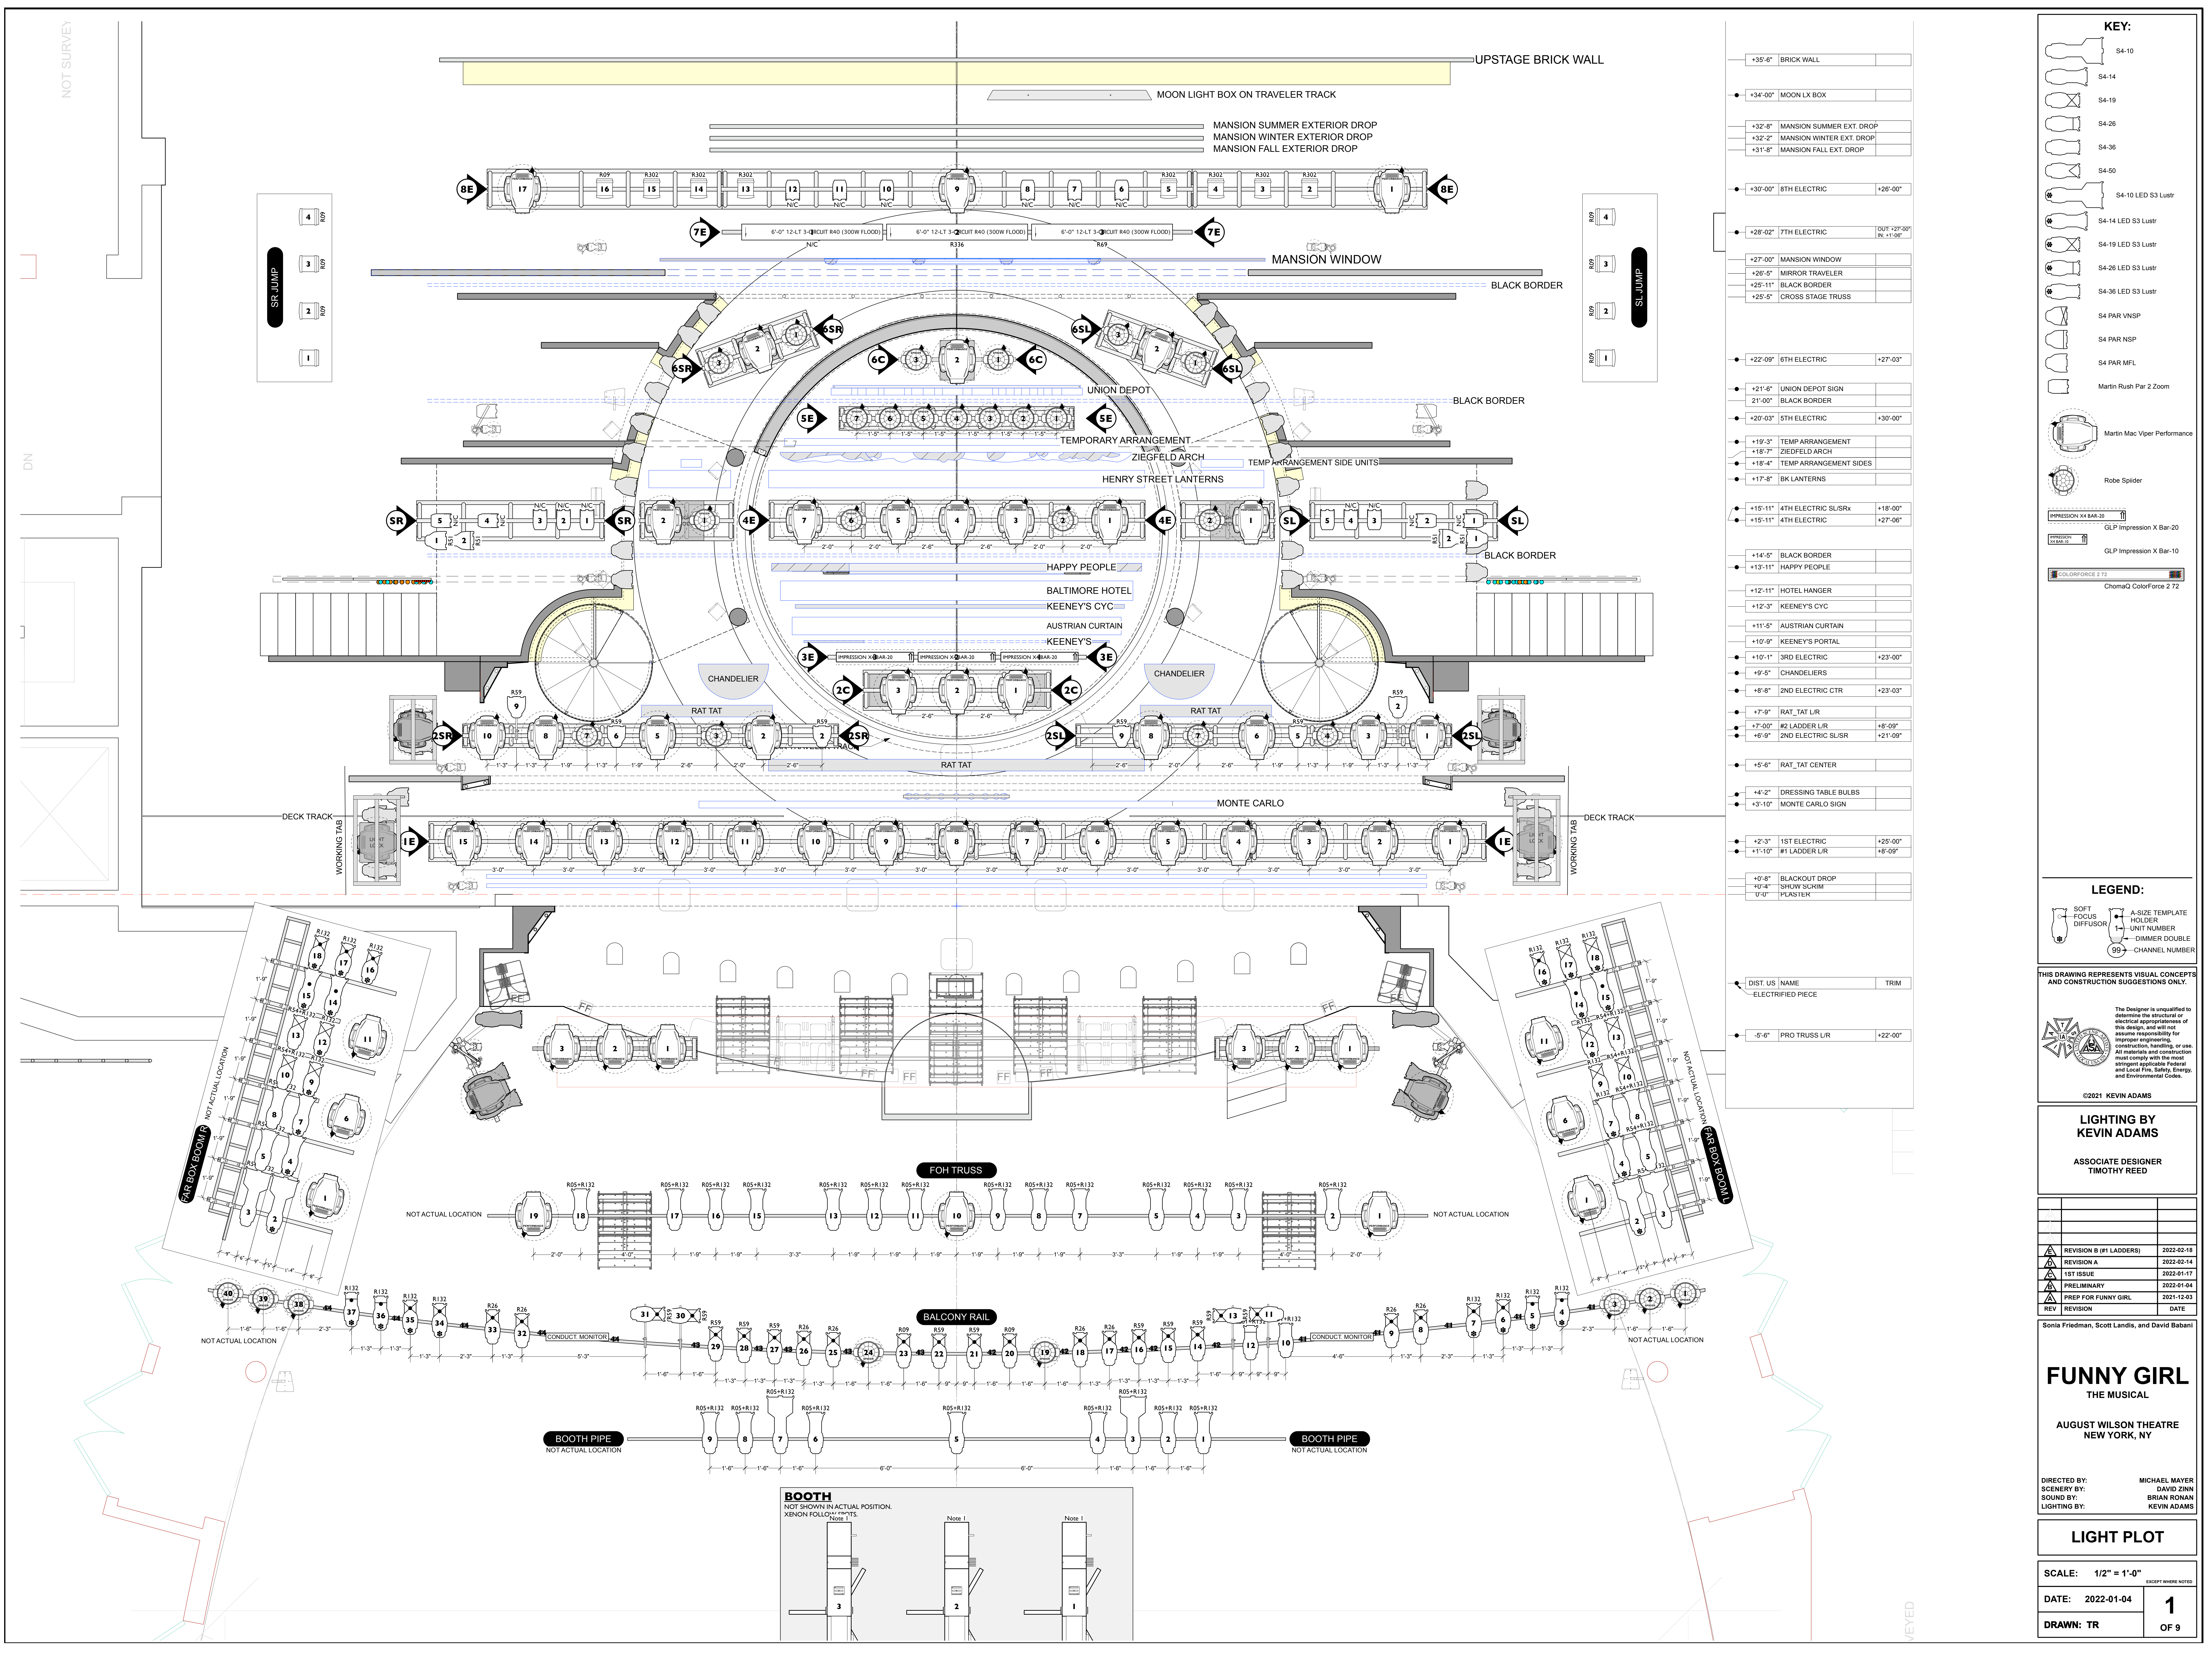

KEY:

- S4-10
- S4-14
- S4-19
- S4-26
- S4-36
- S4-50
- S4-10 LED S3 Lustr
- S4-14 LED S3 Lustr
- S4-19 LED S3 Lustr
- S4-26 LED S3 Lustr
- S4-36 LED S3 Lustr
- S4 PAR VNSP
- S4 PAR NSP
- S4 PAR MFL
- Martin Rush Par 2 Zoom
- Martin Mac Viper Performance
- Robe Spider
- GLP Impression X Bar-20
- GLP Impression X Bar-10
- ChromaQ ColorForce 2 72

LEGEND:

- SOFT DIFFUSOR
- A-SIZE TEMPLATE HOLDER
- UNIT NUMBER
- DIMMER DOUBLE
- CHANNEL NUMBER

THIS DRAWING REPRESENTS VISUAL CONCEPTS AND CONSTRUCTION SUGGESTIONS ONLY.

The Designer is not qualified to determine the structural or electrical appropriateness of this design, and will not assume responsibility for improper engineering, construction, handling, or use. All materials and construction must comply with the most stringent applicable Federal and Local Fire, Safety, Energy, and Environmental Codes.

©2021 KEVIN ADAMS

LIGHTING BY KEVIN ADAMS

ASSOCIATE DESIGNER
TIMOTHY REED

REVISION	REVISION	DATE
REVISION B (#1 LADDERS)	2022-02-18	
REVISION A	2022-02-14	
1ST ISSUE	2022-01-17	
PRELIMINARY	2022-01-04	
PREP FOR FUNNY GIRL	2021-12-03	
REV	REVISION	DATE

Sonia Friedman, Scott Landis, and David Babani

FUNNY GIRL

THE MUSICAL

AUGUST WILSON THEATRE
NEW YORK, NY

DIRECTED BY: MICHAEL MAYER
SCENERY BY: DAVID ZINN
SOUND BY: BRIAN ROMAN
LIGHTING BY: KEVIN ADAMS

LIGHT PLOT

SCALE: 1/2" = 1'-0"

DATE: 2022-01-04

DRAWN: TR

1 OF 9