


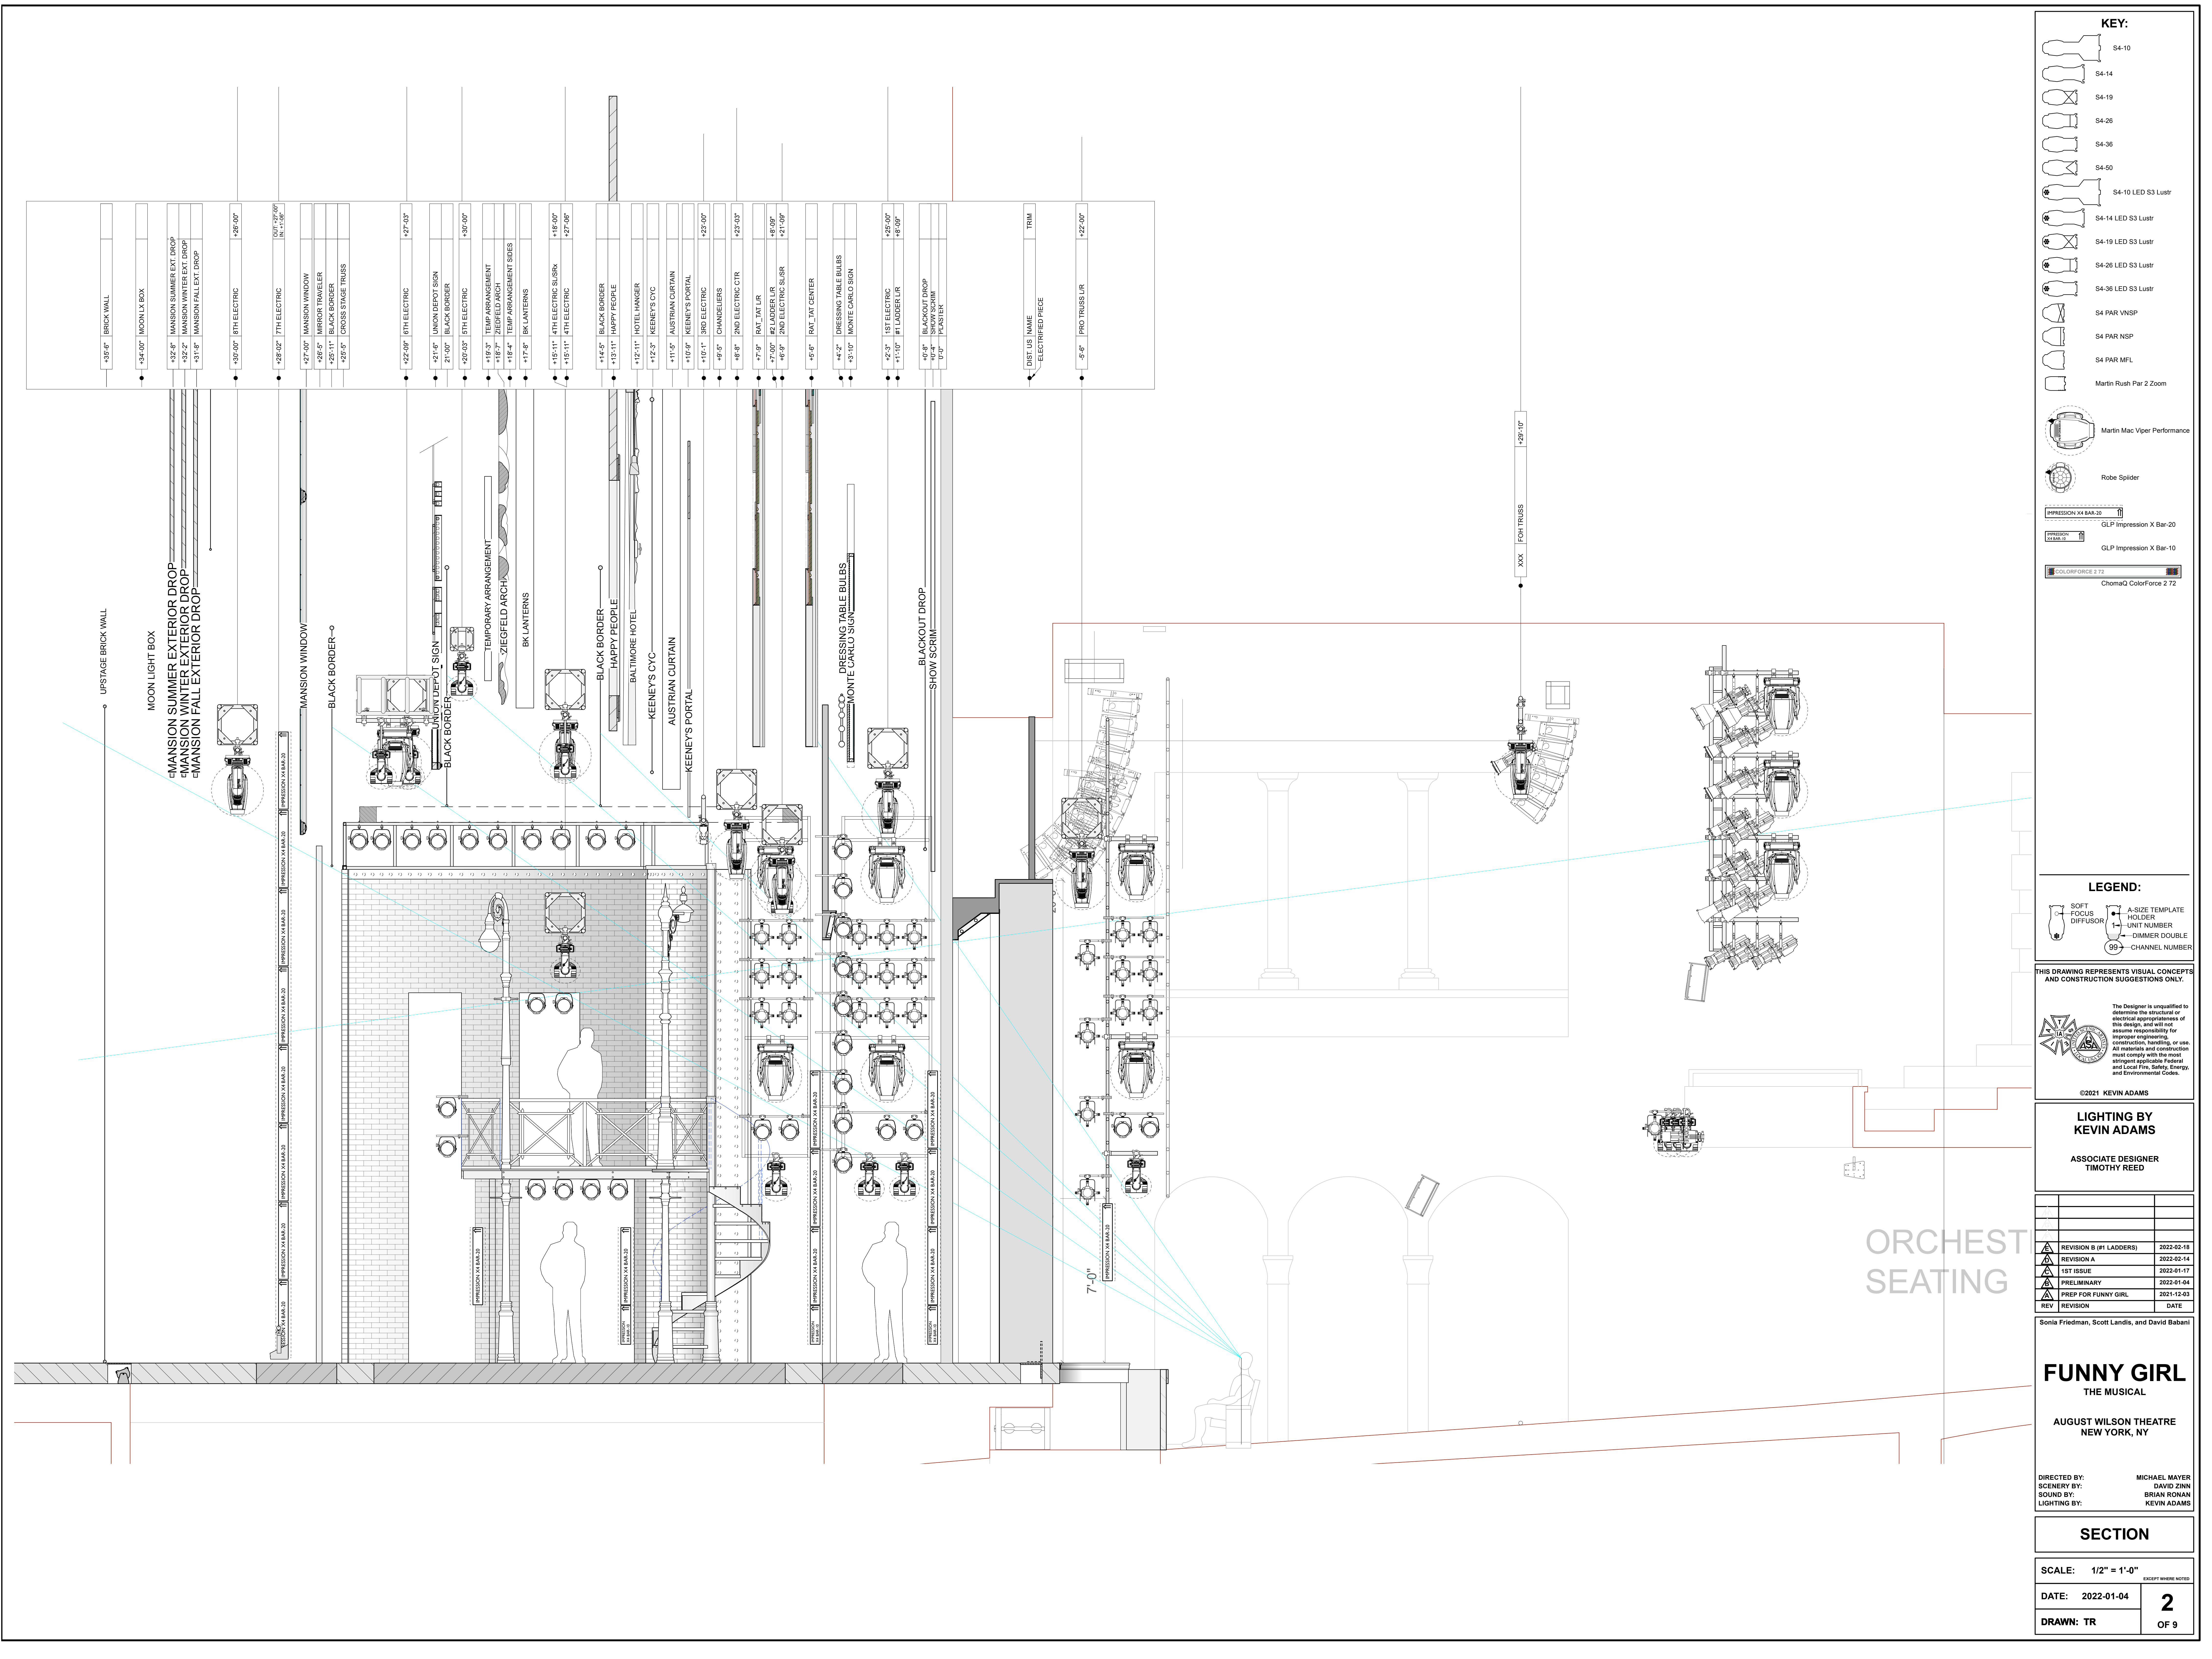

**KEY:**

S4-10

S4-14

S4-19

S4-26

S4-36

S4-50

S4-10 LED S3 Lustr

S4-14 LED S3 Lustr

S4-19 LED S3 Lustr

S4-26 LED S3 Lustr

S4-36 LED S3 Lustr

S4 PAR VNSP

S4 PAR NSP

S4 PAR MFL

Martin Rush Par 2 Zoom

Martin Mac Viper Performance

Robe Spider

HPRESSION X4 BAR-20  
GLP Impression X Bar-20

HPRESSION X4 BAR-10  
GLP Impression X Bar-10

SOLOFORCE 2 72  
ChromaQ ColorForce 2 72

**LEGEND:**

SOFT FOCUS DIFFUSOR

A-SIZE TEMPLATE

HOLDER

UNIT NUMBER

DIMMER DOUBLE

CHANNEL NUMBER

THIS DRAWING REPRESENTS VISUAL CONCEPTS AND CONSTRUCTION SUGGESTIONS ONLY.

The Designer is unqualified to determine the structural or electrical appropriateness of this design, and will not assume responsibility for improper engineering, construction, handling, or use. All materials and construction must comply with the most stringent applicable Federal and Local Fire, Safety, Energy, and Environmental Codes.

©2021 KEVIN ADAMS

**LIGHTING BY KEVIN ADAMS**

ASSOCIATE DESIGNER  
TIMOTHY REED

| REV | REVISION                | DATE       |
|-----|-------------------------|------------|
| 1   | REVISION B (W/ LADDERS) | 2022-02-18 |
| 2   | REVISION A              | 2022-02-14 |
| 3   | 1ST ISSUE               | 2022-01-17 |
| 4   | PRELIMINARY             | 2022-01-04 |
| 5   | PREP FOR FUNNY GIRL     | 2021-12-03 |

Sonia Friedman, Scott Landis, and David Babani

**FUNNY GIRL**  
THE MUSICAL

AUGUST WILSON THEATRE  
NEW YORK, NY

DIRECTED BY: MICHAEL MAYER  
SCENERY BY: DAVID ZINN  
SOUND BY: BRIAN RONAN  
LIGHTING BY: KEVIN ADAMS

**SECTION**

SCALE: 1/2" = 1'-0"  
DATE: 2022-01-04  
DRAWN: TR

EXCEPT WHERE NOTED:  
**2**  
OF 9