


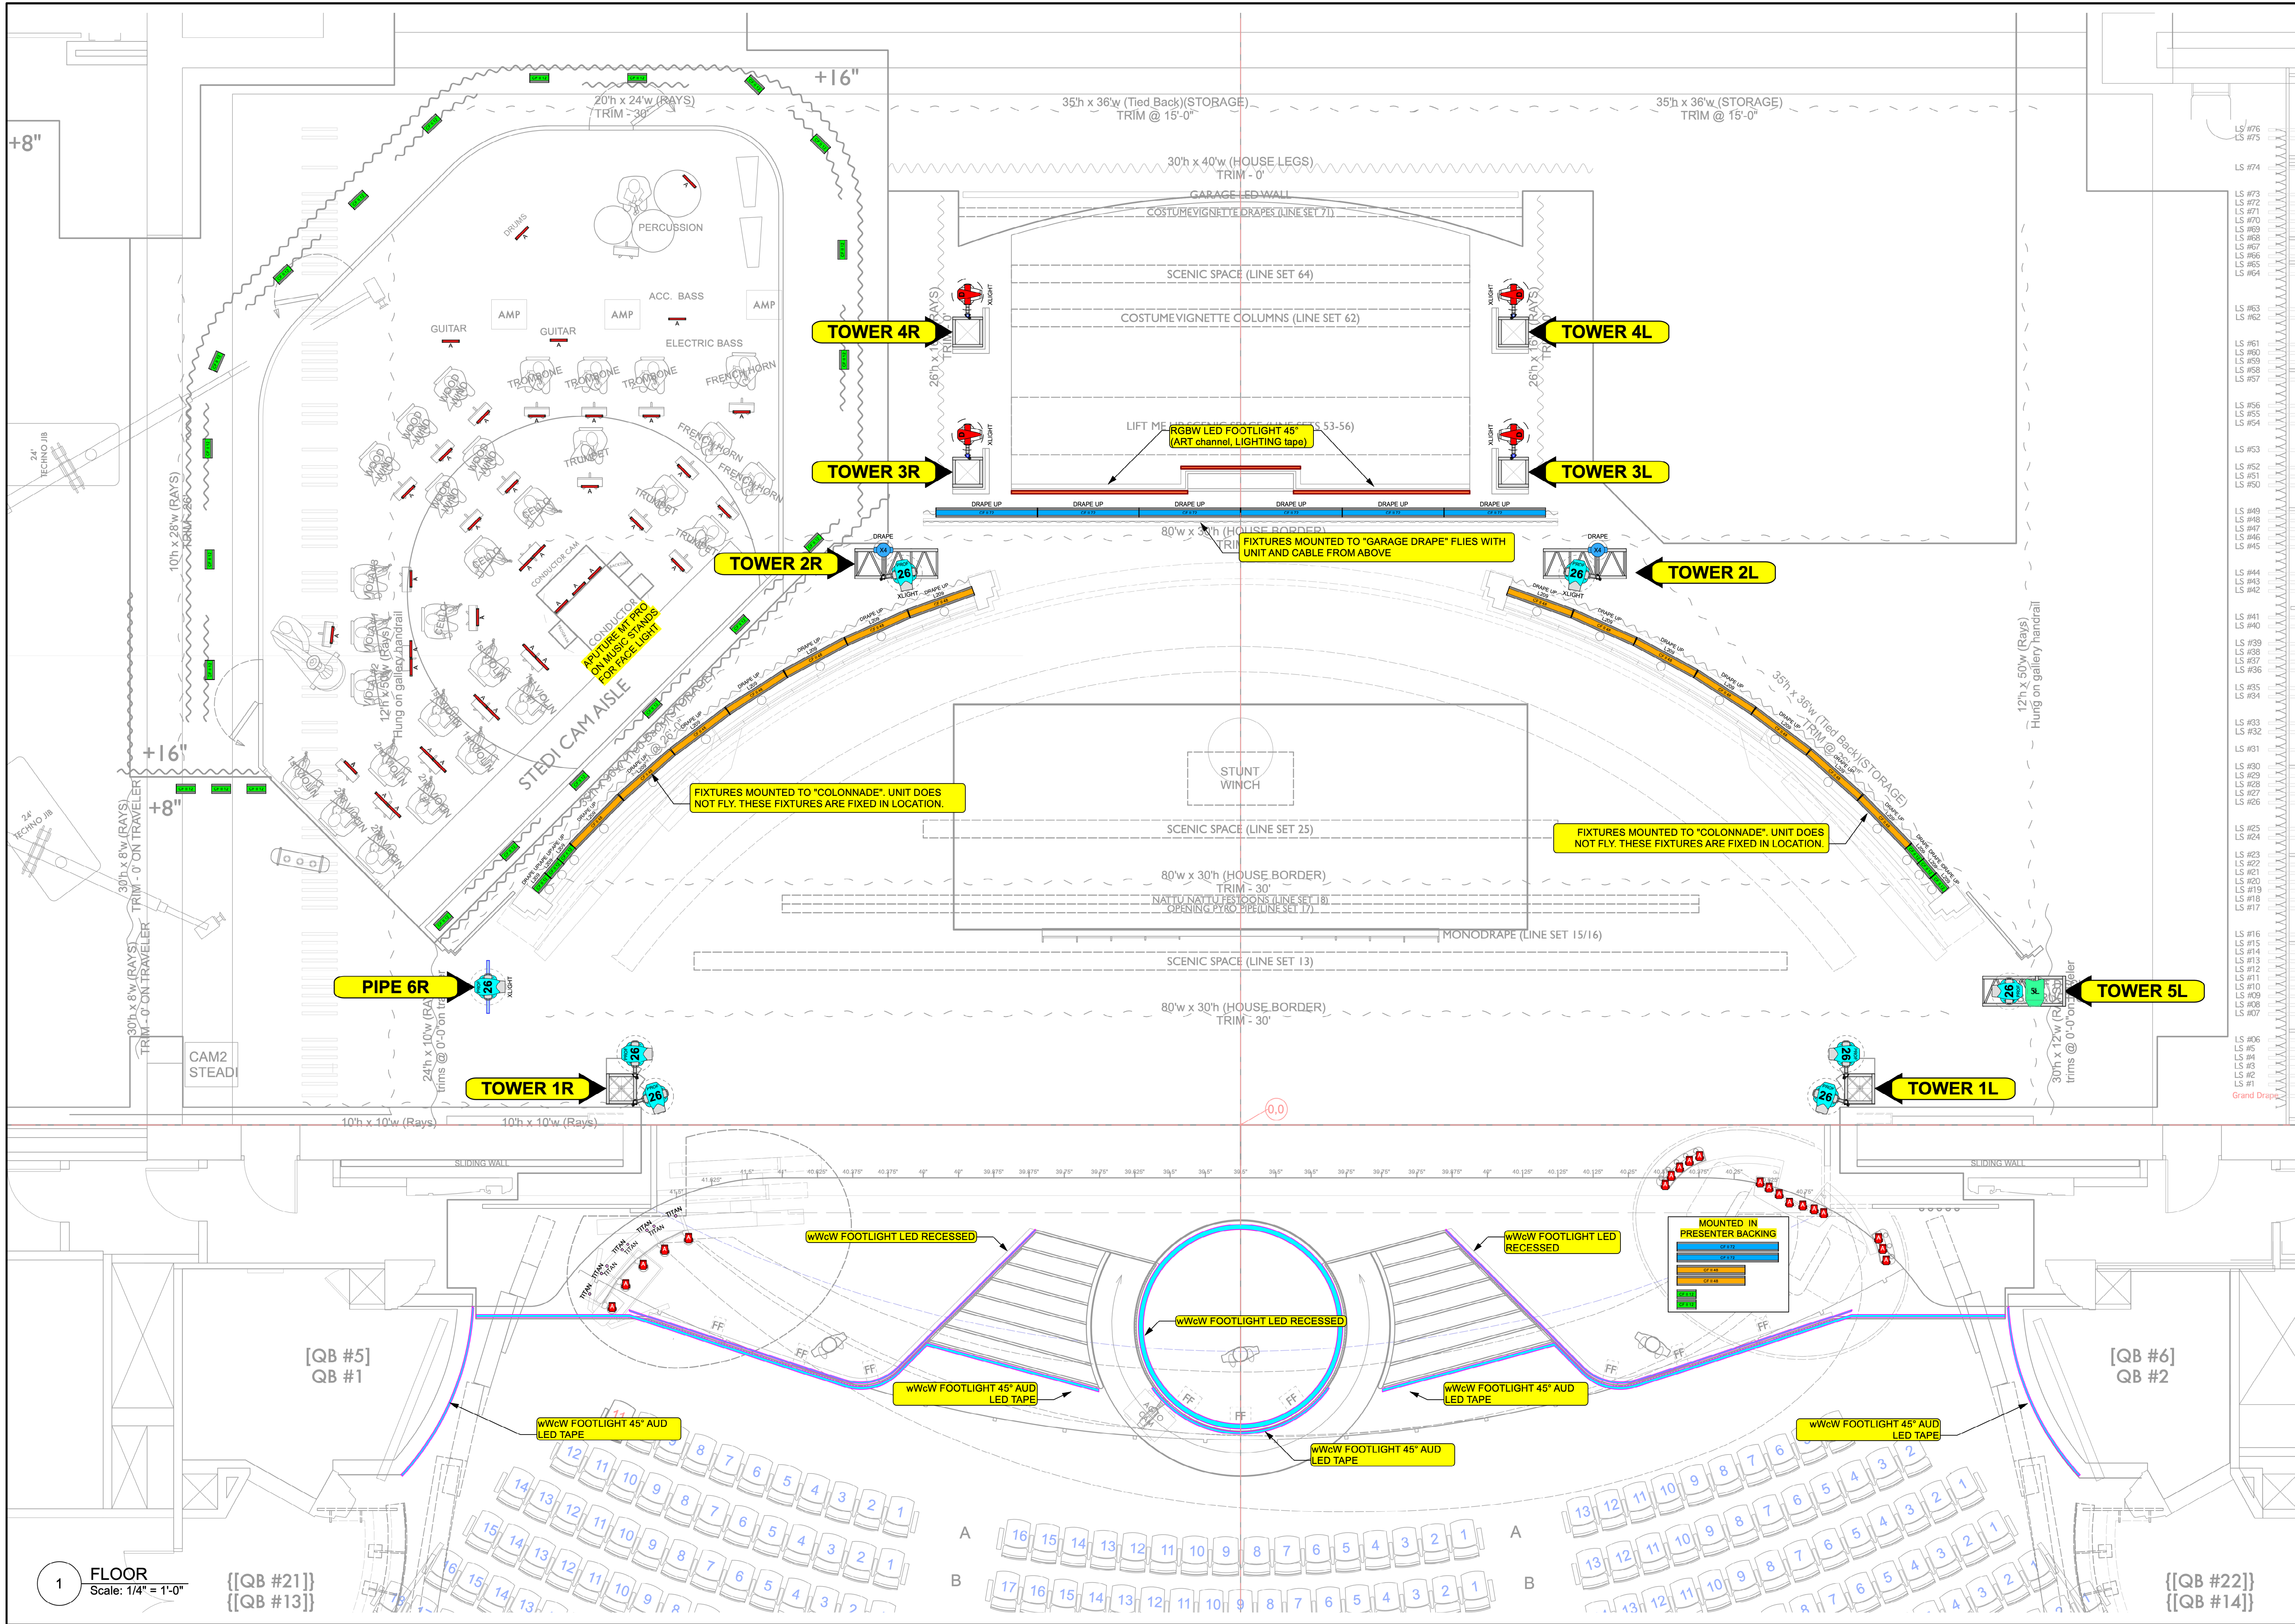

FULL FLOOD inc.
12400 Wilshire Blvd #1275
Los Angeles CA 90025
o. 323.665.6868 | f. 323.665.6967
Please recycle this paper.

The document and the ideas and design incorporated herein, as an instrument of professional service, is the property of FULL FLOOD inc. and is not to be used, in whole or part, for any other project without the written authorization of FULL FLOOD inc. This document is to be read and understood in its entirety, and any reproduction of the document for any other project without the written authorization of FULL FLOOD inc. is strictly prohibited. The designer does not warrant, in any way, the accuracy of the information and shall not be responsible for discrepancies between the document and the existing conditions. The designer will not assume responsibility for improper engineering, construction, handling or use of the lighting equipment.

INSTRUMENT KEY

	Philips Vari-Lite VL3600 Ground Control
	Philips VL2600 Ground Control
	Philips Vari-Lite VL2600 Profile
	Philips Vari-Lite VL3500 Spot
	Ayrton Diablo
	PRG 5L Wash
	GLP Impression X4
	GLP Impression FR1
	GLP X4 Atom
	Chroma Q Color Force II 12
	Color Force II - 48
	Color Force II - 72
	Astera TitanTube
	SCEPTRON 1M
	SCEPTRON 1FT
	SKYPANEL S60-C
	ETC Source4 LED3HDR 36deg
	Source 4 19 deg
	ARRI 650
	ARRI 300
	S4 PAR WFL

VENUE

DOLBY THEATRE
LOS ANGELES, CA

SHOW

THE OSCARS

LOAD-IN	SHOWDAY	SHOW #
FEB. 2023	03/12/23	2305

STAFF

DESIGNER	N. MITZ / B. DICKINSON
LEAD L.D.	M. BERGER
GAFFER	A. SISUL
PROG. 1:	A. O'REILLY
PROG. 2:	P. BOOZER
LEAD TECH	J. BEAGHAN

VERSION

00. PRELIM
01. OVERHEAD & TOWER ADDS
03. CUTS & CLEANUP

PRINT ARCH D SHEET

DRAWN BY:	WEG	SCALE:	1/4" = 1'-0"
-----------	-----	--------	--------------

CONTENTS

01. OVERHEAD
02. FOH RAILS
03. FOH BOXES
04. FLOOR

SHEET

4

PUBLISH DATE:
03/12/2023

FLOOR