


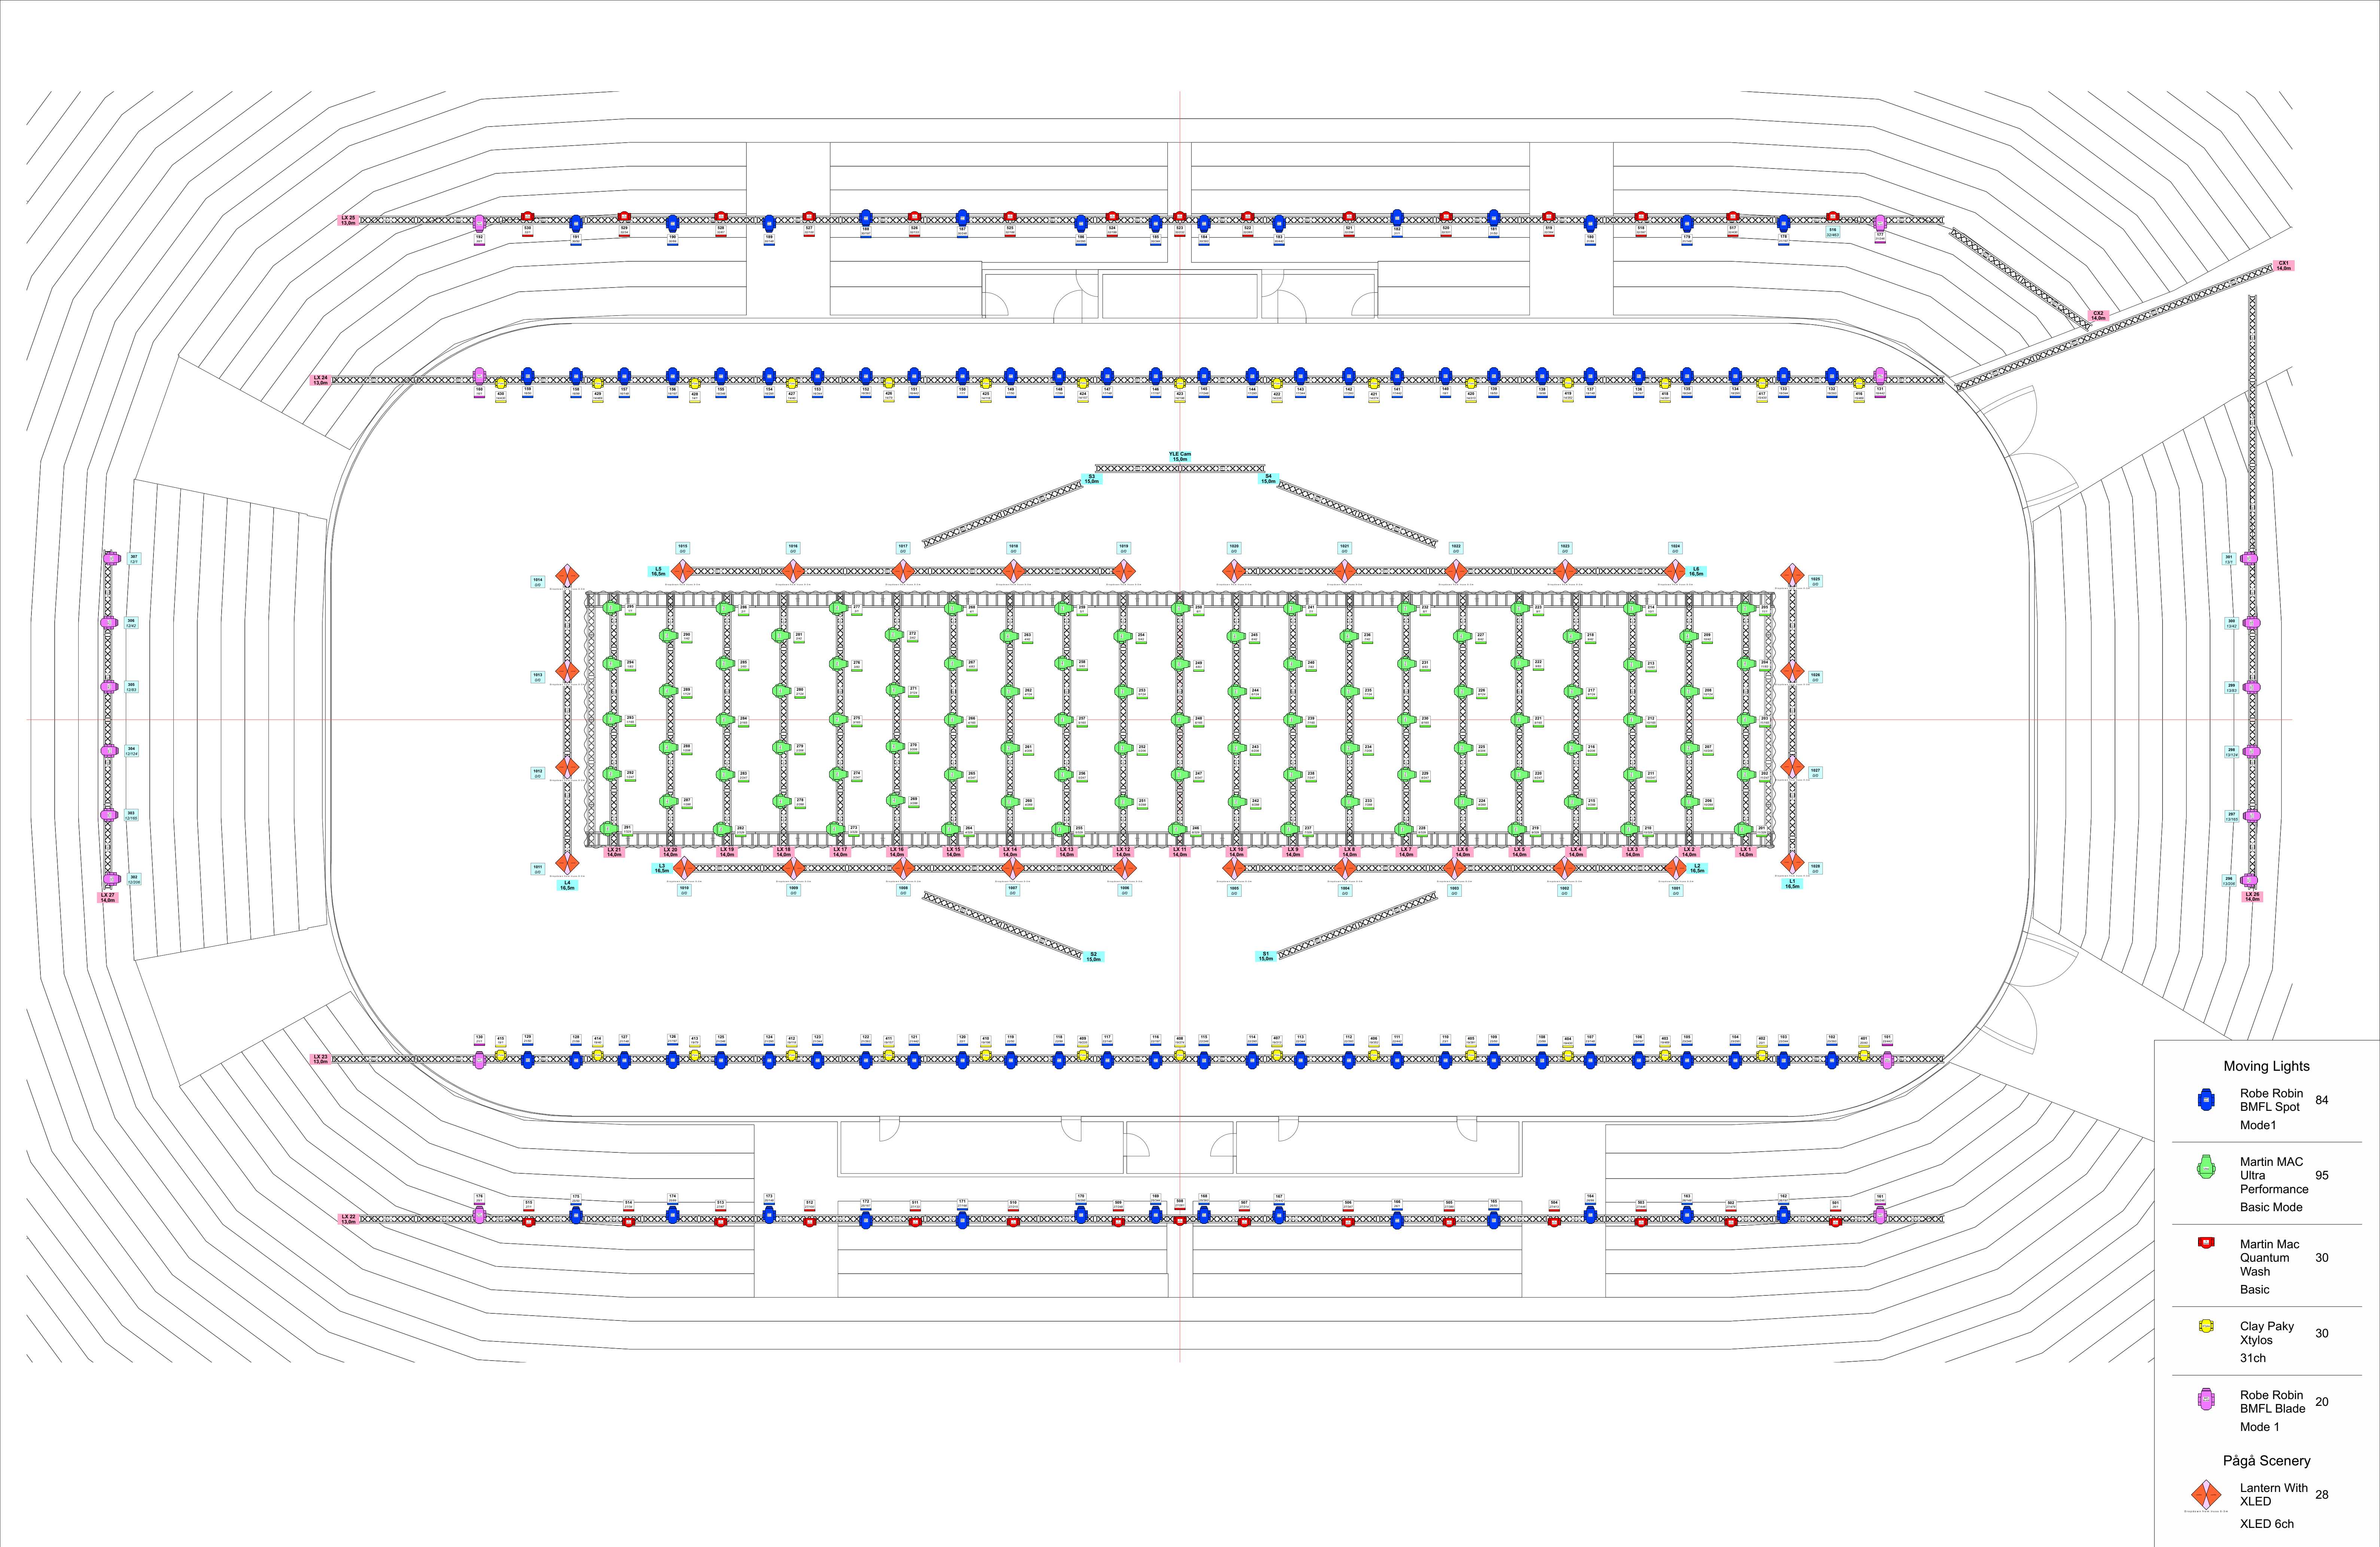

Moving Lights		
	Robe Robin BMFL Spot Mode1	84
	Martin MAC Ultra Performance Basic Mode	95
	Martin Mac Quantum Wash Basic	30
	Clay Paky Xtylos 31ch	30
	Robe Robin BMFL Blade Mode 1	20
Paga Scenery		
	Lantern With XLED	28
	XLED 6ch	

Snow Queen

Sheet
401

LX Flown

1:100

Design By
Mikki Kunttu

AF Production
Olli Pörhölä

Drawn By
Esko Ansami

Updated
Thursday 8. December 2022

Client

Venue
Nokia Arena

7.12.2022

Sheet Created

EA

