


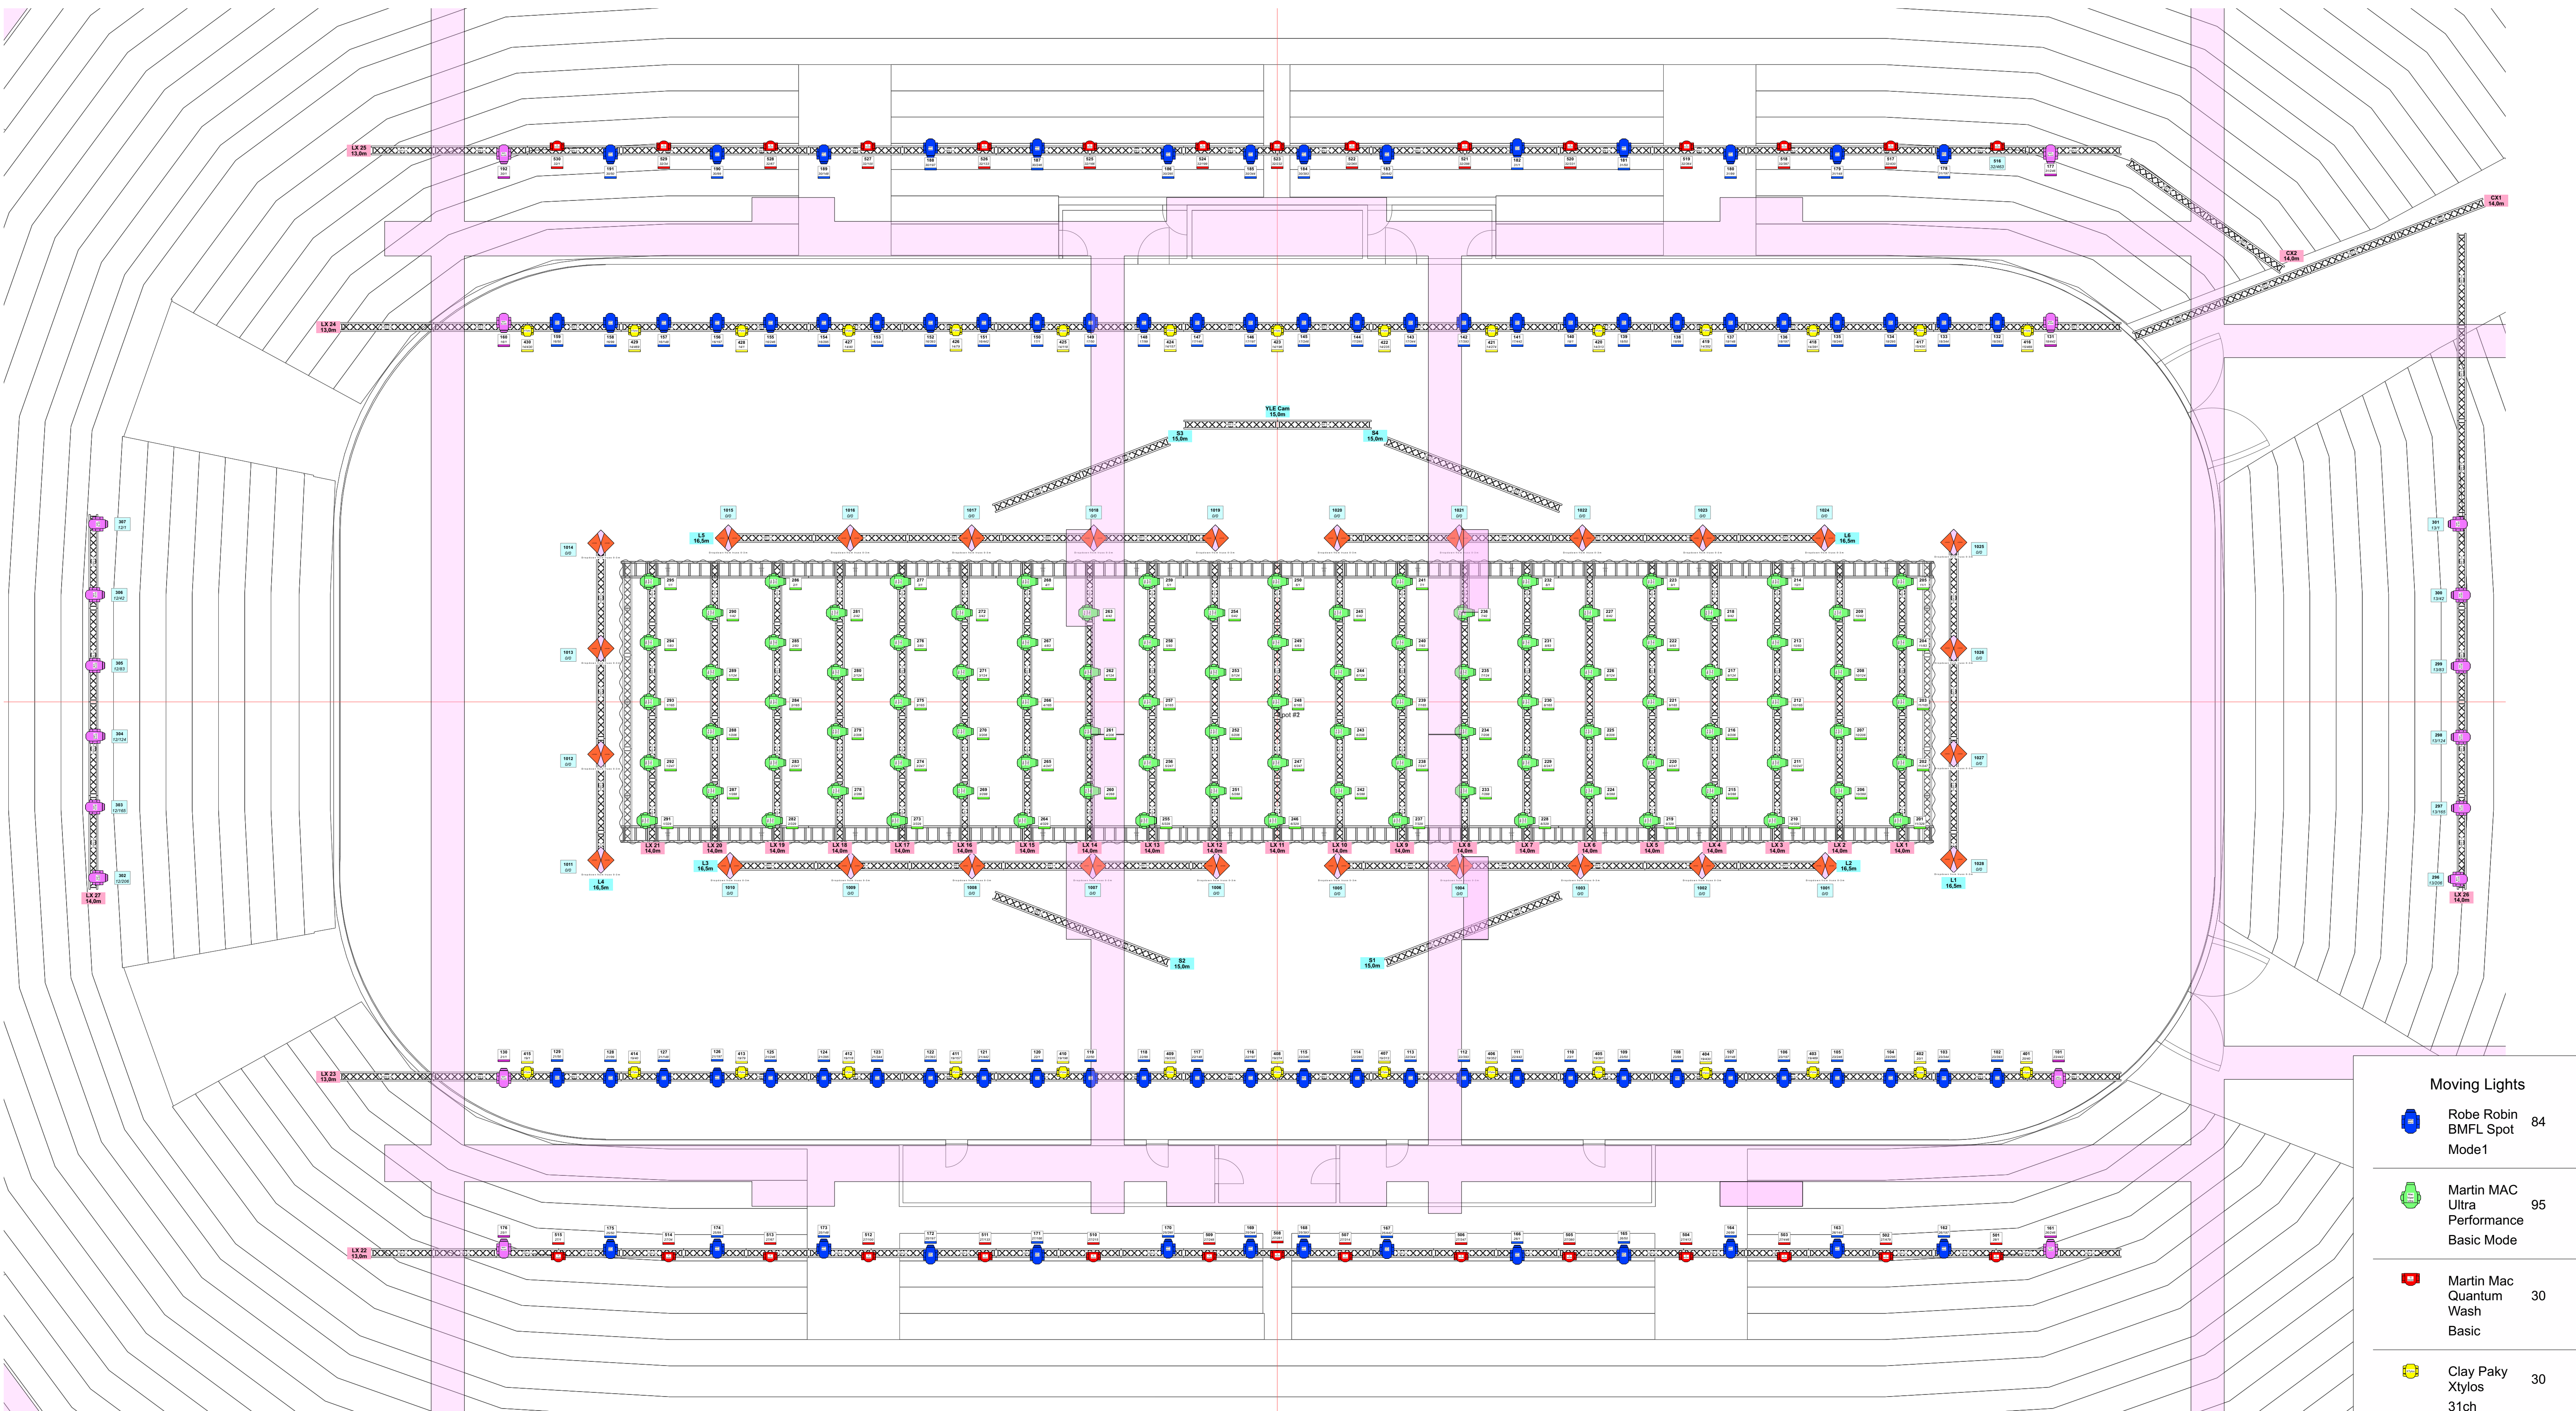

Moving Lights		
	Robe Robin BMFL Spot Mode1	84
	Martin MAC Ultra Performance Basic Mode	95
	Martin Mac Quantum Wash Basic	30
	Clay Paky Xtylos 31ch	30
	Robe Robin BMFL Blade Mode 1	20
Paga Scenery		
	Lantern With XLED	28
	XLED 6ch	

Snow Queen

Sheet
402 LX Flown w Catwalk
1:100

Design By
Mikki Kunttu
AF Production
Olli Pörhölä

Drawn By
Esko Ansami
Updated
Saturday 10. December 2022
Venue
Nokia Arena

Client
7.12.2022
Sheet Created
EA

