


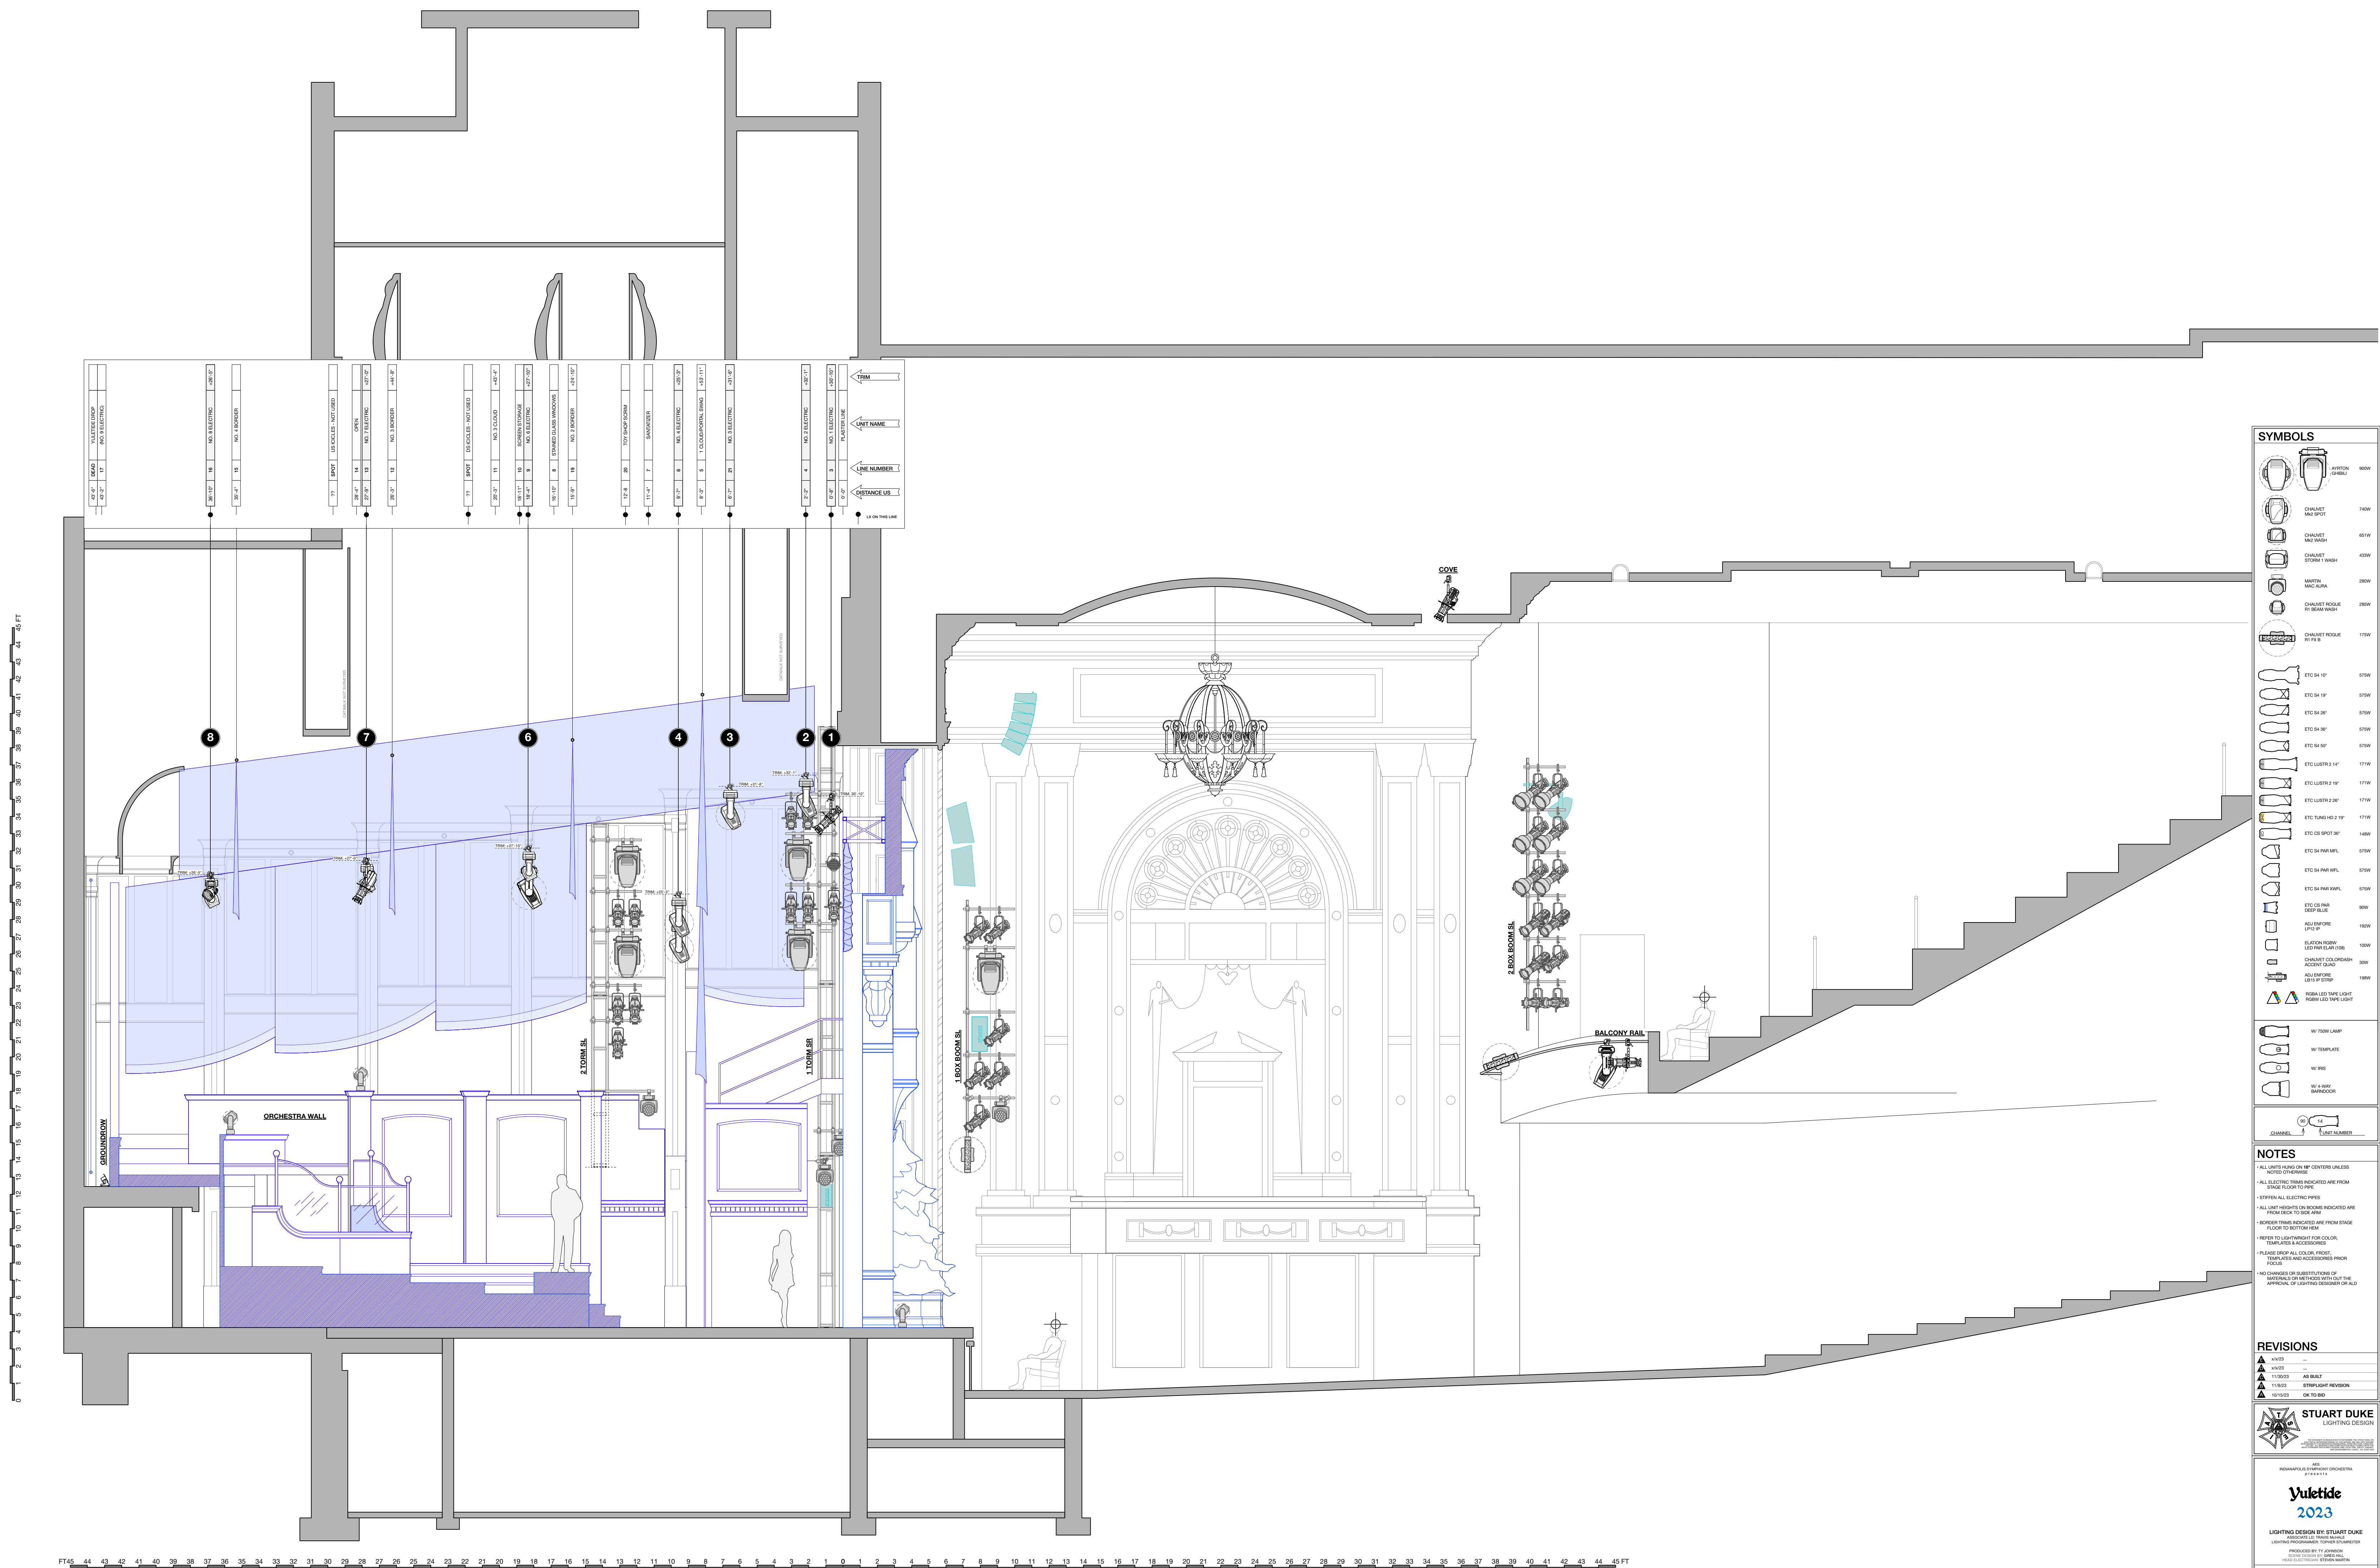

SYMBOLS


	WY 750W LAMP
	WY TEMPLATE
	WY IRIG
	WY 4-WAY BAYDOOR

NOTES

- ALL UNITS HUNG ON 18" CENTERS UNLESS NOTED OTHERWISE
- ALL ELECTRIC TRIMS INDICATED ARE FROM STAGE FLOOR TO PIPE
- STIFFEN ALL ELECTRIC PIPES
- ALL UNIT HEIGHTS ON BOOMS INDICATED ARE FROM DECK TO SIDE ARM
- BORDER TRIMS INDICATED ARE FROM STAGE FLOOR TO BOTTOM RAIL
- REFER TO LIGHTWRIGHT FOR COLOR, TEMPLATES & ACCESSORIES
- PLEASE DROP ALL COLOR, FROST, TEMPLATES AND ACCESSORIES PRIOR TO FOCUS
- NO CHANGES OR SUBSTITUTIONS OF MATERIALS OR METHODS WITH OUT THE WRITTEN APPROVAL OF THE DIRECTOR OF LIGHTING

REVISIONS	
	x/h/23
	x/h/23
	11/26/23 AS BUILT
	11/6/23 STRAPLIGHT REVISION
	10/15/23 OK TO BID

