


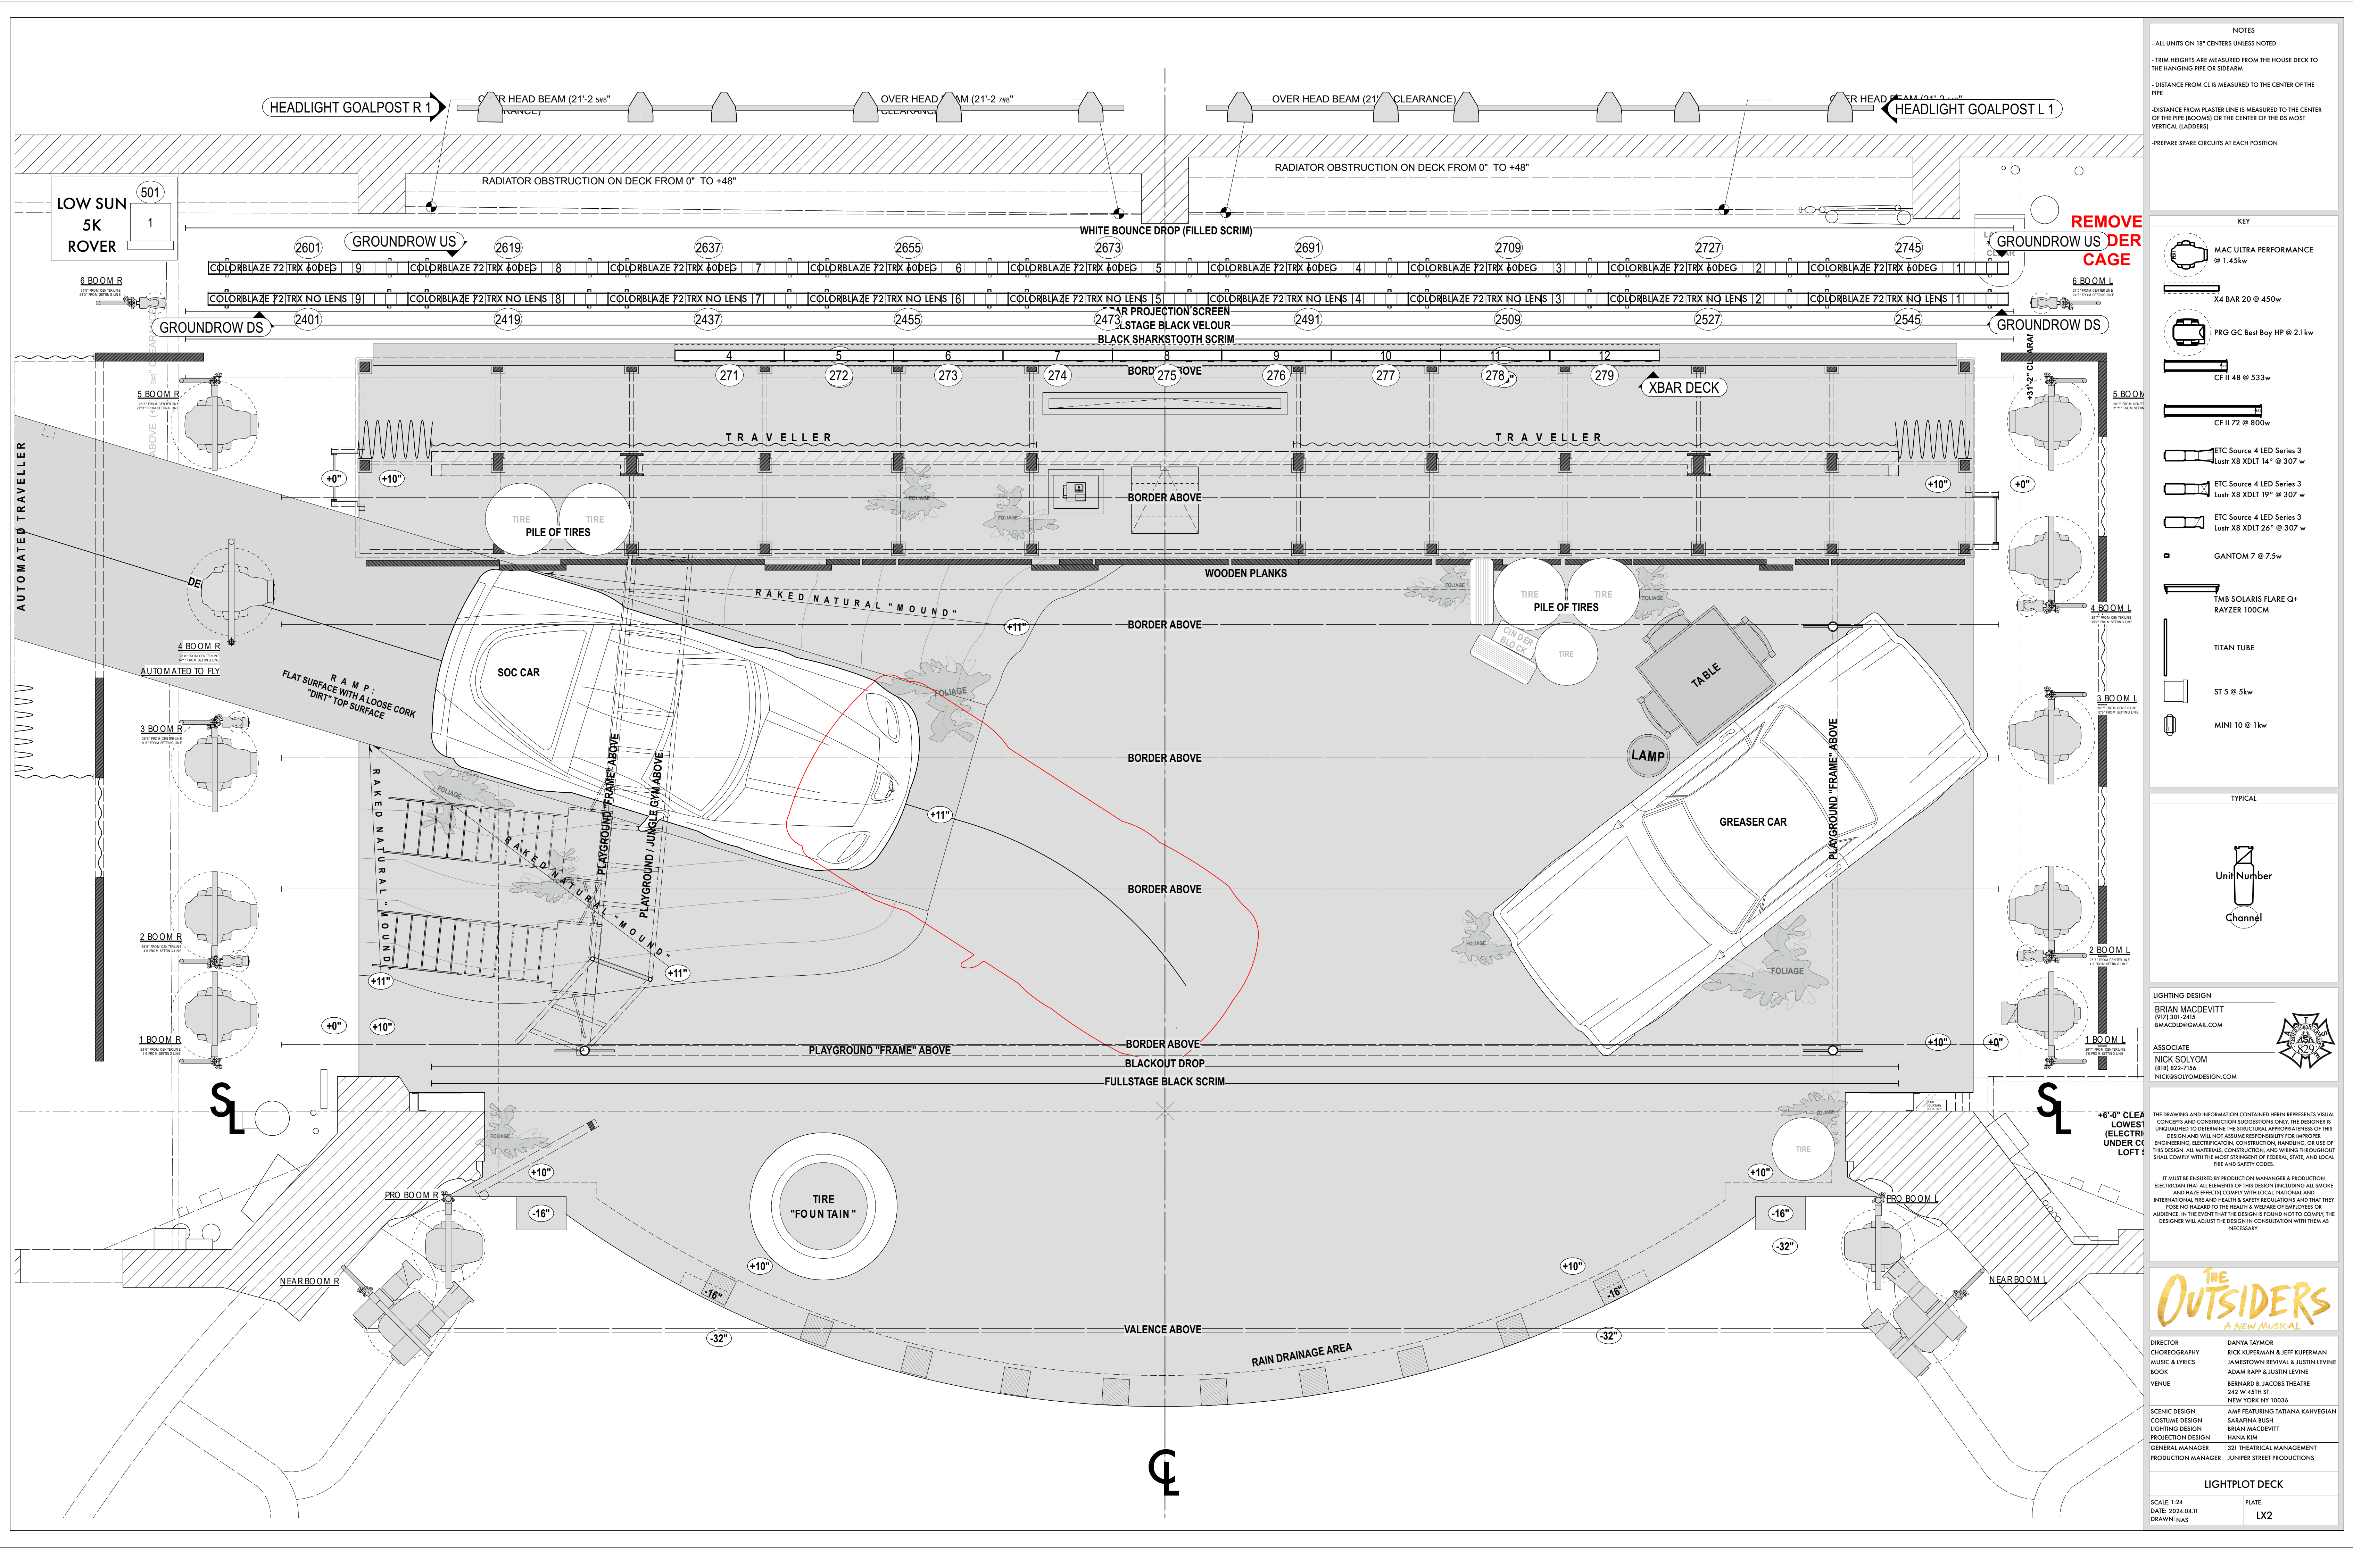

NOTES

- ALL UNITS ON 18" CENTERS UNLESS NOTED
- TRIM HEIGHTS ARE MEASURED FROM THE HOUSE DECK TO THE HANGING PIPE OR SIDELARM
- DISTANCE FROM CL IS MEASURED TO THE CENTER OF THE PIPE
- DISTANCE FROM PLASTER LINE IS MEASURED TO THE CENTER OF THE PIPE (BOOMS) OR THE CENTER OF THE DS MOST VERTICAL (LADDERS)
- PREPARE SPARE CIRCUITS AT EACH POSITION

KEY

- MAC ULTRA PERFORMANCE @ 1.45kw
- X4 BAR 20 @ 450w
- PRG GC Best Boy HP @ 2.1kw
- CF II 48 @ 533w
- CF II 72 @ 800w
- ETC Source 4 LED Series 3 Lustr X8 XDLT 14" @ 307 w
- ETC Source 4 LED Series 3 Lustr X8 XDLT 19" @ 307 w
- ETC Source 4 LED Series 3 Lustr X8 XDLT 26" @ 307 w
- GANTOM 7 @ 7.5w
- TMB SOLARIS FLARE Q+ RAYZER 100CM
- TITAN TUBE
- ST 5 @ 5kw
- MINI 10 @ 1kw

TYPICAL

Unit Number

Channel

LIGHTING DESIGN

BRIAN MACDEVITT
(917) 301-2415
BMACDLID@GMAIL.COM

ASSOCIATE

NICK SOLYOM
(818) 822-7156
NICK82SOLYOMDESIGN.COM

IT MUST BE ENSURED BY PRODUCTION MANAGER & PRODUCTION ELECTRICIAN THAT ALL ELEMENTS OF THIS DESIGN (INCLUDING ALL SMOKE AND HAZE EFFECTS) COMPLY WITH LOCAL, NATIONAL AND INTERNATIONAL FIRE AND HEALTH & SAFETY REGULATIONS AND THAT THEY DO NOT PRESENT A HAZARD TO THE HEALTH & WELFARE OF EMPLOYEES OR AUDIENCE. IN THE EVENT THAT THE DESIGN IS FOUND NOT TO COMPLY, THE DESIGNER WILL ADJUST THE DESIGN IN CONSULTATION WITH THEM AS NECESSARY.

THE OUTSIDERS
A NEW MUSICAL

DIRECTOR
DANYA TAYMOR

CHOREOGRAPHY
RICK KUPERMAN & JEFF KUPERMAN

MUSIC & LYRICS
JAMSTOWN REVIYAL & JUSTIN LEVINE

BOOK
ADAM RAPP & JUSTIN LEVINE

VENUE
BERNARD B. JACOBS THEATRE
242 W 45TH ST
NEW YORK NY 10036

SCENIC DESIGN
AMP FEATURING TATIANA KAHVEGIAN

COSTUME DESIGN
SARAFINA RUSH

LIGHTING DESIGN
BRIAN MACDEVITT

PRODUCTION DESIGN
HANNA KIM

GENERAL MANAGER
221 THEATRICAL MANAGEMENT

PRODUCTION MANAGER
JUNIPER STREET PRODUCTIONS

LIGHTPLOT DECK

SCALE: 1/24

DATE: 2024.04.11

DRAWN: NAB

PLATE:

LN2