


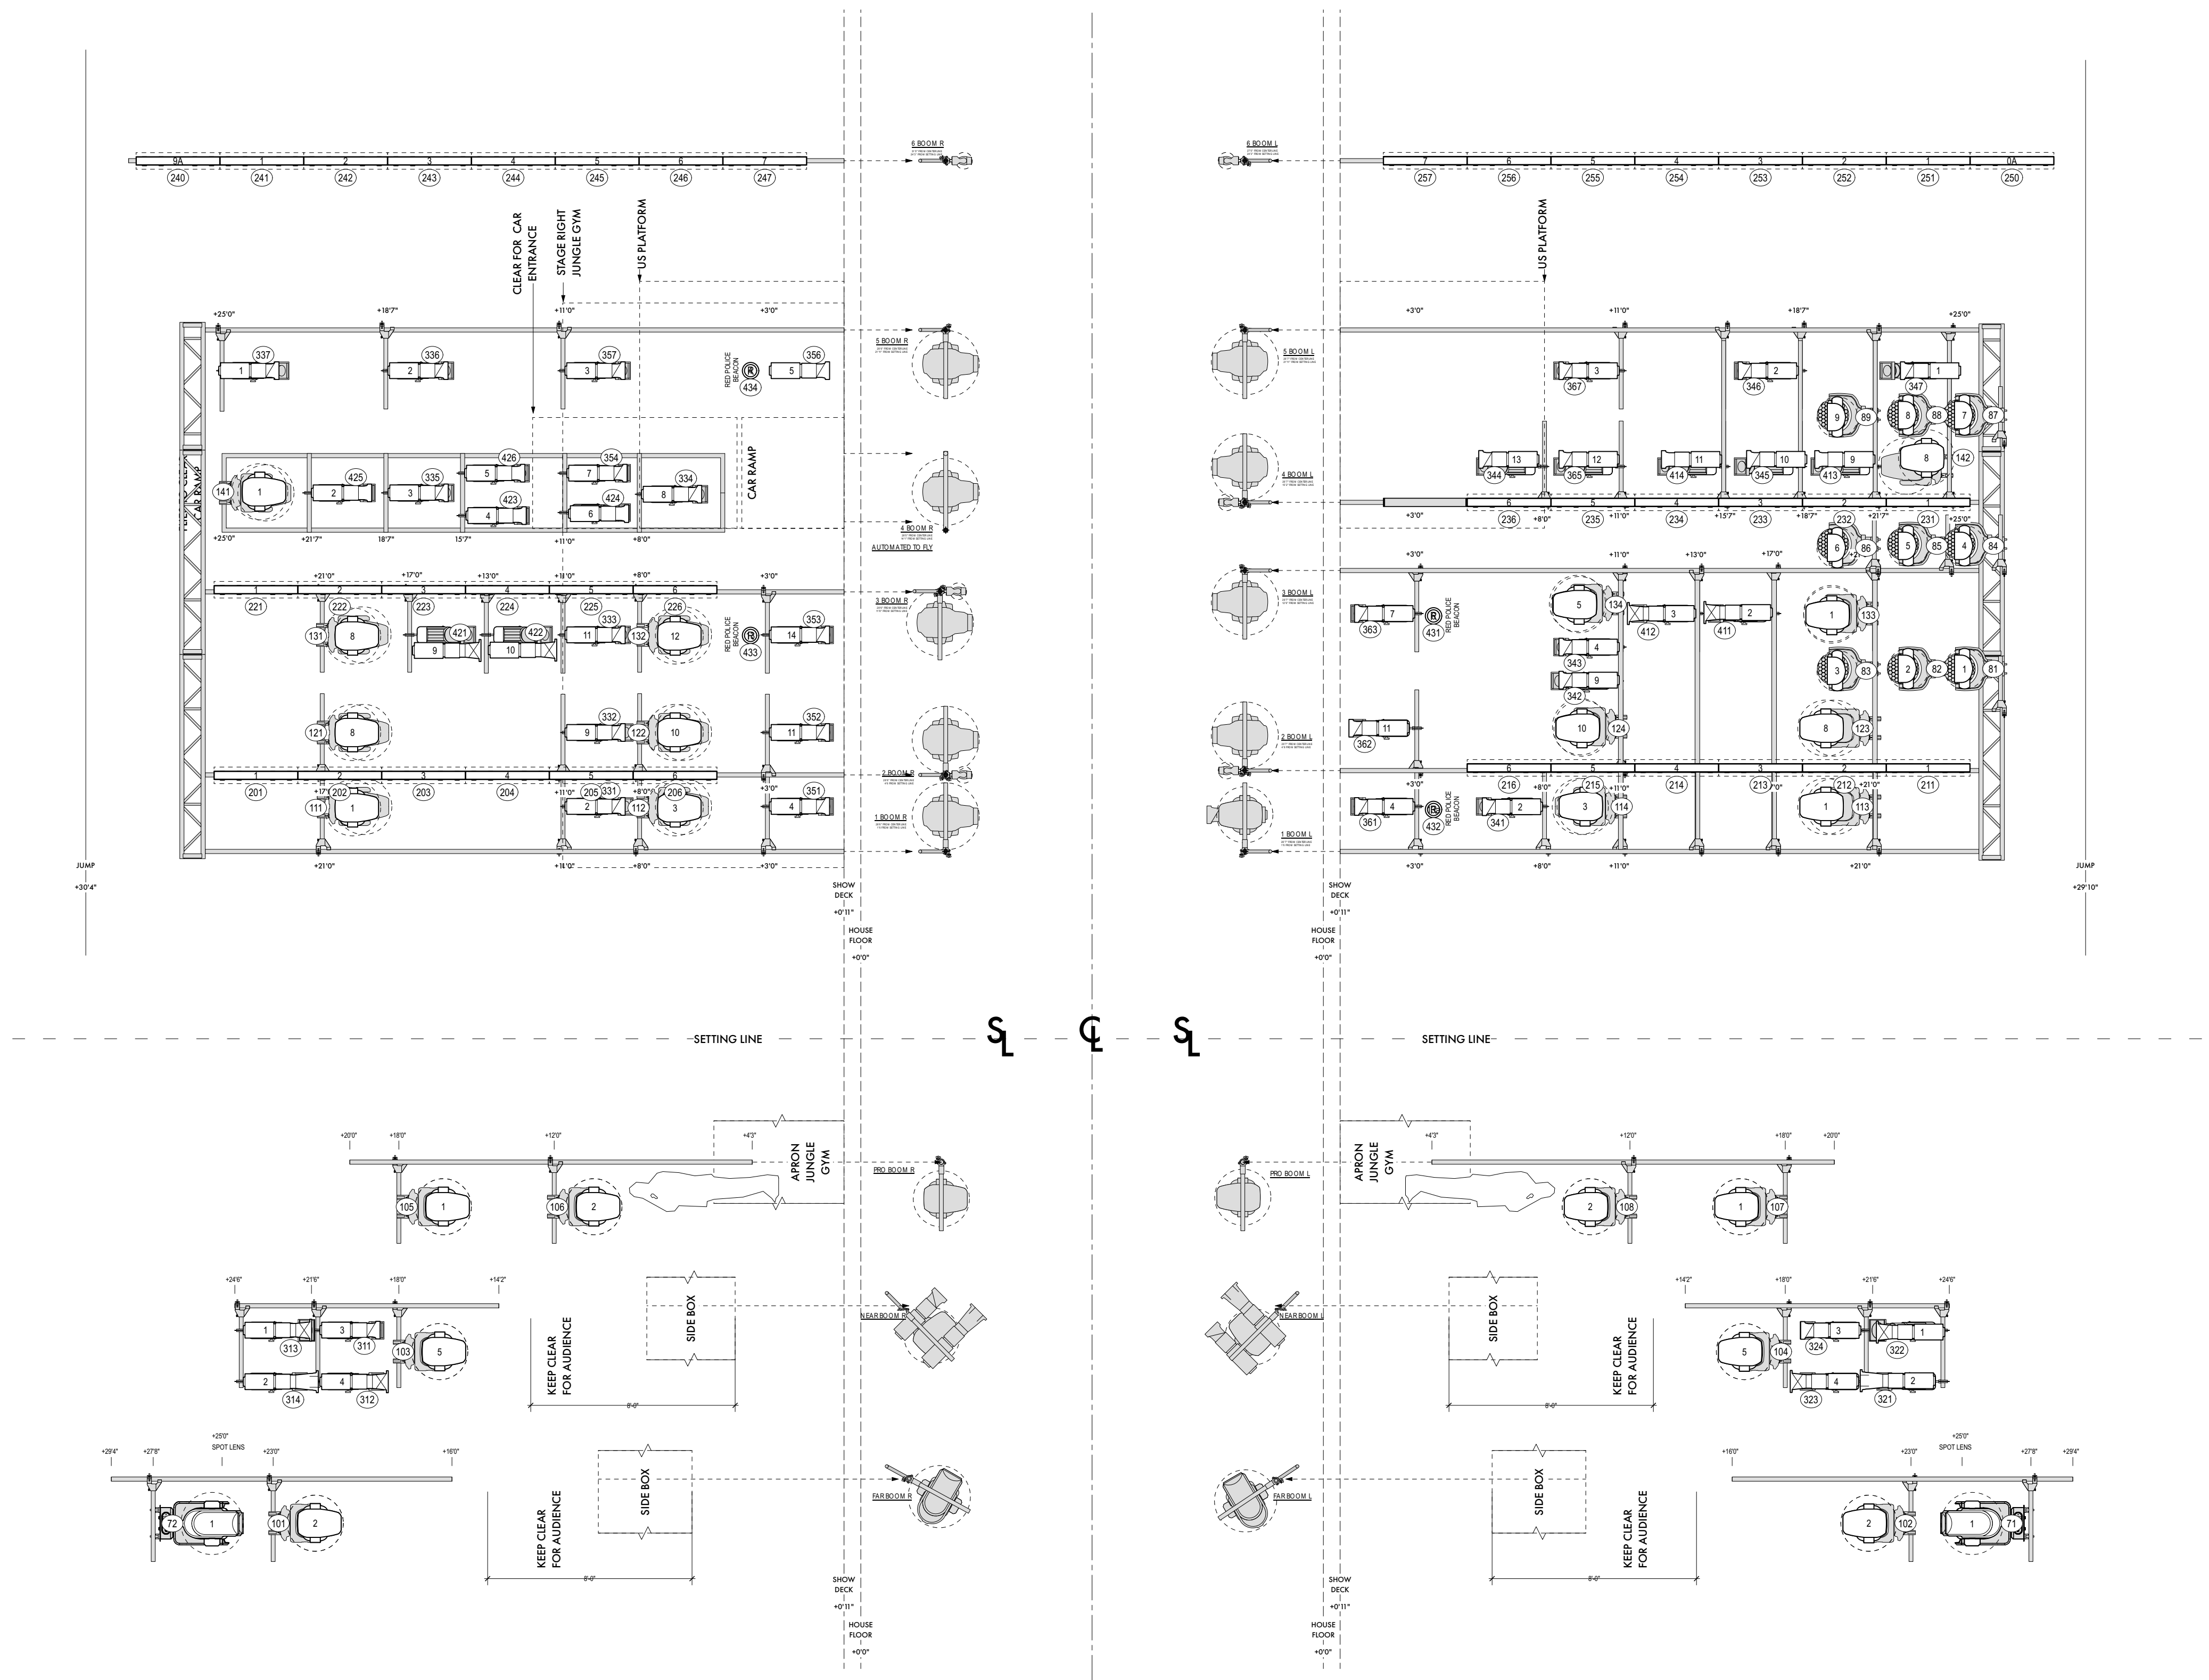

NOTES

- ALL UNITS ON 18" CENTERS UNLESS NOTED
- TRIM HEIGHTS ARE MEASURED FROM THE HOUSE DECK TO THE HANGING PIPE OR SIDEARM
- DISTANCE FROM CL IS MEASURED TO THE CENTER OF THE PIPE
- DISTANCE FROM PLASTER LINE IS MEASURED TO THE CENTER OF THE PIPE (BOOMS) OR THE CENTER OF THE DS MOST VERTICAL (LADDERS)
- PREPARE SPARE CIRCUITS AT EACH POSITION

KEY

- MAC ULTRA PERFORMANCE @ 1.45kw
- X4 BAR 20 @ 450w
- PRG GC Best Boy HP @ 2.1kw
- CF II 48 @ 533w
- CF II 72 @ 800w
- ETC Source 4 LED Series 3 Lustr X8 XDLT 14" @ 307 w
- ETC Source 4 LED Series 3 Lustr X8 XDLT 19" @ 307 w
- ETC Source 4 LED Series 3 Lustr X8 XDLT 26" @ 307 w
- GANTOM 7 @ 7.5w
- TMB SOLARIS FLARE Q+ RAYZER 100CM
- TITAN TUBE
- ST 5 @ 5kw
- MINI 10 @ 1kw

TYPICAL

Unit Number
Channel

LIGHTING DESIGN

BRIAN MACDEVITT
(917) 301-2415
BMACDLDR@GMAIL.COM

ASSOCIATE

NICK SOLYOM
(818) 822-7156
NICK@SOLYOMDESIGN.COM

THE OUTSIDERS
A NEW MUSICAL

DIRECTOR
DANYA TAYMOR

CHOREOGRAPHY
RICK KUPERMAN & JEFF KUPERMAN

MUSIC & LYRICS
JAMESTOWN REVIVAL & JUSTIN LEVINE

BOOK
ADAM KAPP & JUSTIN LEVINE

VENUE
BERNARD B. JACOBS THEATRE
242 W 45TH ST
NEW YORK NY 10036

SCENIC DESIGN
AMP FEATURING TATIANA KAHVEGIAN

COSTUME DESIGN
SARAFINA RUSH

LIGHTING DESIGN
BRIAN MACDEVITT

PRODUCTION DESIGN
HANA KIM

GENERAL MANAGER
221 THEATRICAL MANAGEMENT

PRODUCTION MANAGER
JUNIPER STREET PRODUCTIONS

LIGHTPLOT BOOMS

SCALE: 1:48
DATE: 2024.04.11
DRAWN: NAB

PLATE:
LX3