


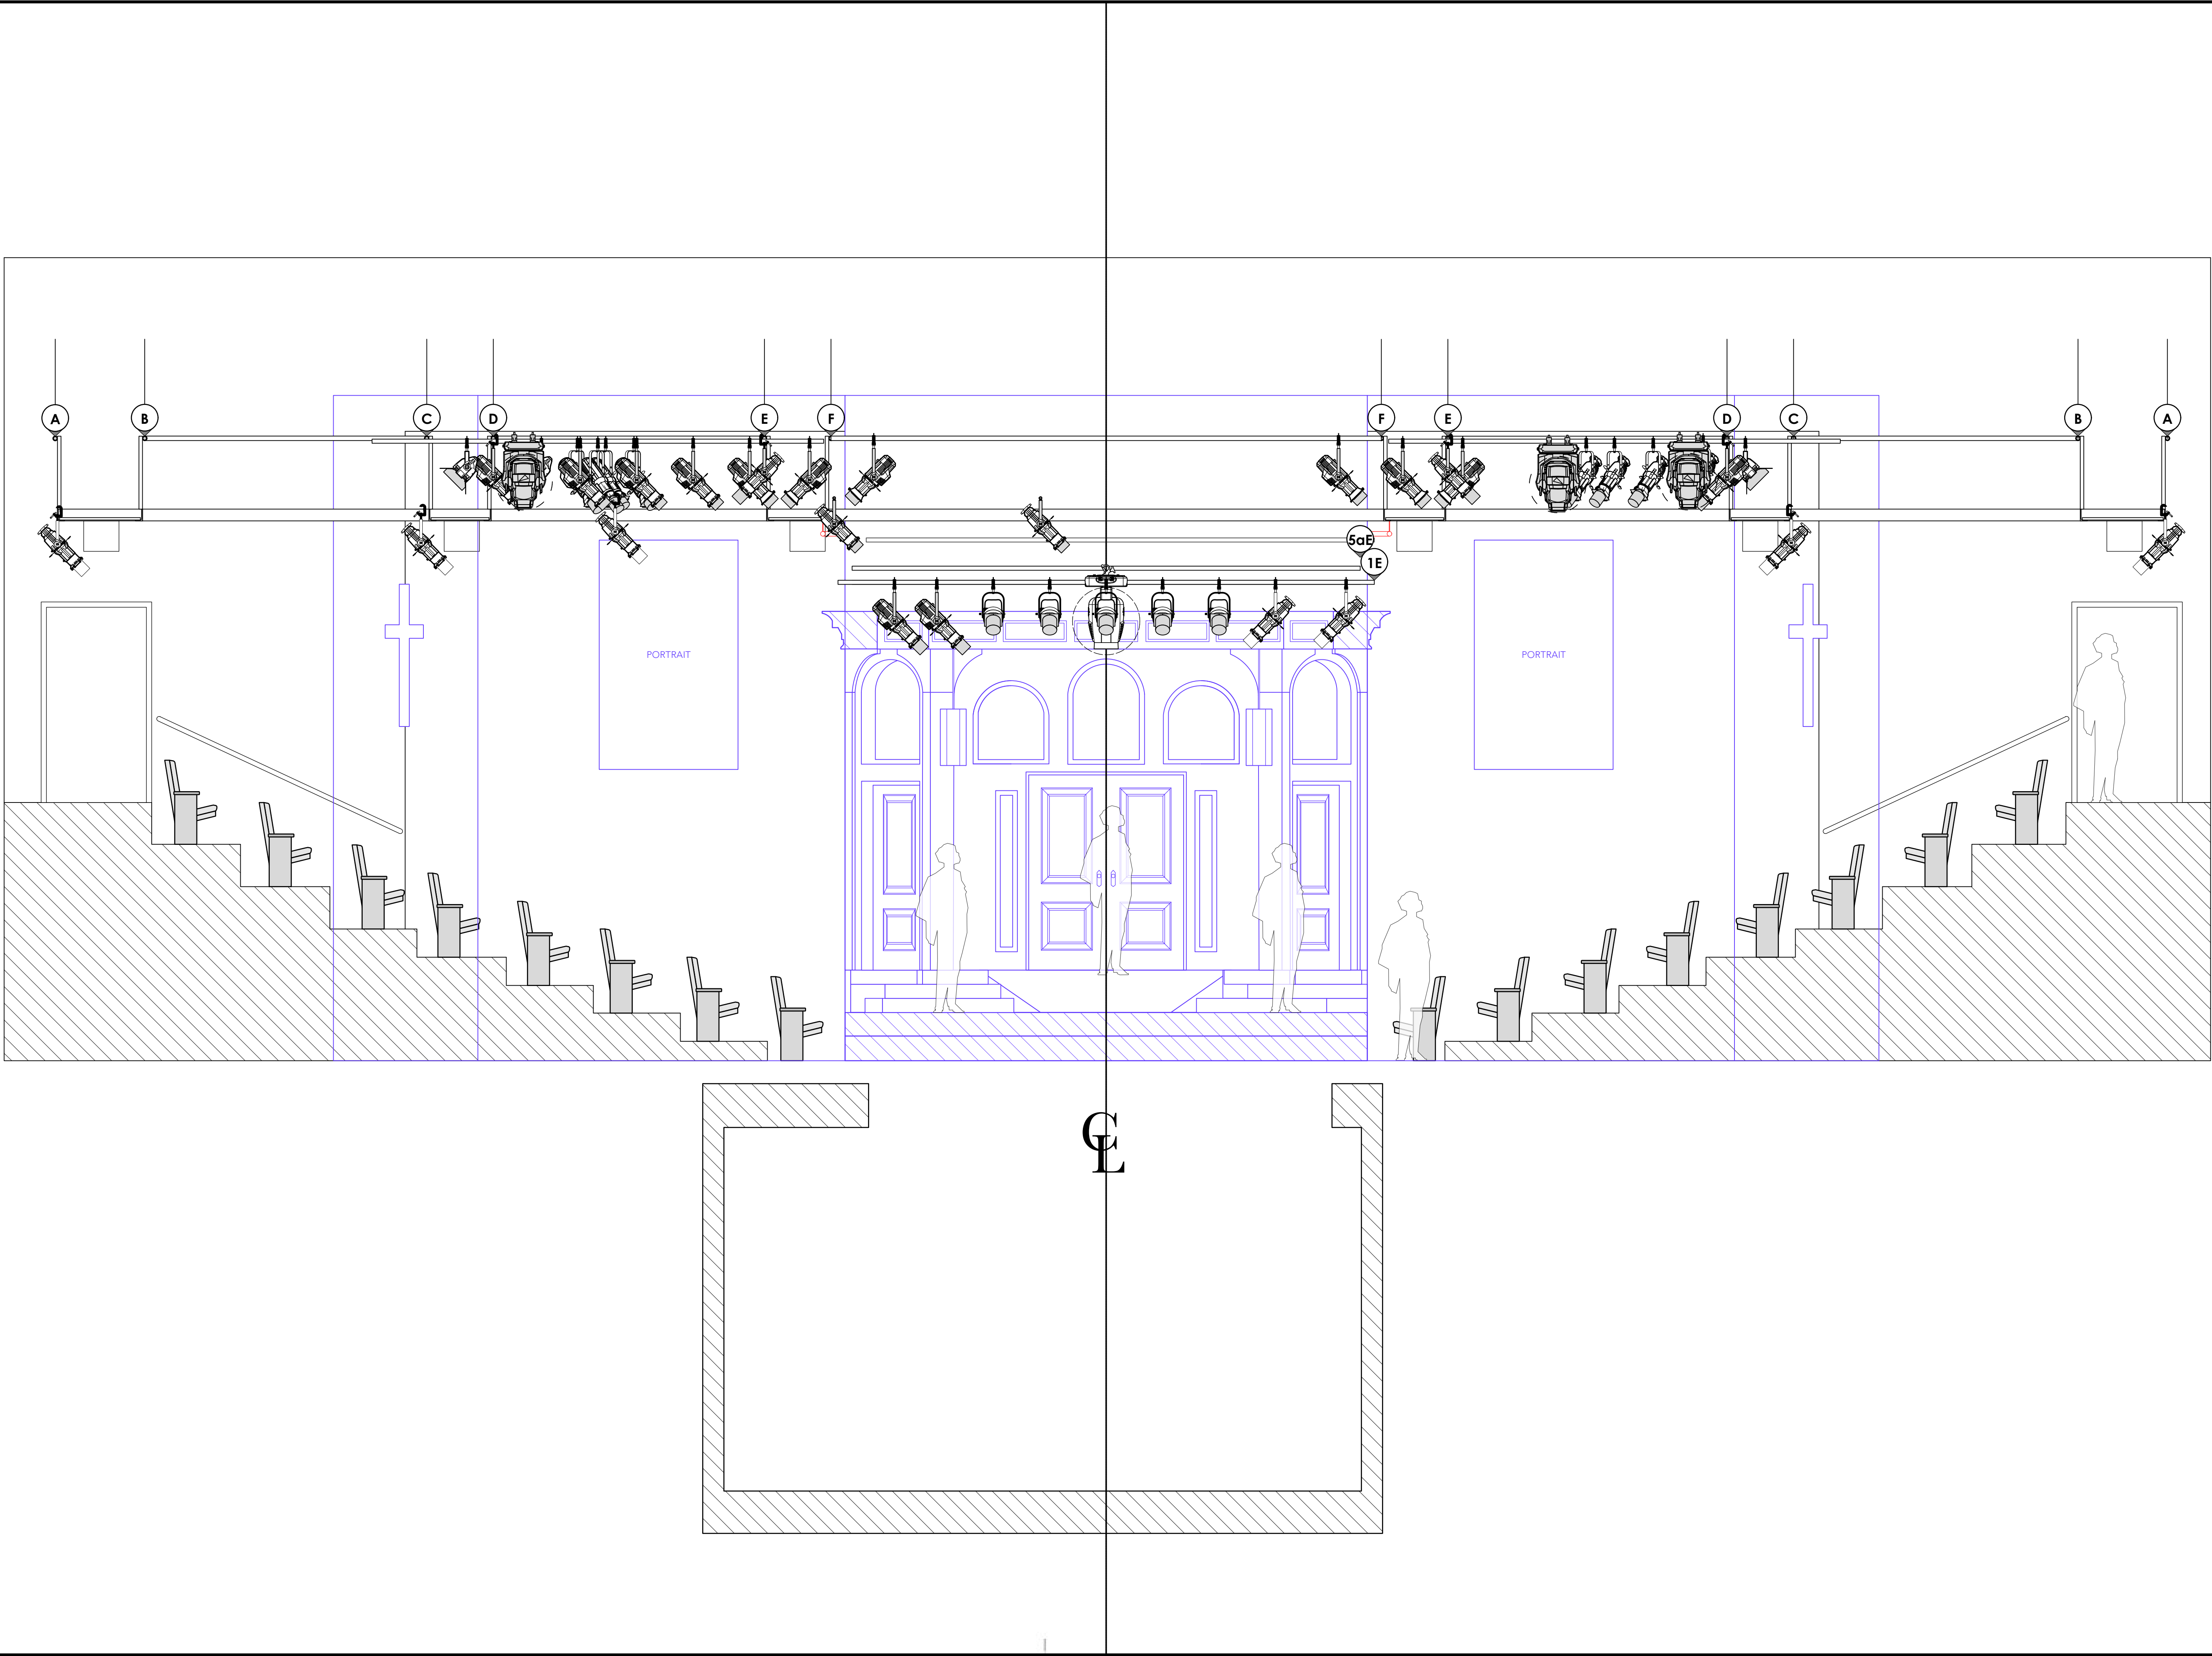

NOTES

Please consult designer before making any instrument or color substitutions

Please have extra R132, R119, and R114 available at focus

Greyed out units are not in use

REVISIONS

REVISION	DATE	CHANGES	INITIALS
A	7/14/21	Initial Drafting	SRC
B	8/2/21	Rough Plot	SRC
C	8/18/21	Final Submission	SRC
D	8/24/21	6E & 13aE cut	SRC
E	10/1/21	Opening Final	SRC

THIS DRAWING REPRESENTS VISUAL CONCEPTS ONLY.

THE DESIGNER IS UNQUALIFIED TO DETERMINE THE STRUCTURAL OR ELECTRICAL APPROPRIATENESS OF THIS DESIGN AND WILL NOT ASSUME RESPONSIBILITY FOR IMPROPER ENGINEERING, CONSTRUCTION, HANDLING, OR USE. ALL MATERIALS AND CONSTRUCTION MUST COMPLY WITH THE MOST STRINGENT APPLICABLE FEDERAL AND LOCAL FIRE, SAFETY, ENERGY AND ENVIRONMENTAL CODES. THIS DOCUMENT IS PROVIDED AND INTENDED SOLELY FOR THIS PARTICULAR PRODUCTION, AND DUPLICATION OR USE FOR ANY OTHER PURPOSE IS STRICTLY PROHIBITED.

COPYRIGHT © ADAM HONORÉ LIGHTING DESIGN. ALL RIGHTS RESERVED.



CHICKEN & BISCUITS

WRITTEN BY: DOUGLAS LYONS

DIRECTED BY: ZHALION LEVINGSTON

SCENIC DESIGN BY: LAWRENCE MOTEN III

COSTUME DESIGN BY: DEDE AYITE

LIGHTING DESIGN BY: ADAM HONORÉ

SOUND DESIGN BY: TWI MCCALLUM

HAIR/WIG & MAKEUP DESIGN BY: NIKIYA MATHIS

CONTACT

DESIGNER
ADAM HONORÉ
honorelighting@gmail.com
972.352.7329

PRODUCTION ELECTRICIAN
JEREMY WAHLERS
jeremy@jwprodtx.com
646.319.6802

ASSOCIATE DESIGNER
SHANNON CLARKE
shannon.clarke.lx@gmail.com
858.243.7628


ASSISTANT PE
JEREMY LANE
jlane.production@gmail.com
224.238.8902

PROGRAMMER
ALEX FETCHKO
fetchko27@gmail.com
908.938.7187

HOUSE ELECTRICIAN
CHRIS DOORNBOS
cdoornbos@gmail.com
646.342.7259

SCALE:	3/8" = 1'-0"	PLATE
DRAWN BY:	S. CLARKE	3
CREATED:	7/14/21	OF 4
DATE:	10/1/21	
FILE:	Chicken & Biscuits 10.1 SRC.vwx	


ELEVATION

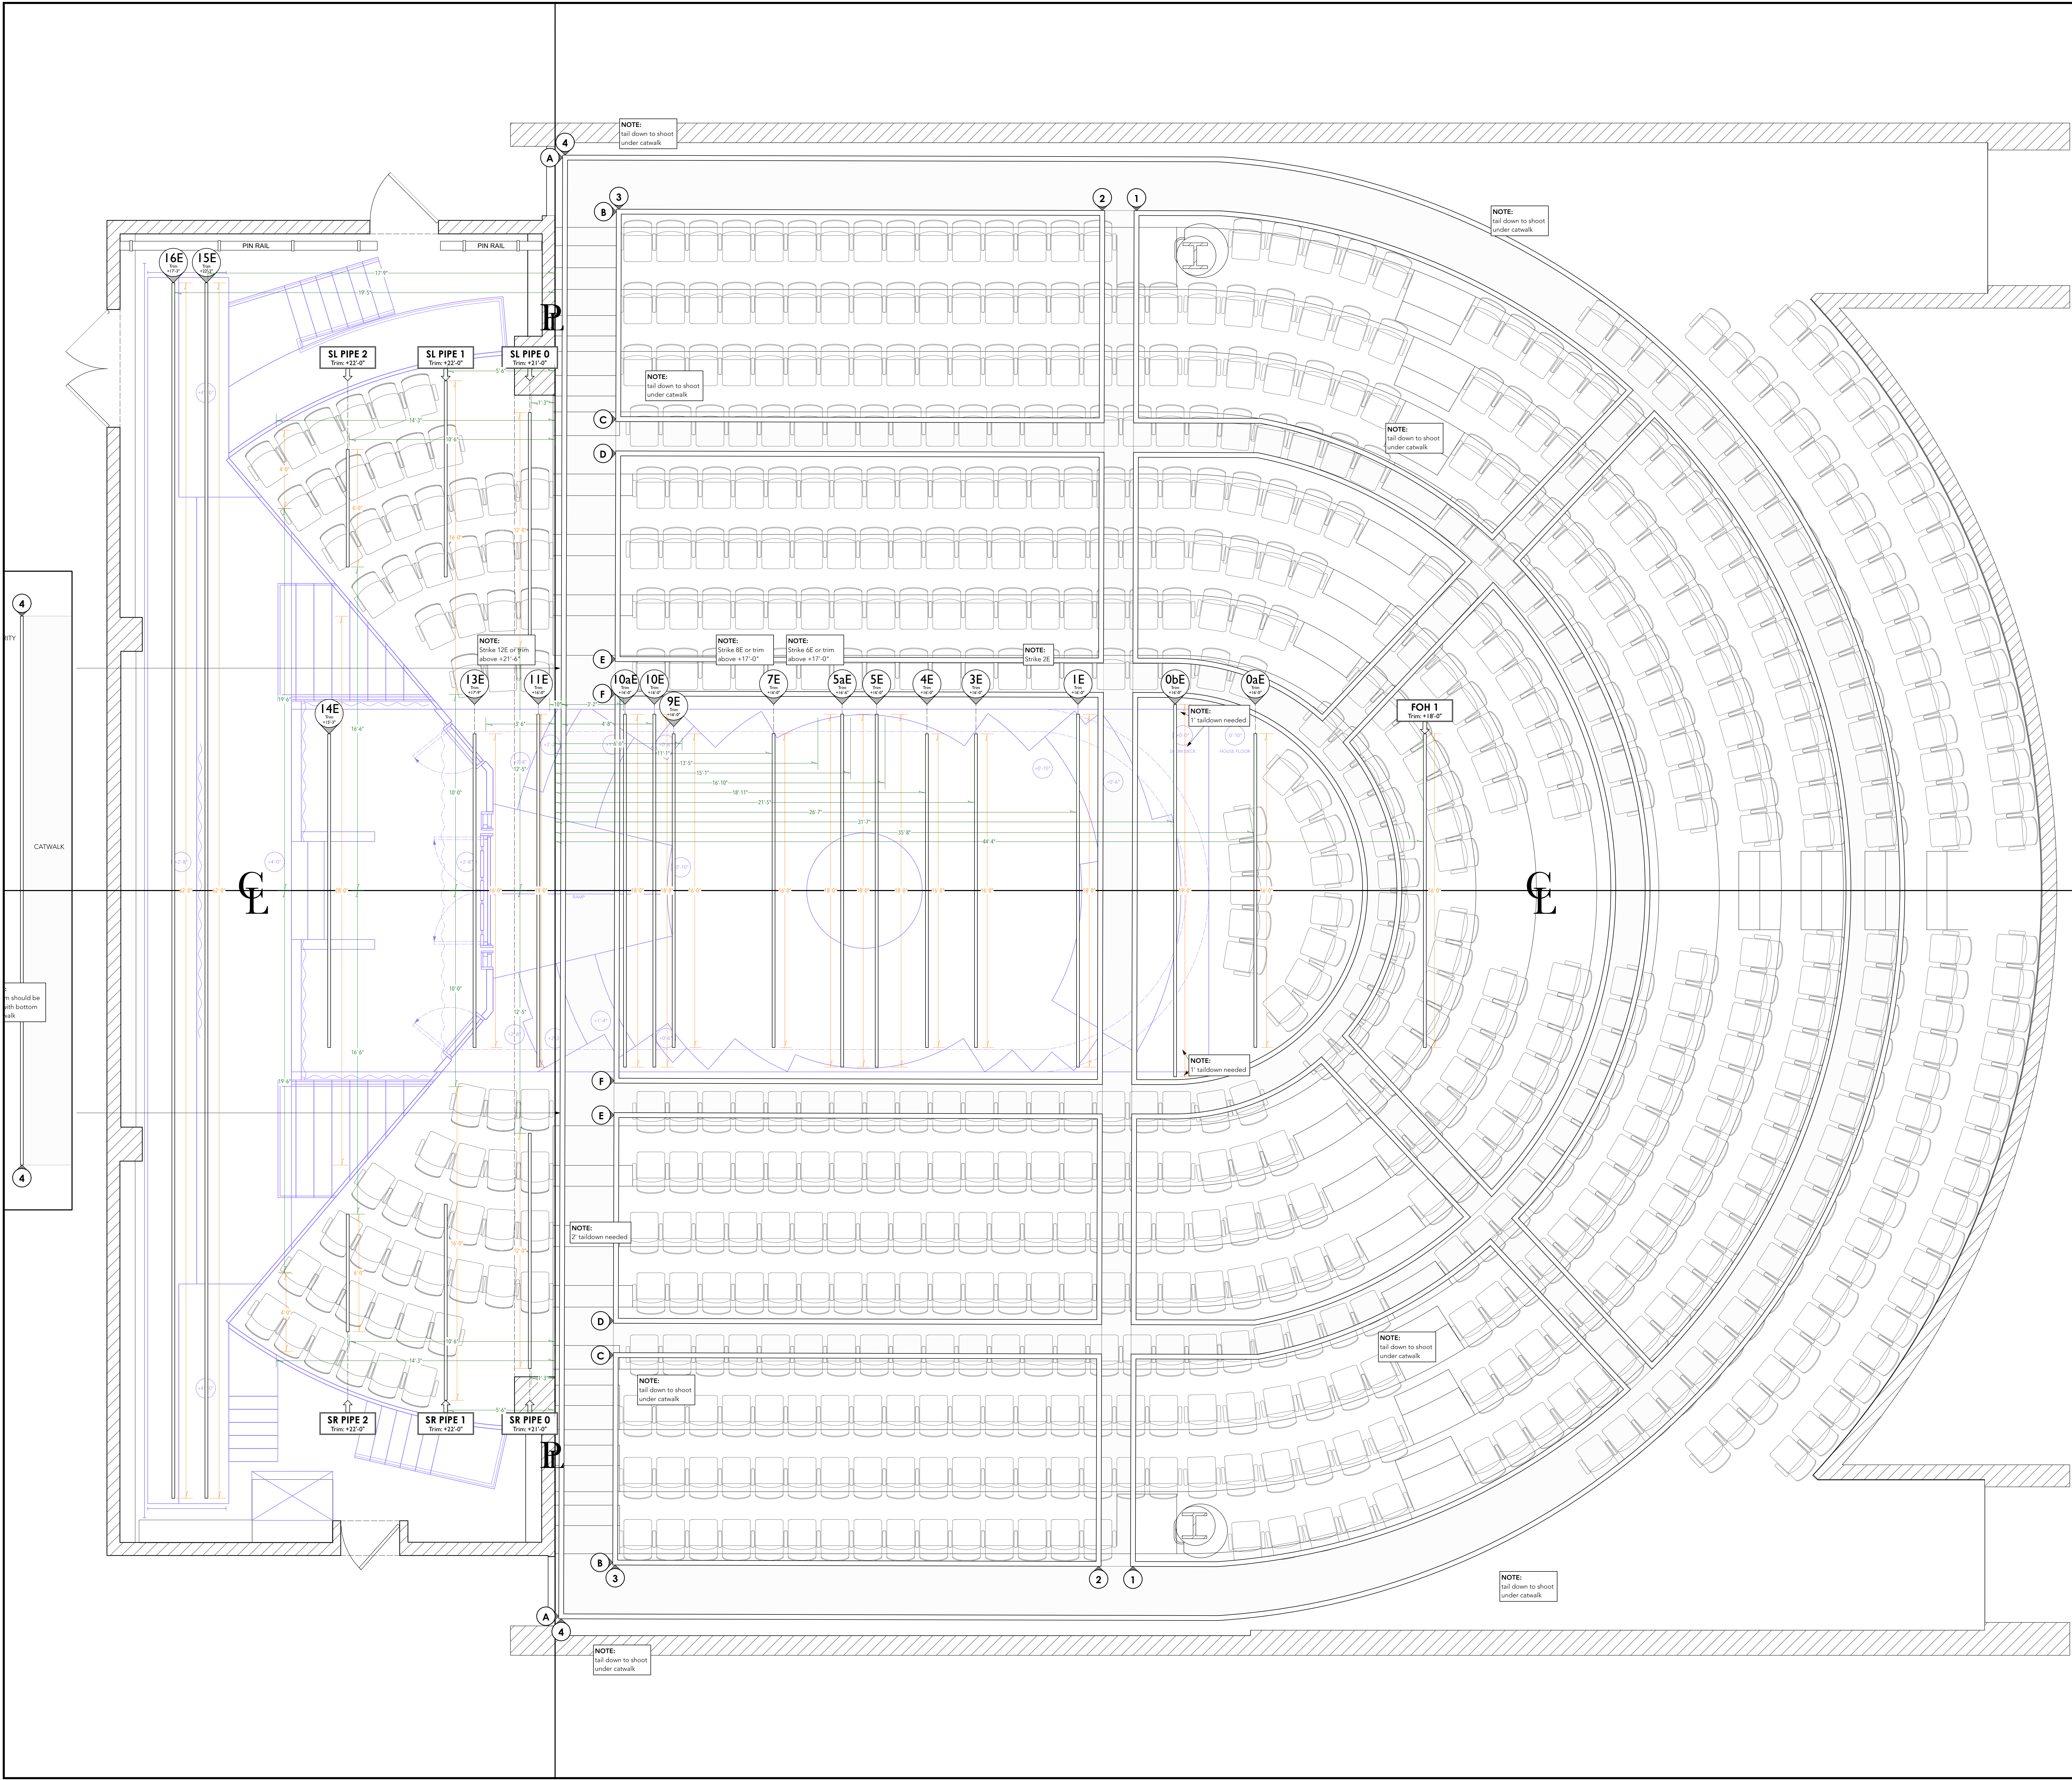

INSTRUMENT KEY

- ETC Source4 19'
- ETC Source4 26'
- ETC Source4 PAR WFL
- ETC Source4 LED Lustr 19'
- ETC Source4 LED Lustr 26'
- ETC Source4 LED Lustr 36'
- ETC Source4 LED Lustr 50'
- ETC Source4 LED Lustr 70'
- ETC ColorSource PAR RGBL Oval Medium Lens
- Martin MAC Encore Warm
- VL3500 Wash FX
- Martin MAC TW1

TYPICAL NOTATION

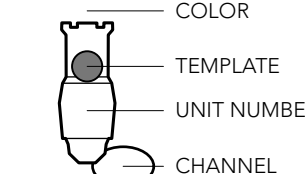

NOTES

Please consult designer before making any instrument or color substitutions
Please have extra R132, R119, and R114 available at focus
Greyed out units are not in use

REVISIONS

REVISION	DATE	DESCRIPTION	INITIALS
A	7/14/21	Initial Drafting	SR
B	8/2/21	Rough Plot	SR
C	8/18/21	Final Submission	SR
E	10/1/21	Opening Final	SR




CHICKEN & BISCUITS

WRITTEN BY: DOUGLAS LYONS
DIRECTED BY: ZHAULION LEVINGSTON
SCENIC DESIGN BY: LAWRENCE MOTEN III
COSTUME DESIGN BY: DEDE AYITE
LIGHTING DESIGN BY: ADAM HONORE
SOUND DESIGN BY: TWI MCCALLUM
HAIR/MAKEUP DESIGN BY: NIKIYA MATHIS

CONTACT

DESIGNER: ADAM HONORE
honorlighting@gmail.com
972.352.7329
ASSOCIATE DESIGNER: SHANNON CLARKE
shannon.clarke.lvl@gmail.com
858.243.7628
PRODUCTION ELECTRICIAN: JEREMY WAHLEBS
jeremy@jwpprod.com
646.319.6802
ASSISTANT PE: JEREMY LANE
jane.production@gmail.com
224.238.8902
PROGRAMMER: ALEX FETCHKO
fetcho27@gmail.com
908.938.7187
HOUSE ELECTRICIAN: CHRIS DOORNBOS
cdornbos@gmail.com
646.342.7259

VENUE: CIRCLE IN THE SQUARE
1633 Broadway
New York, NY 10019

SCALE: 3/8" = 1'-0"
DRAWN BY: S. CLARKE
CREATED: 7/14/21
DATE: 10/1/21
FILE: Chicken & Biscuits 10.1 SRC.vwx

PLATE
4
OF 4

POSTION LAYOUT