


THE LEGACY THEATRE

Stony Creek, CT

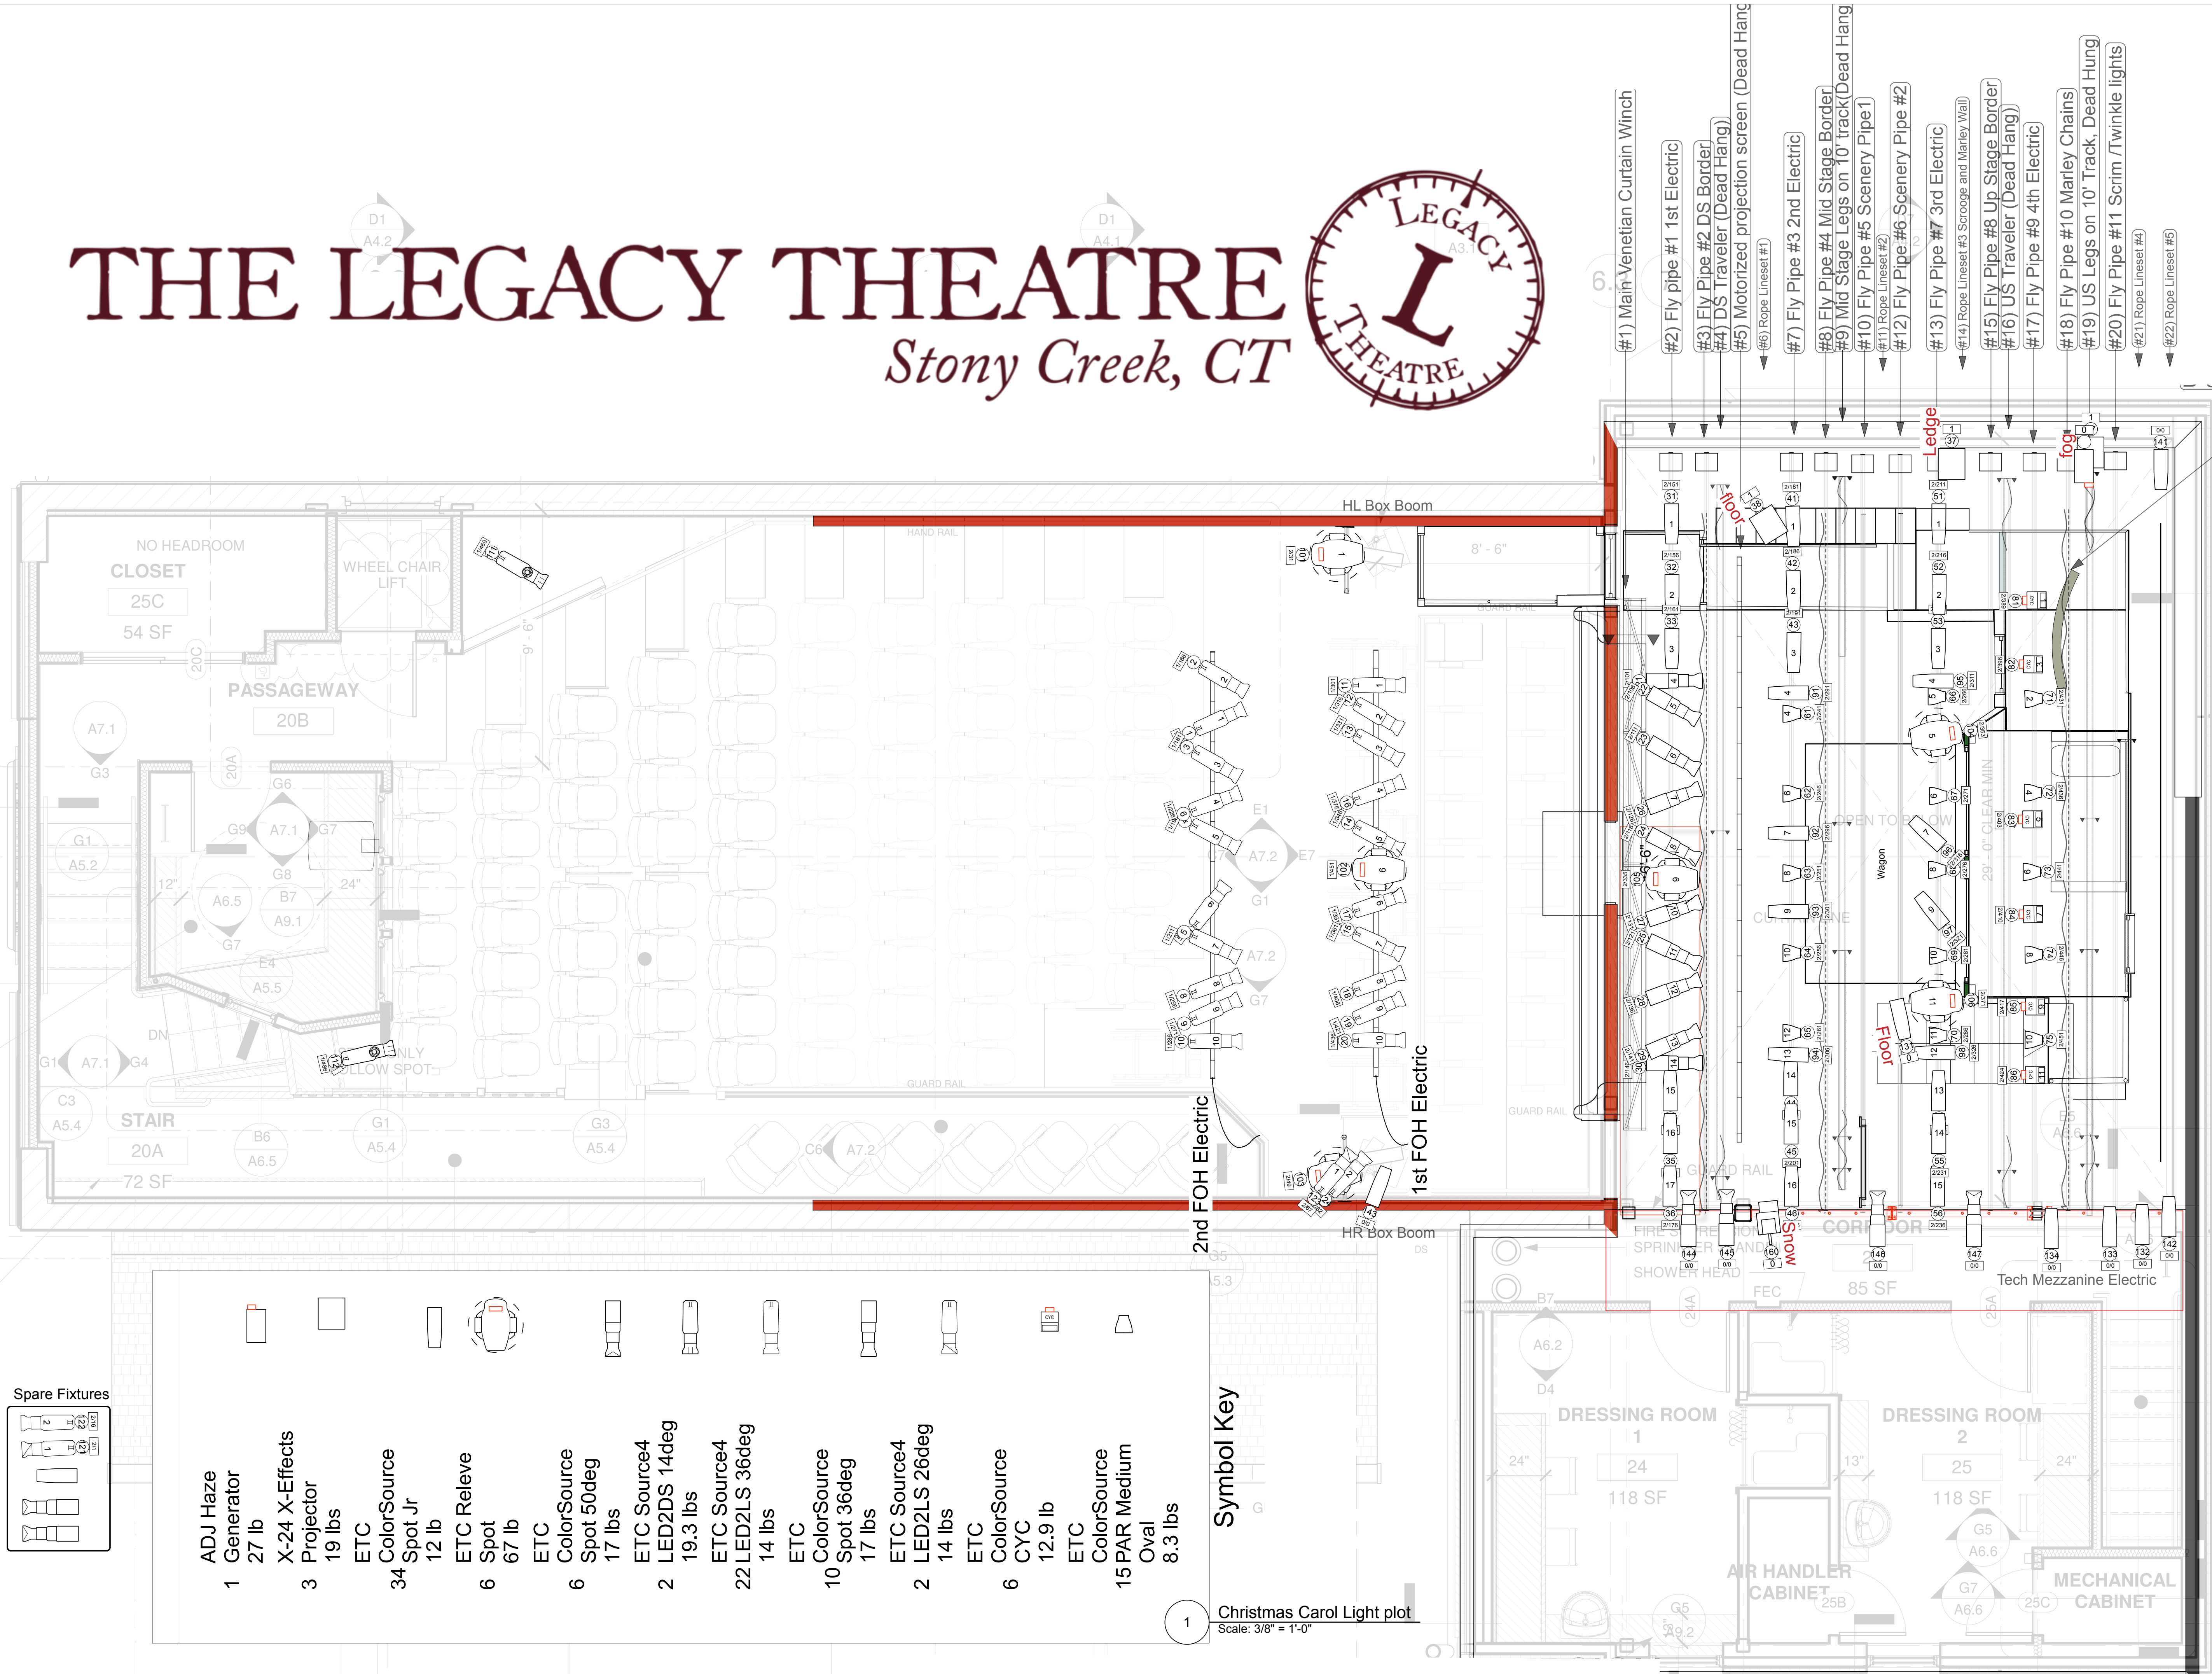

Director:
Keely Baisden Knudsen

Set and Lighting Design:
Jamie Burnett

LUMINOUS ENVIRONMENTS LLC

A Christmas Carol Light Plot

CAD FILE:
Legacy Theater A christmas Carol Set.vwx

SCALE: 3/8" = 1'-0"

DATE: 12/18/21

DRAWN BY: Set and Lighting Design:
Jamie Burnett

The Legacy Theatre Presents A Christmas Carol PLAN VIEW