


General Notes
1. Confirm Center line with rigger and art director before rigging point layout begins. Decide where "0,0" will be located in relationship to the building

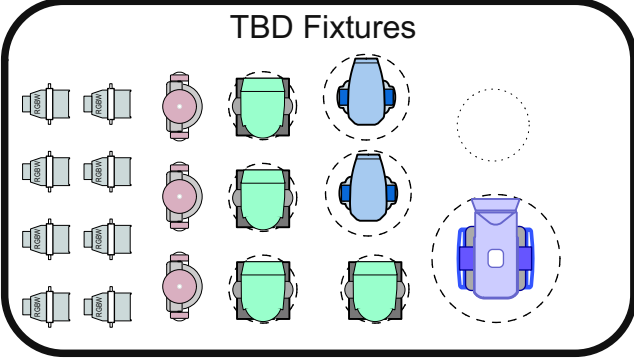

Symbol Key			Symbol Key		
Static Fixtures			Automated Fixtures		
Symbol	Description	Count	Symbol	Description	Count
	Martin RUSH PAR 2 Zoom	87		Magic Panel-FX	64
	Martin RUSH PAR 2 (Floor)	38		Clay Paky Mythos 2	124
	Solaris Flare RGBW	28		GLP Impression X4	85
	Color Kinetics iW Blast TRX 40deg	21		Robe Robin 1200 LED Wash Flown & Floor	53
	Color Kinetics iW Blast TRX 50deg	28		PRG ICON Beam 44 lb	13
	Mirror	35		PRG GC Best Boy HP 110 lb	8
				Light Control PRG GC Followspot Controller	3
				Ayrton Diablo 48 lb	31
				PRG Best Boy HP 110 lb	16

THIS DRAWING REPRESENTS VISUAL CONCEPTS, LIGHTING FIXTURE PLACEMENT & ERECTING SUGGESTIONS ONLY!!!!

This document and the ideas incorporated herein, as an instrument of professional service, are the property of Lee Rose, and are not to be used, in whole or part, for any other project without the prior written authorization of Lee Rose.

This document may not be reproduced or modified in any way without prior written consent of Lee Rose.


© Lee Rose Designs - 2021 (all rights reserved)

REVISIONS		
Rev #	Date	Notes
A	10/23/21	Preliminary Plot - Added 2022 Set, changed Truss 1 & 2 Sizes, shifted trusses to match new set.
B	10/28/21	Shifted Magic Panel Trusses back 2'0", cleaned up sheets for publishing.
C	11/3/21	Magic Panels swapped for Magic Panel-FX, VL2600 swapped for Diablos, VL3500 swapped for Best Boys
D	11/8/2021	Moved some Robe Robins on to vertical truss to clear video screens

SCALE: 1/4" = 1'0"

Plot Status: SHOW


Production Design:	Joe Stewart & Patrick Adair
Gaffer:	Tony Ward
Drawn By:	L. Rose/C. Pieratt
CAD File Name:	NYRE22_V1_11_23_21_LR_v 2021.vwx
Date:	12/26/2021

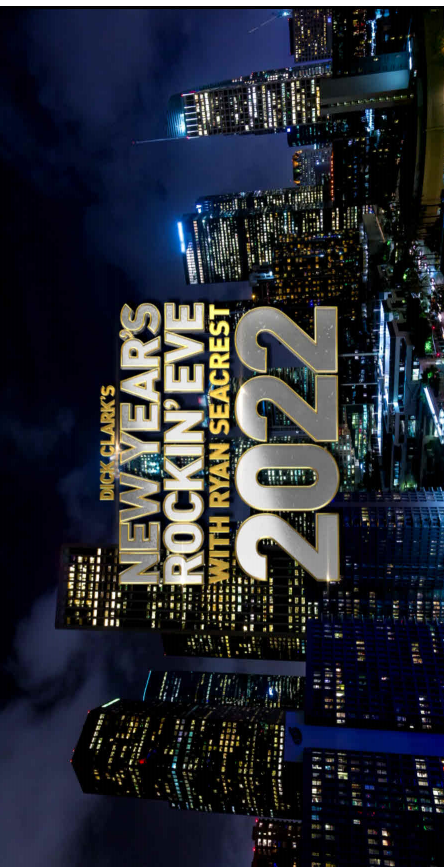


**DICK CLARK'S
NEW YEAR'S
ROCKIN' EVE
2022
with
RYAN SEACREST**

Flown Light
Plot

LX
Sheet 2 of 6

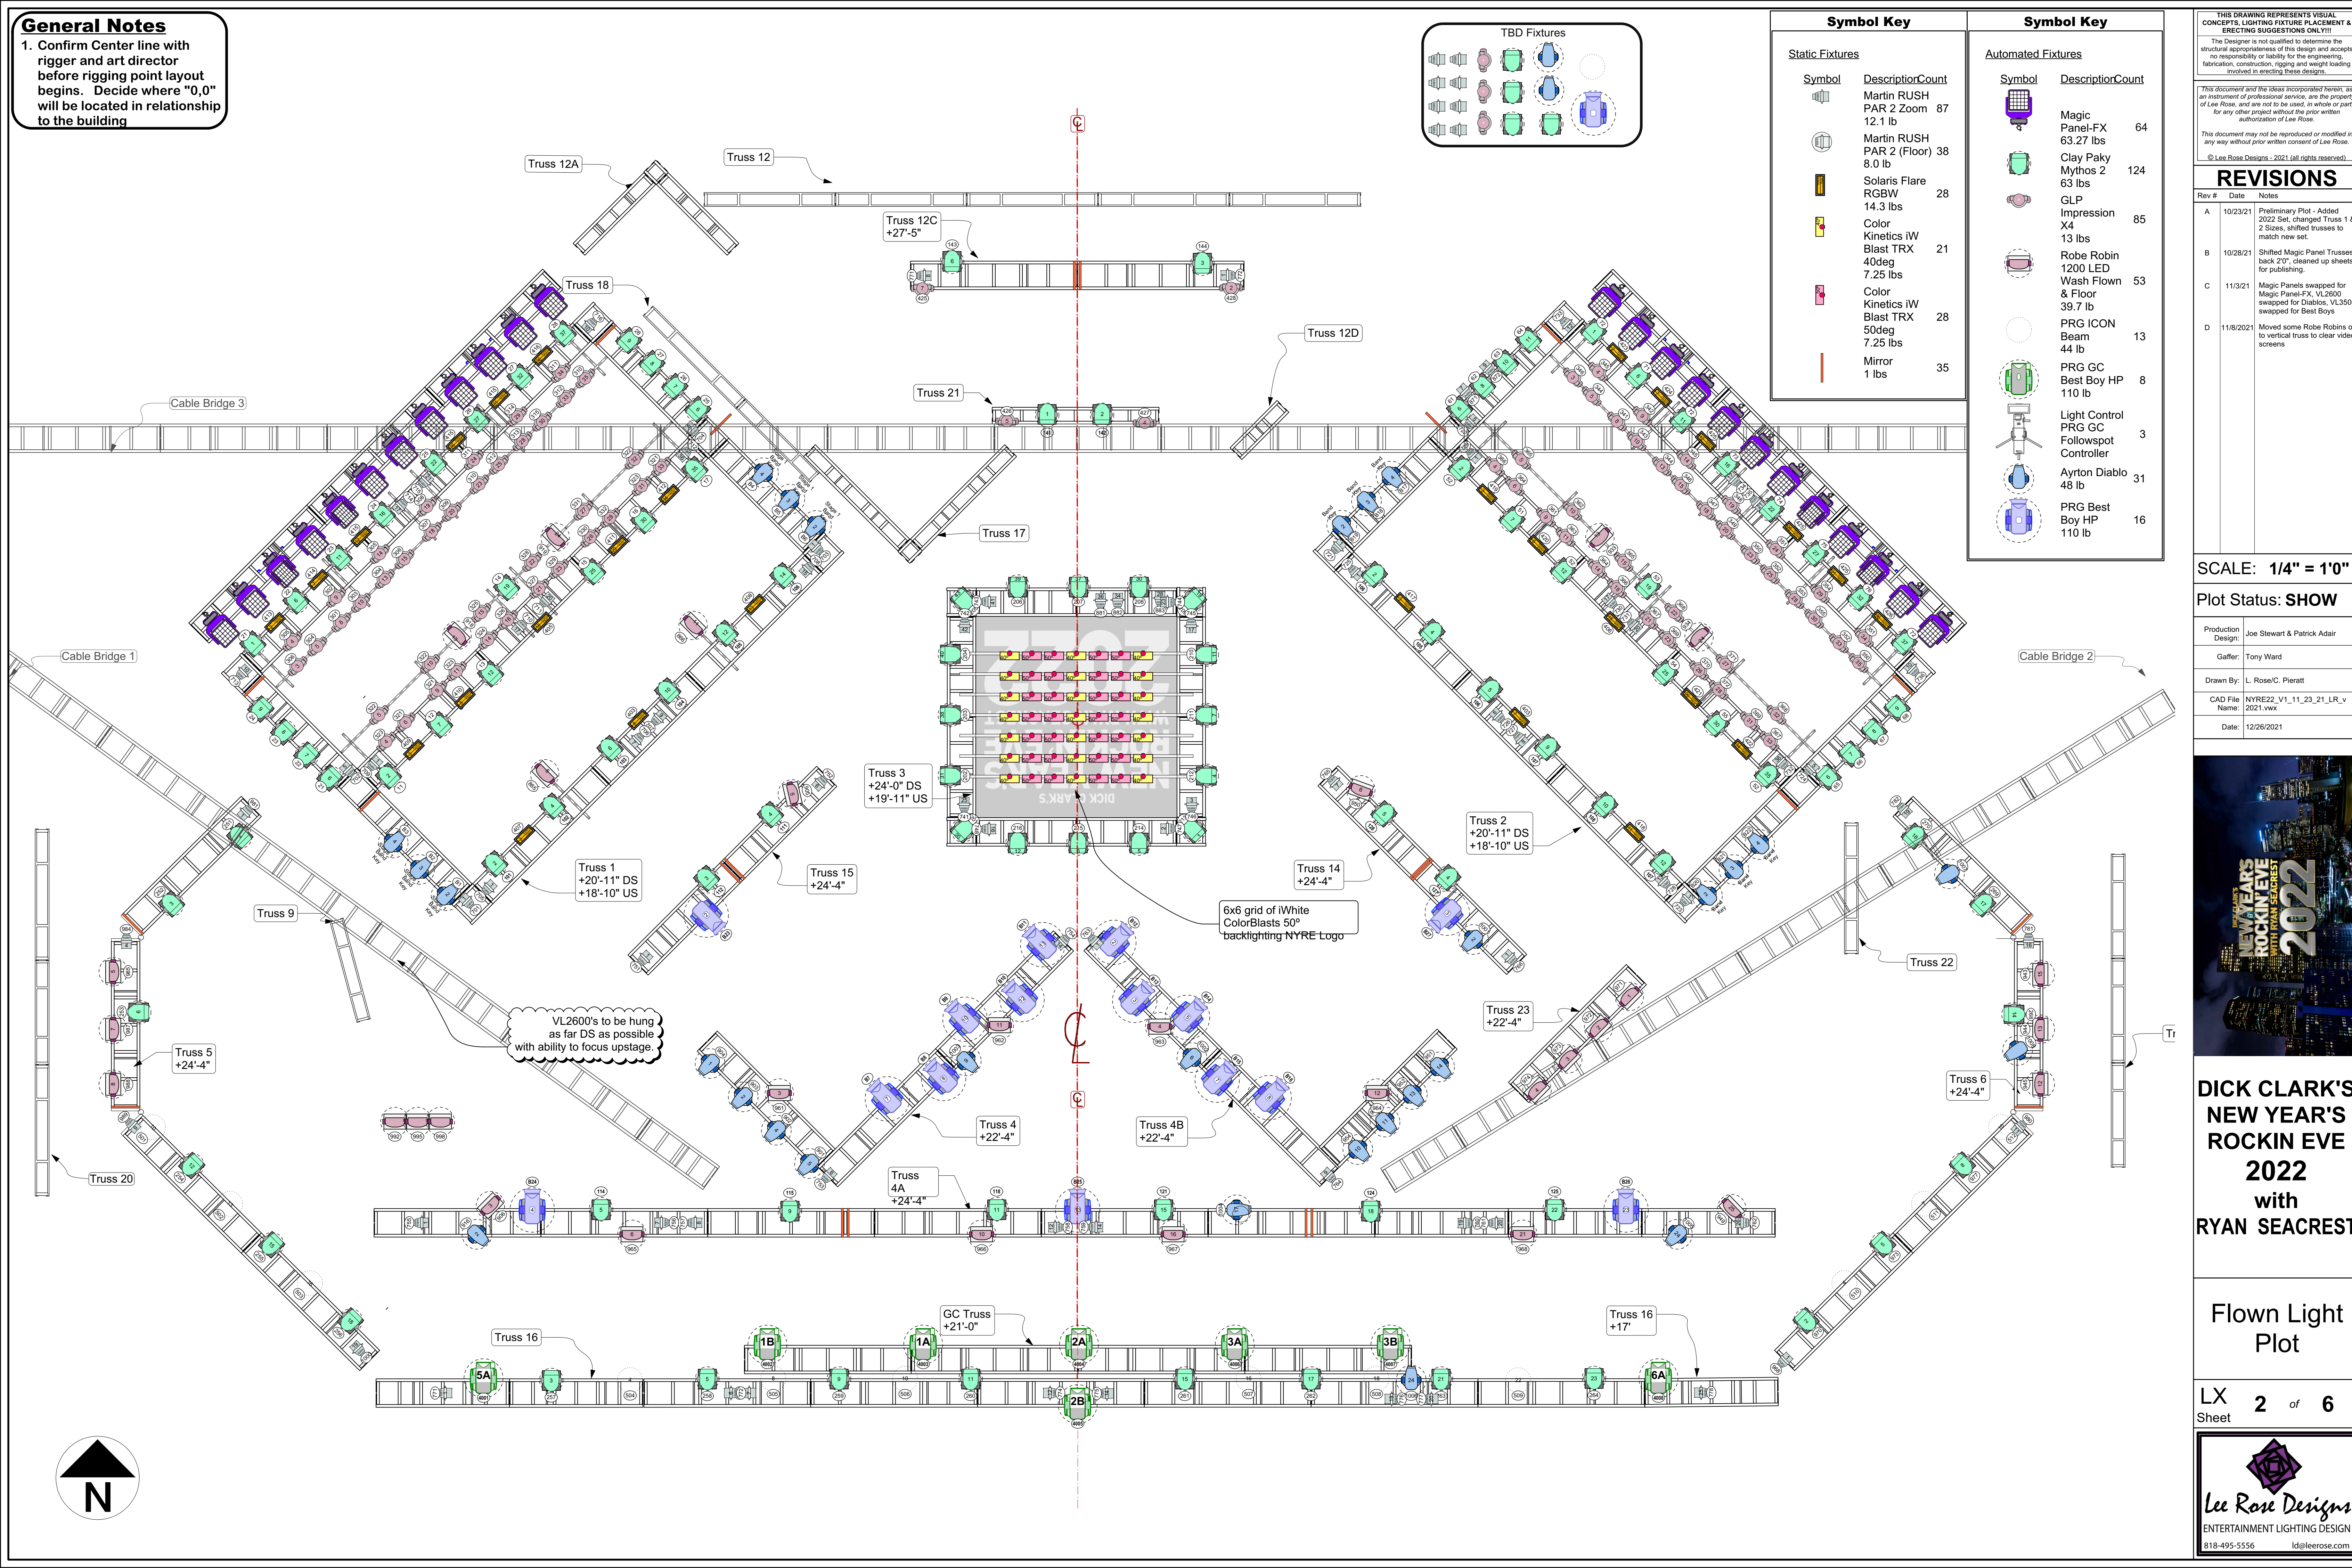

General Notes
1. Confirm Center line with rigger and art director before rigging point layout begins. Decide where "0,0" will be located in relationship to the building

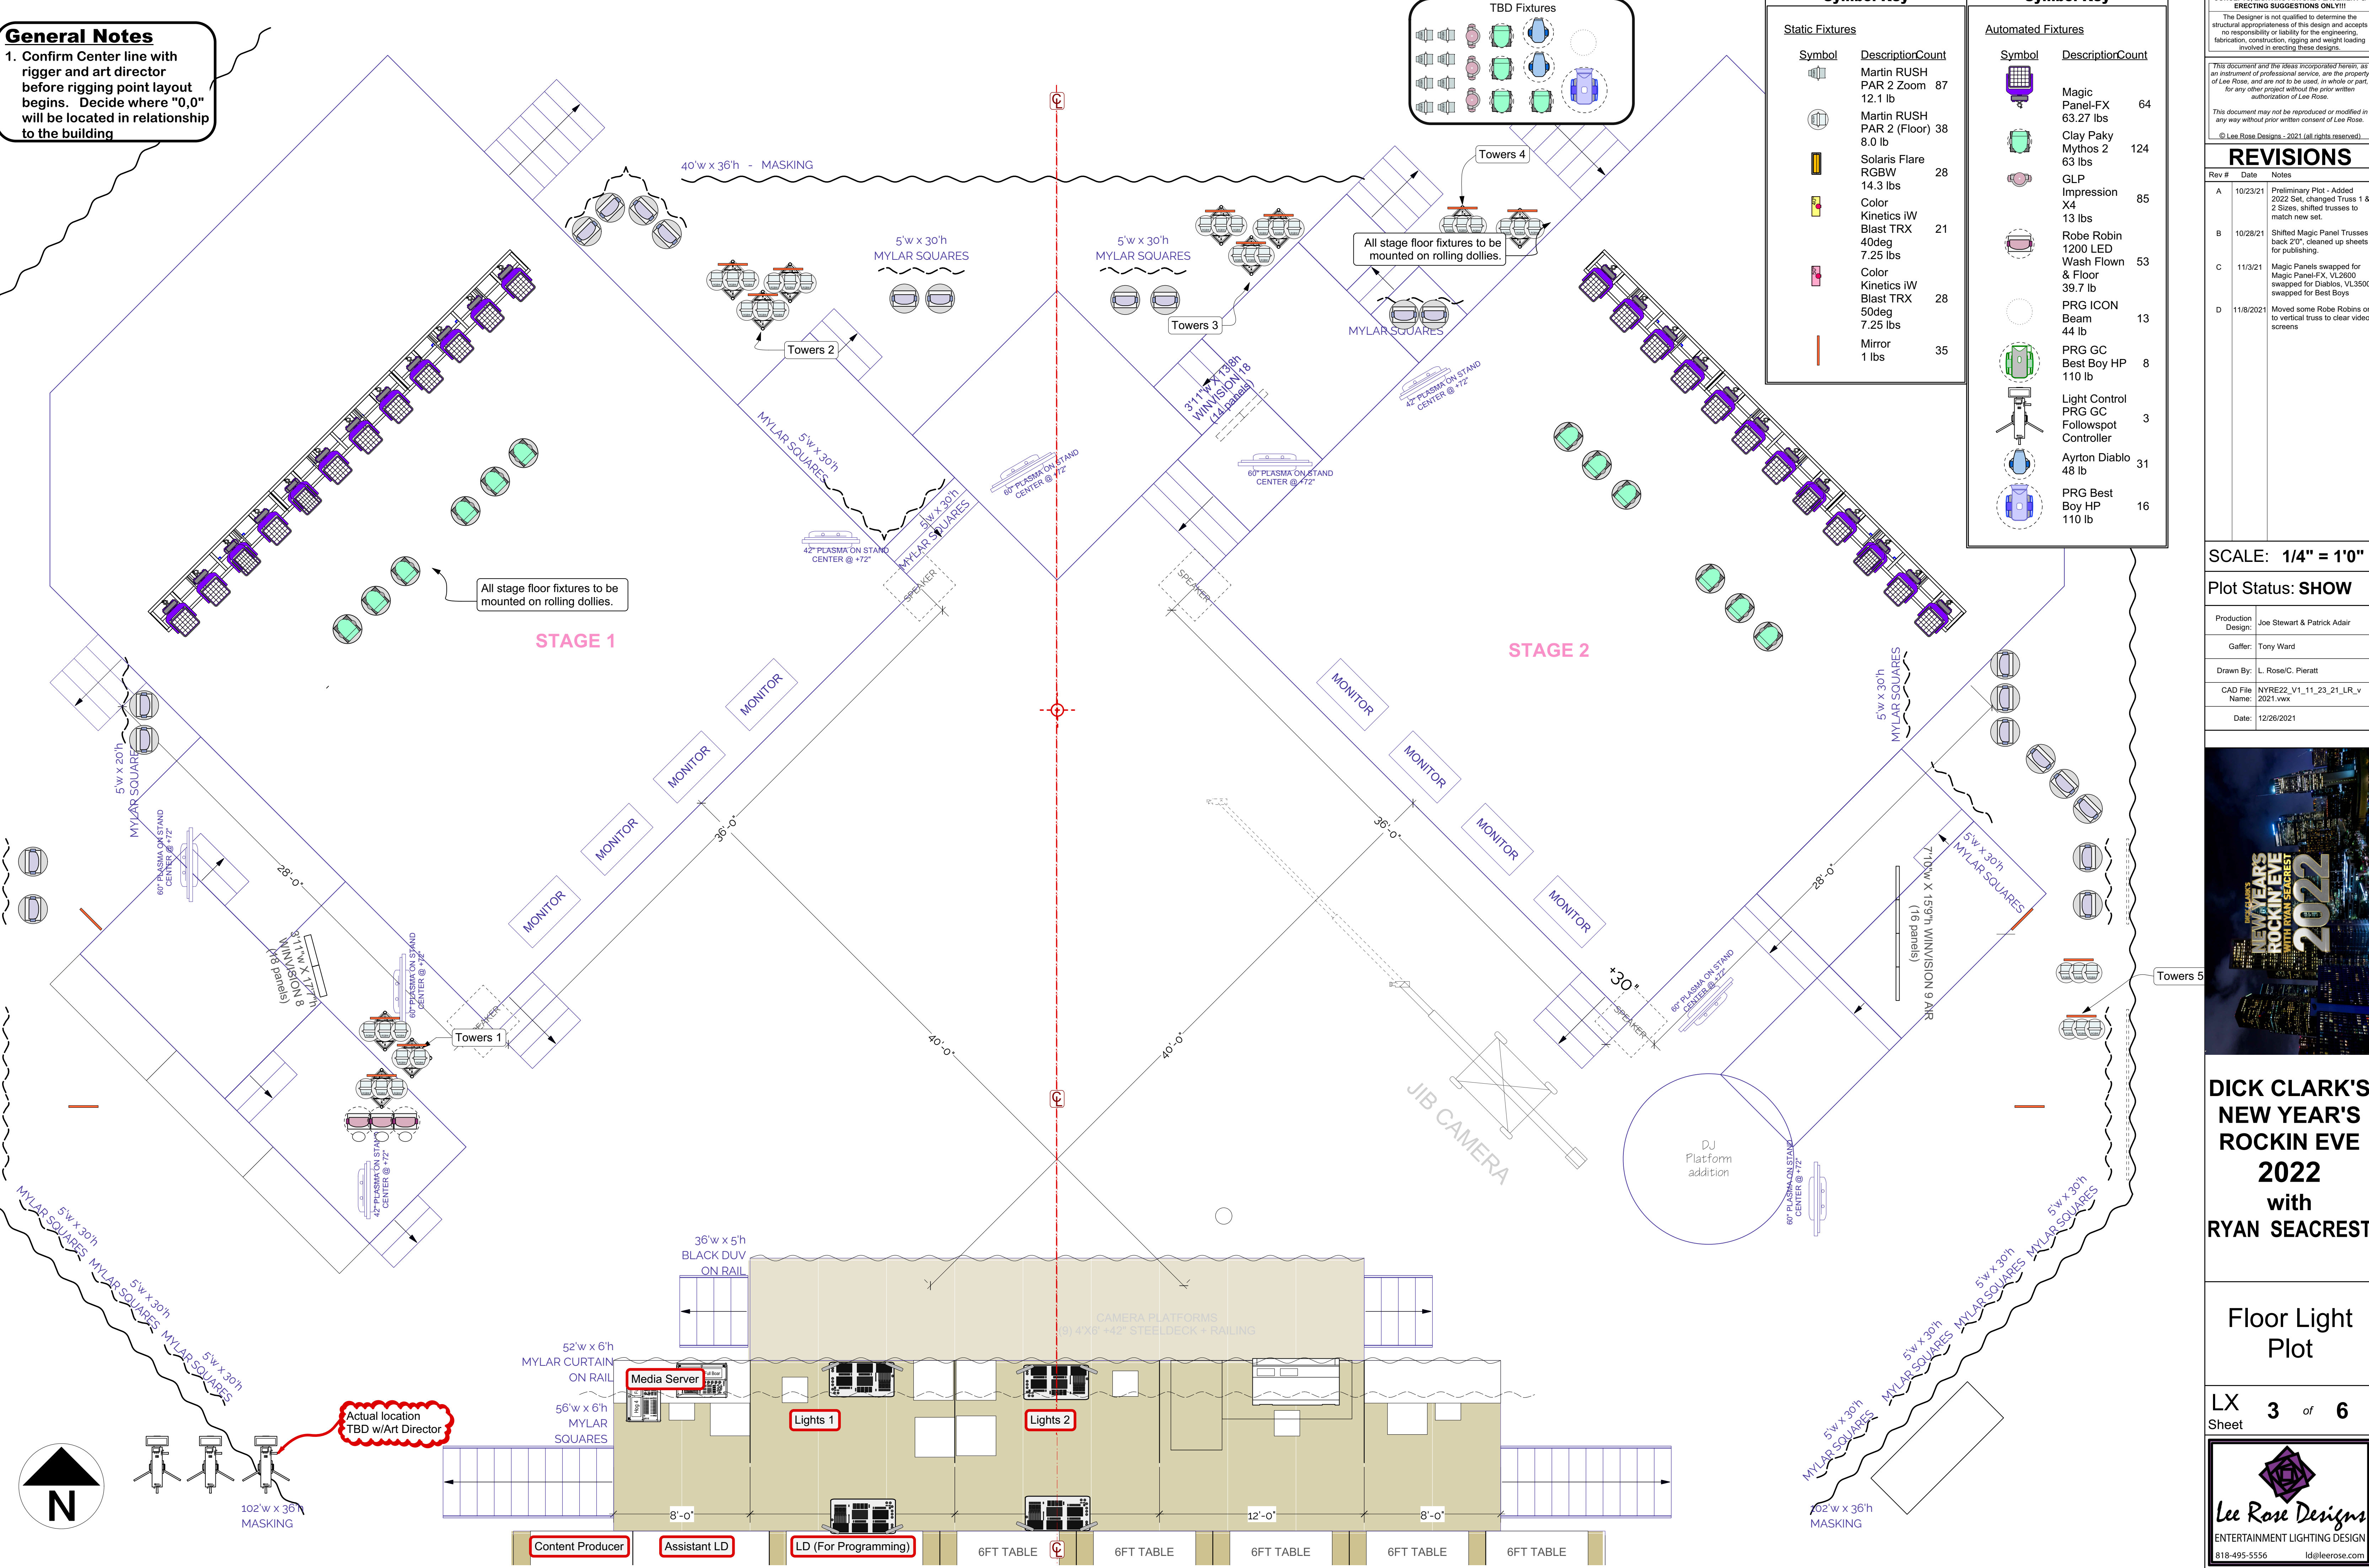

General Notes
1. Confirm Center line with rigger and art director before rigging point layout begins. Decide where "0,0" will be located in relationship to the building

THIS DRAWING REPRESENTS VISUAL CONCEPTS, LIGHTING FIXTURE PLACEMENT & ERECTING SUGGESTIONS ONLY!!!!
The Designer is not qualified to determine the structural appropriateness of this design and accepts no responsibility or liability for the engineering, fabrication, construction, rigging and weight loading involved in erecting these designs.
This document and the ideas incorporated herein, as an instrument of professional service, are the property of Lee Rose, and are not to be used, in whole or part, for any other project without the prior written authorization of Lee Rose.
This document may not be reproduced or modified in any way without prior written consent of Lee Rose.
© Lee Rose Designs - 2021 (all rights reserved)


REVISIONS

Rev #	Date	Notes
A	10/23/21	Preliminary Plot - Added 2022 Set, changed Truss 1 & 2 Sizes, shifted trusses to match new set.
B	10/28/21	Shifted Magic Panel Trusses back 2'0", cleaned up sheets for publishing.
C	11/3/21	Magic Panels swapped for Magic Panel-FX, VL2600 swapped for Diablos, VL3500 swapped for Best Boys
D	11/8/2021	Moved some Robe Robins on to vertical truss to clear video screens

SCALE: 1/4" = 1'0"

Plot Status: SHOW


Production Design:	Joe Stewart & Patrick Adair
Gaffer:	Tony Ward
Drawn By:	L. Rose/C. Pieratt
CAD File Name:	NYRE22_V1_11_23_21_LR_v 2021.vwx
Date:	12/26/2021



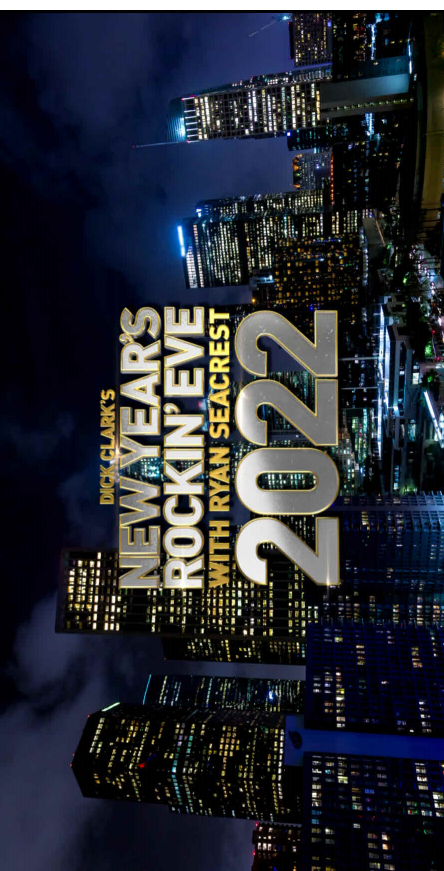


**DICK CLARK'S
NEW YEAR'S
ROCKIN' EVE
2022
with
RYAN SEACREST**

Truss Plot

LX 4 of 6
Sheet

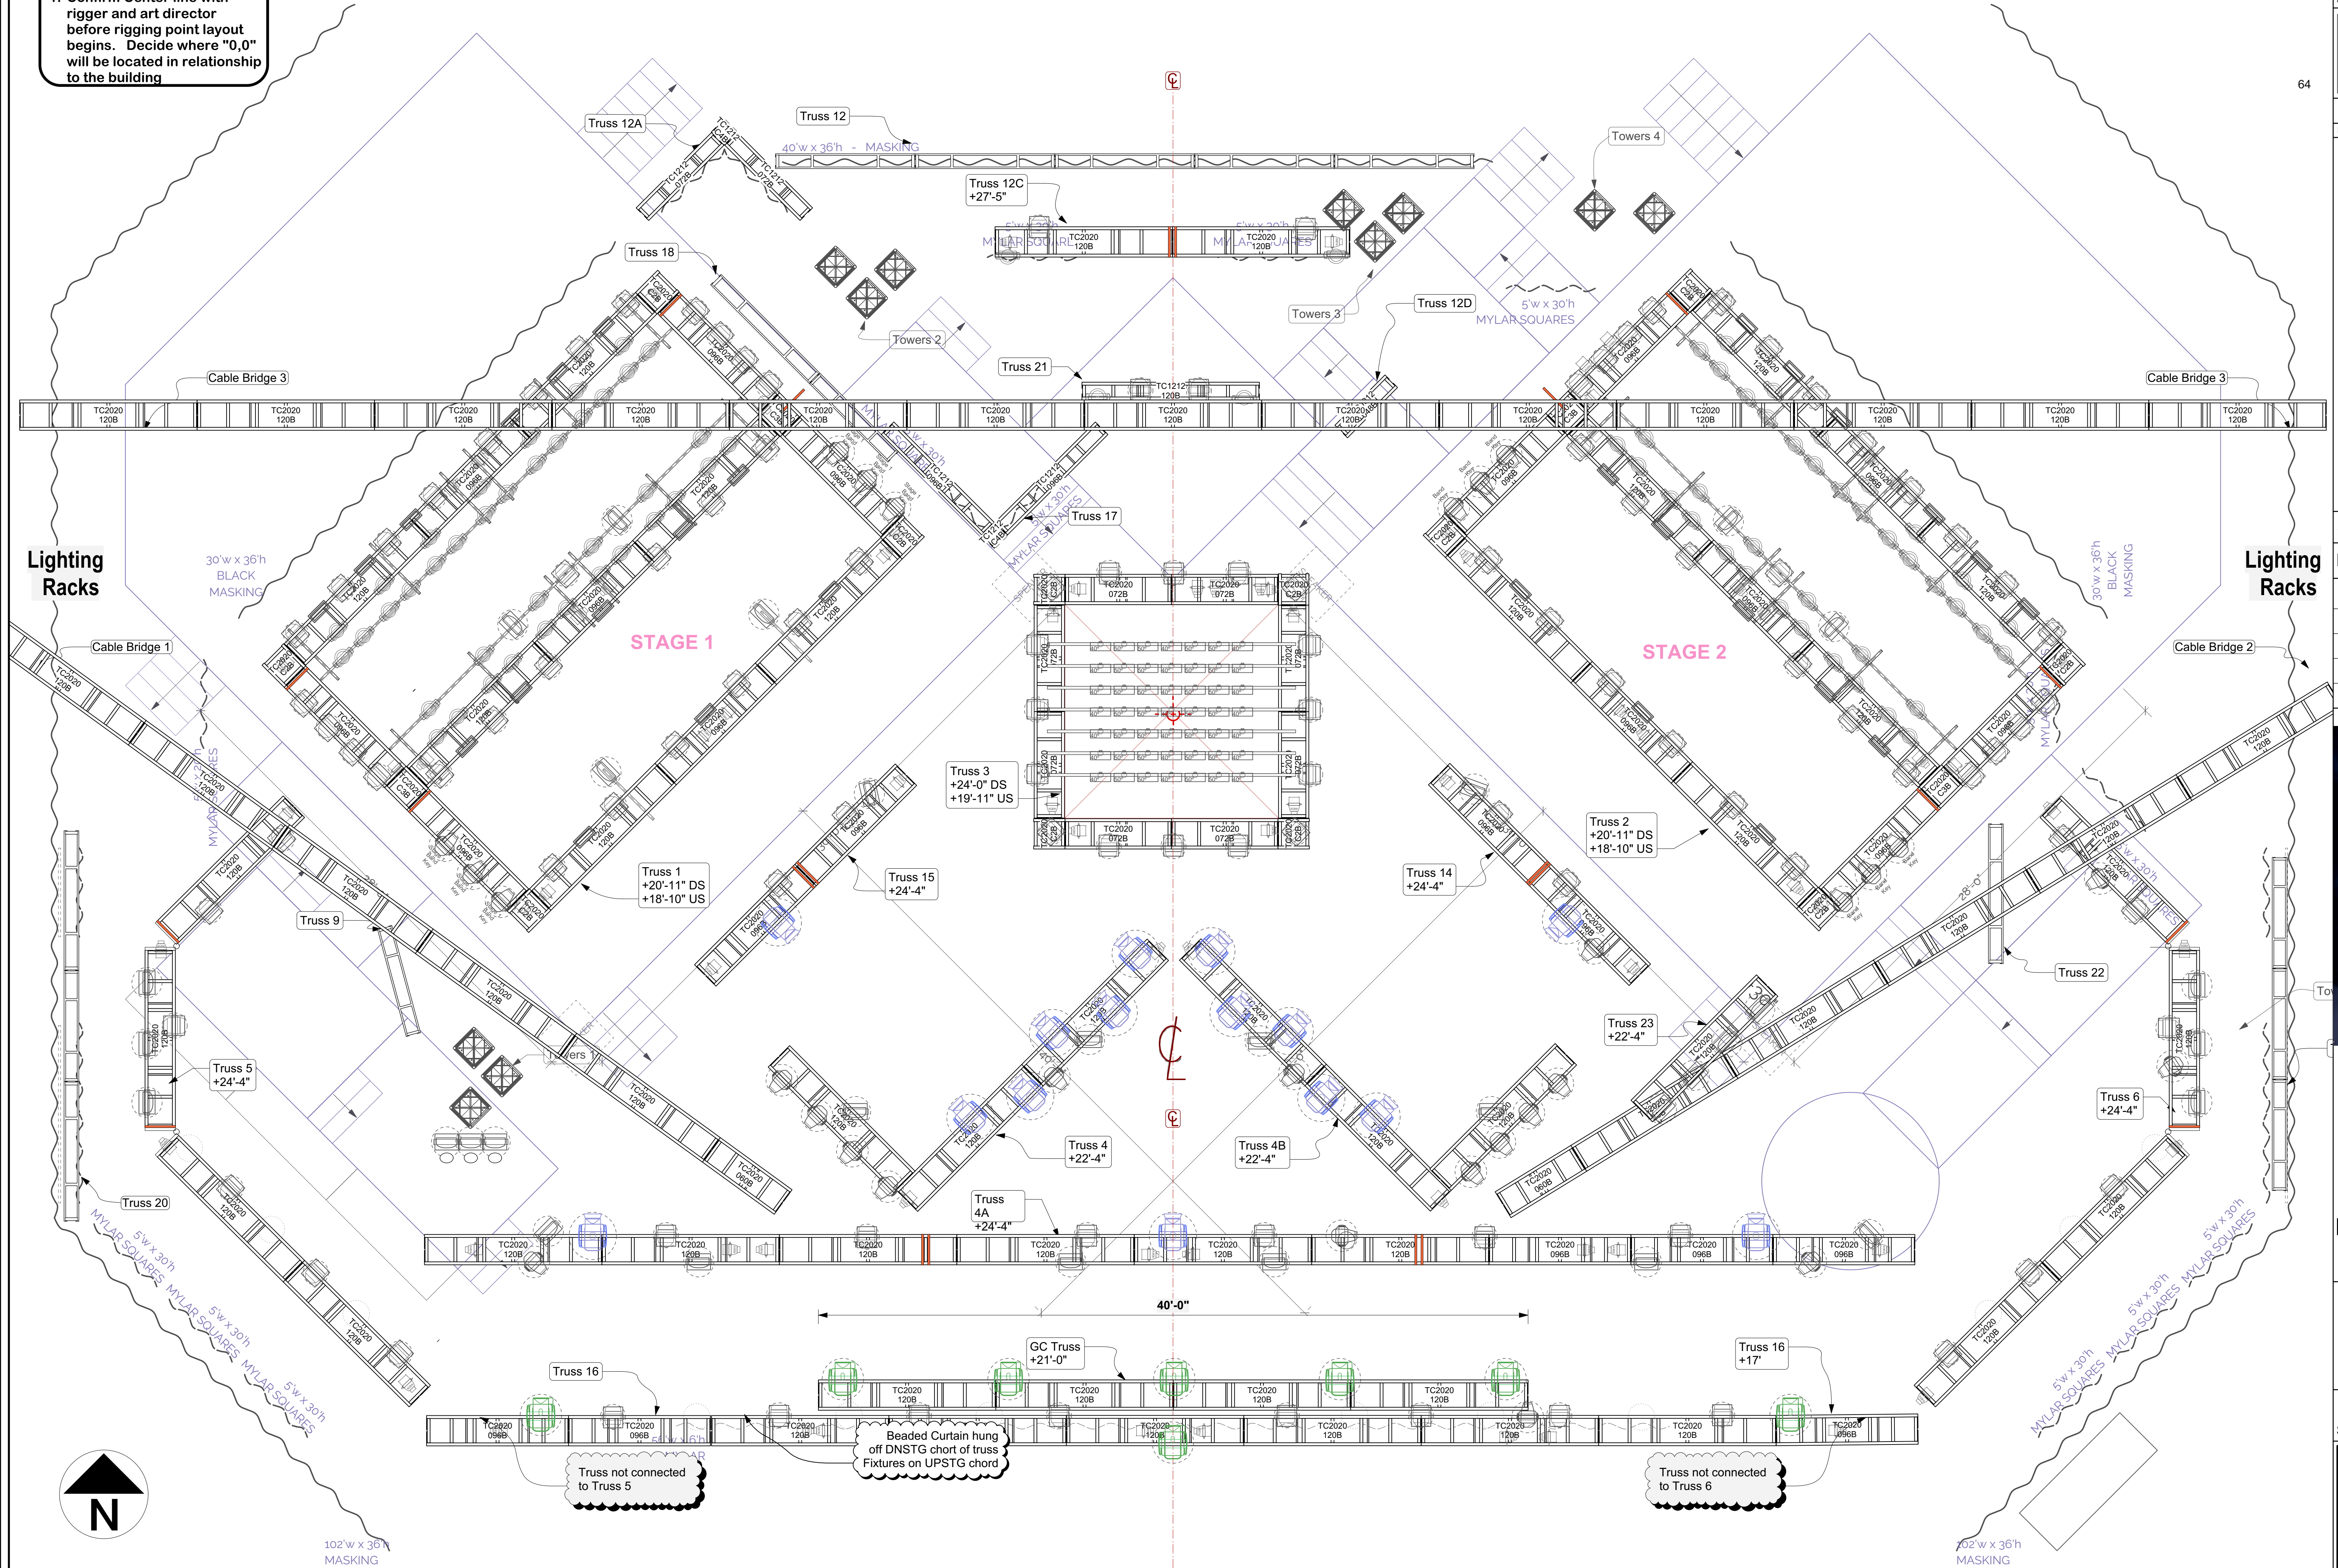

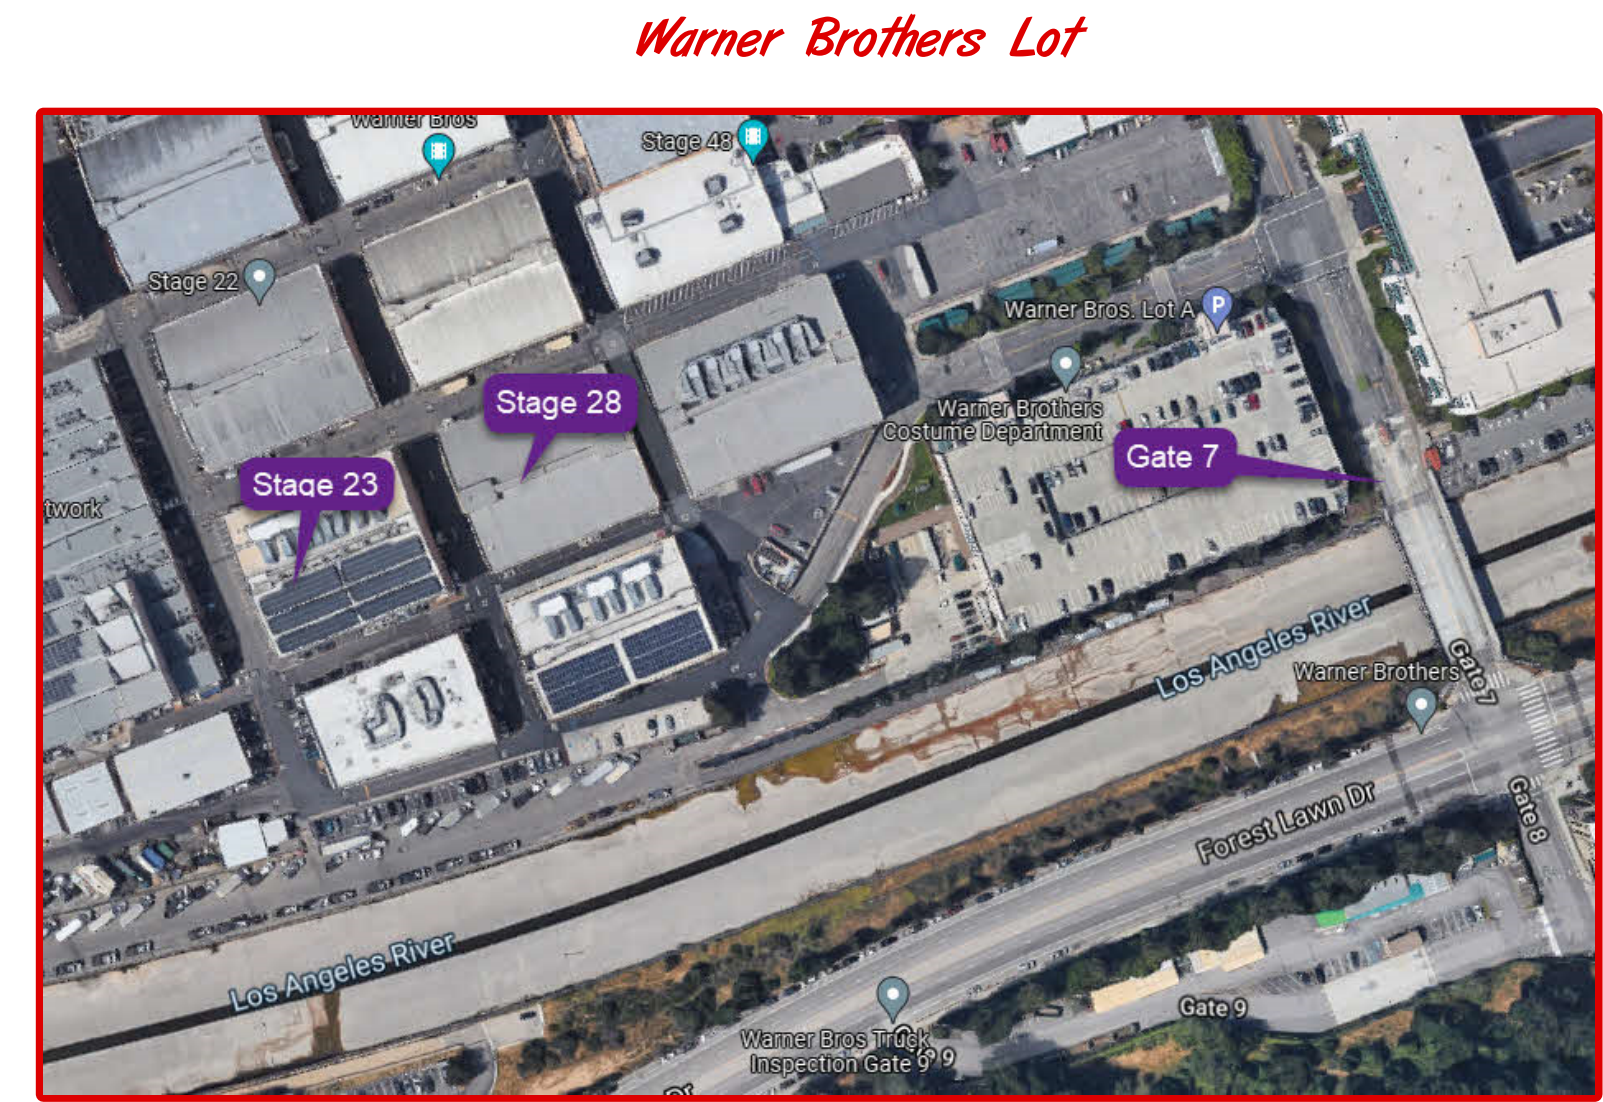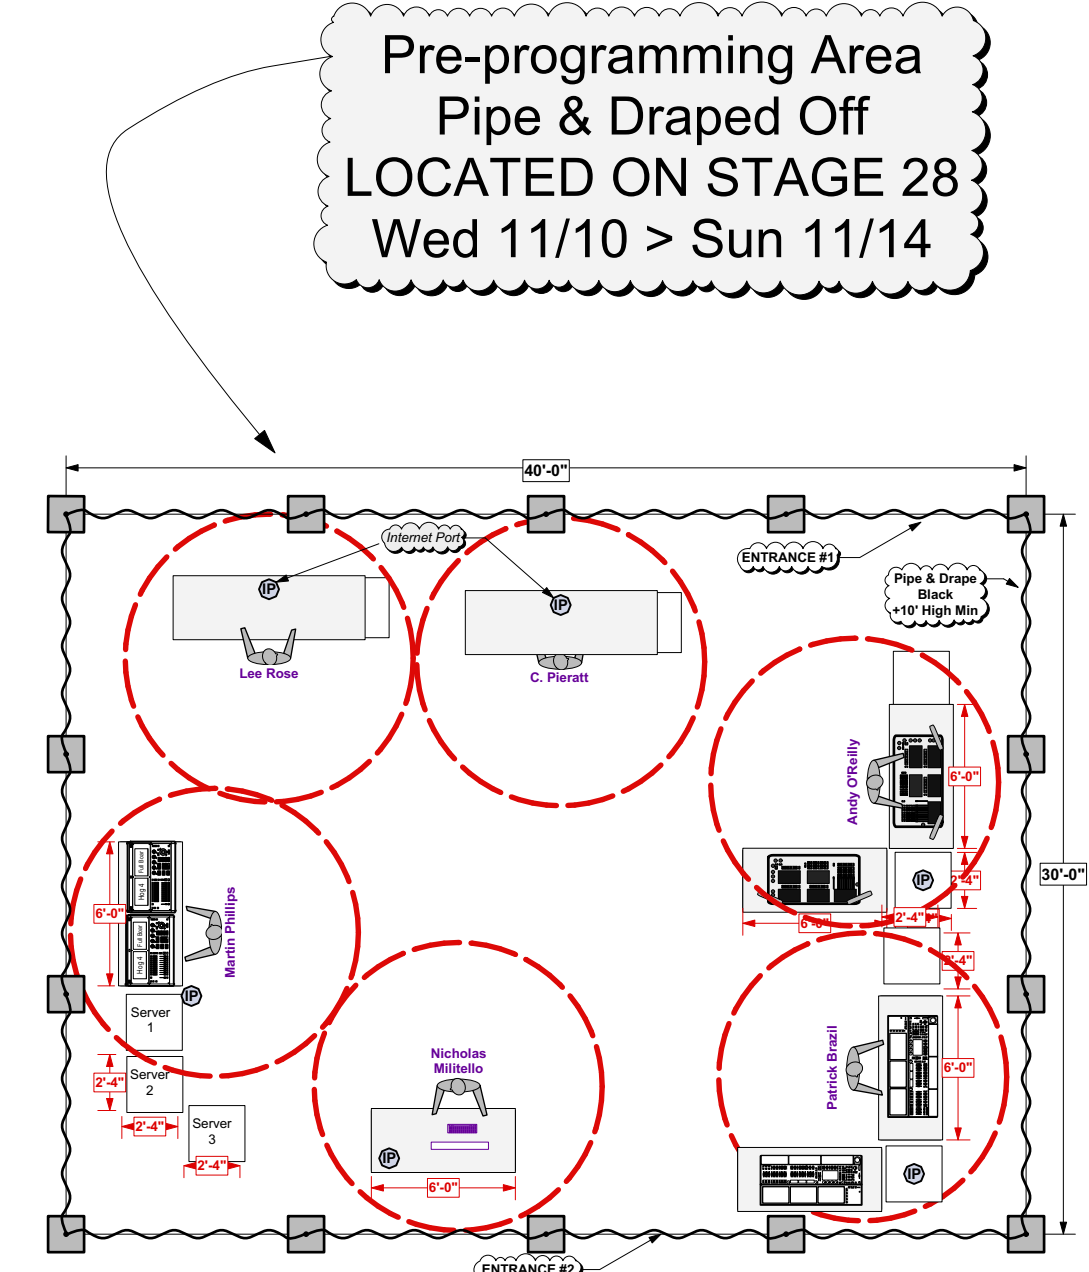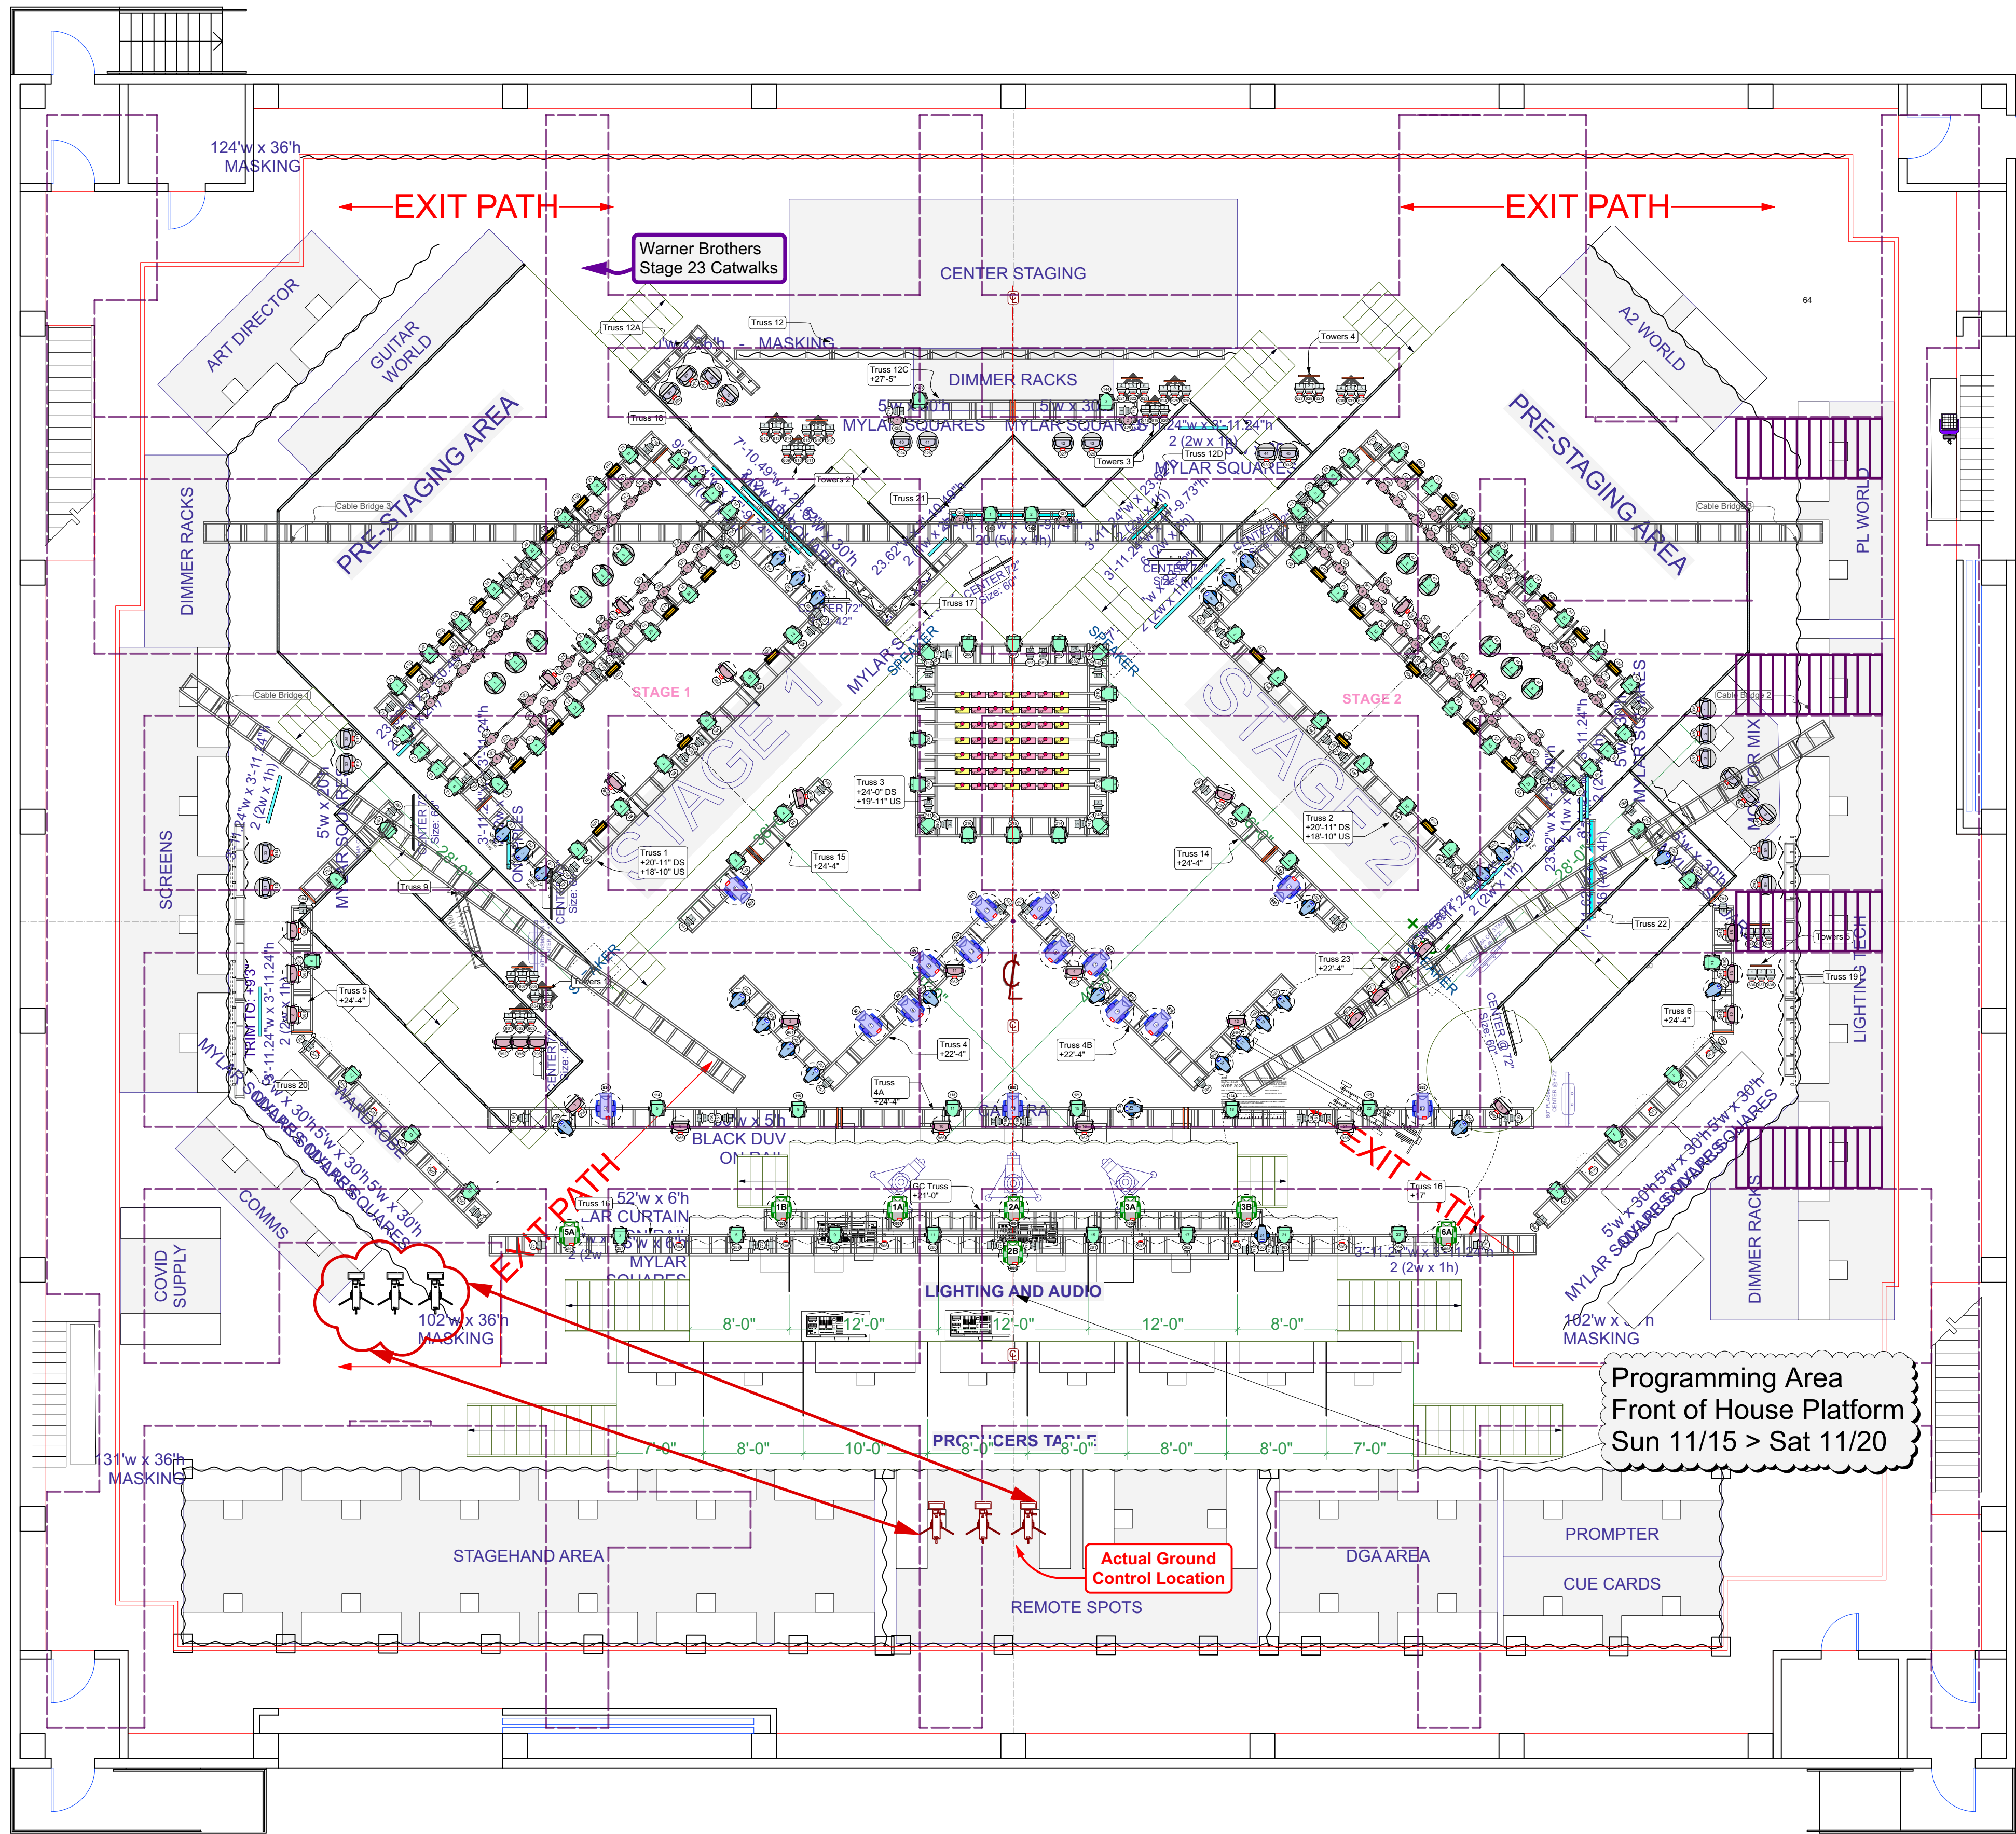

THIS DRAWING REPRESENTS VISUAL CONCEPTS, LIGHTING FIXTURE PLACEMENT & ERECTING SUGGESTIONS ONLY!!!!

The Designer is not qualified to determine the structural appropriateness of this design and accepts no responsibility or liability for the engineering, fabrication, construction, rigging and weight loading involved in erecting these designs.

This document and the ideas incorporated herein, as an instrument of professional service, are the property of Lee Rose, and are not to be used, in whole or part, for any other project without the prior written authorization of Lee Rose.

This document may not be reproduced or modified in any way without prior written consent of Lee Rose.


© Lee Rose Designs - 2021 (all rights reserved)

REVISIONS		
Rev #	Date	Notes
A	10/23/21	Preliminary Plot - Added 2022 Set, changed Truss 2 Sizes, shifted trusses to match new set.
B	10/28/21	Shifted Magic Panel Trusses back 2'0", cleaned up sheets for publishing.
C	11/3/21	Magic Panels swapped for Magic Panel-FX, VL2600 swapped for Diablos, VL3500 swapped for Best Boys
D	11/8/2021	Moved some Robe Robins on to vertical truss to clear video screens

SCALE: 1/8" = 1'0"

Plot Status: **SHOW**




Production Design:	Joe Stewart & Patrick Adair
Gaffer:	Tony Ward
Drawn By:	L. Rose/C. Pieratt
CAD File Name:	NYRE22_V1_11_23_21_LR_v 2021.vwx
Date:	12/26/2021

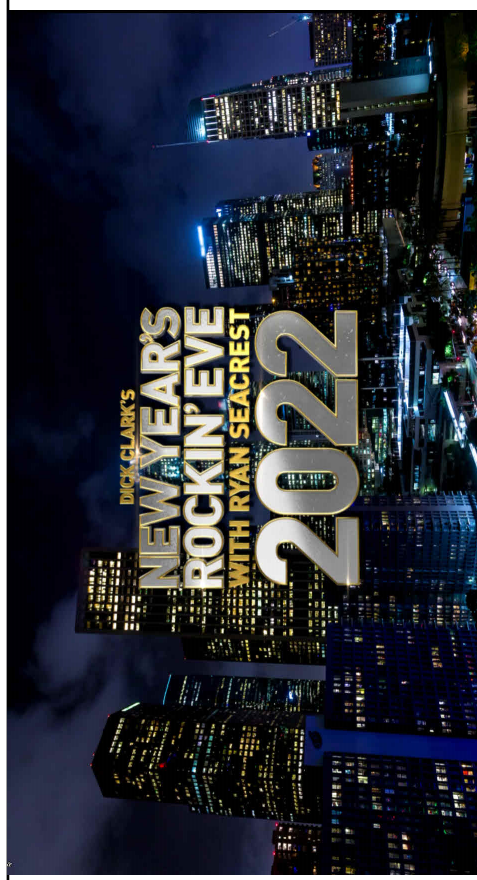

DICK CLARK'S
NEW YEAR'S
ROCKIN' EVE
2022
with
RYAN SEACREST

Full Room
Layout

LX
Sheet 5 of 6

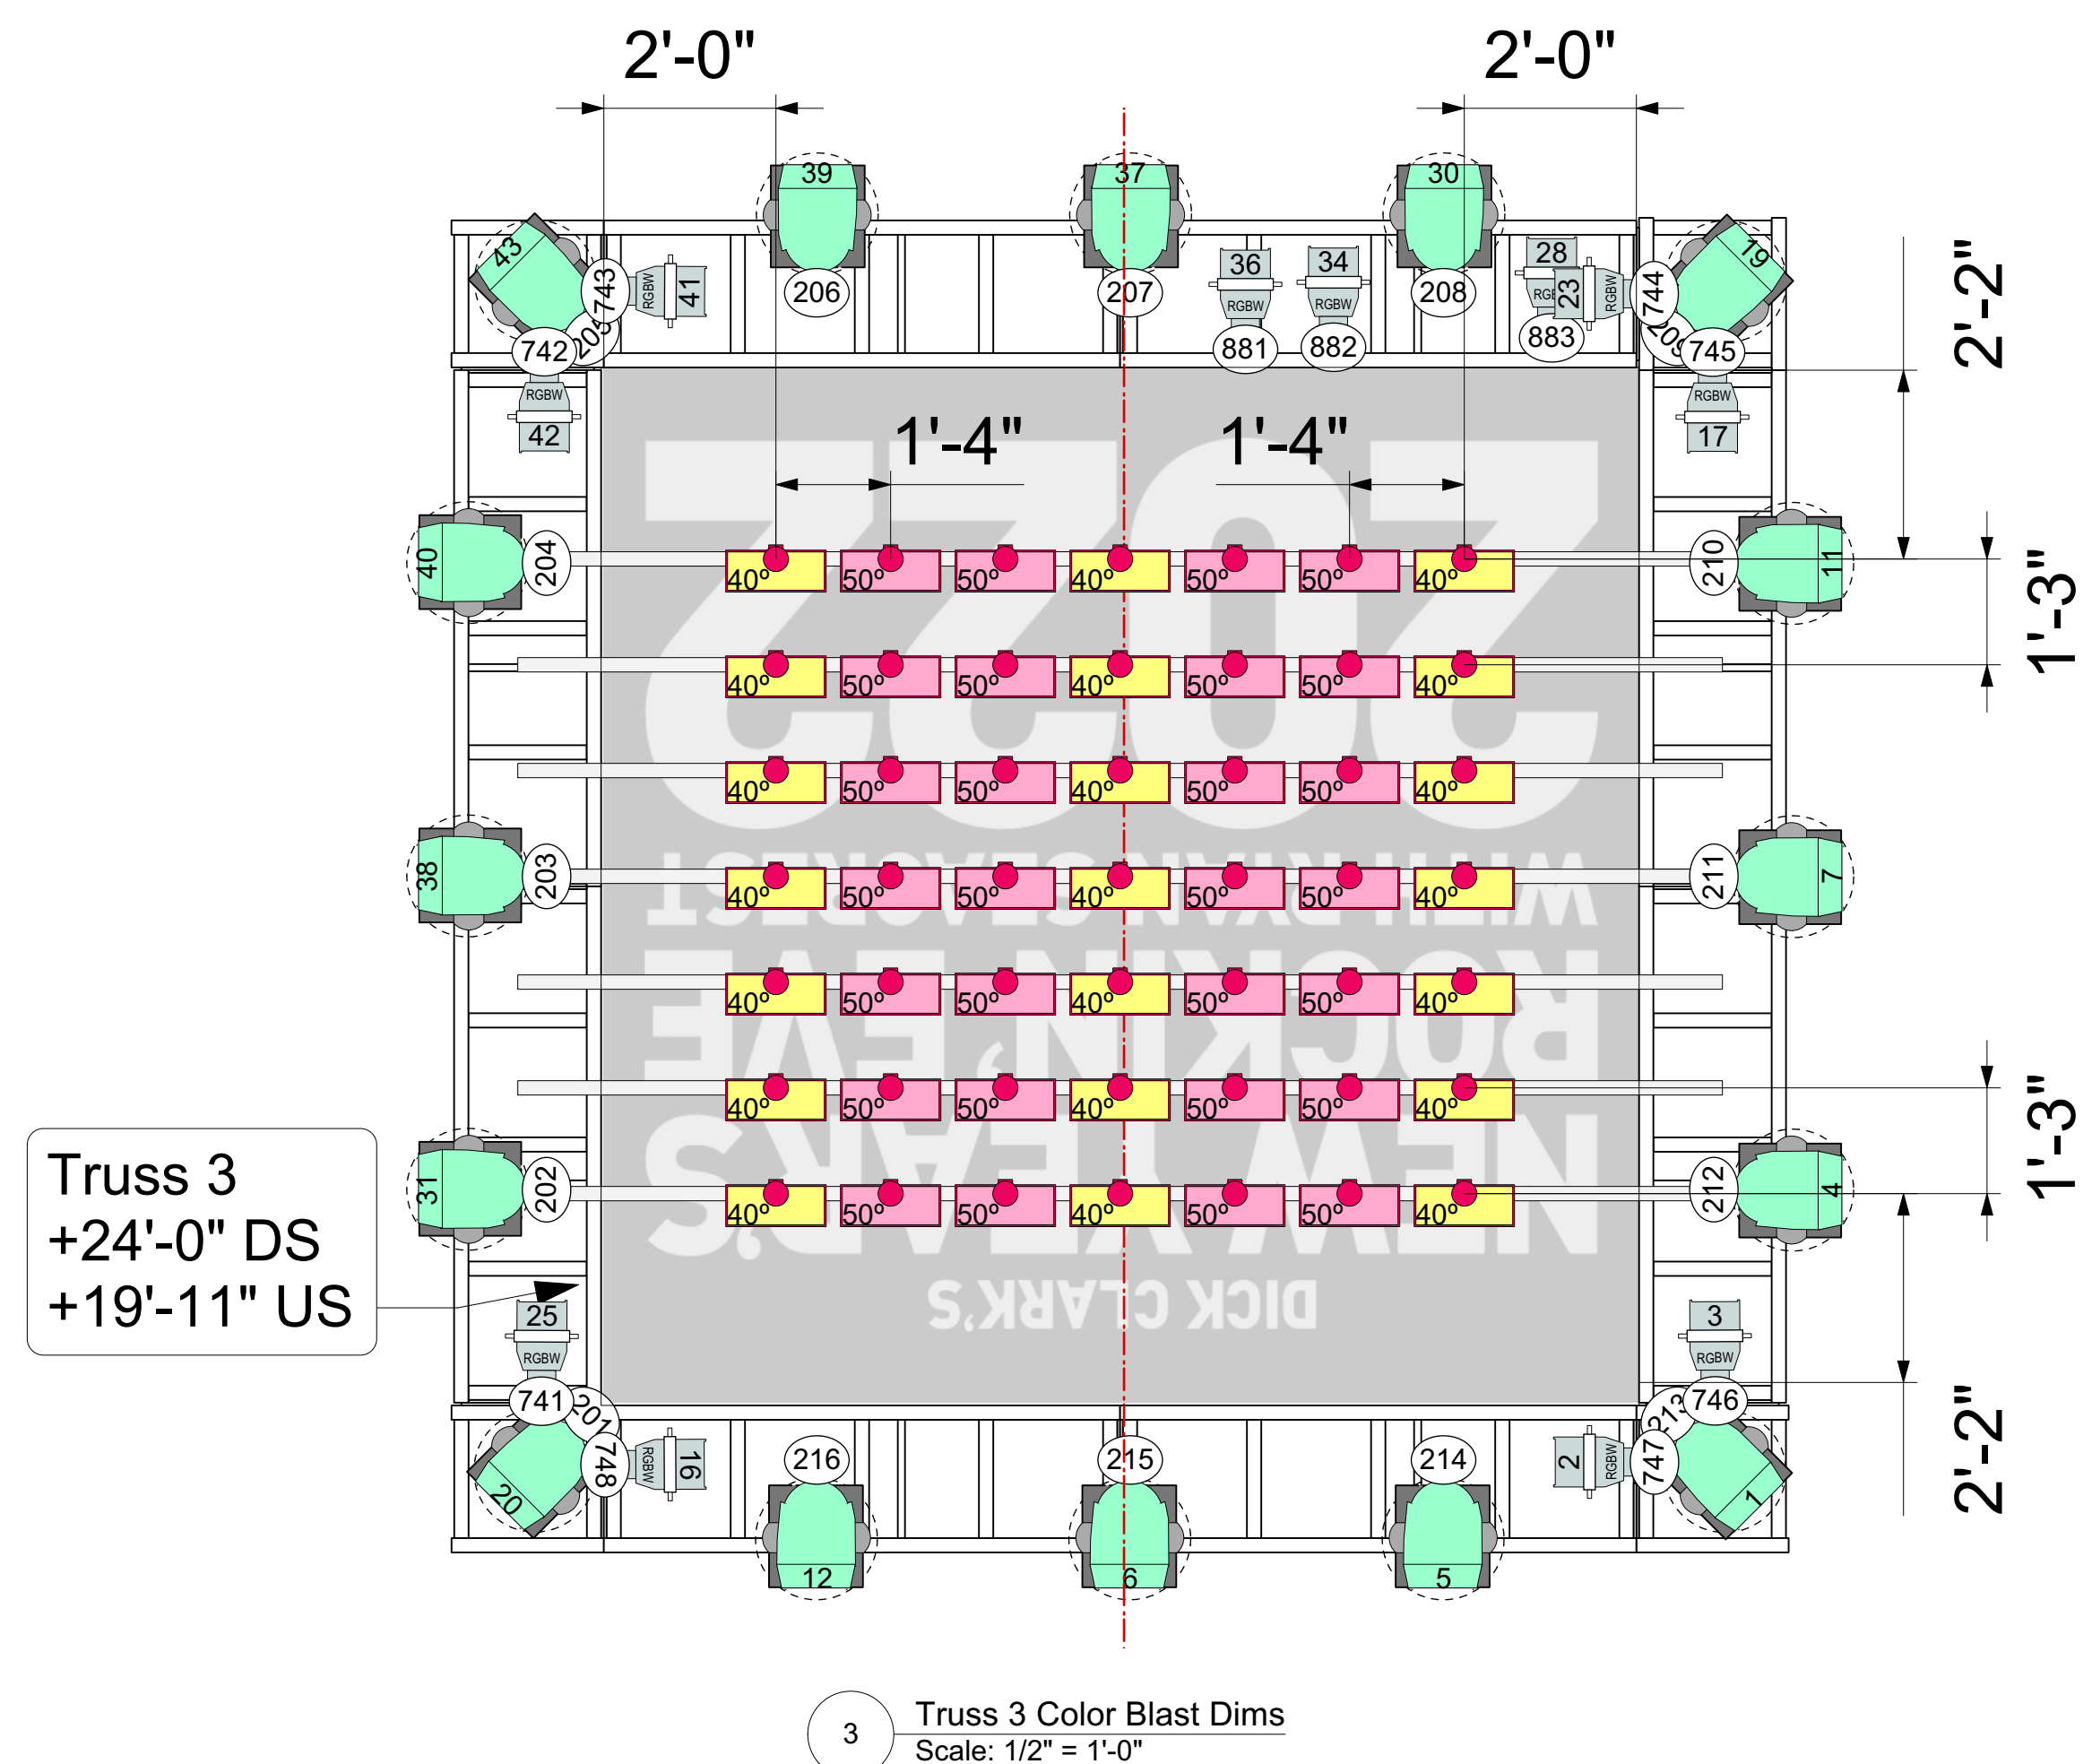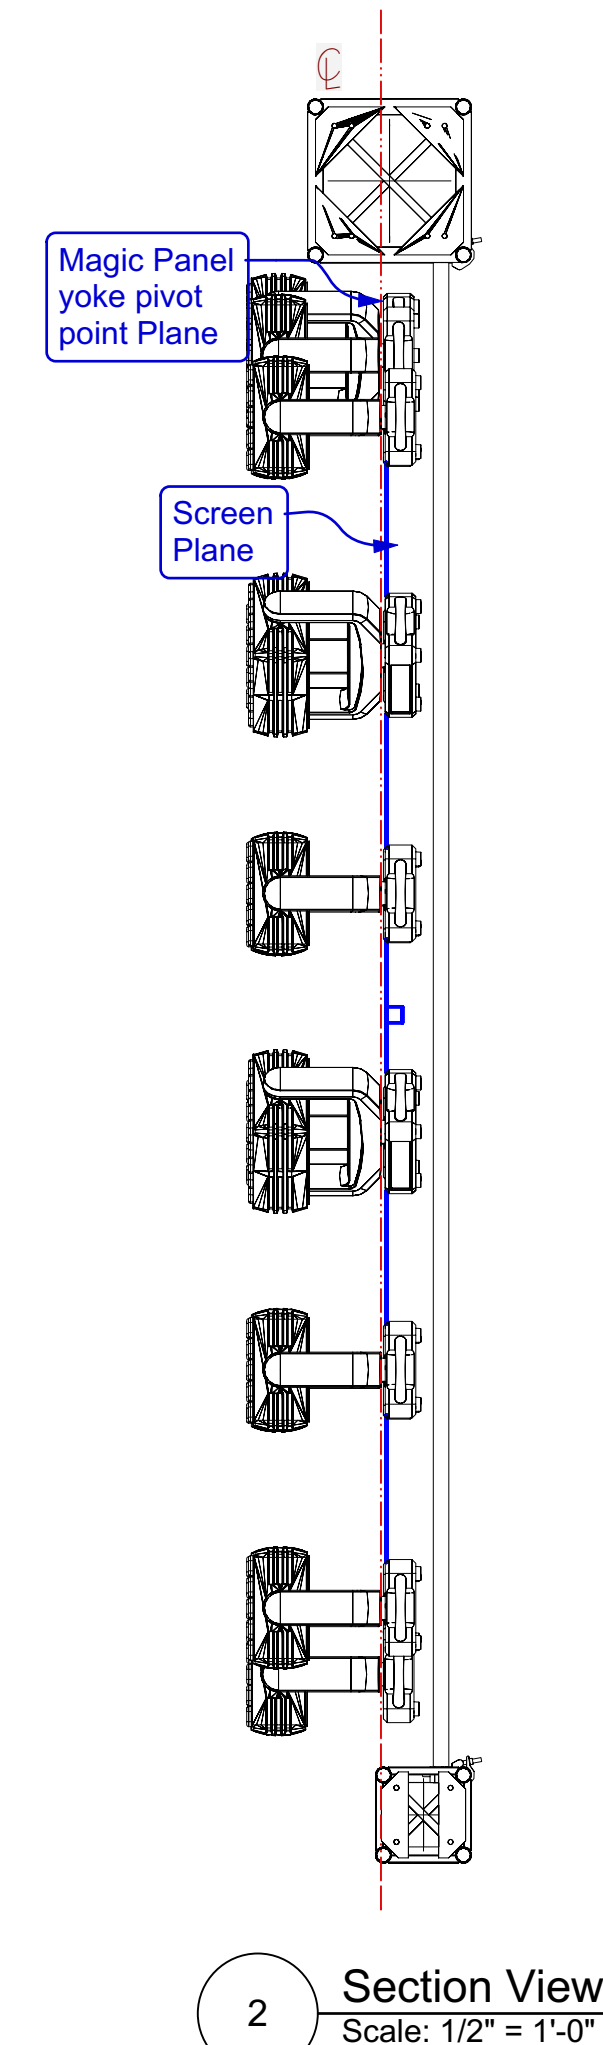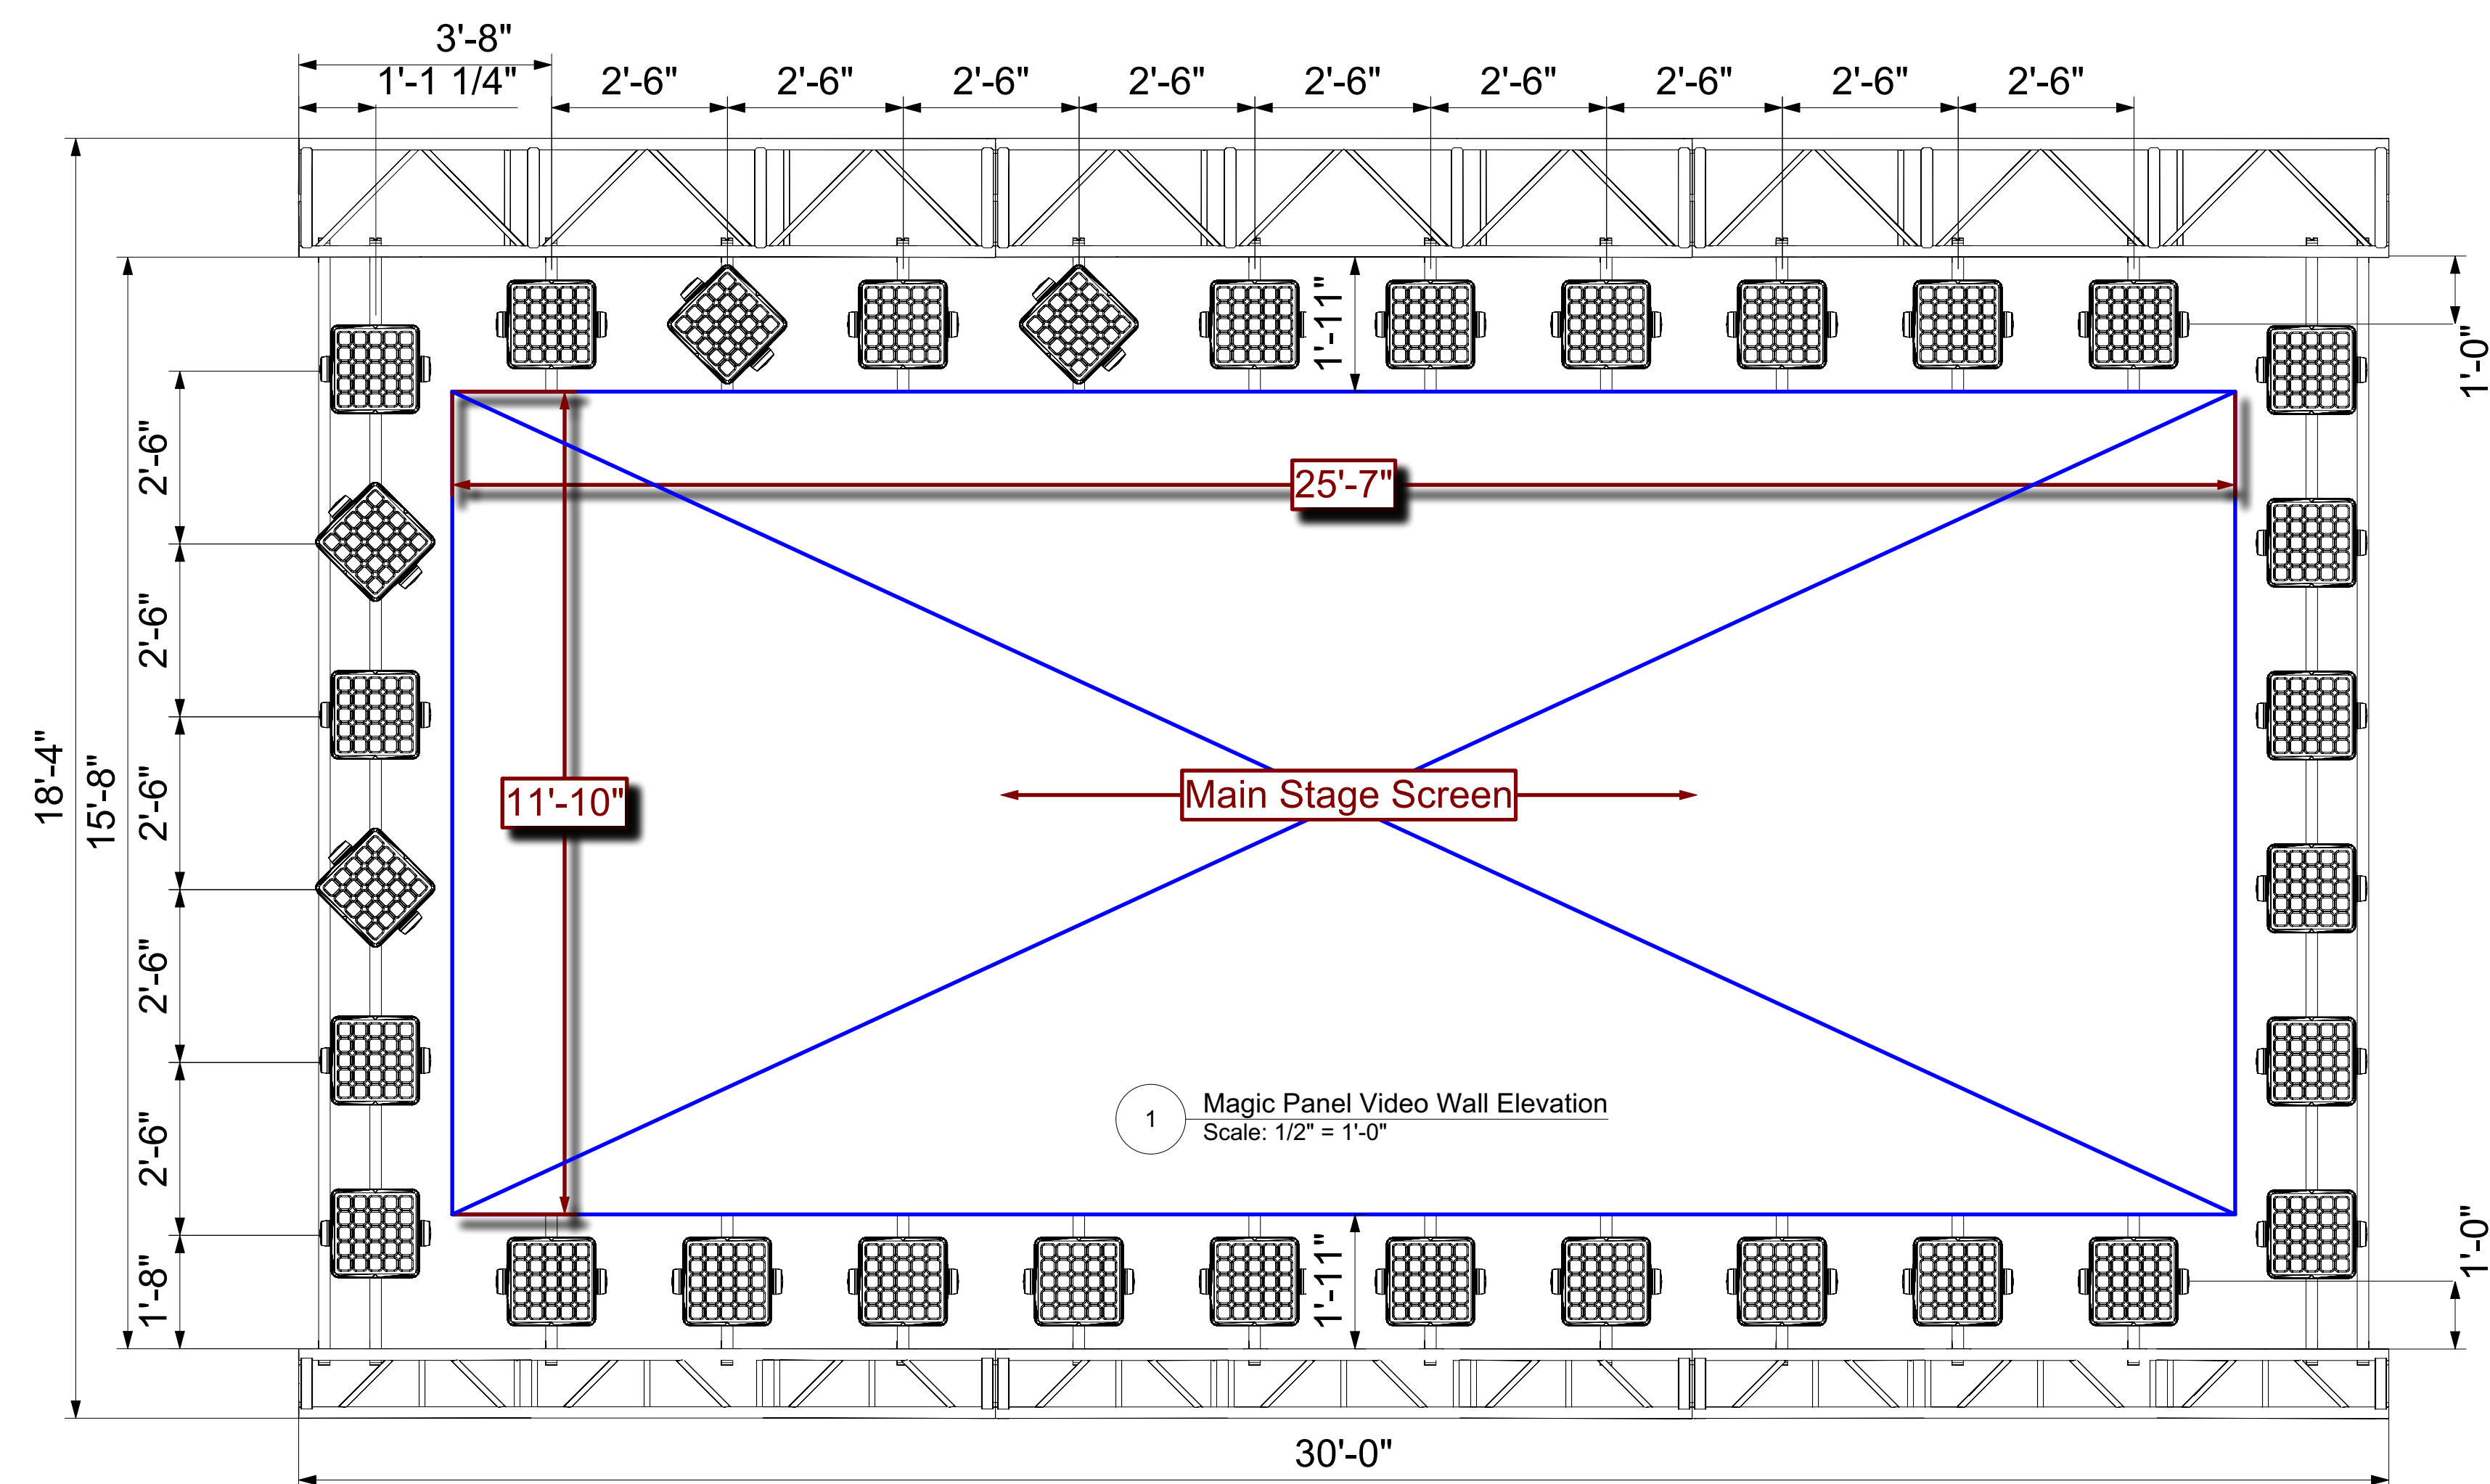

THIS DRAWING REPRESENTS VISUAL CONCEPTS, LIGHTING FIXTURE PLACEMENT & ERECTING SUGGESTIONS ONLY!!!!

The Designer is not qualified to determine the structural adequacy of the building and accepts no responsibility or liability for the engineering, fabrication, construction, rigging and weight loading involved in erecting these designs.

This document and the ideas incorporated herein, are the property of Lee Rose Design, Inc. and are not to be used, in whole or part, for any other project without the prior written authorization of Lee Rose.


This document may not be reproduced or modified in any way without prior written consent of Lee Rose.

© Lee Rose Designs - 2021 (all rights reserved)

SCALE: **AS NOTED**

Plot Status: **SHOW**

Production Design:	Joe Stewart & Patrick Adair
Gaffer:	Tony Ward
Drawn By:	L. Rose/C. Pieratt
CAD File Name:	NYRE22_V1_11_23_21_LR_v 2021.vwx
Date:	12/26/2021

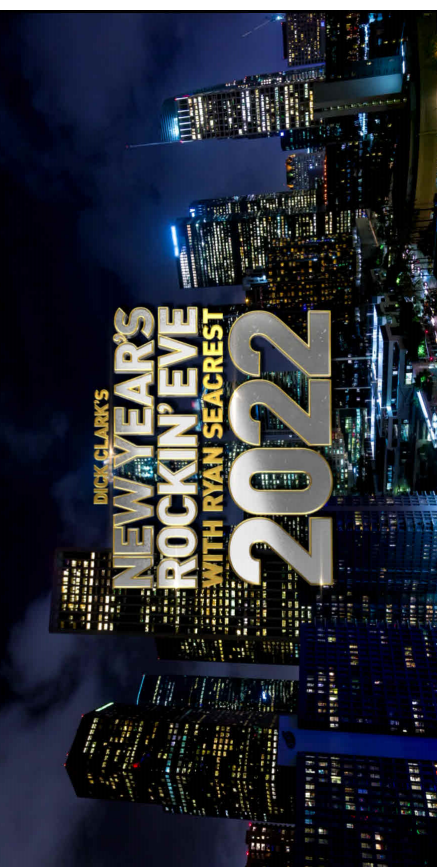

**DICK CLARK'S
NEW YEAR'S
ROCKIN' EVE
2022
with
RYAN SEACREST**

Magic Panel & Logo Truss Detail

LX **6** of **6**
Sheet

