


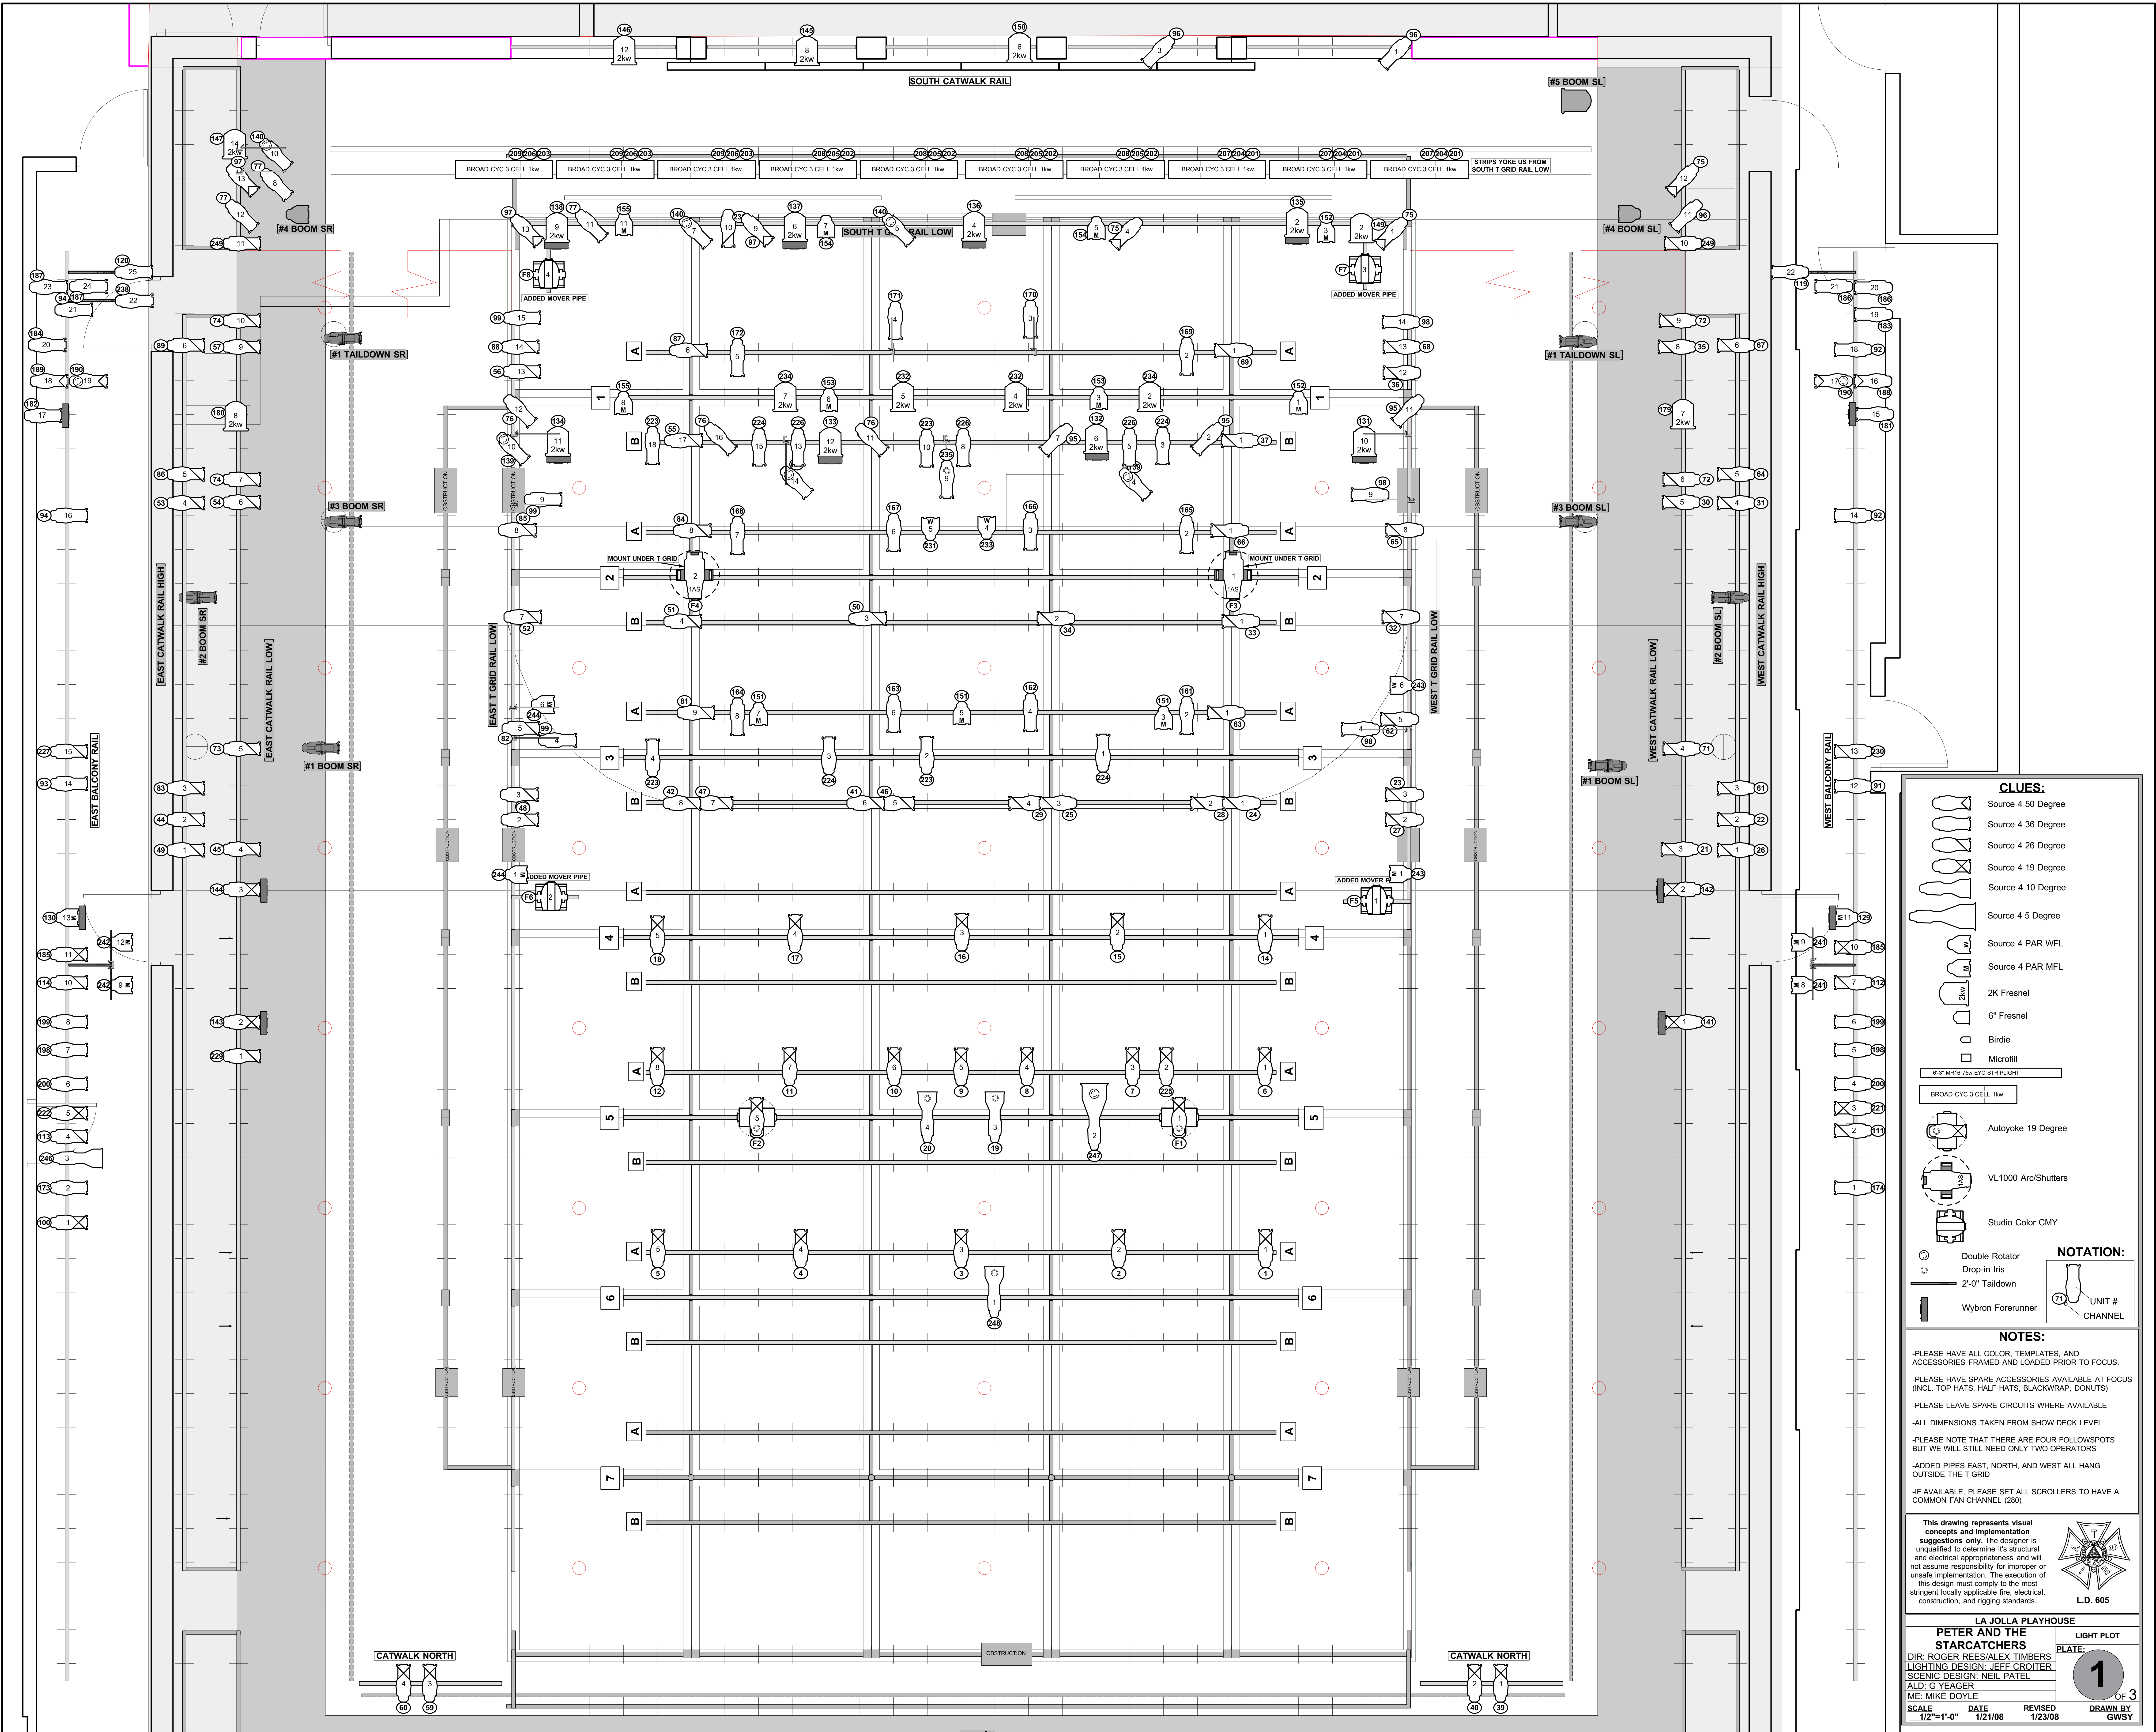

CLUES:

- Source 4 50 Degree
- Source 4 36 Degree
- Source 4 26 Degree
- Source 4 19 Degree
- Source 4 10 Degree
- Source 4 5 Degree
- Source 4 PAR WFL
- Source 4 PAR MFL
- 2K Fresnel
- 6" Fresnel
- Birdie
- Microfill
- 6'x3' MR16 75w ETC STRIPLIGHT
- BROAD CYC 3 CELL 1kw
- Autoyoke 19 Degree
- VL1000 Arc/Shutters
- Studio Color CMY

NOTATION:

- Double Rotator
- Drop-in Iris
- 2'-0" Taildown
- Wybron Fore-runner
- UNIT #
- CHANNEL

NOTES:

- PLEASE HAVE ALL COLOR, TEMPLATES, AND ACCESSORIES FRAMED AND LOADED PRIOR TO FOCUS.
- PLEASE HAVE SPARE ACCESSORIES AVAILABLE AT FOCUS (INCL. TOP HATS, HALF HATS, BLACKWRAP, DONUTS)
- PLEASE LEAVE SPARE CIRCUITS WHERE AVAILABLE
- ALL DIMENSIONS TAKEN FROM SHOW DECK LEVEL
- PLEASE NOTE THAT THERE ARE FOUR FOLLOWSPOTS BUT WE WILL STILL NEED ONLY TWO OPERATORS
- ADDED PIPES EAST, NORTH, AND WEST ALL HANG OUTSIDE THE T GRID
- IF AVAILABLE, PLEASE SET ALL SCROLLERS TO HAVE A COMMON FAN CHANNEL (280)

This drawing represents visual concepts and implementation suggestions only. The designer is unqualified to determine if structural and electrical appropriateness and will not assume responsibility for improper or unsafe implementation. The execution of this design must comply to the most stringent locally applicable fire, electrical, construction, and rigging standards.

LA JOLLA PLAYHOUSE
PETER AND THE STARCHATCHERS
DIR: ROGER REES/ALEX TIMBERS
LIGHTING DESIGN: JEFF CROITER
SCENIC DESIGN: NEIL PATEL
A.L.D.: G. YEAGER
ME: MIKE DOYLE

LIGHT PLOT
PLATE 1
OF 3
SCALE: 1/2"=1'-0"
DATE: 1/21/08
REVISED: 1/23/08
DRAWN BY: GWSY

L.D. 605